
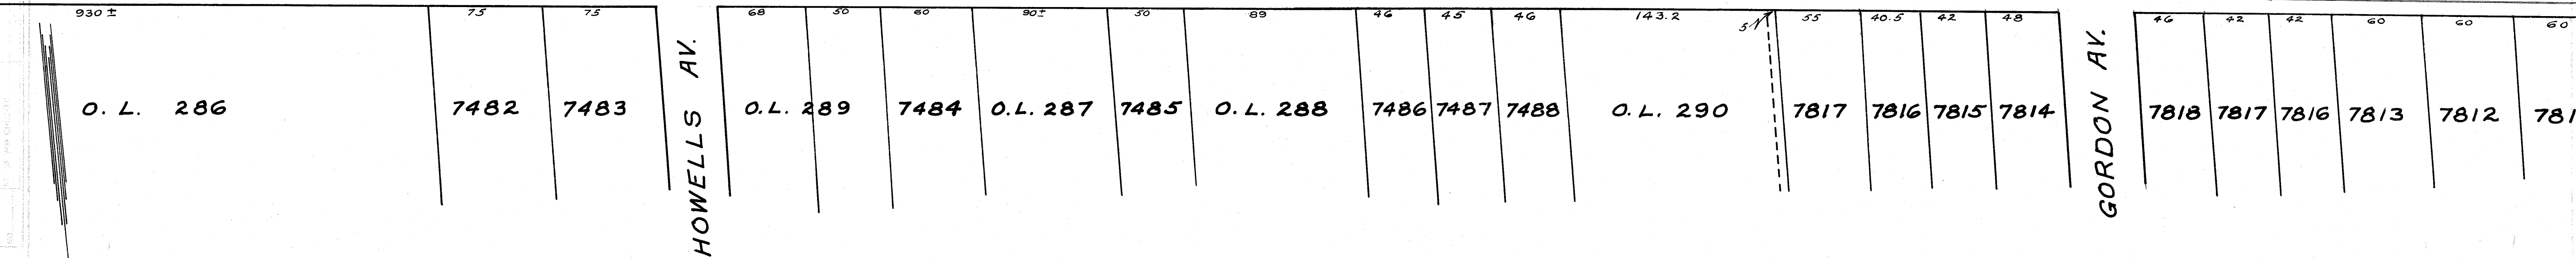


DIETHER PL



PLAN
NOTES:
1. SEE BACK FOR ADJUTANT GENERAL'S
2. SEE BACK FOR ADJUTANT GENERAL'S
3. SEE BACK FOR ADJUTANT GENERAL'S

PROFILE
NOTES:
1. SEE BACK FOR ADJUTANT GENERAL'S
2. SEE BACK FOR ADJUTANT GENERAL'S
3. SEE BACK FOR ADJUTANT GENERAL'S

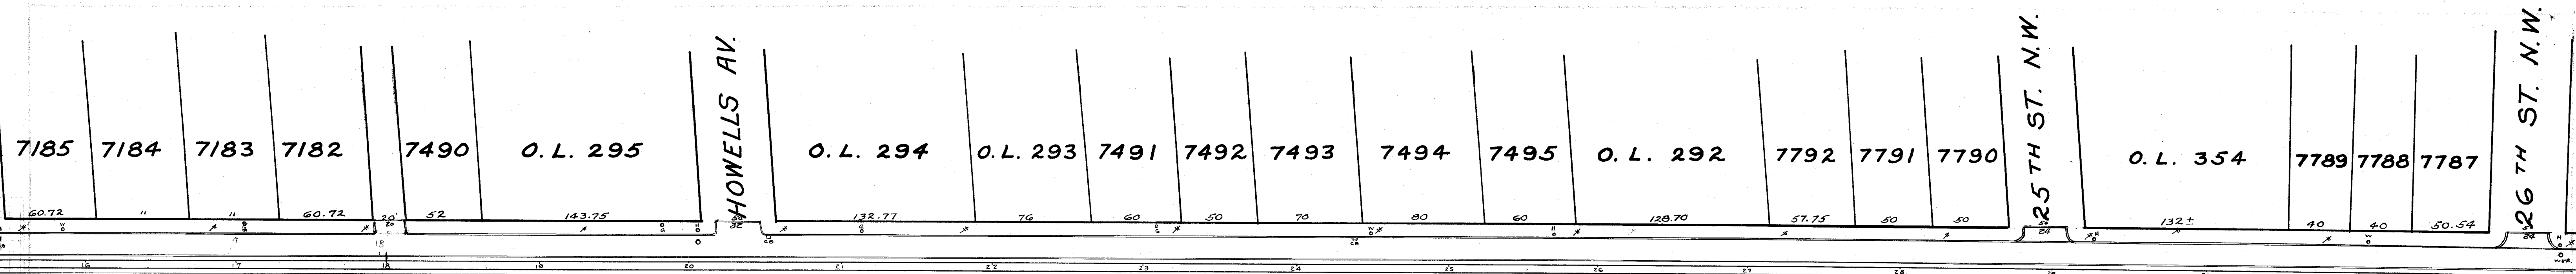

WOOSTER RD. N.W. 60'

NOTE:-
All curb Radius to be 12' for all street intersection and 8' for all Alley intersection except at Howells Ave, NW where the radius shall be 14'.
Elev. for new curb shall be transferred from the pavement on north side of Wooster Road.

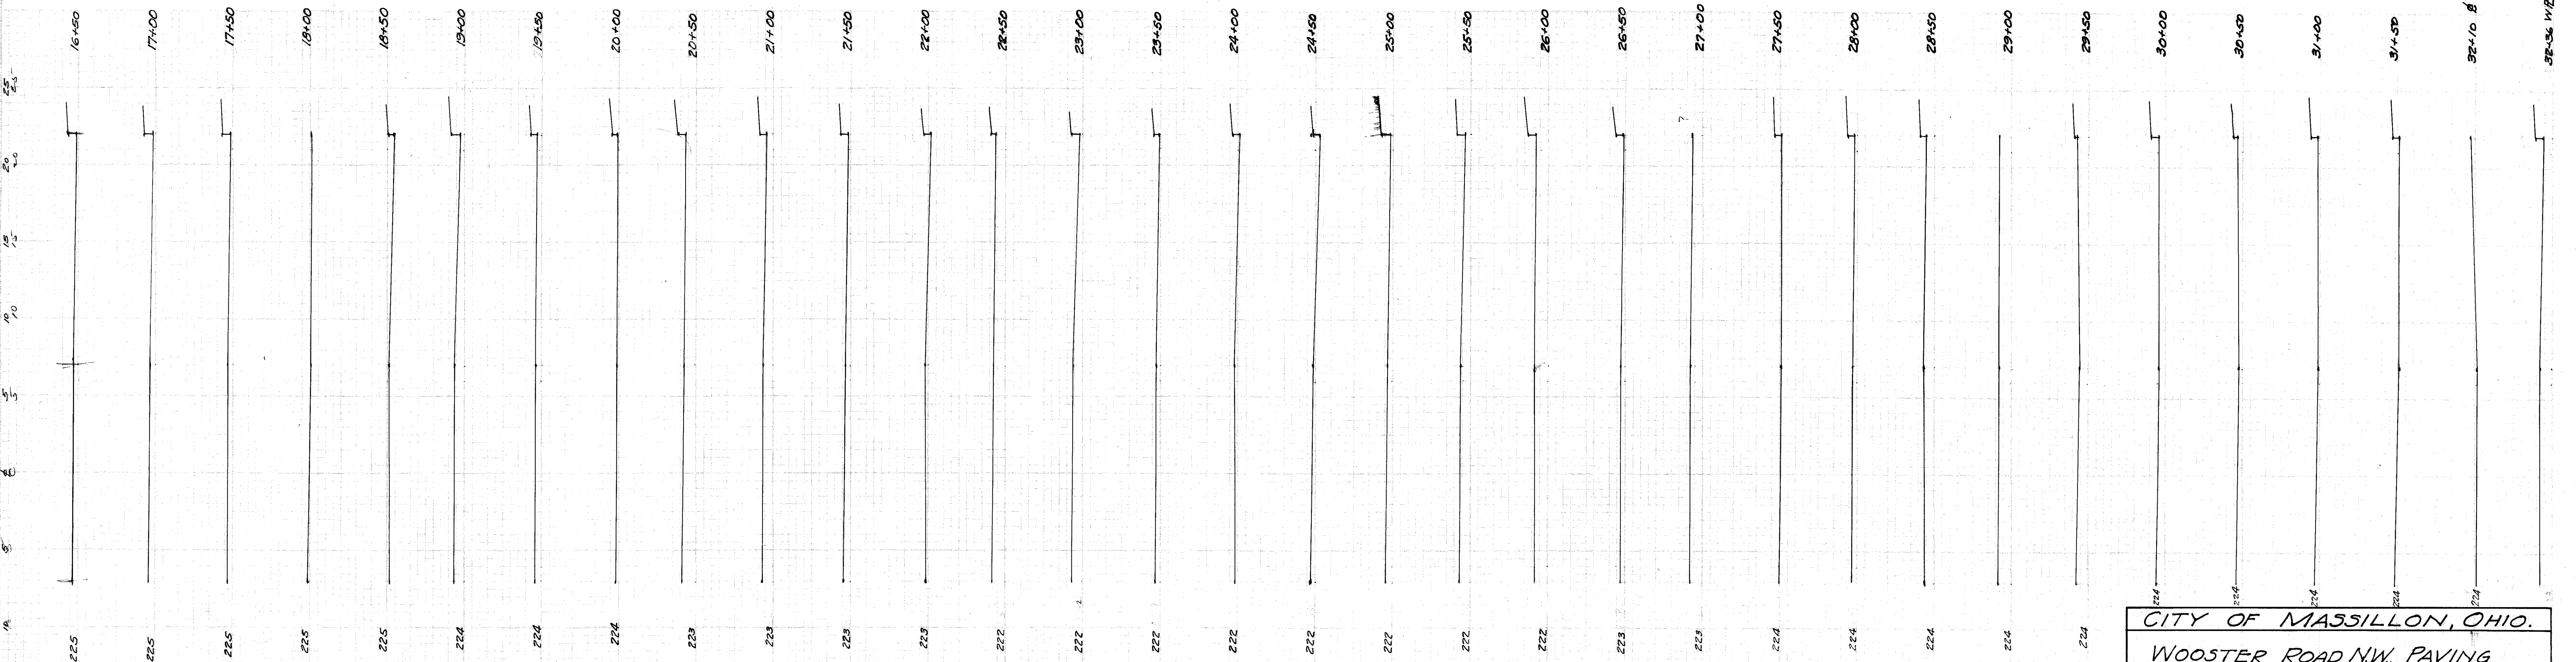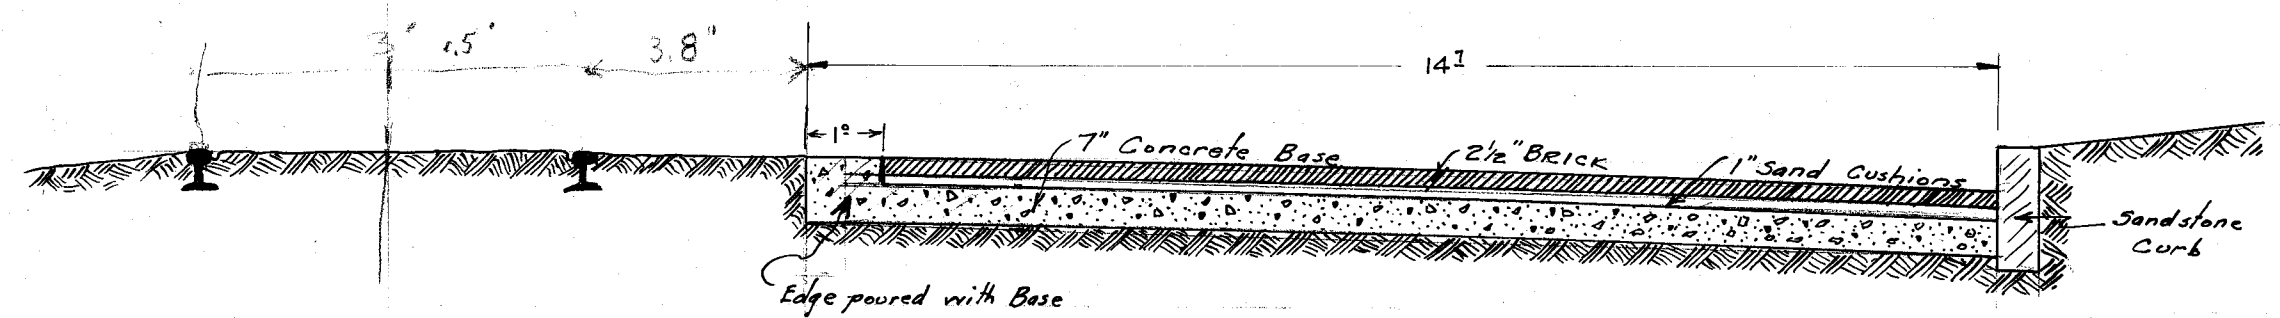


CITY OF MASSILLON, OHIO.	
WOOSTER ROAD N.W., PAVING	
South Side from North Road N.W., to 26 TH ST. N.W.	
APPROVED:-	DEPT. OF PUBLIC SERVICE:
CITY ENGINEER	ENGINEERING DIVISION
Dr. G.C. Wallace	Nov 28 th 1927
Ch. G.C. Wallace	MB. 76 P. 34-46


FILE No P 84.
Acc No 865

PLAN	SURVEYED	DATE
NOTE BOOK	ALIGNED CHECKED	BY
NO.	AT. OF WAY CHECKED	

PROFILE	SURVEYED	DATE
NOTE BOOK	PLOTTED	BY
NO.	8. M. NOTED	

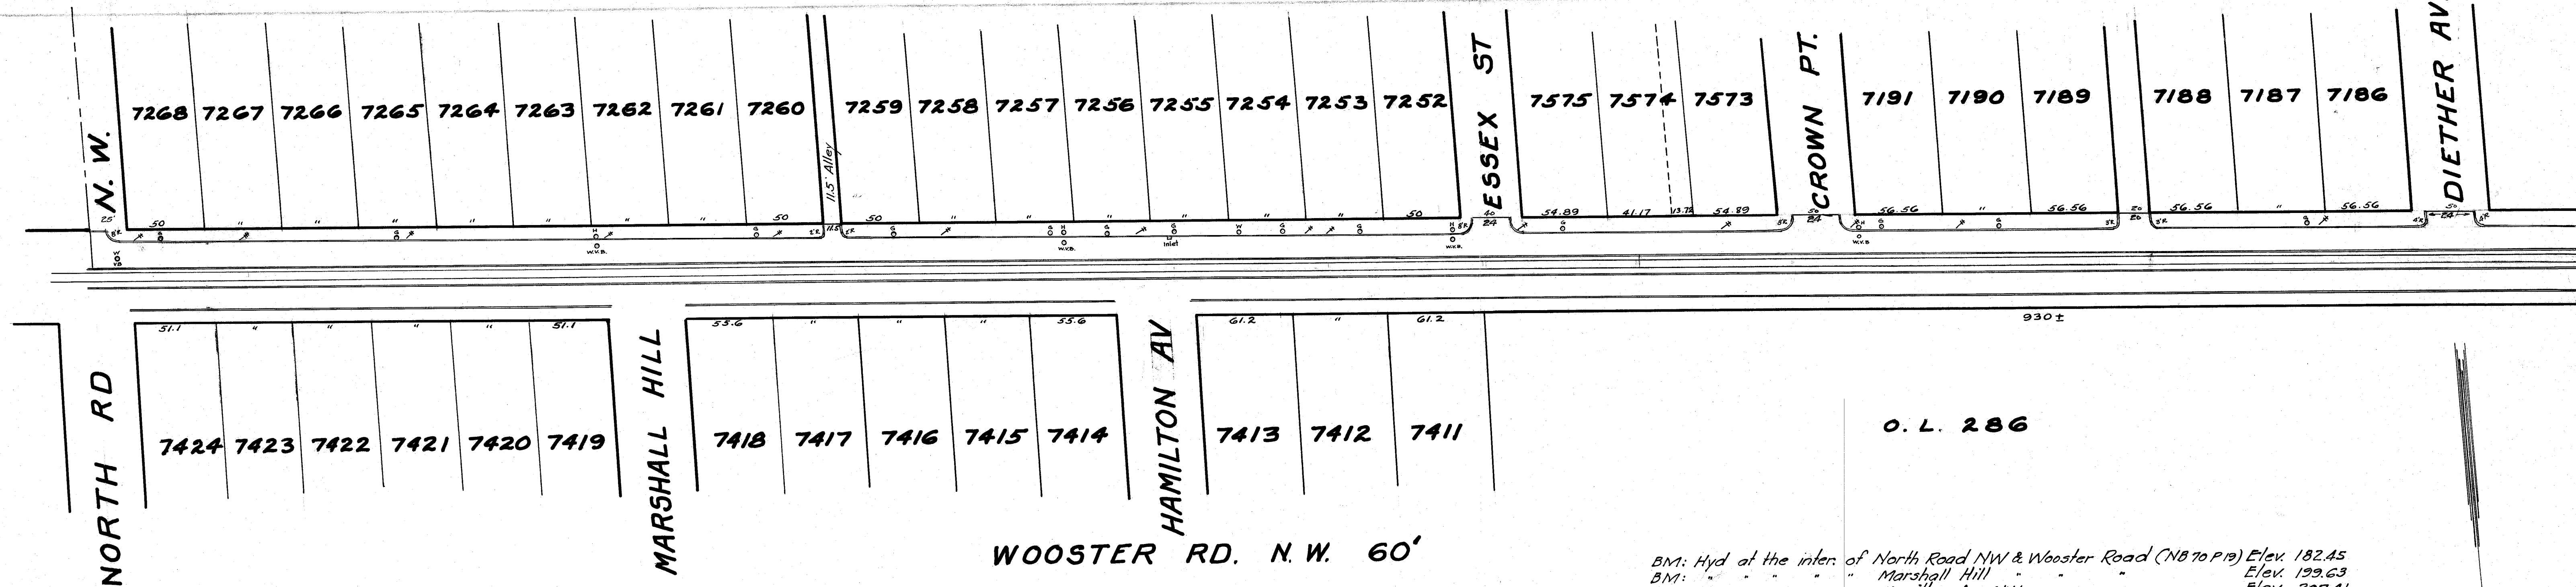

BM: Hyd at the inter. of North Road NW & Wooster Road (NB to P. 19) Elev. 182.45
BM: " " " " Marshall Hill " " Elev. 199.63
BM: " " " " Hamilton Ave NW " " Elev. 207.41
BM: " " " " Essex Ave NW " " Elev. 213.74
BM: Cross on S.E. Cor. of top step at House #2017 Wooster Rd Elev. 220.75
BM: Hyd at the inter. of Crown Point Place and Wooster Road Elev. 222.52
BM: " " " " Deither Place NW " " Elev. 228.08
BM: " " " " Howells Ave NW " " Elev. 227.09
BM: Cross on top step at House #2245 Wooster Road Elev. 226.22
BM: Hyd in front of House #2415 Wooster Road Elev. 226.03
BM: " at the inter. of 25th St. NW. & Wooster Road Elev. 228.13
BM: " " " " 26th " " Elev. 226.80
BM: Cross on Bottom step to House #2605 Wooster Road Elev. 225.11

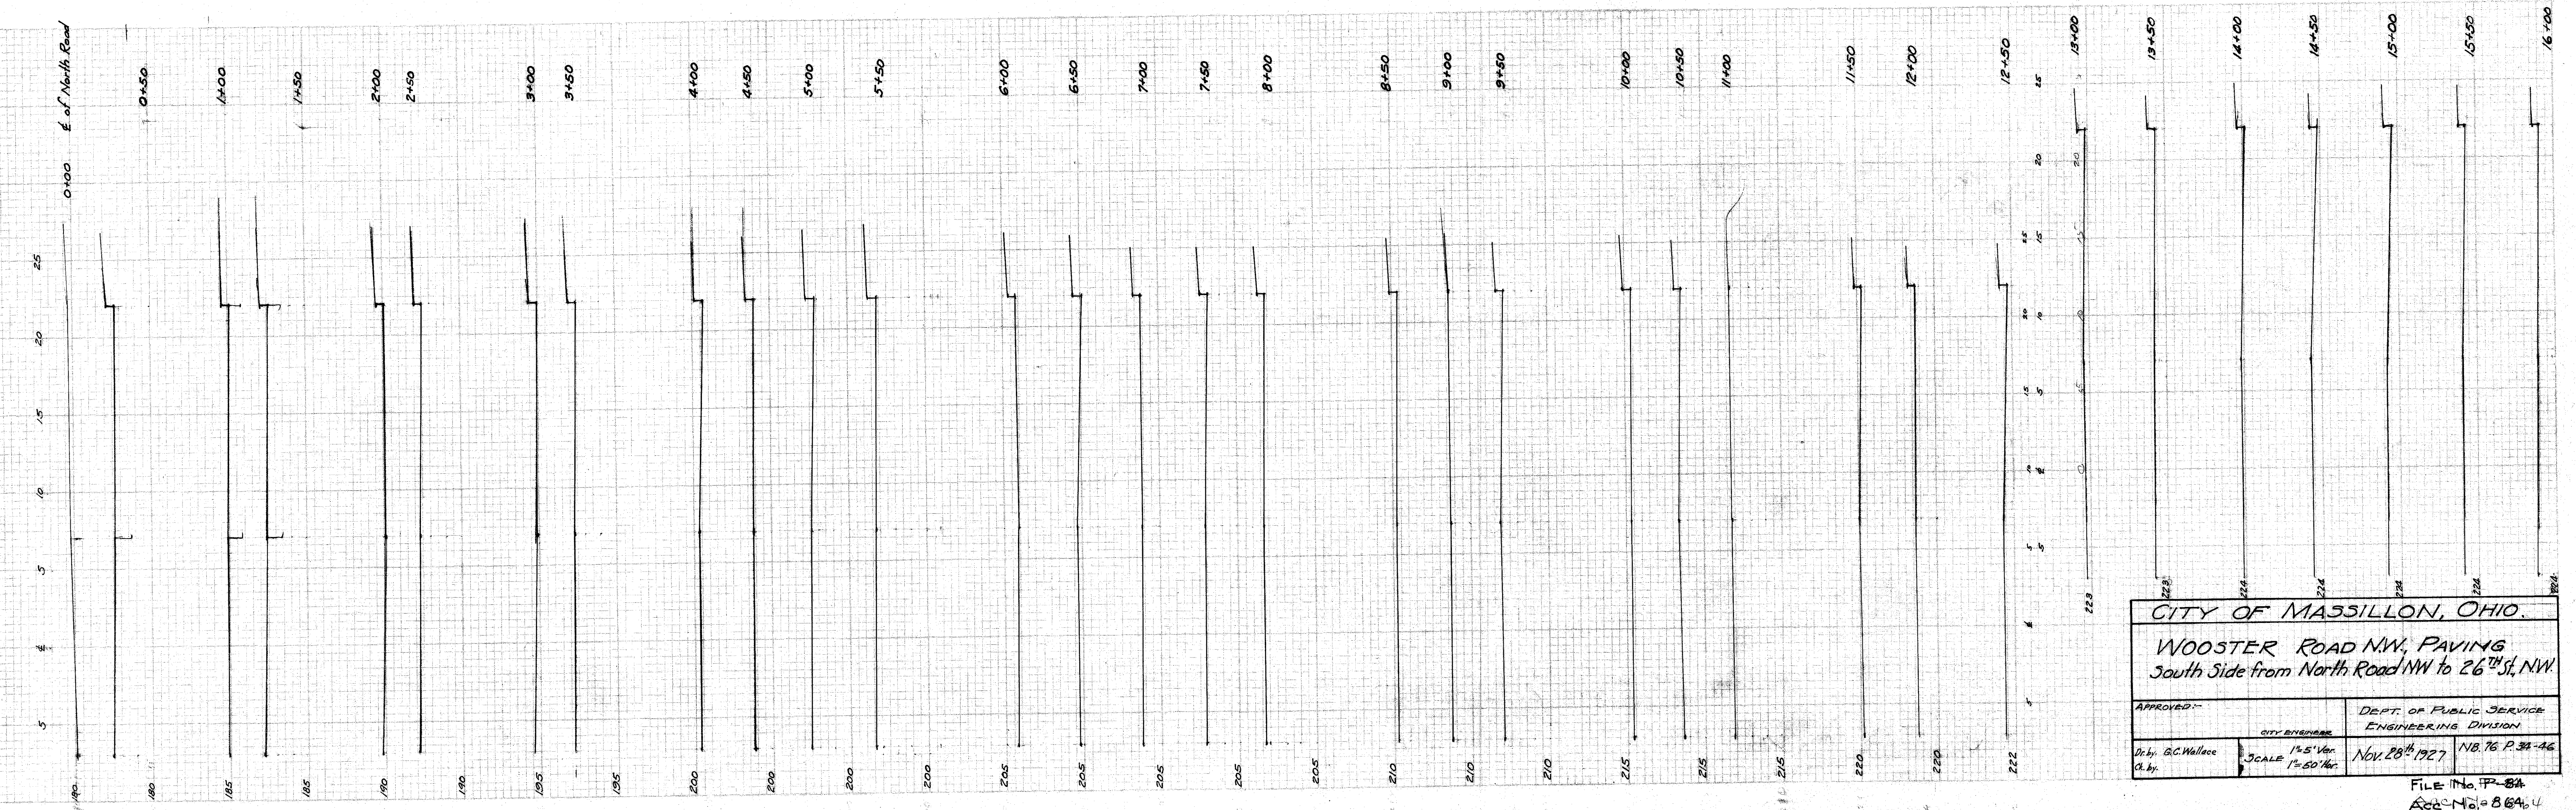

CITY OF MASSILLON, OHIO.	
WOOSTER ROAD N.W., PAVING South Side from North Road NW to 26th St. NW.	
APPROVED	DEPT. OF PUBLIC SERVICE ENGINEERING DIVISION
Dr. by G.C. Wallace Ch. by	CITY ENGINEER 1/4" = 1' Ver. 1" = 50' Hor.
NOV. 28th 1927 NB. 76 P. 33-46	

FILE NO. PP-84
ACC. NO. = 864