



PROFILE	BY	DATE
SURVEYED		
PLATTED		
GRADERS CHECKED		
E. M. S. NOTED		

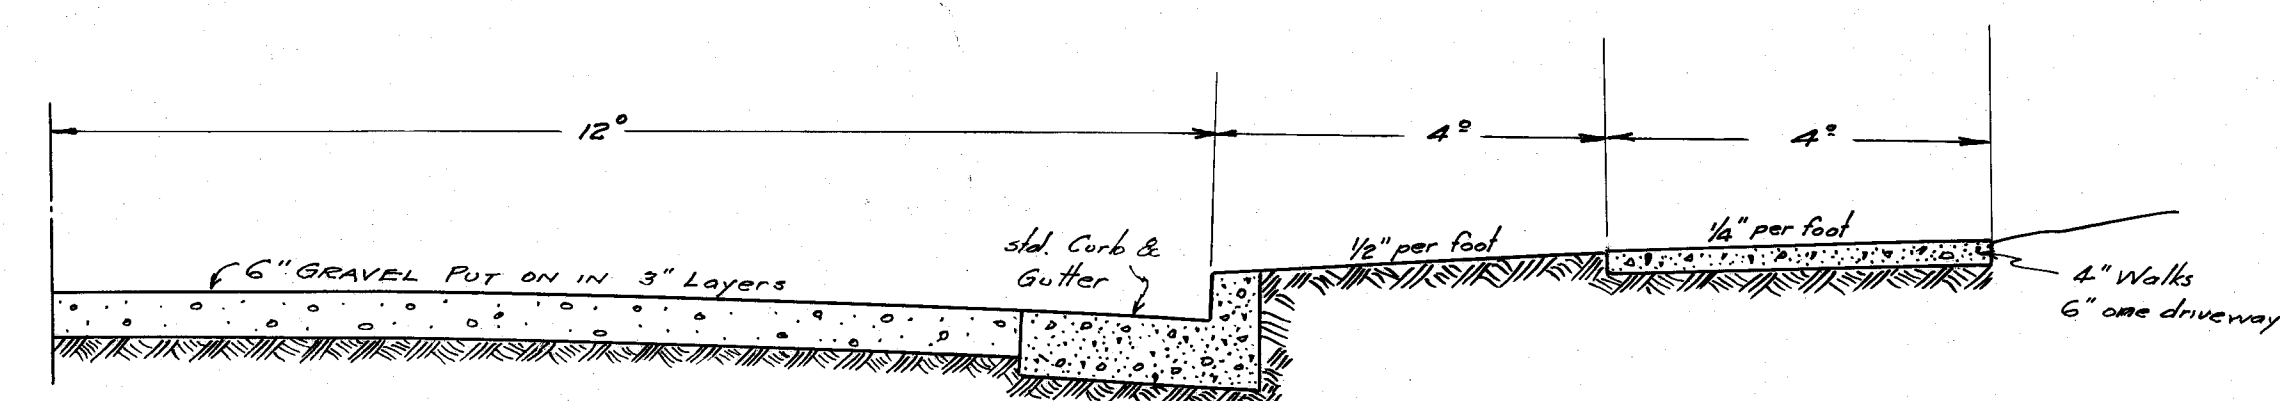

STANDARD SECTION OF ROADWAY

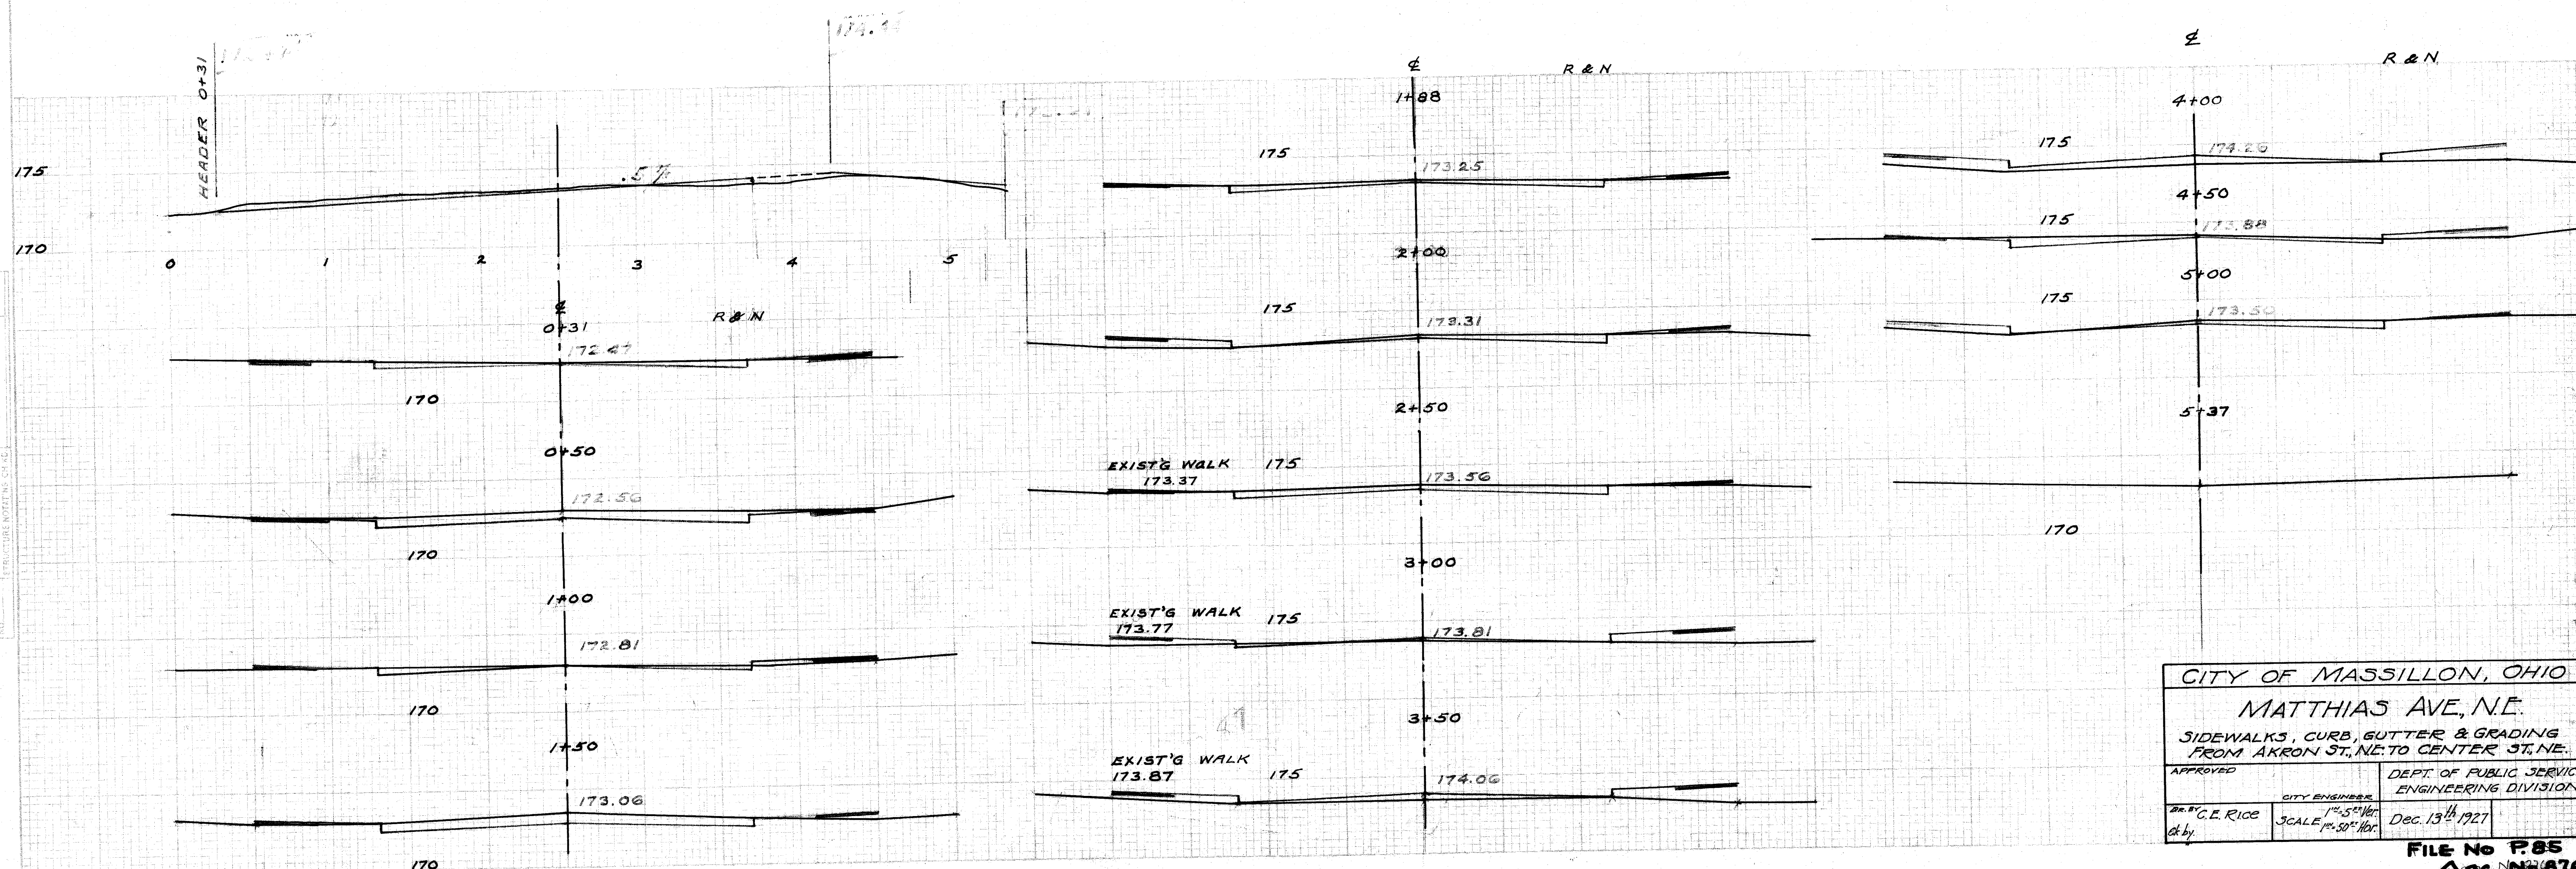

CITY OF MASSILLON, OHIO

MATTHIAS AVE., N.E.

SIDEWALKS, CURB, GUTTER & GRADING
FROM AKRON ST. NE. TO CENTER ST. NE.

APPROVED	DEPT. OF PUBLIC SERVICE ENGINEERING DIVISION
----------	---

DR. BY C. E. RICE ck by	CITY ENGINEER SCALE 1" = 5' Ver. 1" = 50' Hor.	Dec. 13 th 1927
-------------------------------	--	----------------------------

FILE NO P.85
Acc. No 876