



DATE	ST	NO.	PROFILE
			SURVEYED _____ PLOTTED _____ GRADES CHECKED _____ B. M. S. NOTED _____ BY _____ DATE _____

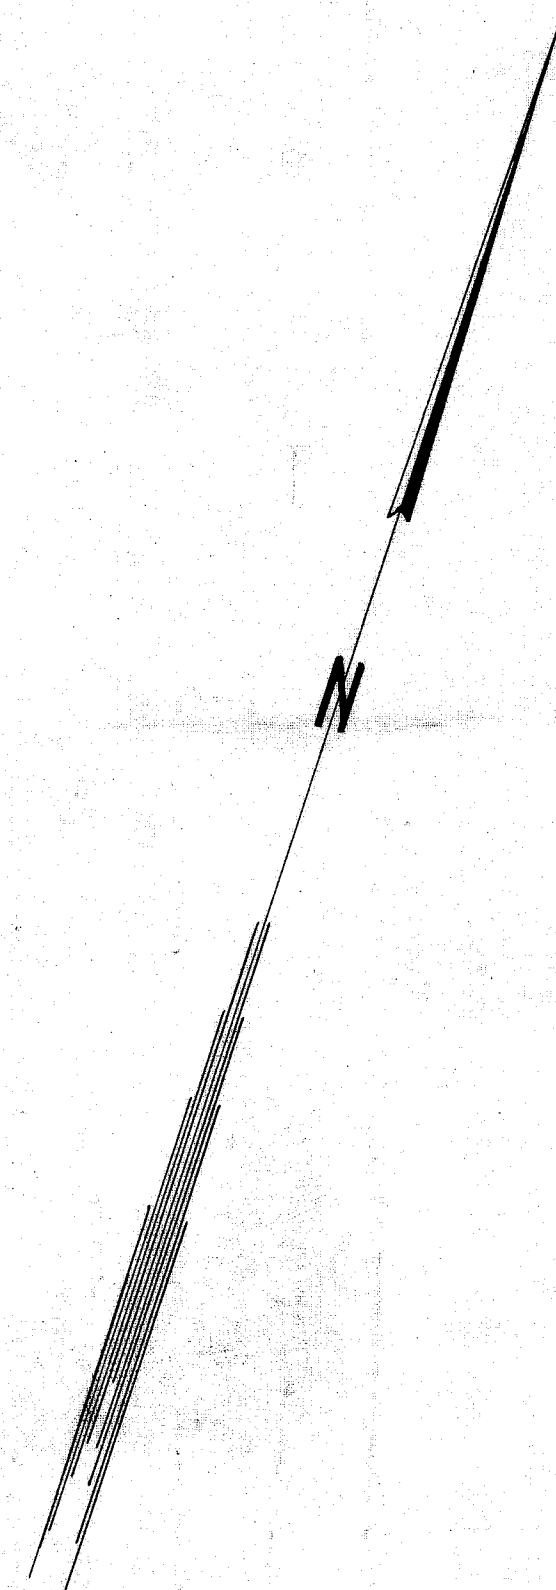

Hand-drawn engineering plan view of a road layout on grid paper. The drawing shows a 'Curb line' and a 'Header' line. The 'Curb line' is a series of connected line segments with elevations: 24.0, 24.8, 34.4, 32.8, 32.8, 38.4, 29.3, 29.2, 14.4, and 20.0. The 'Header' line is a single line segment with an elevation of 172.80. The drawing is oriented with 'North' at the top and 'South' at the bottom. The grid has a horizontal axis labeled '0' to '15' and a vertical axis labeled '0' to '3'. The drawing is dated '1972' and '1973'.

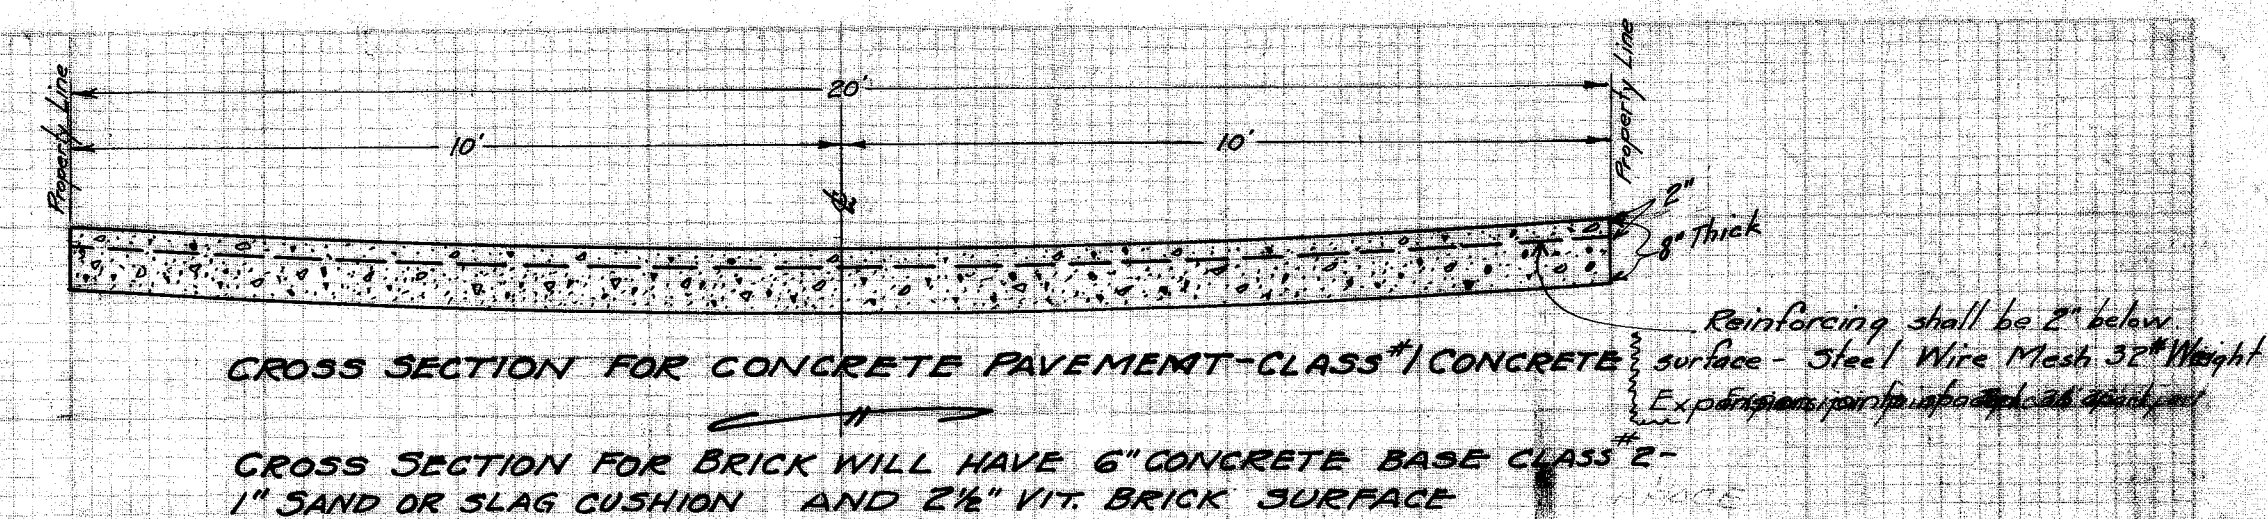

B.M. Hyd. N.W. Corner of Main Ave. E. and 5th St. SE - Elev. 162.63
Hyd. on South side of Weillman Ave SE opp. 5th St. SE - Elev. 162.13

CITY OF MASSILLON, OHIO	
WALLACE AVE., SE, PAVING FROM 5 TH ST., SE. to 6 TH ST., SE.	
APPROVED:-	DEPT. OF PUBLIC SERVICE ENGINEERING DIVISION
CITY ENGINEER	
Dr. J. G. Wallace	Scale 1" = 20' Hor 1" = 1' Ver Feb. 15, 1922
	MA 167-1000
	FILE No P.87 Acc No. 912