



PLAN	DATE
REVISIONS	
NO.	
DATE	
BY	
CHECKED	
NOTED	
APPROVED	

PROFILE	DATE
REVISIONS	
NO.	
DATE	
BY	
CHECKED	
NOTED	
APPROVED	

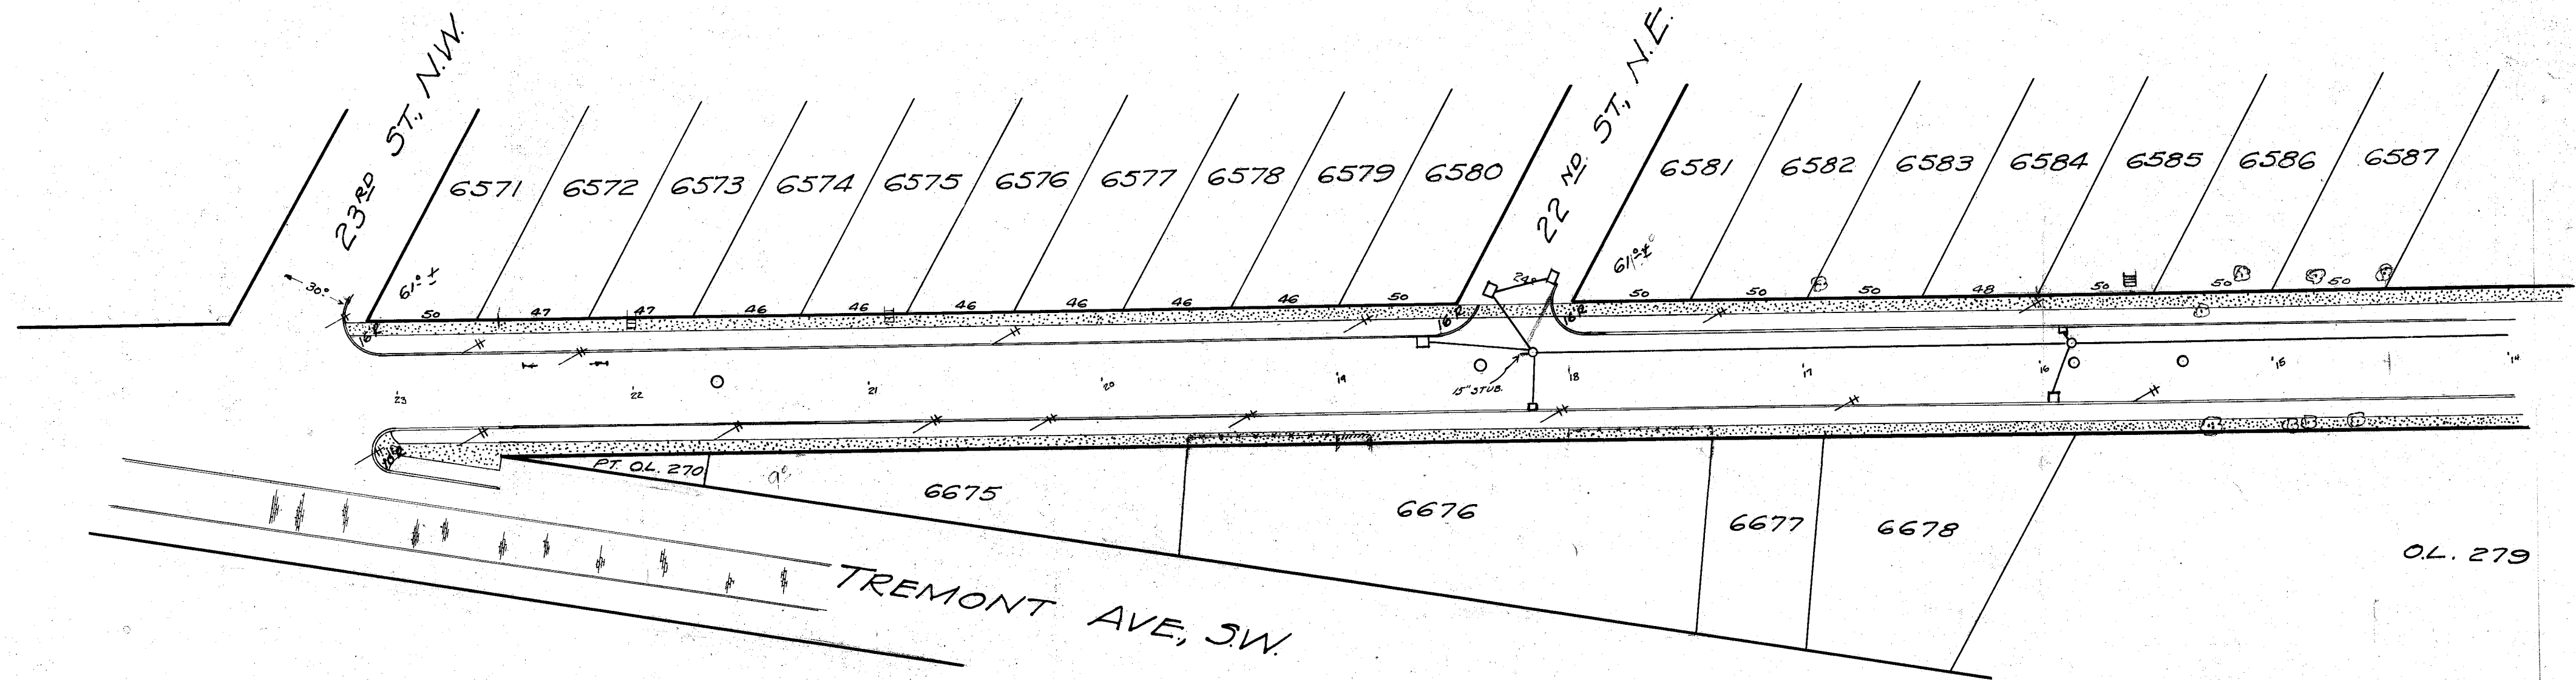

MAIN AVE., W.

24" = 1124 lin ft.
20" = 597 "

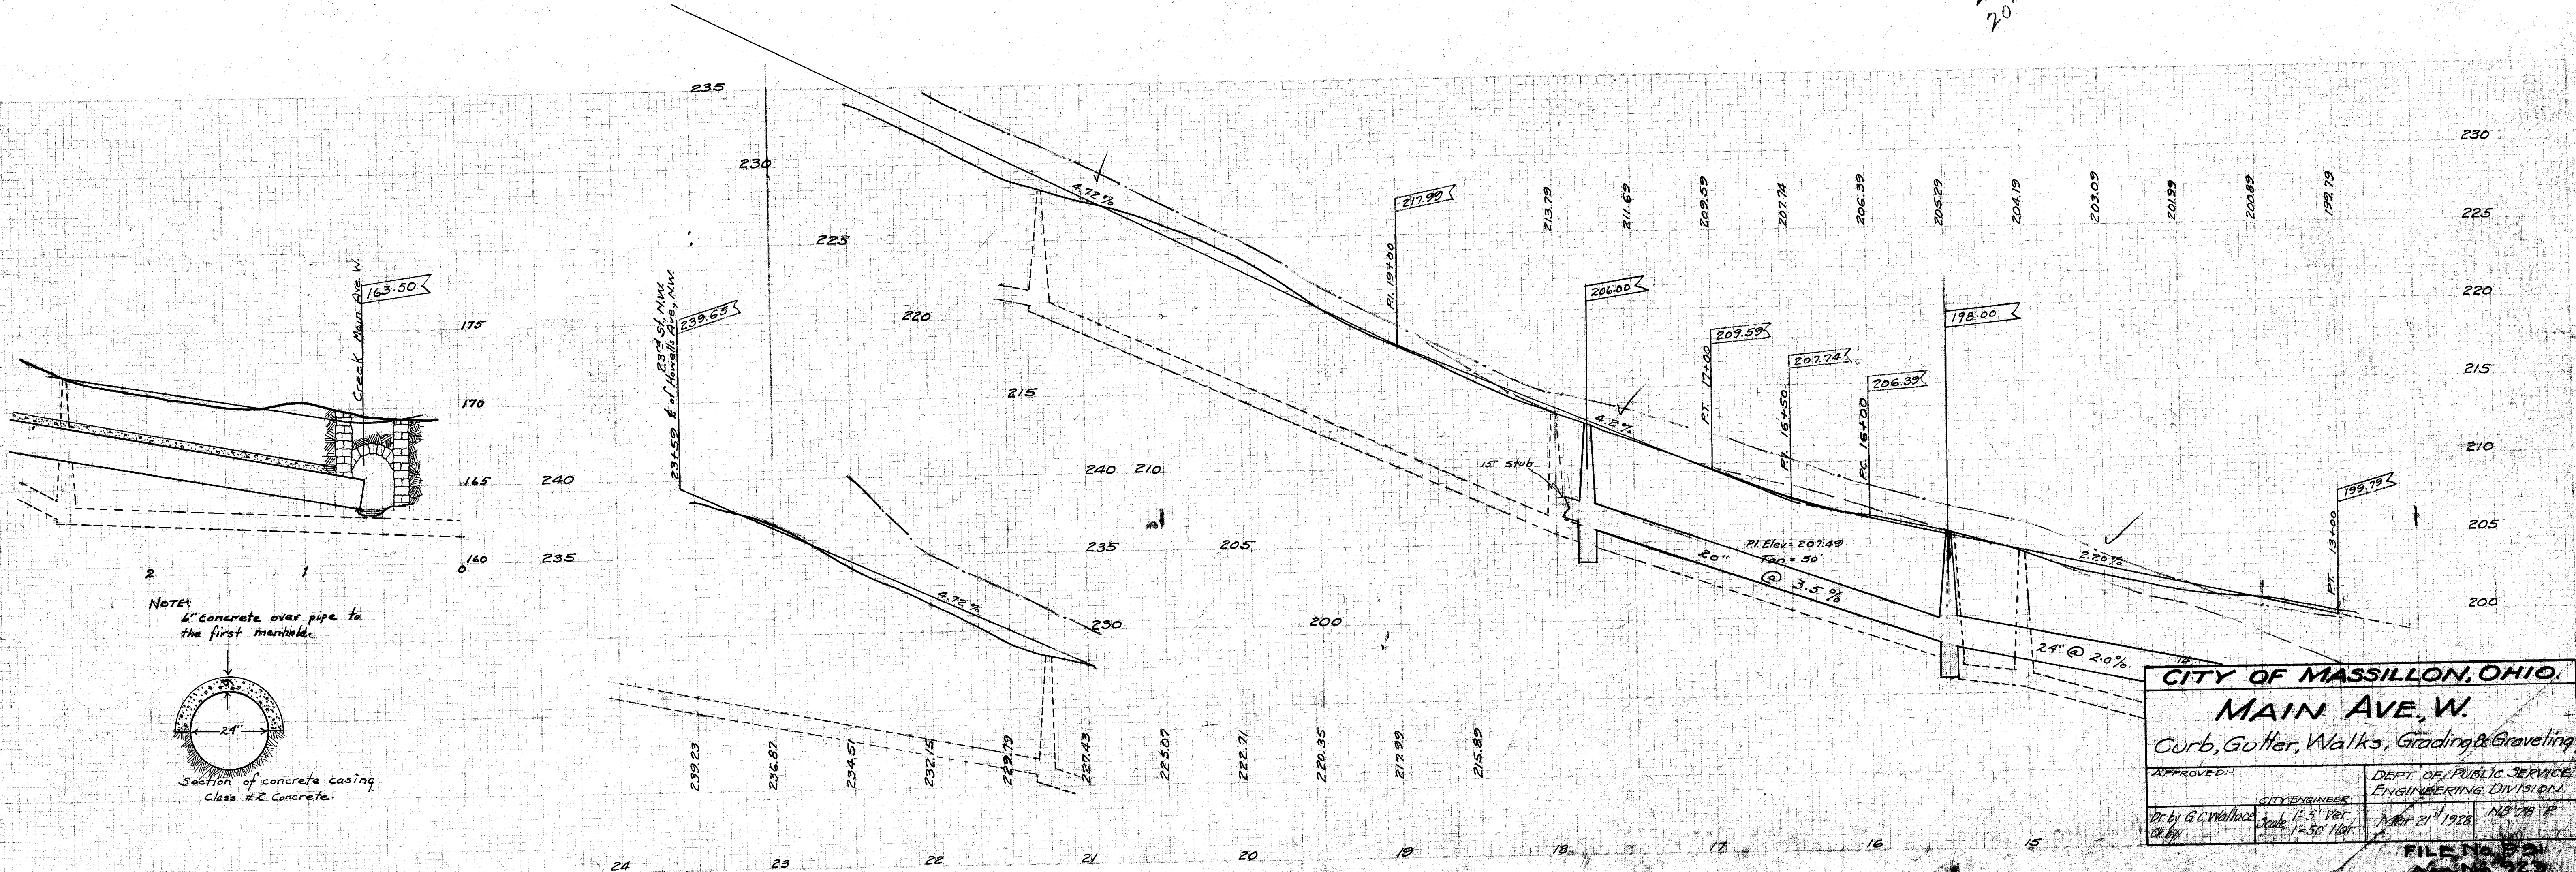

CITY OF MASSILLON, OHIO.	
MAIN AVE., W.	
Curb, Gutter, Walks, Grading & Graveling	
APPROVED:	DEPT. OF PUBLIC SERVICE
CITY ENGINEER	ENGINEERING DIVISION
Dr. by B.C. Wallace	Scale 1" = 50' Hor.
Dr. by	Mar 21 1928
FILE NO. 521	Acc. No. 523

DATE: _____
 SURVEYED: _____
 NOTE: ELEVATION CHECKED _____
 NO. OF WAYS CHECKED: _____
 PLAN

DATE: _____
 SURVEYED: _____
 NOTE: ELEVATION CHECKED _____
 NO. OF WAYS CHECKED: _____
 PROFILE

