



PLAN	SURVEYED	DATE
NOTED BOOK	PLOTTED	
ADJUSTED CHECKED		
BY	DATE	

PROFILE	SURVEYED	DATE
NOTED BOOK	PLOTTED	
ADJUSTED CHECKED		
BY	DATE	

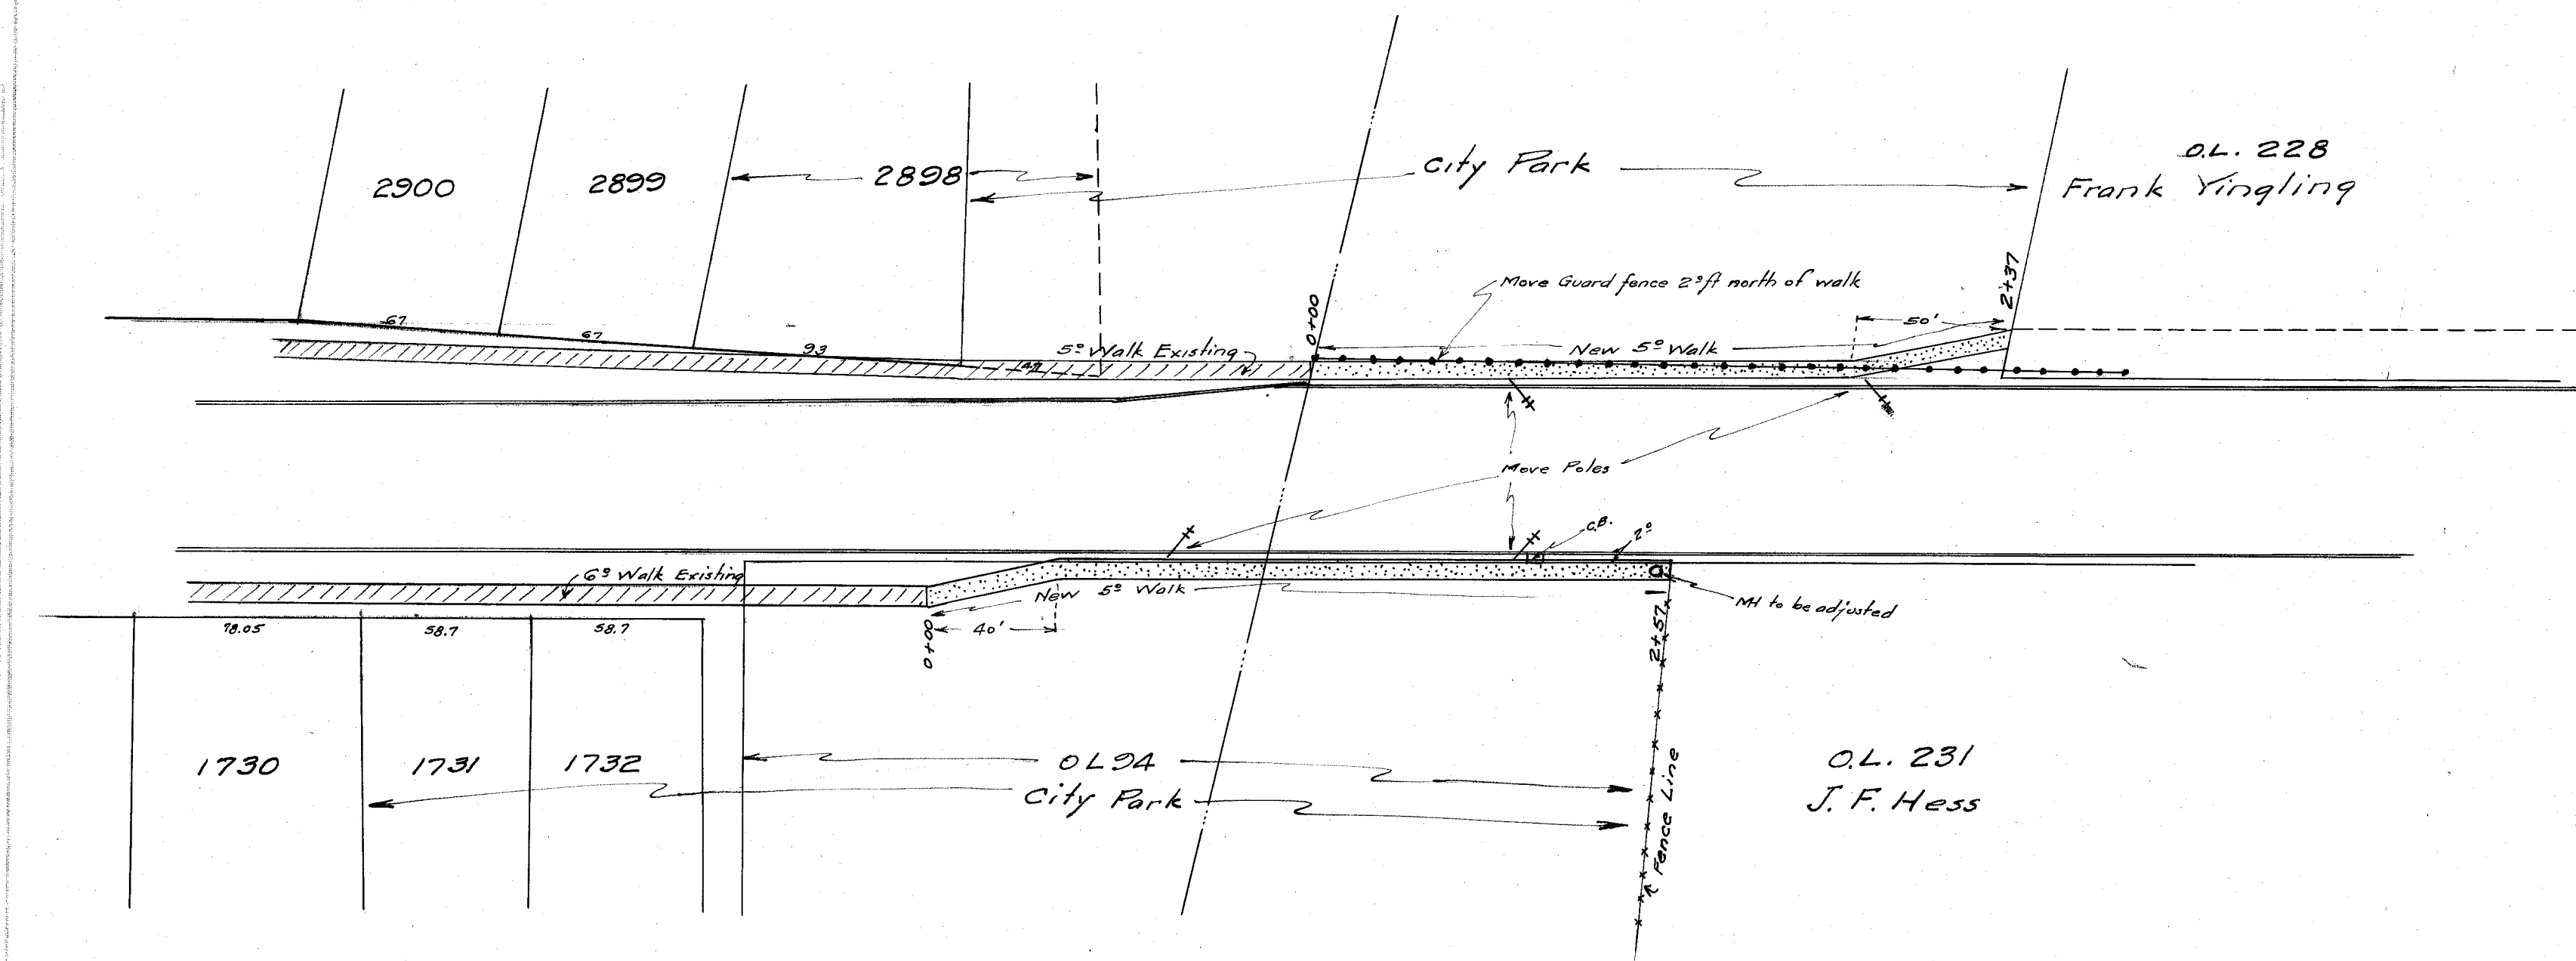

MAIN AVE. EAST

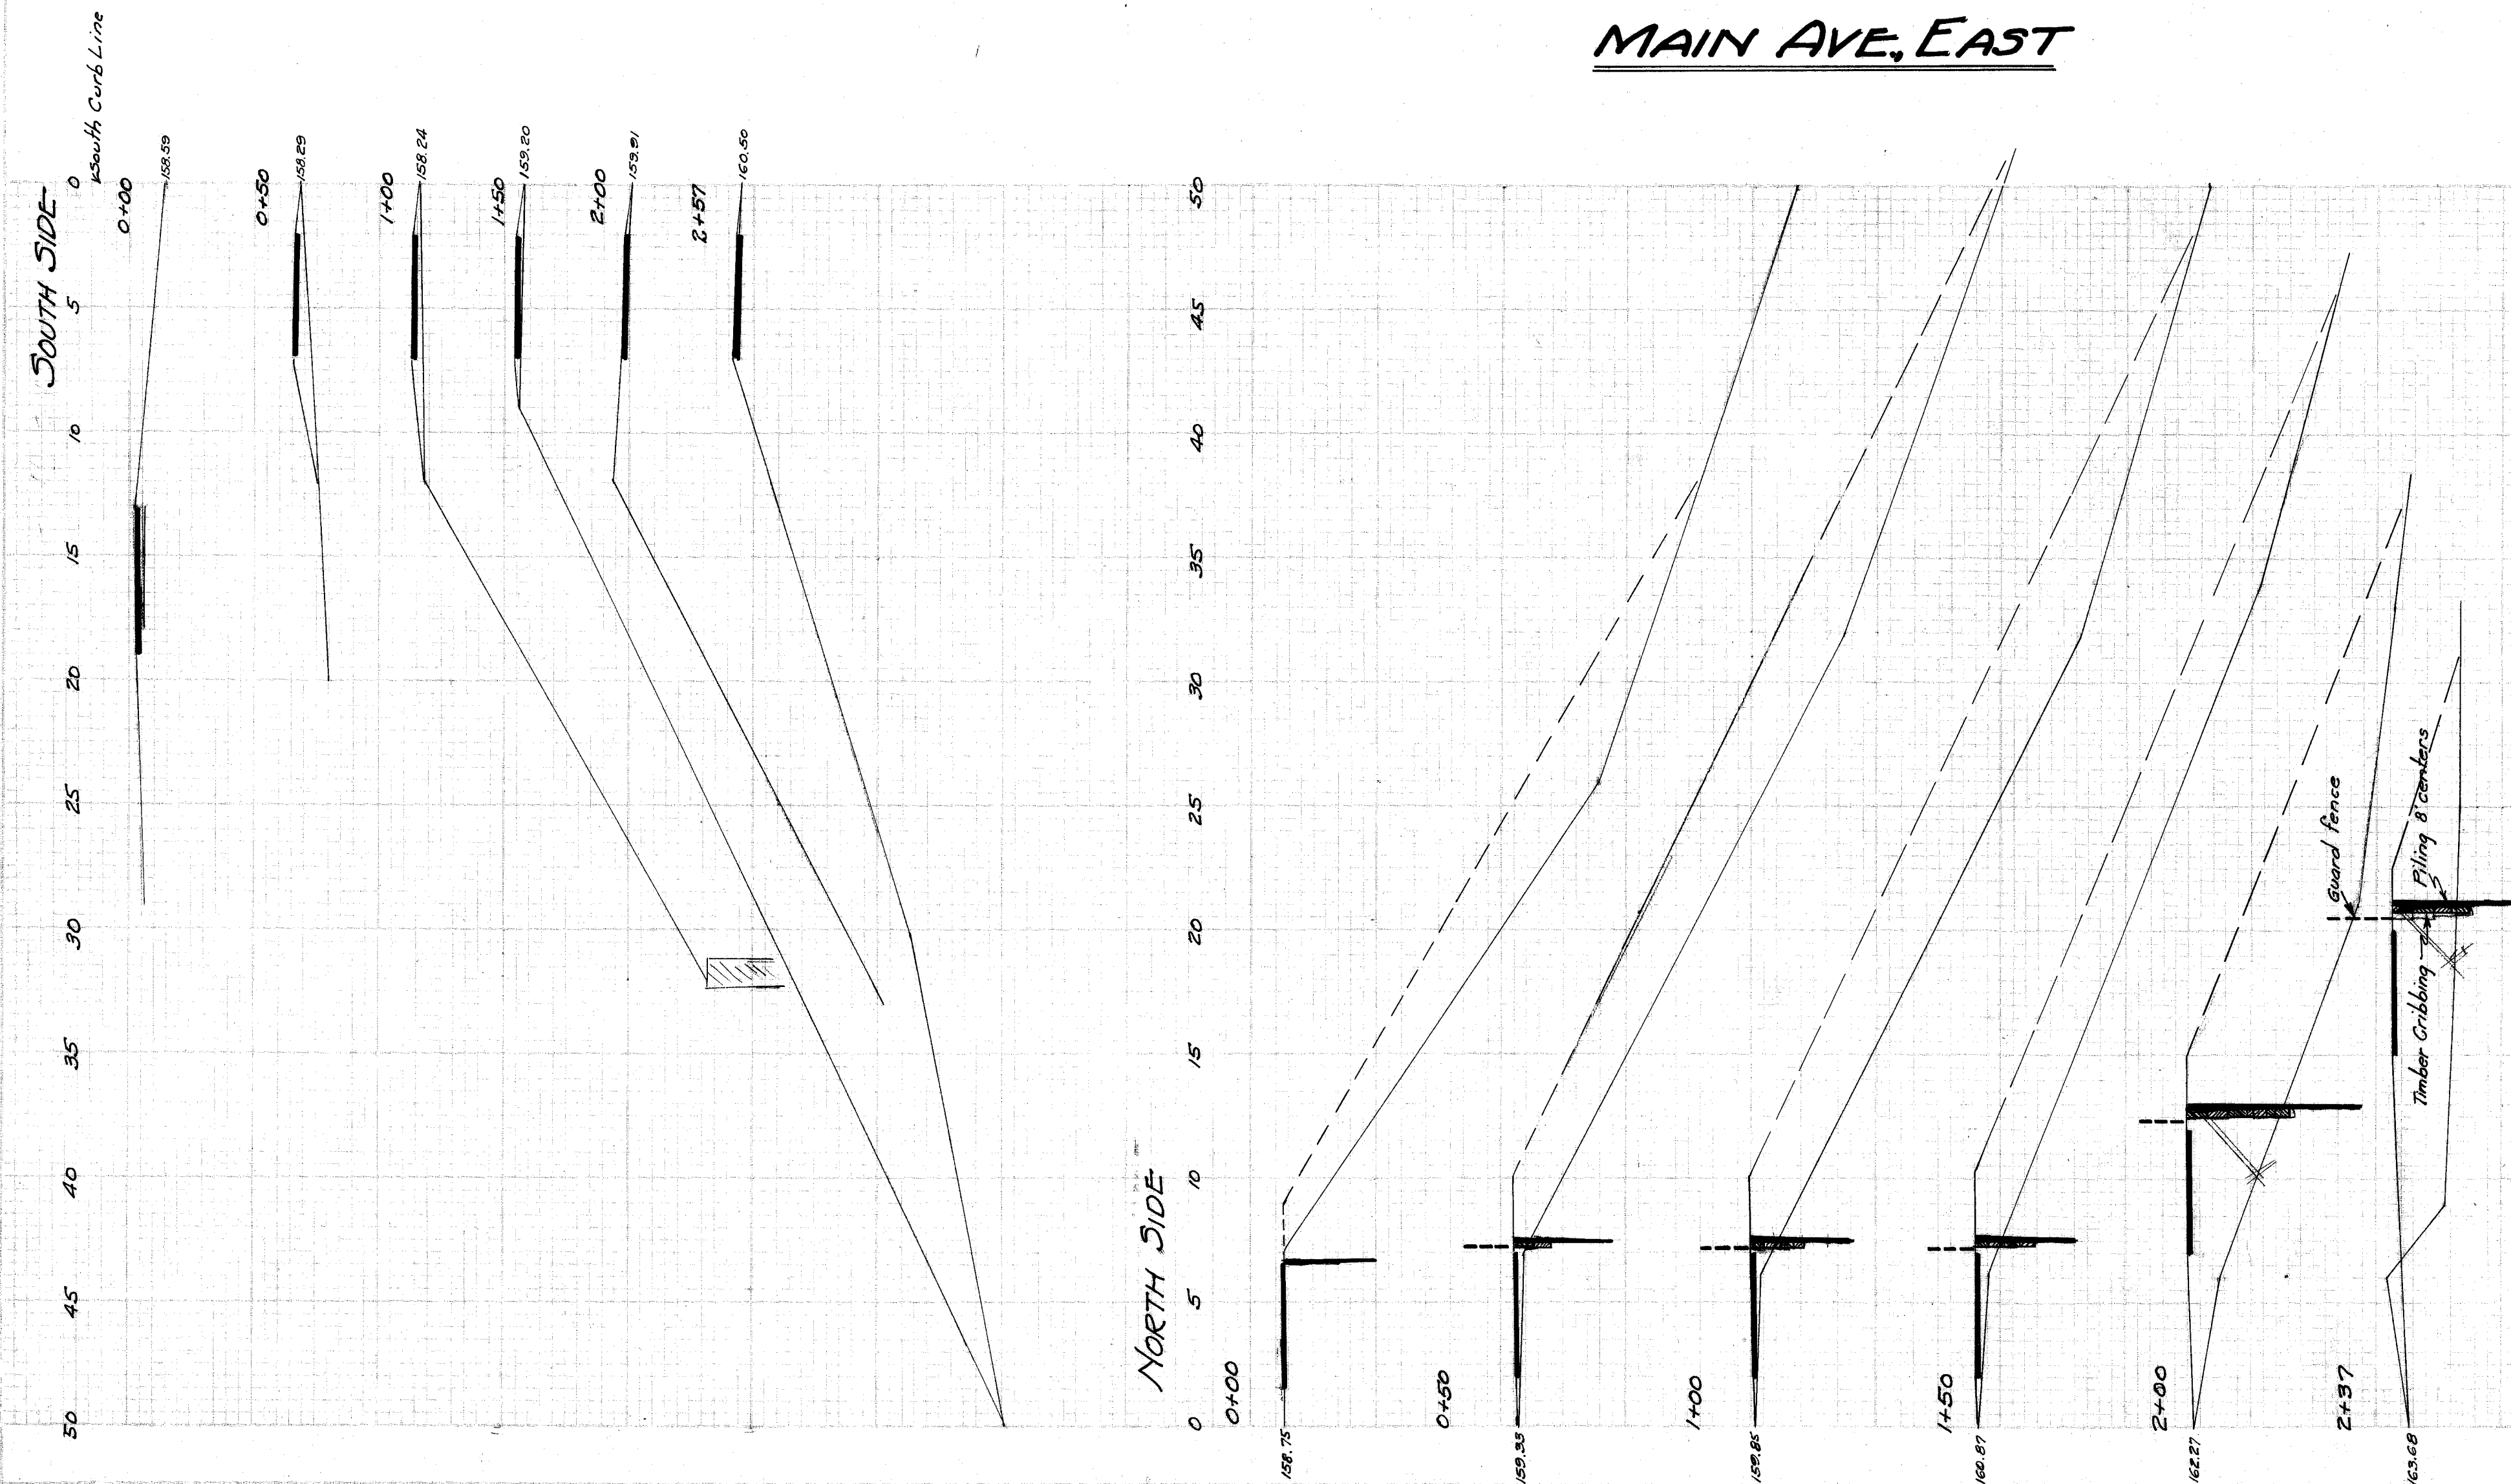

B.M. Top of concrete post west end of Guard fence on north side of road Elev. 161.96

CITY OF MASSILLON OHIO.			
MAIN AVE, EAST WALKS AT SIFFO PARK			
APPROVED BY	CITY ENGINEER	DEPT. OF PUBLIC SERVICE ENGINEERING DIVISION	
Dr. by G.C. Wallace Ch. by	32216 1"=50' Ver 1"=50' Hor	Mar 27 th 1928	NB 86, P 67-8
Acc No P-93 FILE No. 925			