


PLAN	DATE
NO.	
REVISIONS	
1. AS NOTED	
2. AS NOTED	
3. AS NOTED	
4. AS NOTED	
5. AS NOTED	
6. AS NOTED	
7. AS NOTED	
8. AS NOTED	
9. AS NOTED	
10. AS NOTED	

PROFILE	DATE
NO.	
REVISIONS	
1. AS NOTED	
2. AS NOTED	
3. AS NOTED	
4. AS NOTED	
5. AS NOTED	
6. AS NOTED	
7. AS NOTED	
8. AS NOTED	
9. AS NOTED	
10. AS NOTED	

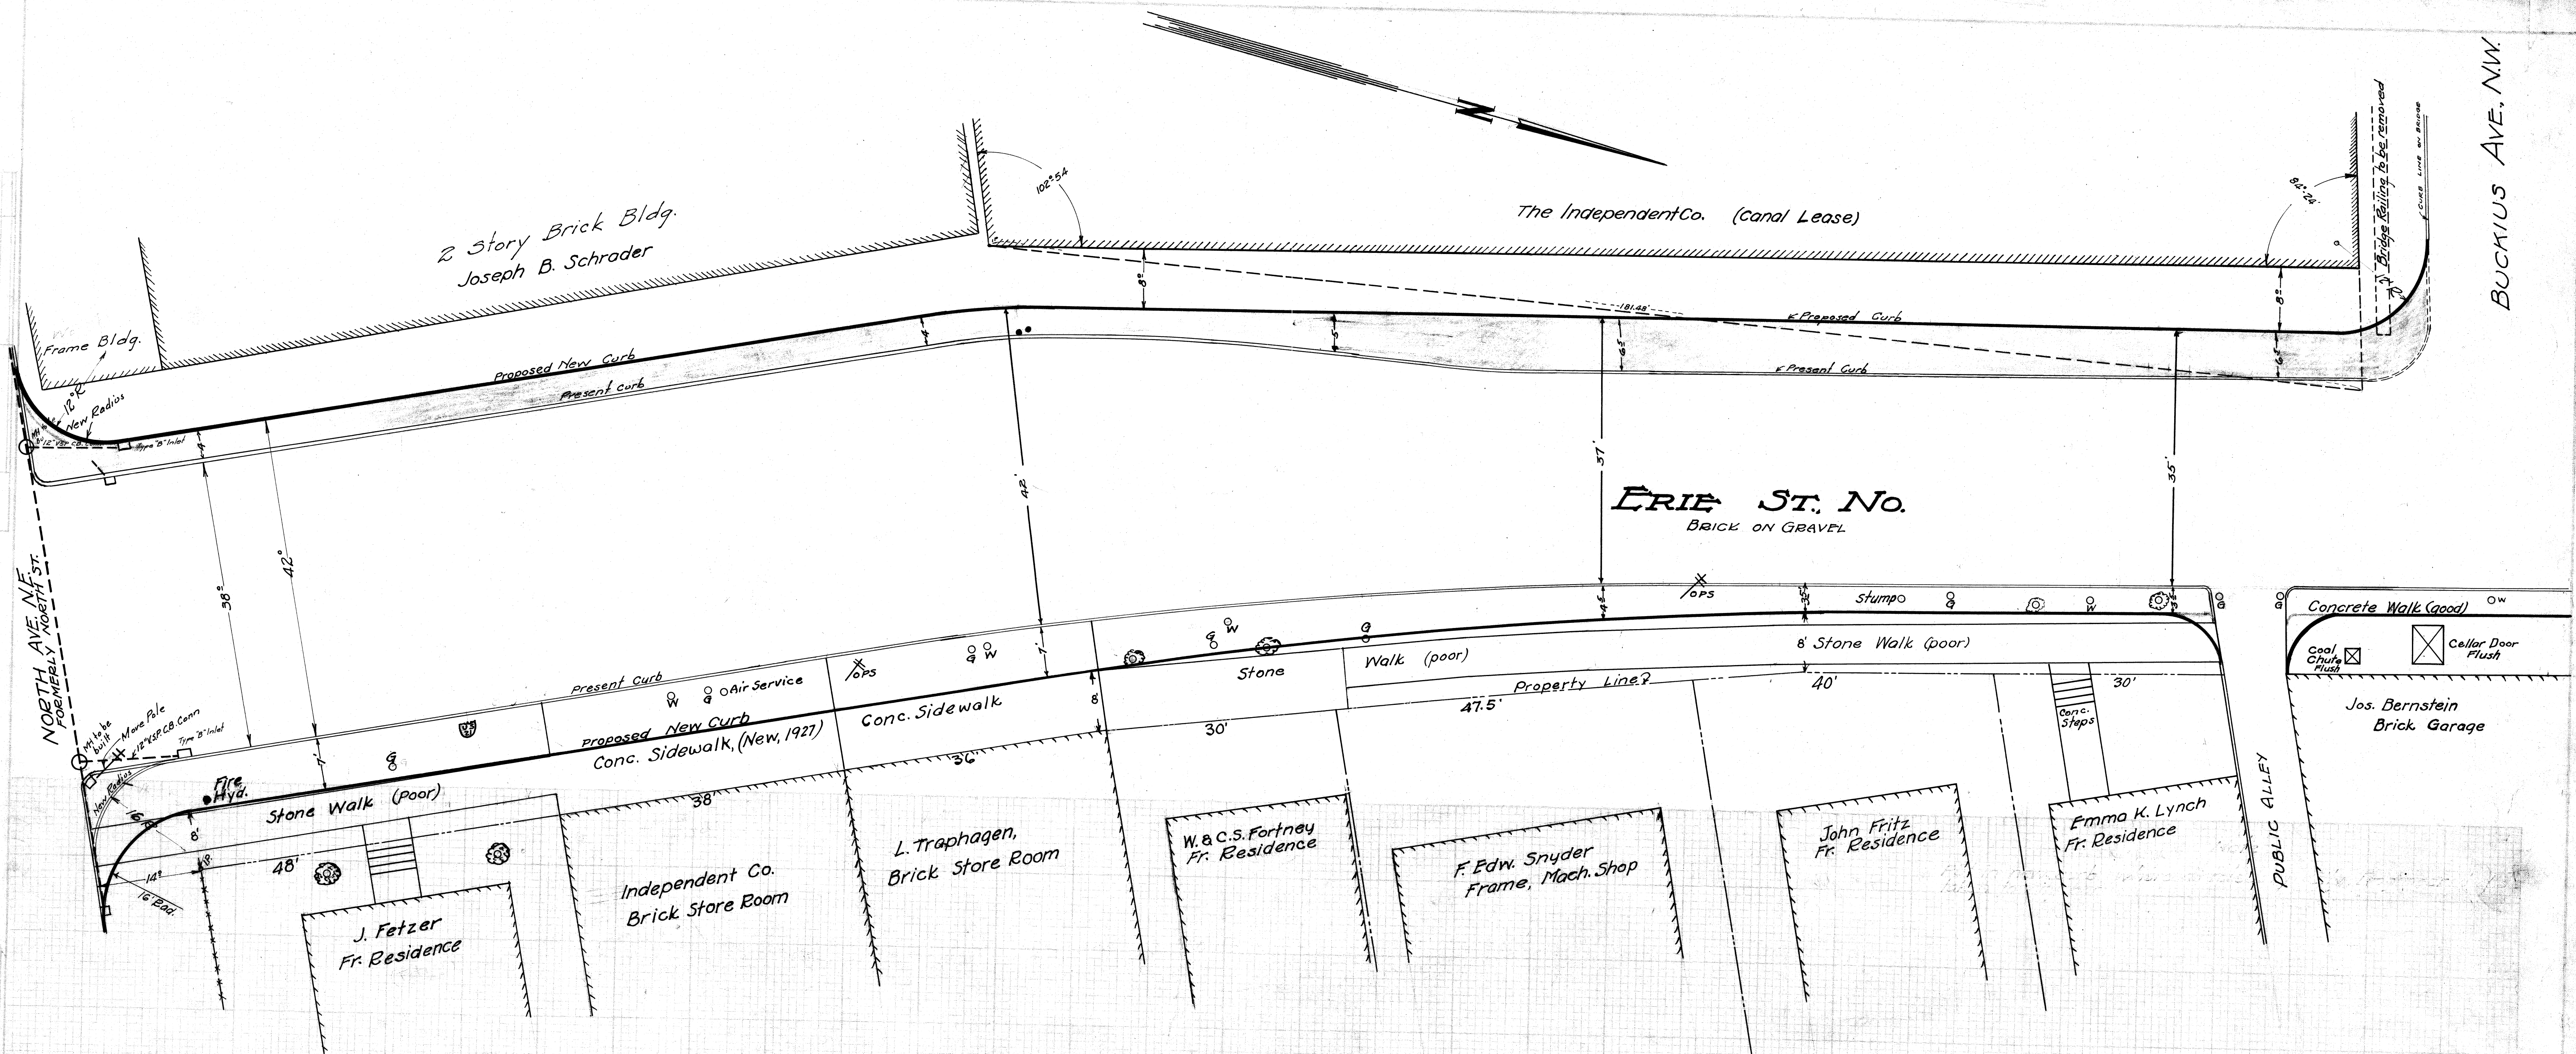

= Key =

- Water Curb Box
- Gas
- ✦ D.R.S. Pole
- ⊙ Tree

CITY OF MASSILLON, OHIO.			
ERIE ST. No.			
WIDENING, BOTH SIDES, FROM NORTH AVE. NW TO BUCKIUS AVE. NW.			
APPROVED:	CITY ENGINEER	DEPT. OF PUBLIC SERVICE ENGINEERING DIVISION	
Dr. G. C. Wallace Ch. En. S. J.	Scale 1" = 10' Hor	Apr. 6, 1928	NS 77 P 63 M. 204-ACC 878
FILE No. P 96 Acc. No. 929			