



PLAN
 DATE
 BY
 CHECKED
 APPROVED
 CITY ENGINEER
 DEPT. OF PUBLIC SERVICE
 ENGINEERING DIVISION


PROFILE
 DATE
 BY
 CHECKED
 APPROVED
 CITY ENGINEER
 DEPT. OF PUBLIC SERVICE
 ENGINEERING DIVISION

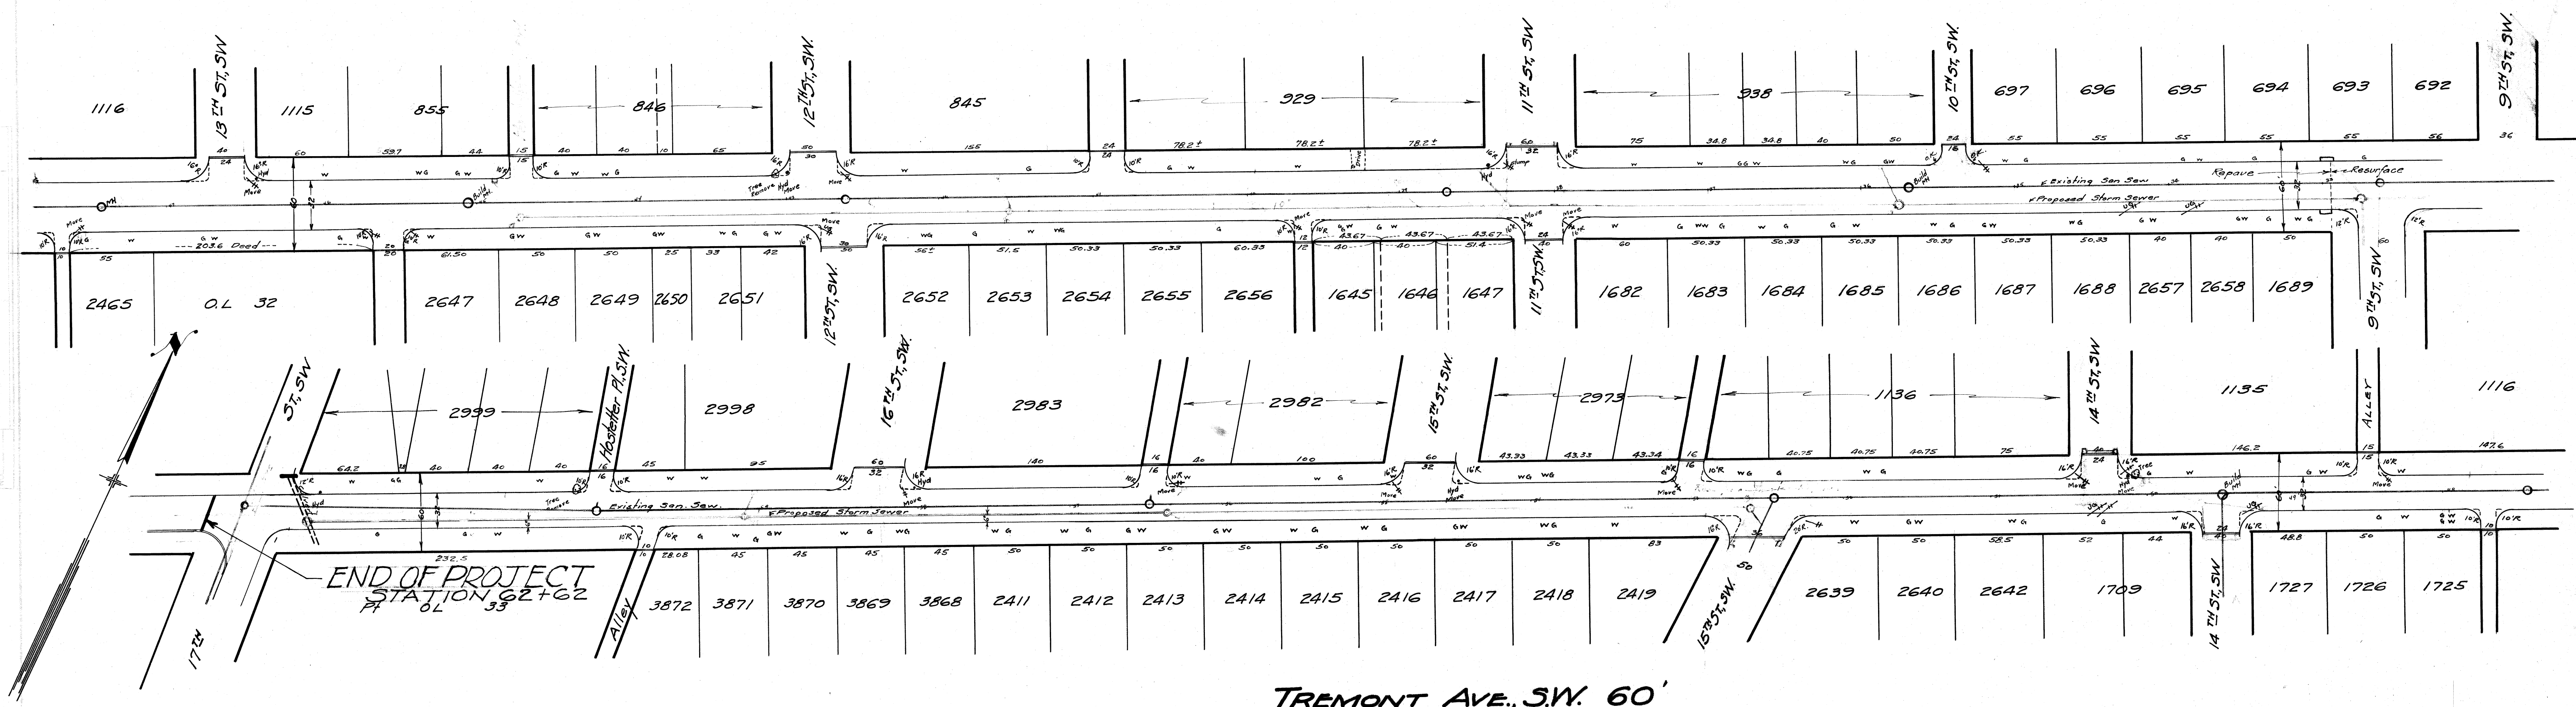

TREMONT AVE., S.W. 60'

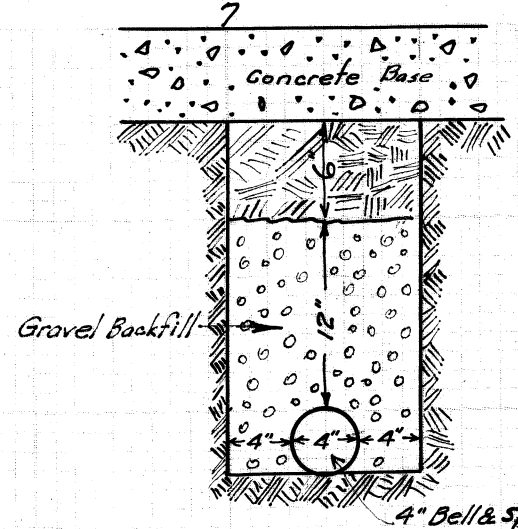

4" Ball & Spigot, open joint
 with piece of burlap sack around
 each joint.

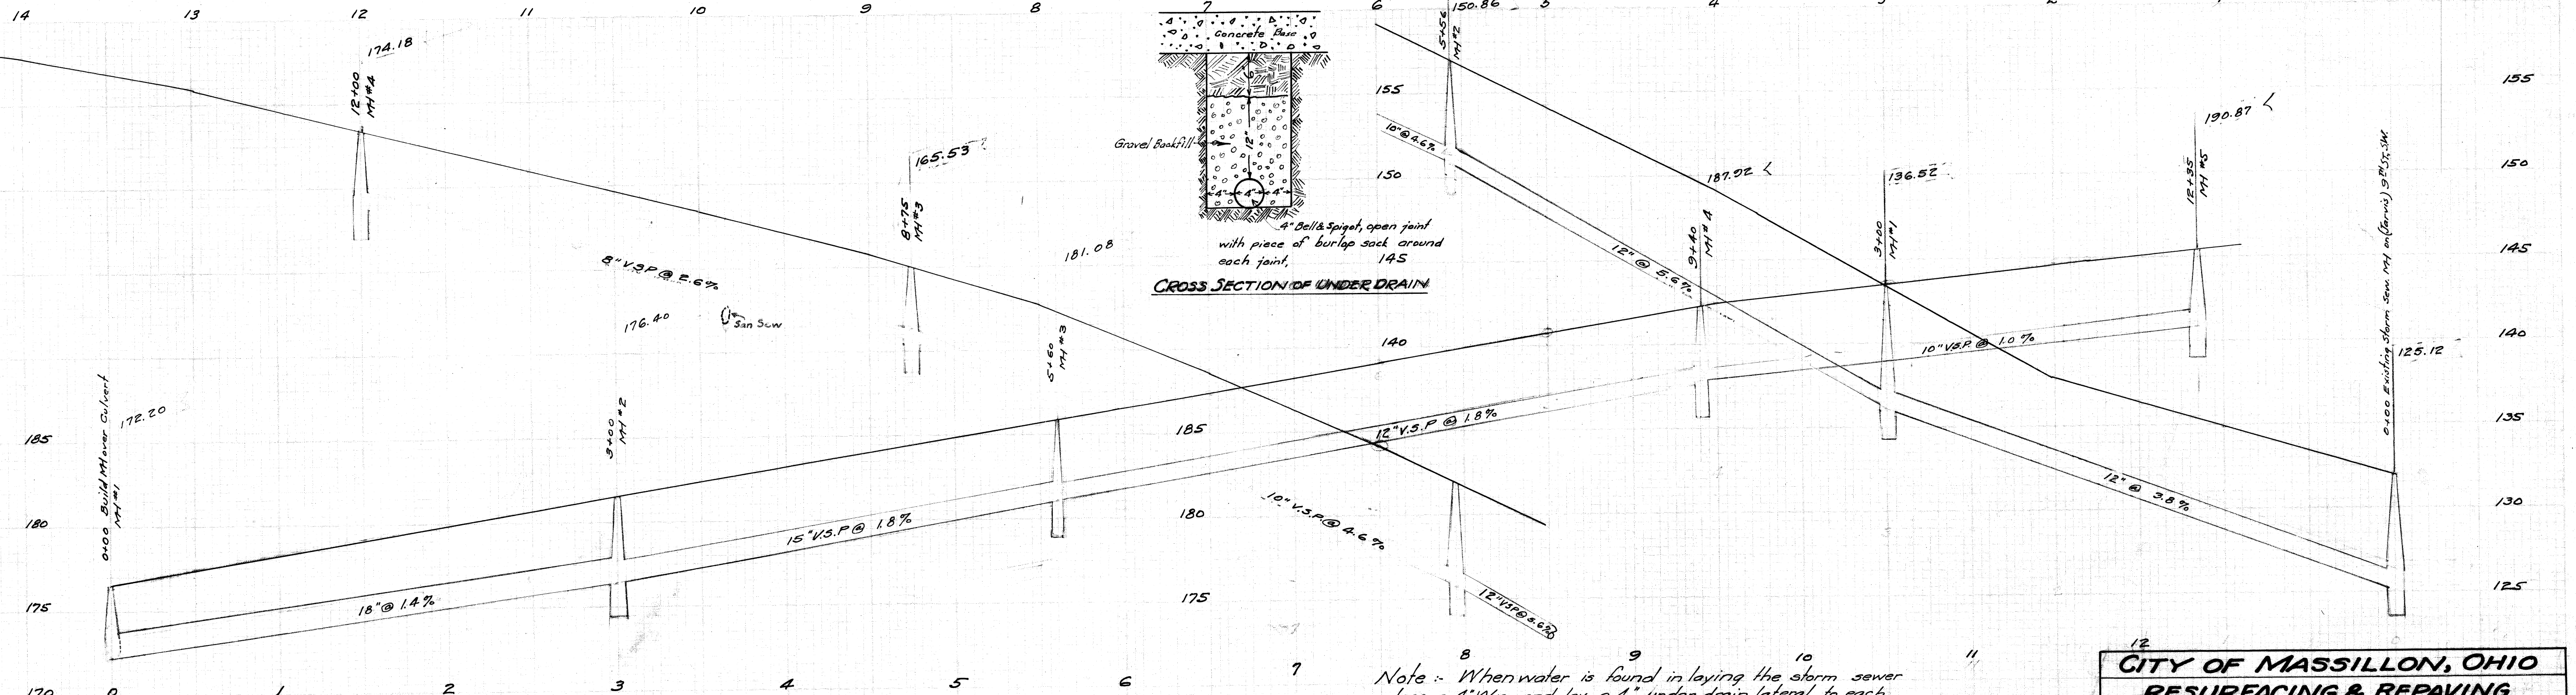

Note: When water is found in laying the storm sewer place a 4" V.S.P. and lay a 4" under drain lateral to each curb, these laterals to be back filled with coarse gravel 4" on each side and one foot above pipe, top of lateral to be 18" below subgrade, these under drains to be laid not closer than 33 feet apart.

CITY OF MASSILLON, OHIO			
RESURFACING & REPAVING			
TREMONT AVE., S.W.			
From 9th St., S.W. to 17th St., S.W.			
APPROVED:	CITY ENGINEER	DEPT. OF PUBLIC SERVICE	ENGINEERING DIVISION
Drby. G.C. Wallace	Scale 1"=50'	APR. 1928	1877-P64-65
Chy			

FILE NO. P-97
 Acc. No. 930