

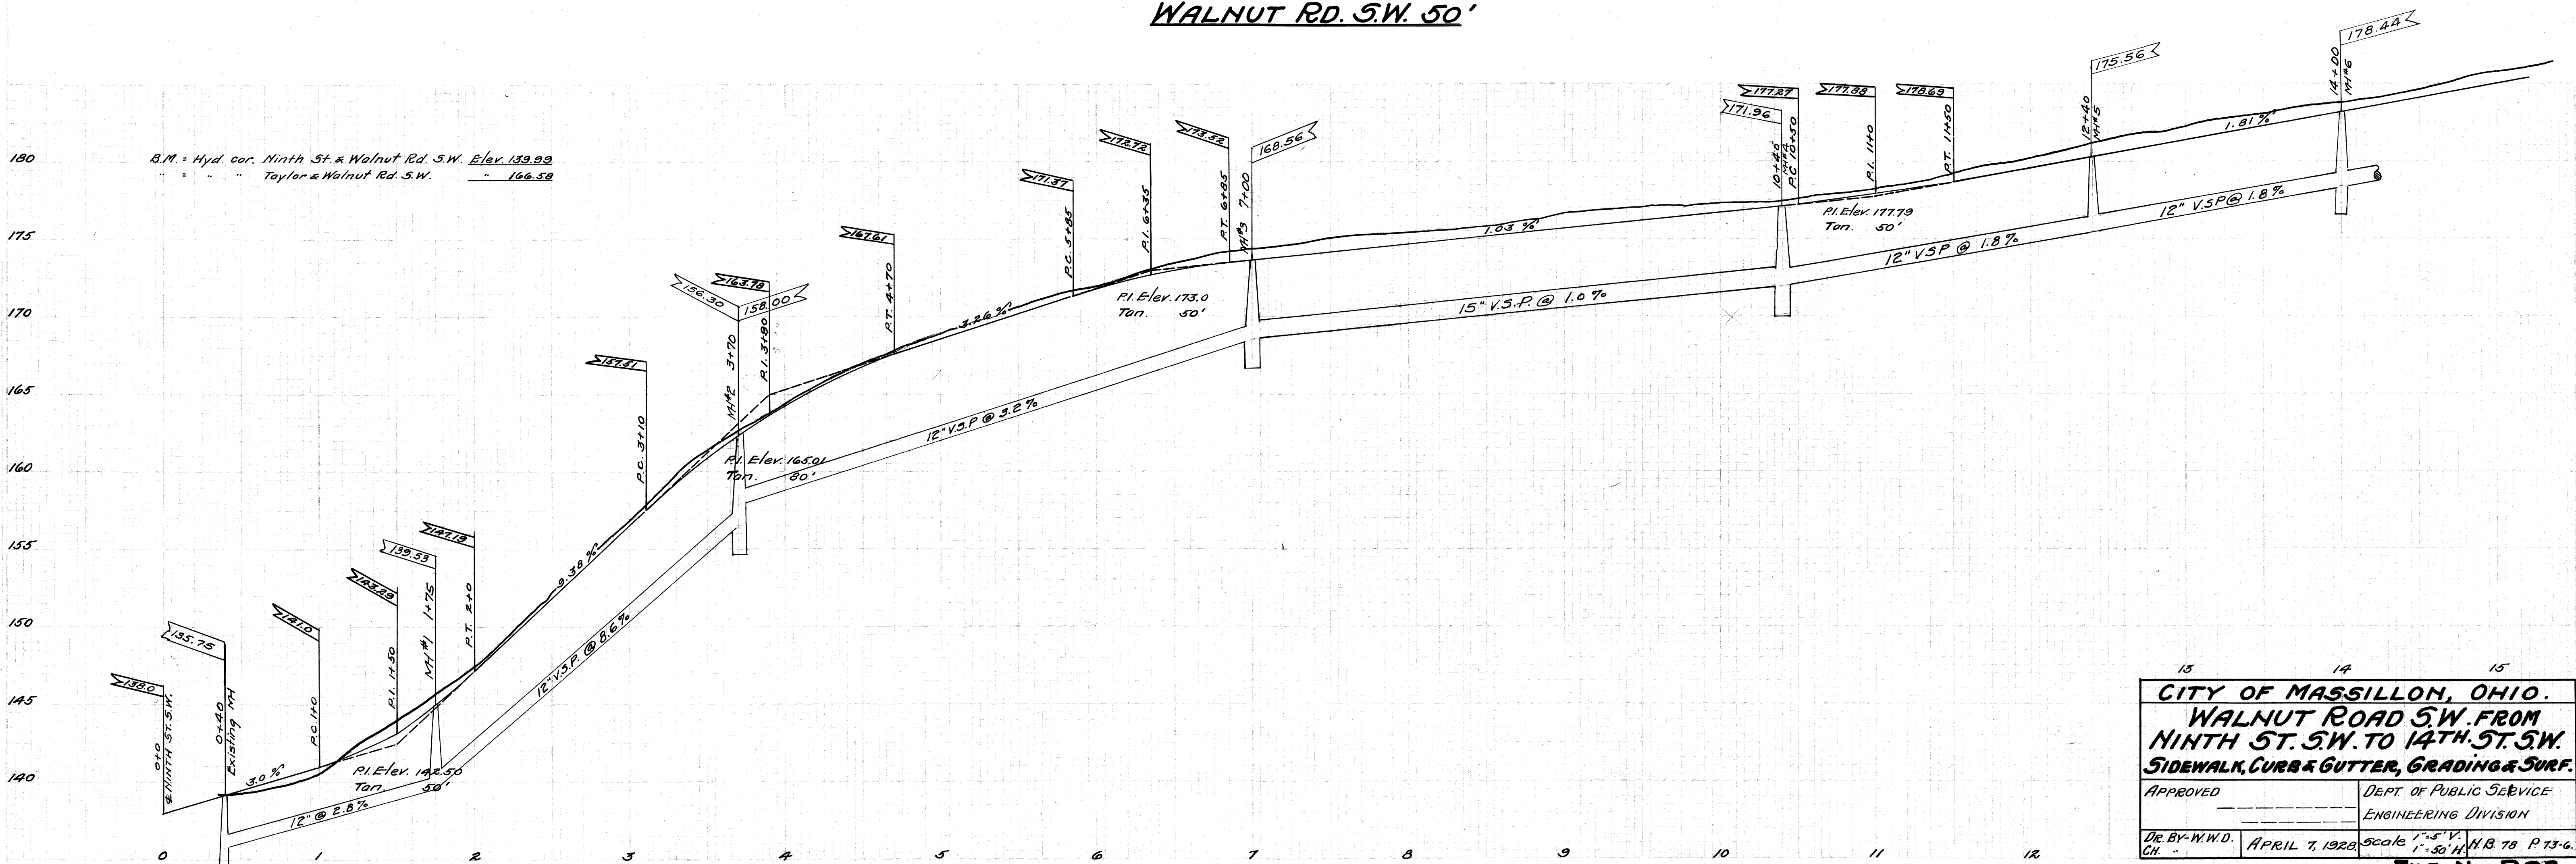



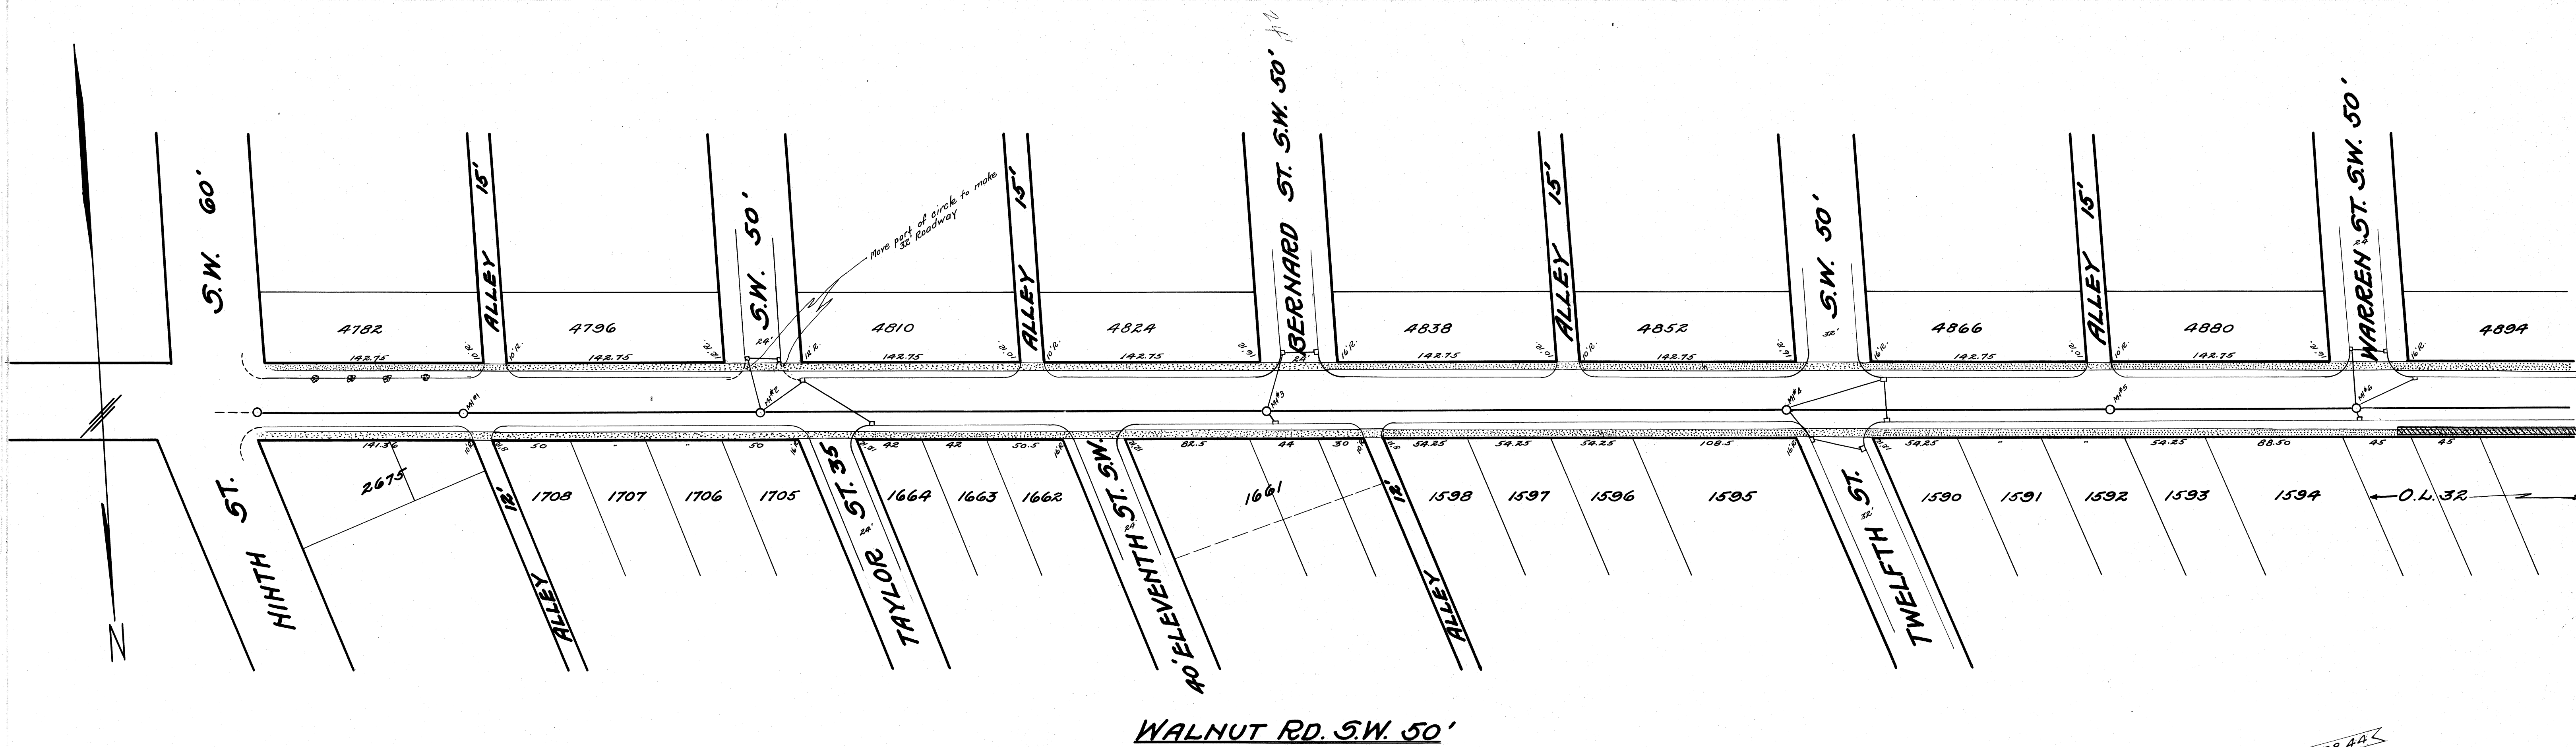


CITY OF MASSILLON, OHIO.	
WALNUT ROAD S.W. FROM NINTH ST. S.W. TO 14TH ST. S.W. SIDEWALK, CURB & GUTTER, GRADING & SURF.	
APPROVED _____	DEPT. OF PUBLIC SERVICE ENGINEERING DIVISION
DE. BY: W.W.D. CH. " "	APRIL 7, 1928
Scale 1" = 5' V. 1" = 50' H. H.B. 78 P. 13-6.	
FILE No. P98 Acc. No. 984	

SITE
 NO.
 PLAN
 NO.

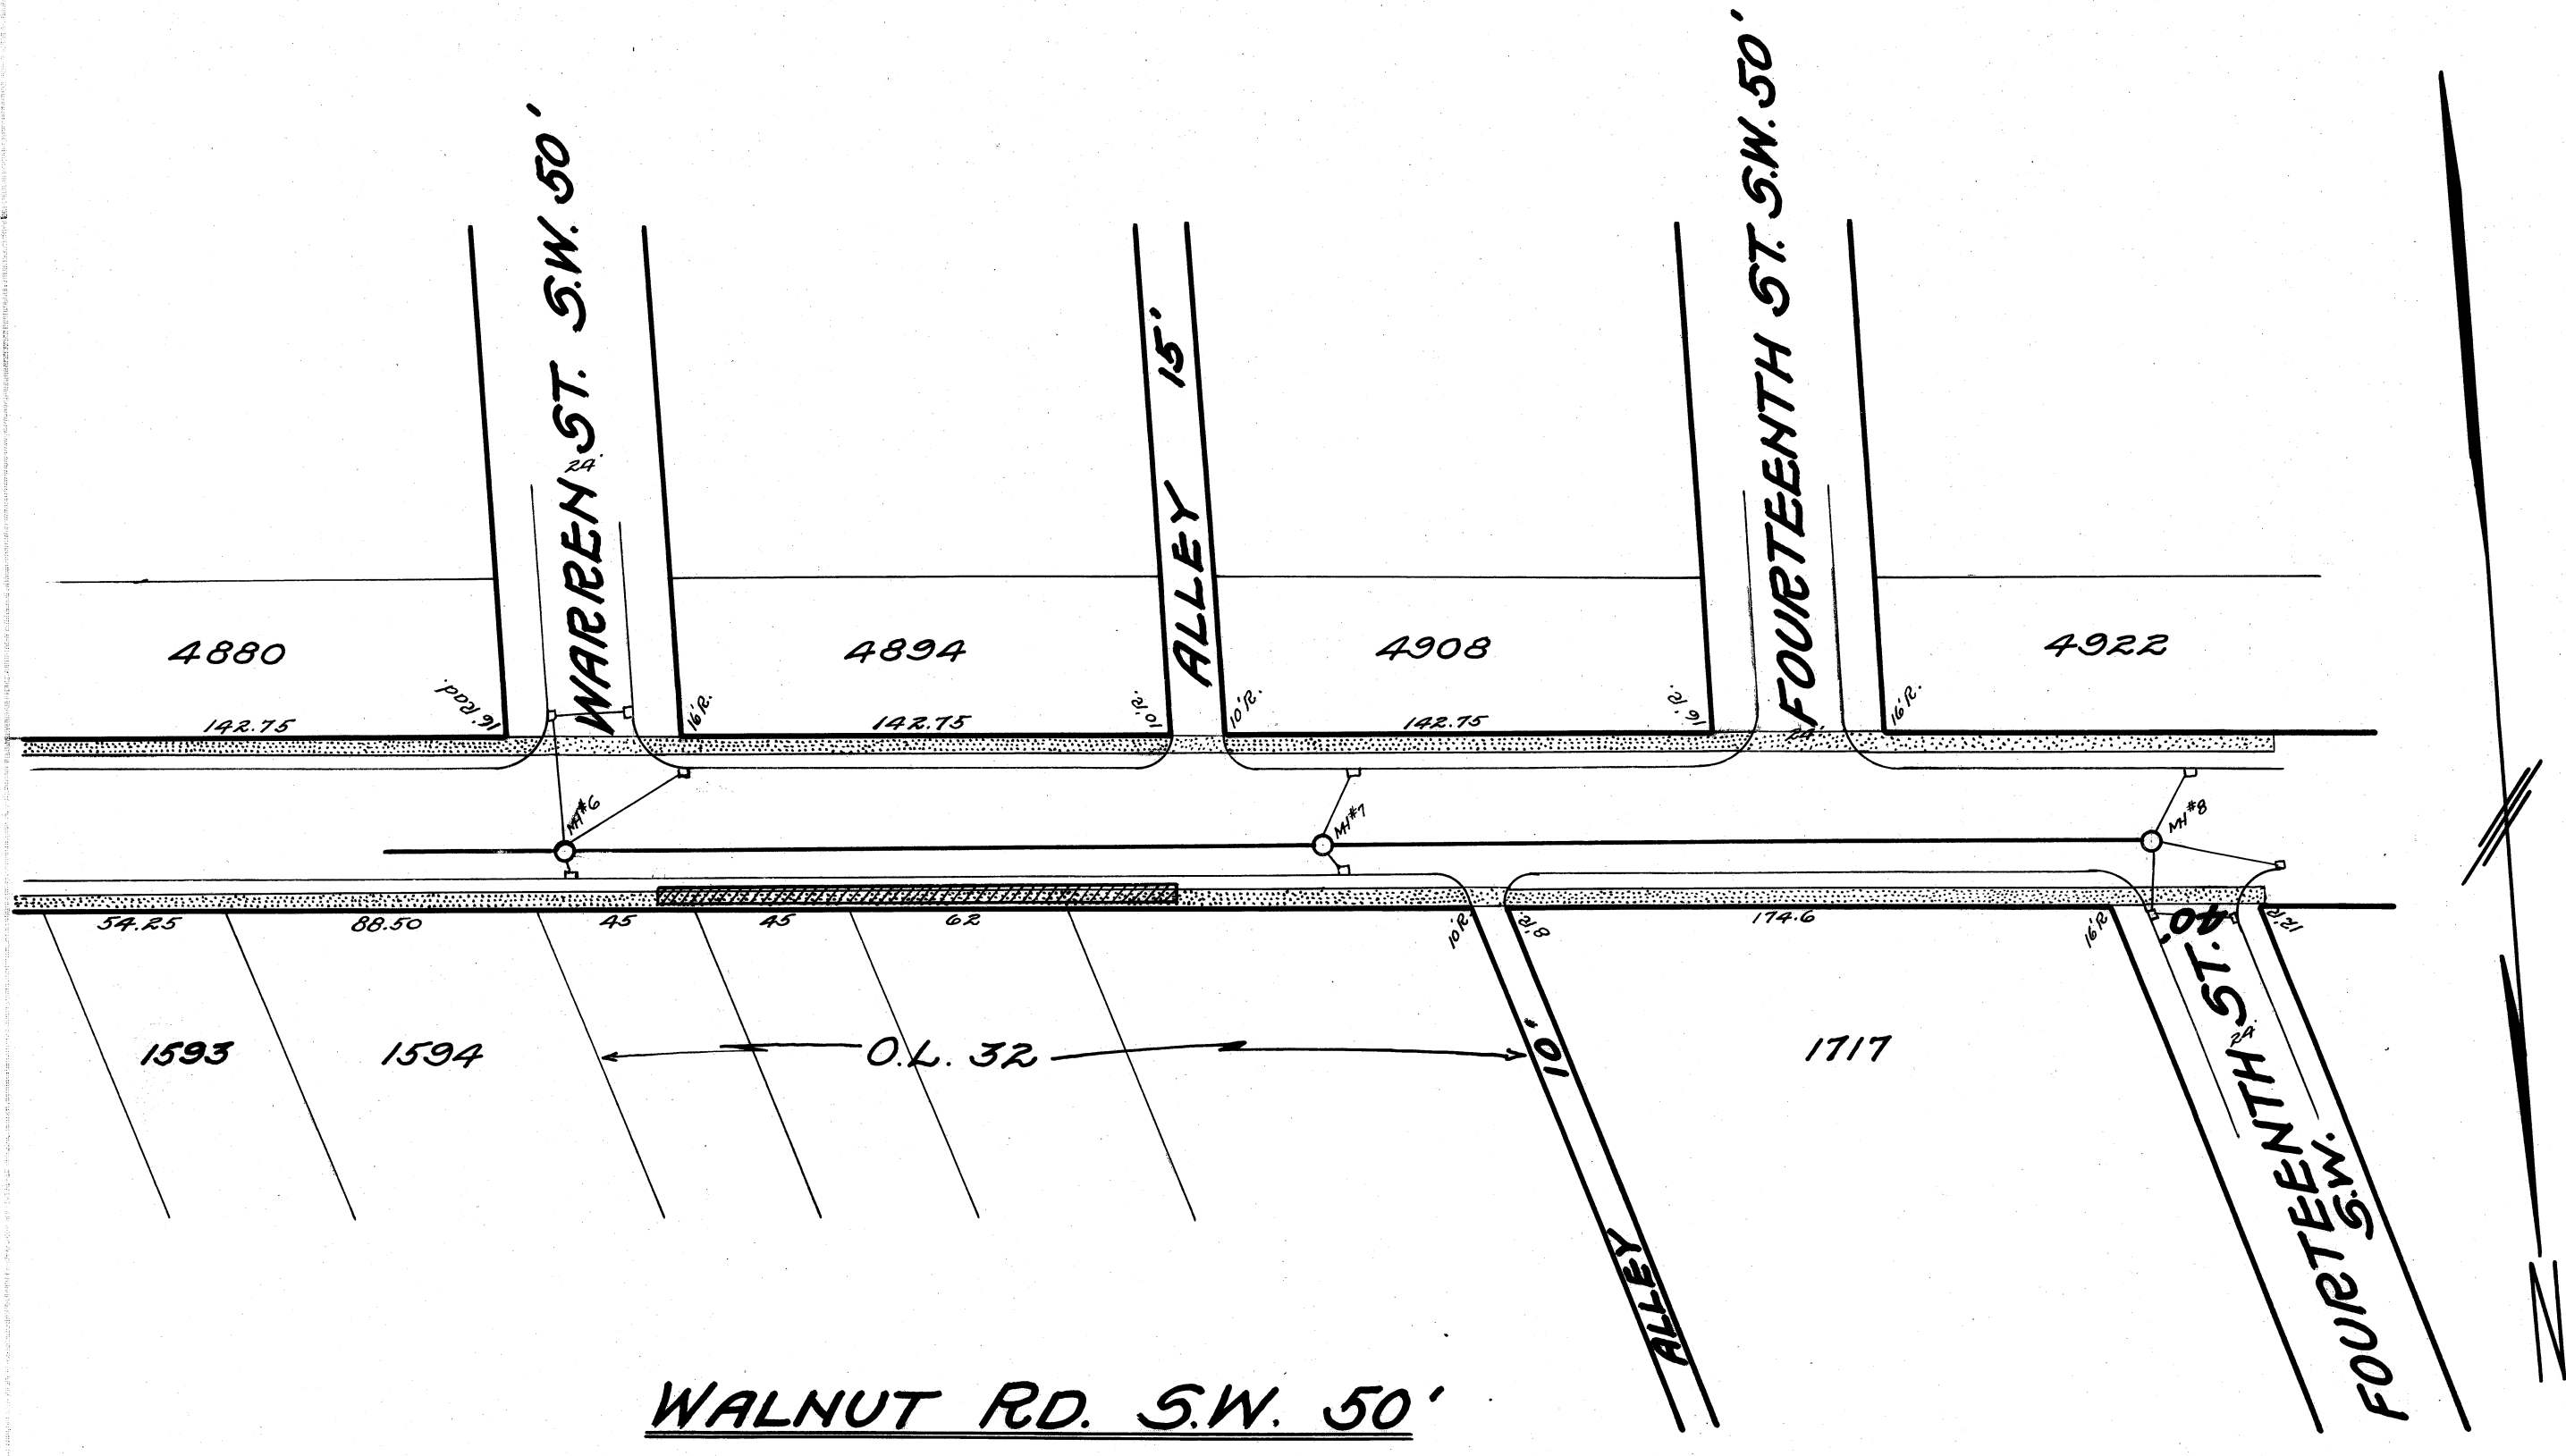

PROFILE
 NO.
 NO.

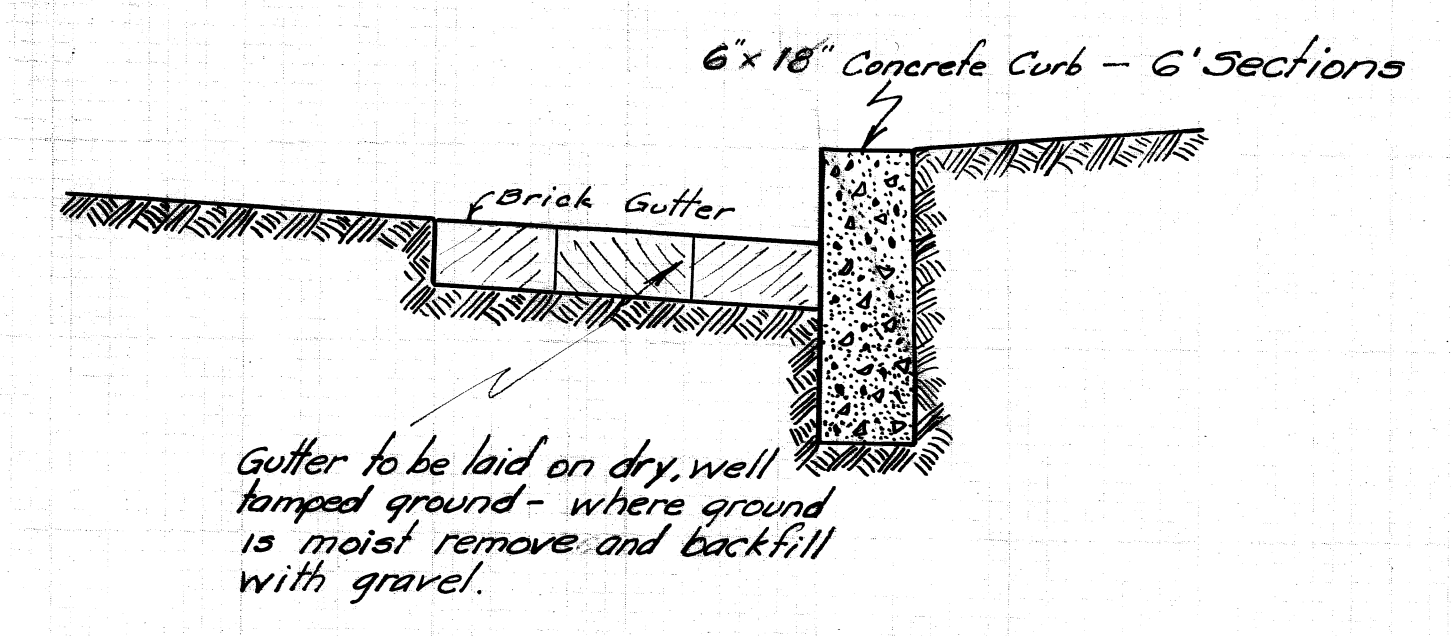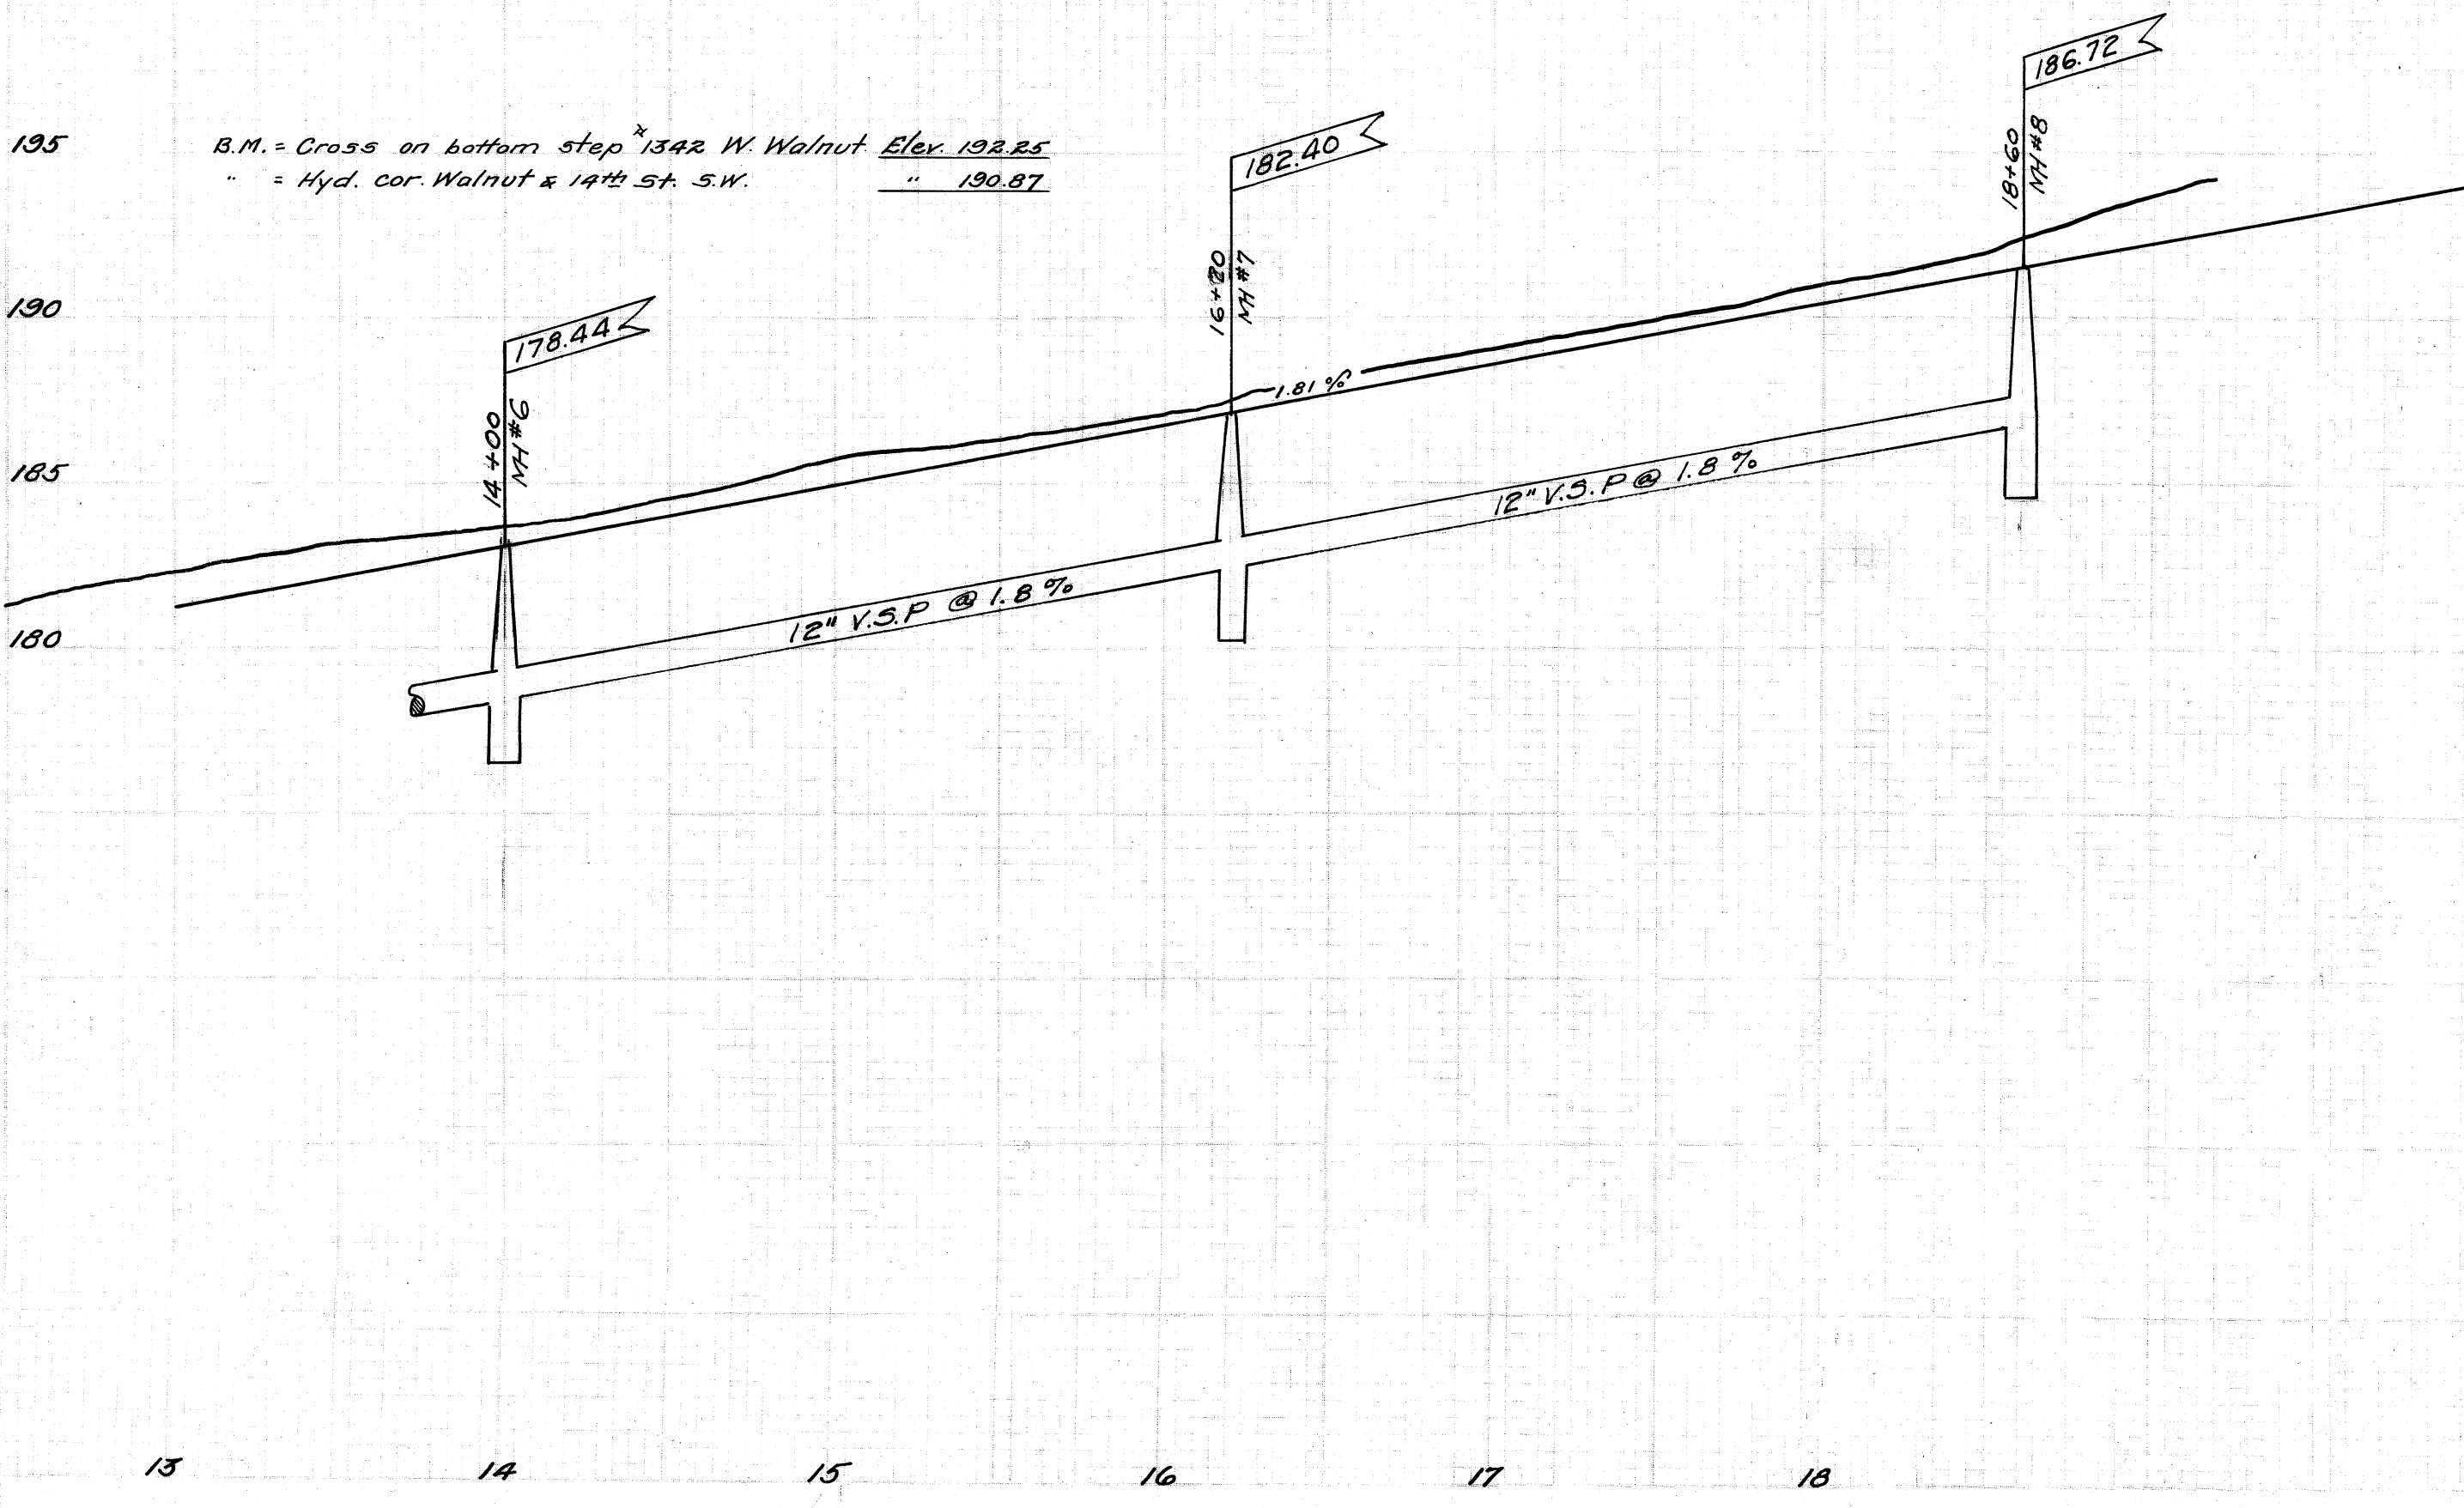

CITY OF MASSILLON, OHIO.			
WALNUT RD. S.W. FROM NINTH ST. S.W. TO 14TH ST. S.W. STORM SEWER, SIDEWALK, CURB, GUTTER, GRADING & SURF.			
APPROVED	DEPT. OF PUBLIC SERVICE		
	ENGINEERING DIVISION		
DR. BY	APRIL 7, 1928.	Scale 1" = 5' Ver.	H.B. 78 P. 73.6.
CH.		1" = 20' Hor.	
FILE No. P 98			
Acc. No. 735			