


REPLAT OF LOT 10052, LOT 10053, LOT 10054, AND OF LOT 11868
IN THE CITY OF MASSILLON, COUNTY OF STARK, AND STATE OF OHIO

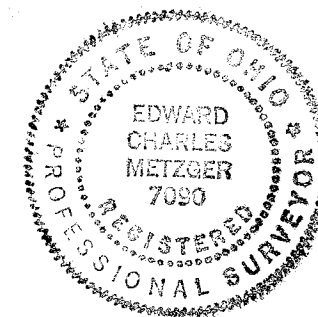

I HEREBY CERTIFY THAT THIS PLAT IS A CORRECT REPRESENTATION OF A SURVEY PERFORMED FOR THE PROPOSED REPLAT OF CITY LOTS 10052, 10053, 10054, AND 11868, IN THE CITY OF MASSILLON, STARK COUNTY, OHIO.

Edward C Metzger
EDWARD C. METZGER, P.S. No. 7090

KNOW ALL MEN BY THESE PRESENTS, THAT WE, THE UNDERSIGNED OWNERS OF THE LAND SHOWN ON THIS PLAT, DO HEREBY ASSENT TO, AND ADOPT THIS REPLAT, AND ACKNOWLEDGE THE MAKING OF THE SAME TO BE AT OUR REQUEST, AND AUTHORIZE THE RECORDING OF THIS PLAT.

WITNESS
Carl L. Anderson
CARL L. ANDERSON
Lee L. McBride
LEE L. MCBRIDE

OWNERS
Lent E. Allen
LENT E. ALLEN
Judith Allen
JUDITH ALLEN

STATE OF OHIO
COUNTY OF STARK

BEFORE ME, A NOTARY PUBLIC IN AND FOR SAID COUNTY AND STATE, APPEARED THE ABOVE SIGNED OWNERS, WHO ACKNOWLEDGE THAT THEY DID SIGN THE FOREGOING INSTRUMENT AND THAT IT WAS THEIR FREE ACT AND DEED. IN WITNESS THEREOF, I HERETO SET MY HAND AND SEAL THIS 27th DAY OF

FEBRUARY, 2000.

MY COMMISSION EXPIRES: 9-1-02
DAVID DOBSON, Notary Public
State of Ohio, No. 7090
My Commission Expires 9/1/02

David Dobson
NOTARY PUBLIC

APPROVED FOR RECORD: 3/1/00

James J. Burch
MASSILLON CITY ENGINEER

THIS REPLAT OF CITY LOTS 10052, 10053, 10054, AND 11868, HAS BEEN APPROVED BY THE PLANNING COMMISSION OF THE CITY OF MASSILLON, OHIO, BY RESOLUTION ADOPTED November 10, 1999

James J. Burch
PRESIDENT
James J. Burch
SECRETARY

3/1/00
DATE

THE COUNCIL OF THE CITY OF MASSILLON, STARK COUNTY, OHIO, HEREBY ACCEPTS AND APPROVES THIS REPLAT, AND APPROVES THE RECORDING OF THIS PLAT.

COUNCIL ACCEPTANCE NOT NECESSARY, NO STREET
ORDINANCE NO. DEDICATION HERE-ON PER SECTION 1107.03 (B.), 3,
PRESIDENT OF COUNCIL

CODIFIED ORDINANCES OF THE CITY OF MASSILLON, OHIO
DATE _____ CLERK OF COUNCIL


TRANSFERRED THIS 20th DAY OF MARCH, 2000.

Joan White Oughton
STARK COUNTY AUDITOR
Patricia Tackett
Deputy Auditor

RECORDED THIS 20th DAY OF March, 2000.

PLAT VOLUME 67, PAGE 60.

Jane Higgins
STARK COUNTY RECORDER

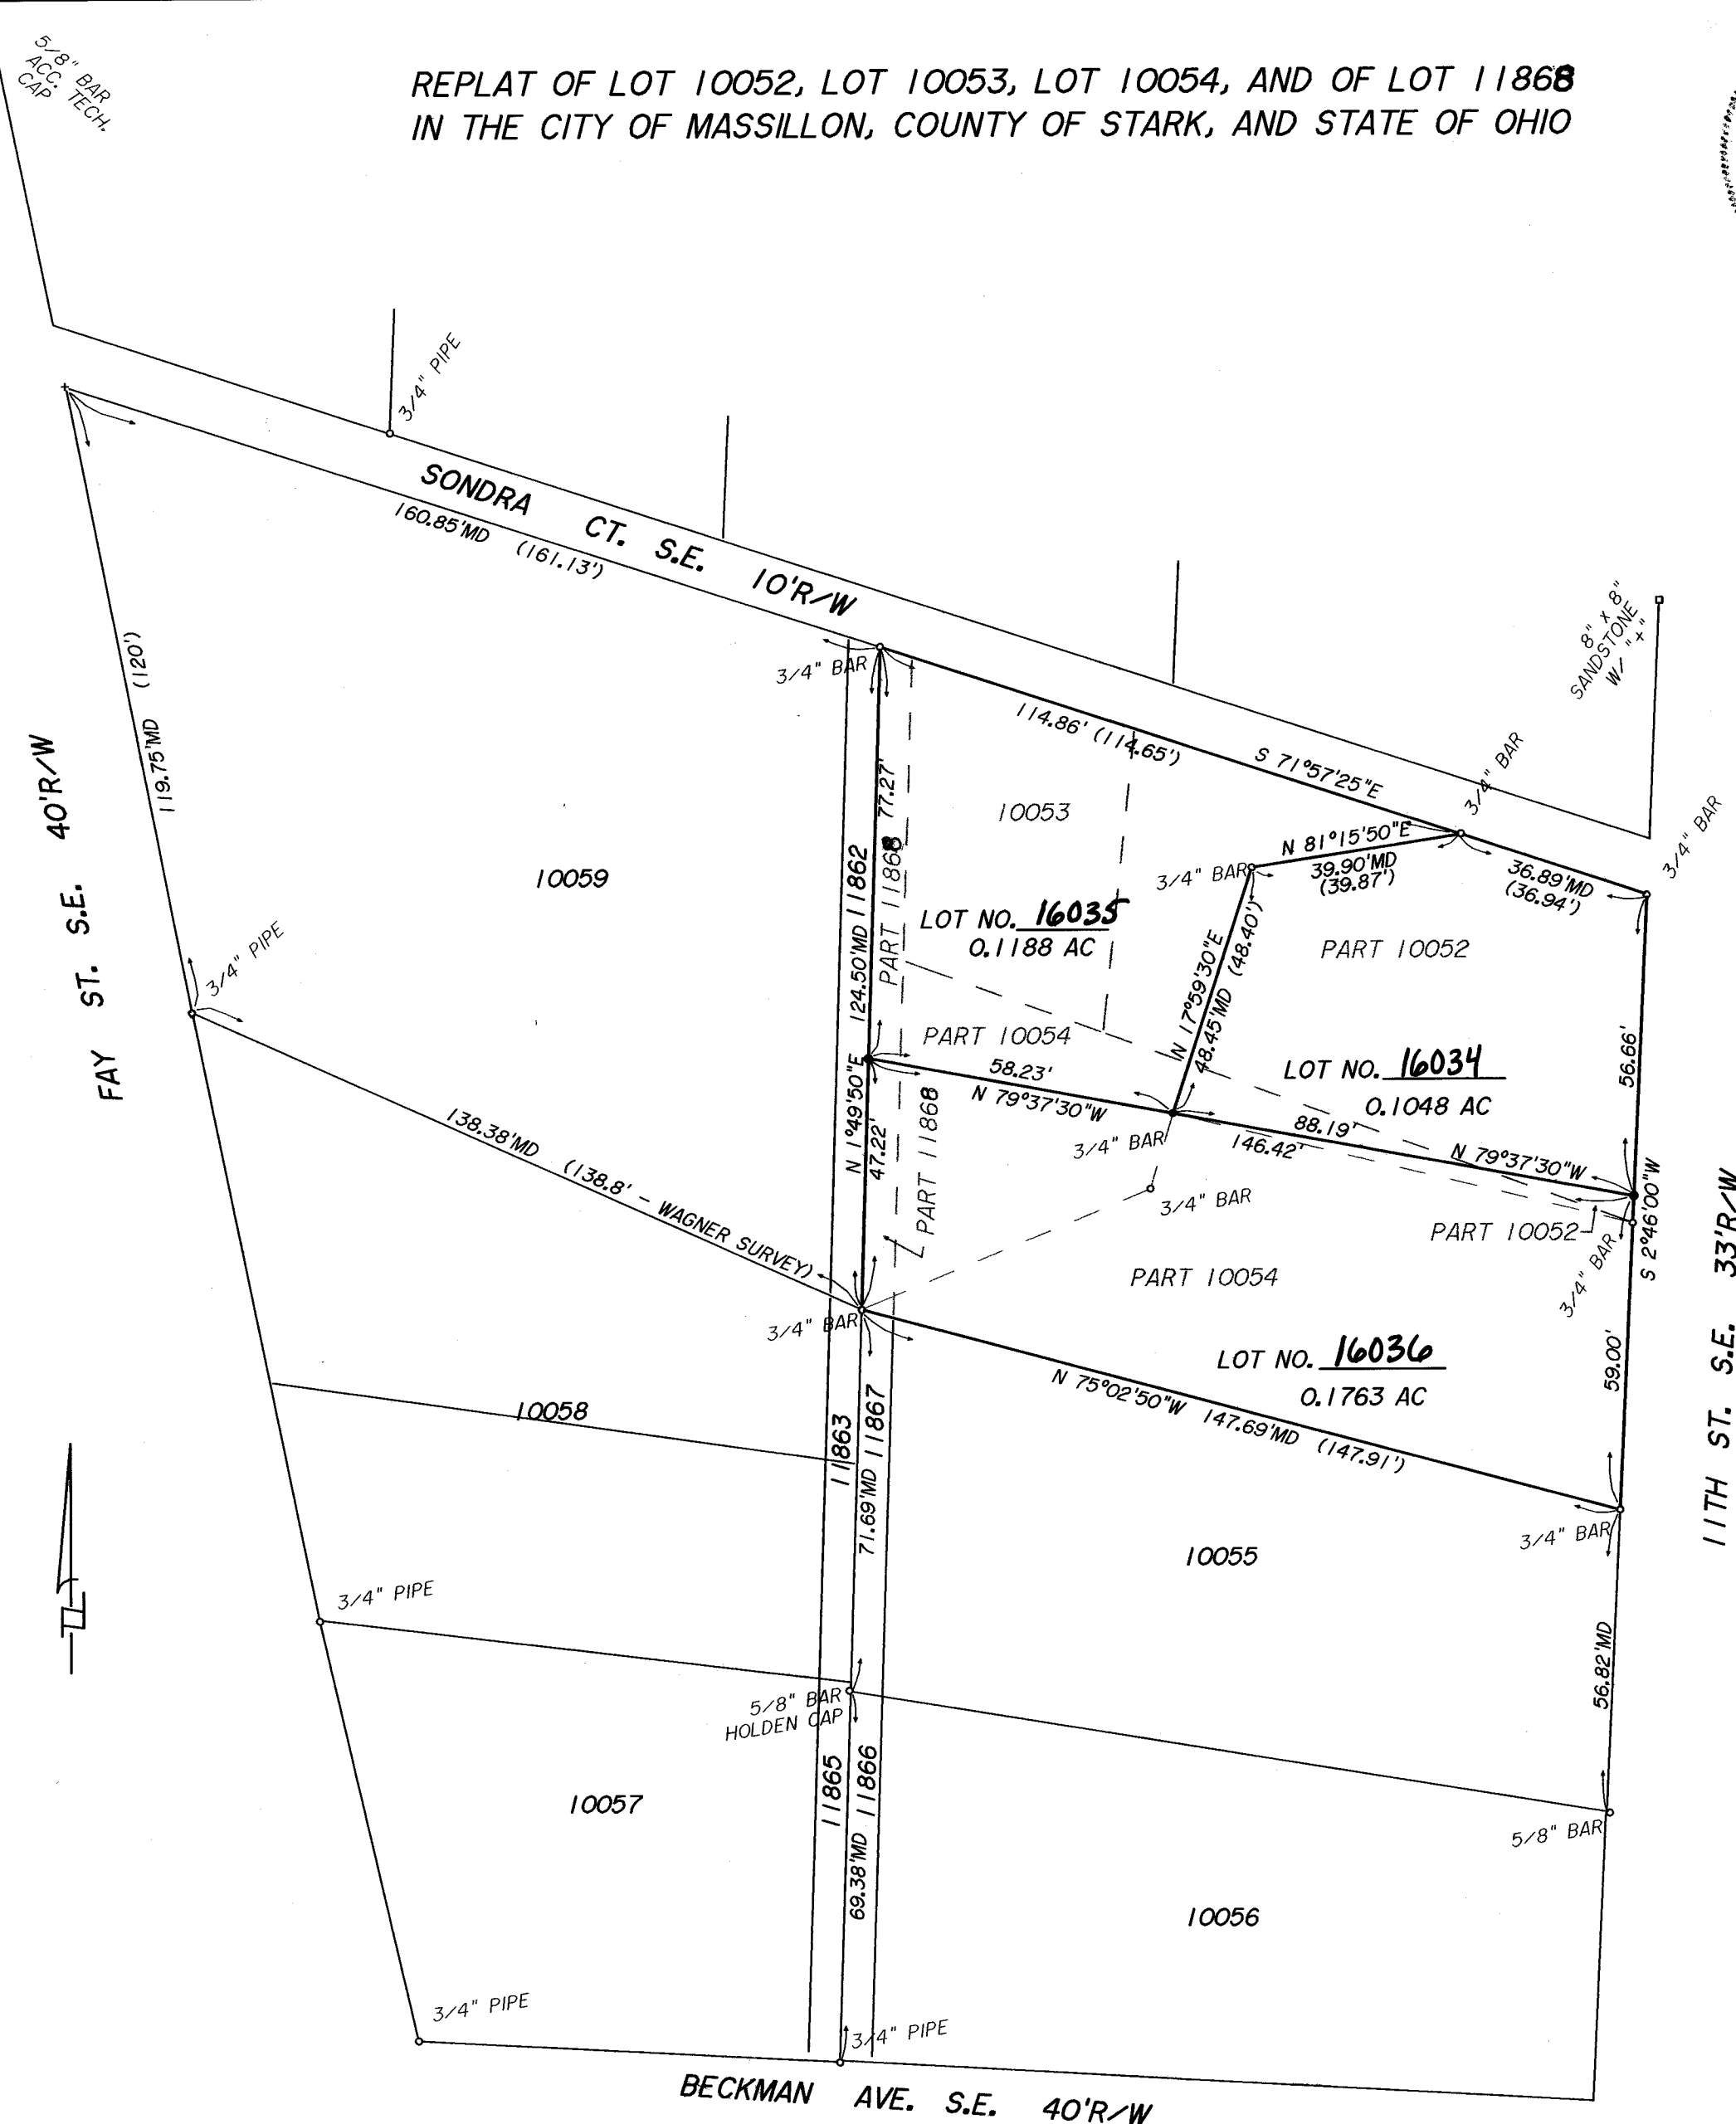

NOTES:

- - INDICATES STONE MONUMENT FOUND
 - - INDICATES IRON PIN FOUND AS NOTED
 - ✱ - INDICATES "✱" CHISELED INTO CONCRETE CURB FOUND
 - - INDICATES 5/8" IRON BAR WITH "METZGER 7090" CAP SET
 - MD - INDICATES MEASURED DISTANCE
 - () - INDICATES RECORD DISTANCE
- ALL NEW LOTS HAVE EXISTING STRUCTURES

BASIS OF BEARINGS:

N 2°46'00"E USED FOR THE WEST LINE OF 11TH ST. S.E., TAKEN FROM OFFICIAL RECORD VOLUME 708, PAGE 692, OF THE STARK COUNTY RECORDS OF DEEDS

DOCUMENTS OF RECORD USED FOR THIS SURVEY:

OFFICIAL RECORD 708, P.692 & 694, & RECORDER'S INSTRUMENT No.96008793, STARK COUNTY DEEDS;
SURVEY BY R.F. WAGONER, P.S.#4787, DATED JUNE, 1982;
PLAT BOOK 33, PAGE 113, OF THE STARK COUNTY PLAT RECORDS;
PLAT BOOK 40, PAGE 17, OF THE STARK COUNTY PLAT RECORDS;

SHISLER, METZGER & ASSOCIATES

LAND SURVEYING SERVICES
2011 FULTON RD. N.W.
CANTON, OHIO 44709
(330) 455 - 4942

SCALE: 1" = 30'
JOB #: 99-079
FOR: L. ALLEN
DATE: 1/20/2000
F.B.: 112, P.15
DRAWN BY: ECM

DRAWER NO. _____ SHEET _____