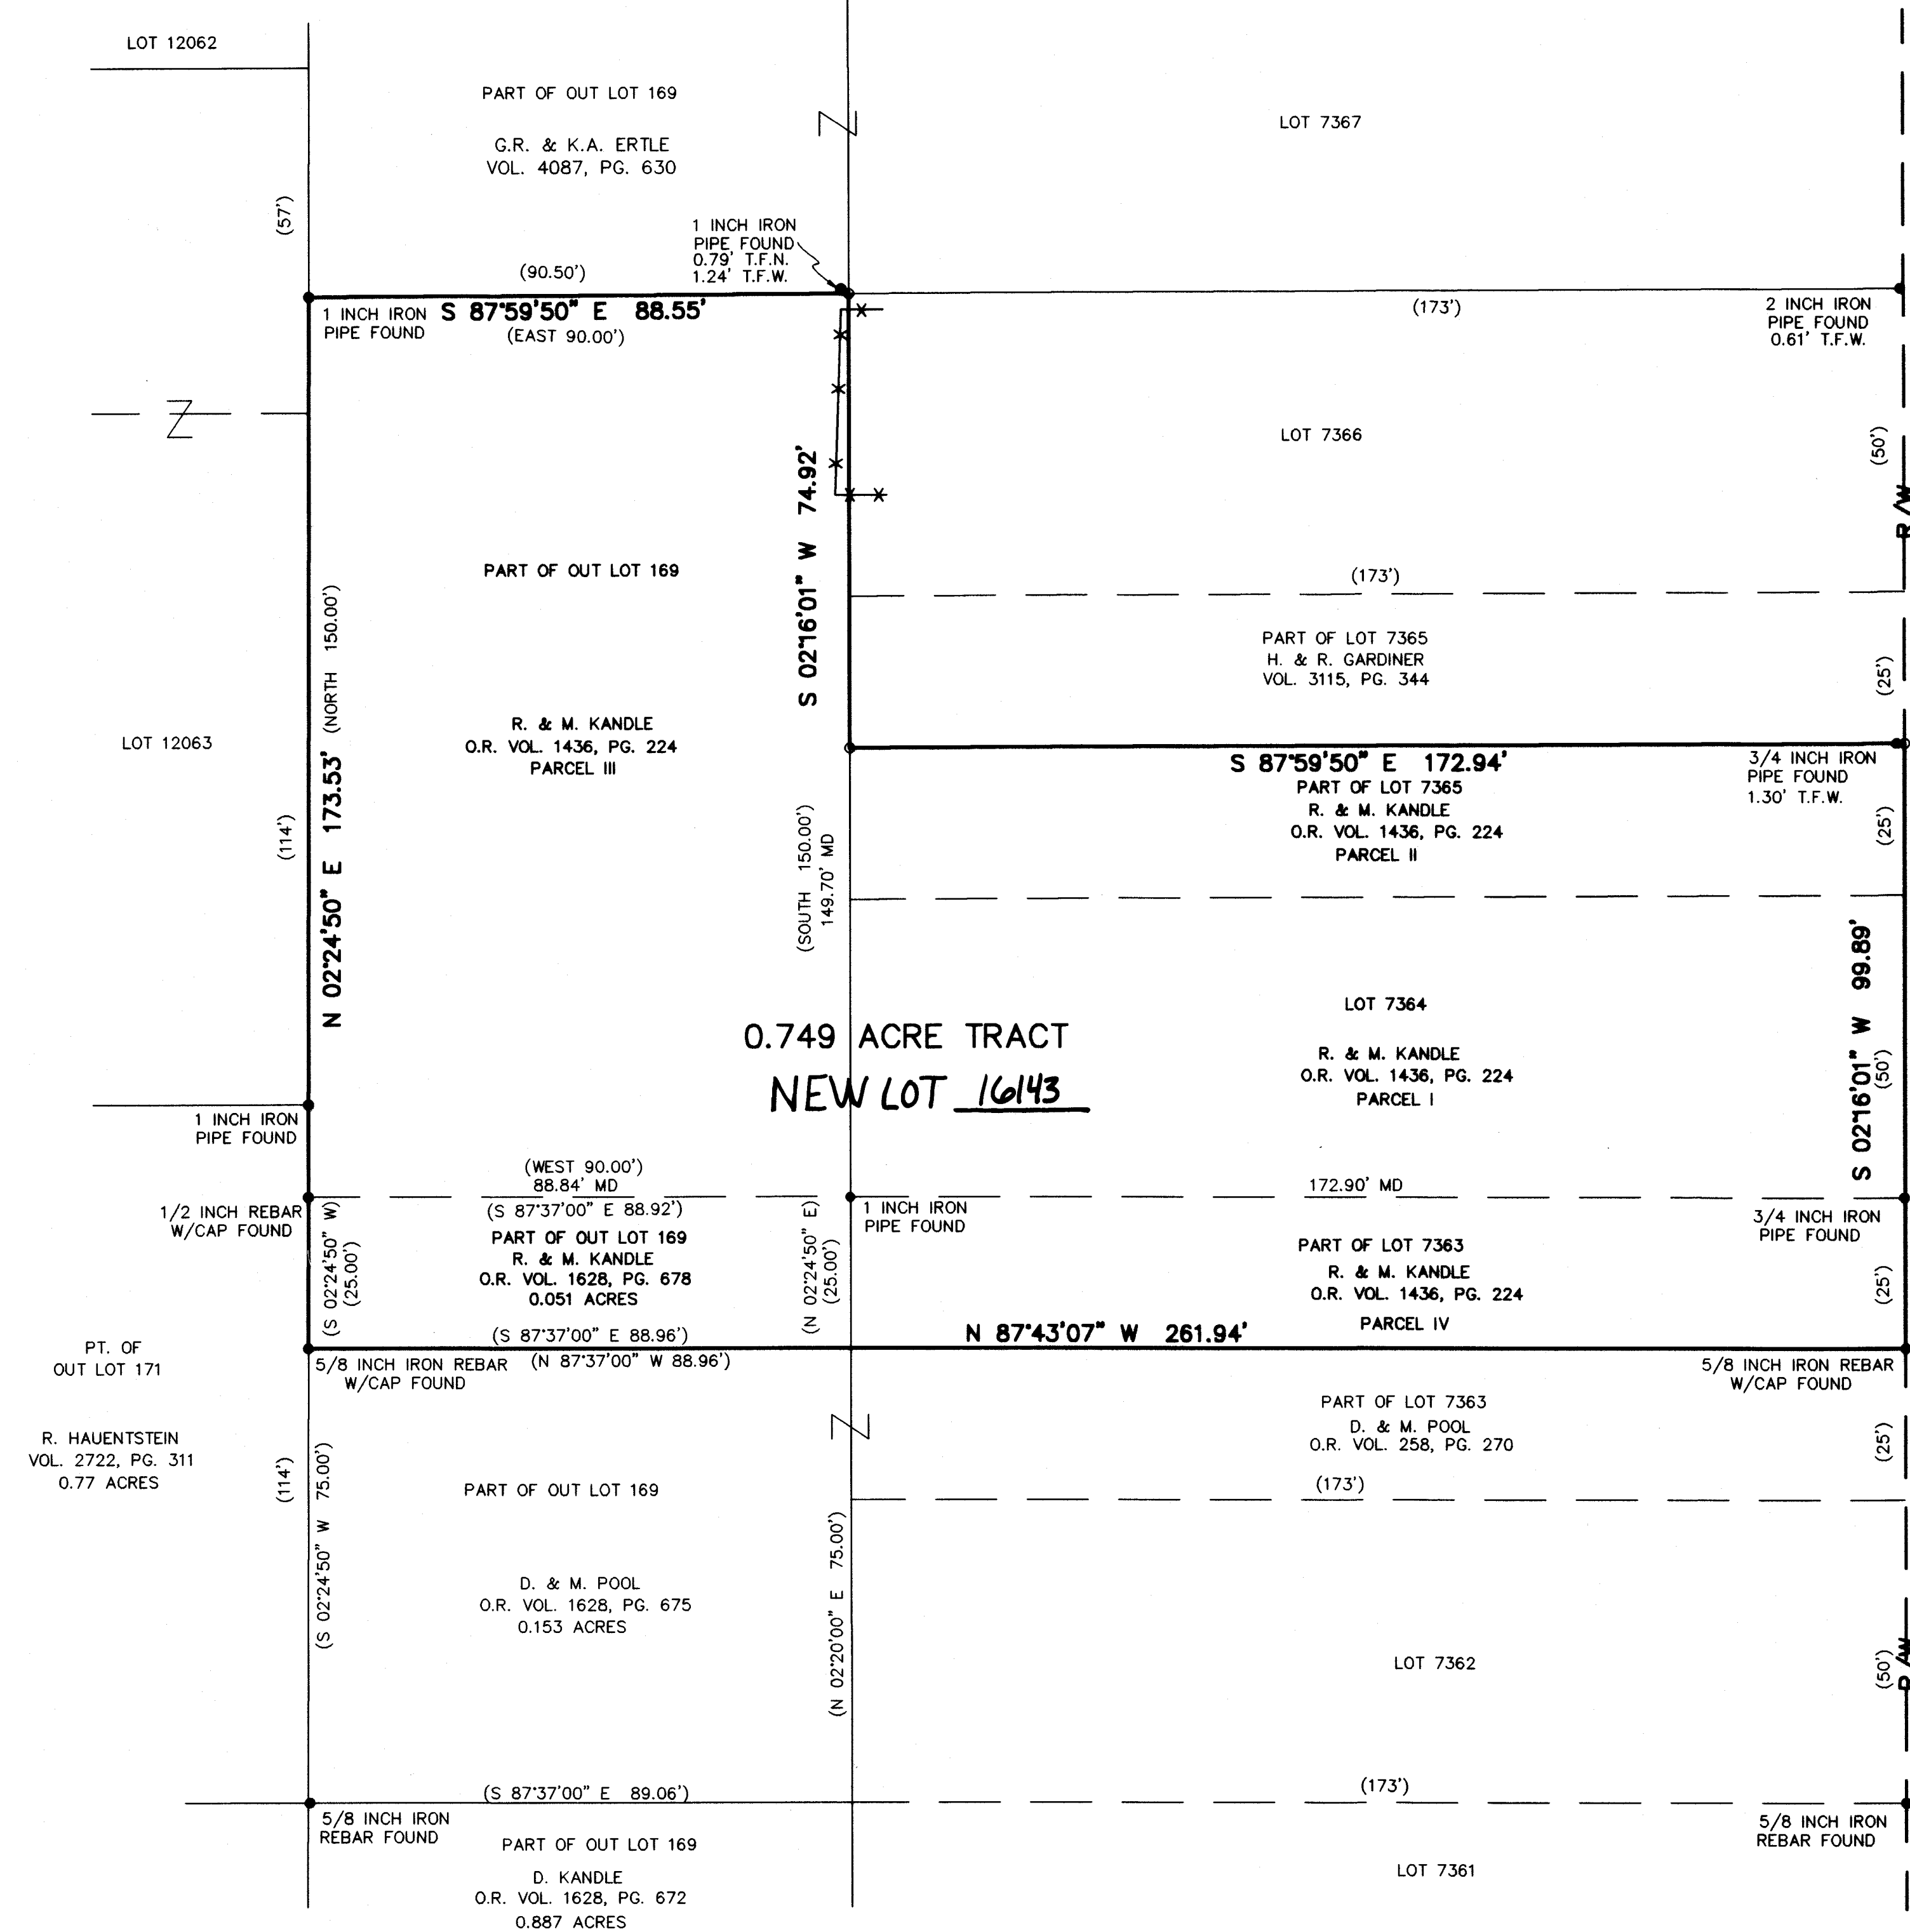


REPLAT 0.749 ACRE TRACT THE SOUTH ONE-HALF OF CITY LOT 7365, ALL OF CITY LOT 7364, THE NORTH ONE-HALF OF CITY LOT 7363 AND 0.351 ACRES OF OUT LOT 169, LOCATED IN THE CITY OF MASSILLON, COUNTY OF STARK, STATE OF OHIO. AUGUST, 2000

KNOW ALL MEN BY THESE PRESENTS, THAT THE UNDERSIGNED OWNERS OF THE LAND SHOWN ON THIS PLAT, DO HEREBY ACKNOWLEDGE THE MAKING OF THIS LOT CONSOLIDATION PLAT OF THE SAME TO BE THEIR FREE ACT AND DEED FOREVER.

WITNESS		OWNERS	
<u>Brian L. Wolfe</u> Brian L. Wolfe	<u>Robert S. Kandle</u> ROBERT S. KANDLE	<u>9-5-2000</u> DATE	
<u>Myrna J. Kandle</u> Myrna J. Kandle	<u>9-5-2000</u> DATE		

STATE OF OHIO
COUNTY OF STARK

BEFORE ME, A NOTARY PUBLIC, IN AND FOR SAID COUNTY AND STATE, PERSONALLY APPEARED THE ABOVE SIGNED OWNERS OF THE LAND SHOWN ON THIS PLAT, WHO ACKNOWLEDGE THAT THEY DID SIGN THE FOREGOING INSTRUMENT AND THAT IT WAS THEIR FREE ACT AND DEED ACCORDING TO LAW. IN TESTIMONY WHEREOF, I HAVE HEREUNTO SUBSCRIBED MY NAME AND AFFIXED MY SEAL AT Massillon, OHIO, THIS 5 DAY OF September, 2000.

October 2 2001 MY COMMISSION EXPIRES
Florence J. Allman NOTARY PUBLIC
 My Commission Expires Oct. 2, 2001

APPROVED BY THE CITY OF MASSILLON PLANNING COMMISSION AT A MEETING HELD THIS 11th DAY OF October, 2000.

Robert S. Kandle PRESIDENT
James J. Brubaker SECRETARY

APPROVED AND RECOMMENDED FOR ACCEPTANCE
 THIS 13th DAY OF October, 2000.

James J. Brubaker
MASSILLON CITY ENGINEER

THE REPLAT ALL OF CITY LOT 7364, SOUTH ONE-HALF OF MASSILLON CITY LOT 7365, NORTH ONE-HALF OF CITY LOT 7363 AND 0.351 ACRES OF CITY OUT LOT 169 WAS GIVEN MASSILLON CITY LOT NUMBER 16143 AND - AND RECORDED IN SCHEDULE NO. -, PAGE 00 P527 THIS 13th DAY OF October, 2000.

James J. Brubaker
MASSILLON CITY ENGINEER

ENTERED FOR TRANSFER THIS 7th DAY OF November, 2000.


Janet Heine Coughlin
STARK COUNTY AUDITOR
 RECEIVED FOR RECORD THIS 7th DAY OF NOVEMBER, 2000.

RECORDED IN PLAT BOOK 68, PAGE 50
Charles F. Hammontree
STARK COUNTY RECORDER

I HEREBY STATE THAT THIS REPLAT OF THE SOUTH ONE-HALF OF CITY LOT 6365, ALL OF CITY LOT 7364, THE NORTH ONE-HALF OF CITY LOT 7363 AND 0.351 ACRES OF OF CITY OUT LOT 169, LOCATED IN THE CITY OF MASSILLON, COUNTY OF STARK, STATE OF OHIO. THIS REPLAT REPRESENTS A SURVEY MADE BY ME WHICH BALANCES AND CLOSES, THAT THE MONUMENTS SHOWN HEREON EXIST AND THAT ALL DIMENSIONAL AND GEOMETRIC DETAILS ARE CORRECT.

HAMMONTREE & ASSOCIATES, LIMITED

Charles F. Hammontree
CHARLES F. HAMMONTREE P.S. #7263
8-28-00
DATE

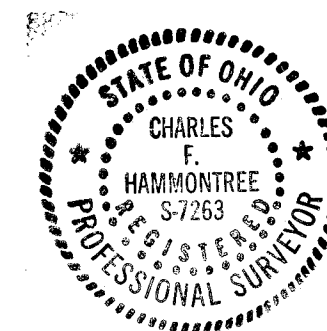

Vol 68 Pg 50

DESIGNED BY: _____	CHECKED BY: GFL	SCALE: _____
REVISION BY: _____	DRAWN BY: KMD	HORIZ: 1"=20'
REVISION BY: _____	DATE: _____	
REVISION BY: _____	DATE: _____	
REVISION BY: _____	DATE: _____	
REVISION BY: _____	DATE: _____	
REVISION BY: _____	DATE: _____	

REPLAT - 0.749 ACRES
 SITUATED IN THE CITY OF MASSILLON, COUNTY OF STARK, OHIO
 BEING SOUTH ONE-HALF CITY LOT 7365, ALL OF CITY LOT 7364,
 THE NORTH ONE-HALF OF CITY LOT 7363 AND 0.351 ACRES OF
 CITY OUT LOT 169.

HAMMONTREE & ASSOCIATES, LTD.
 ENGINEERS, PLANNERS, SURVEYORS
 CANTON, OHIO
 5233 STONEHAM ROAD, NORTH CANTON, OHIO 44720
 PHONE: CANTON (330) 499-8817 FAX: (330) 499-8817
 TOLL FREE: 1-800-364-8817
 www.hammontree-engineers.com