


REPLAT

OF
OUT LOTS 707, 708 AND 862
LOCATED IN THE CITY OF MASSILLON,
STARK COUNTY, OHIO.

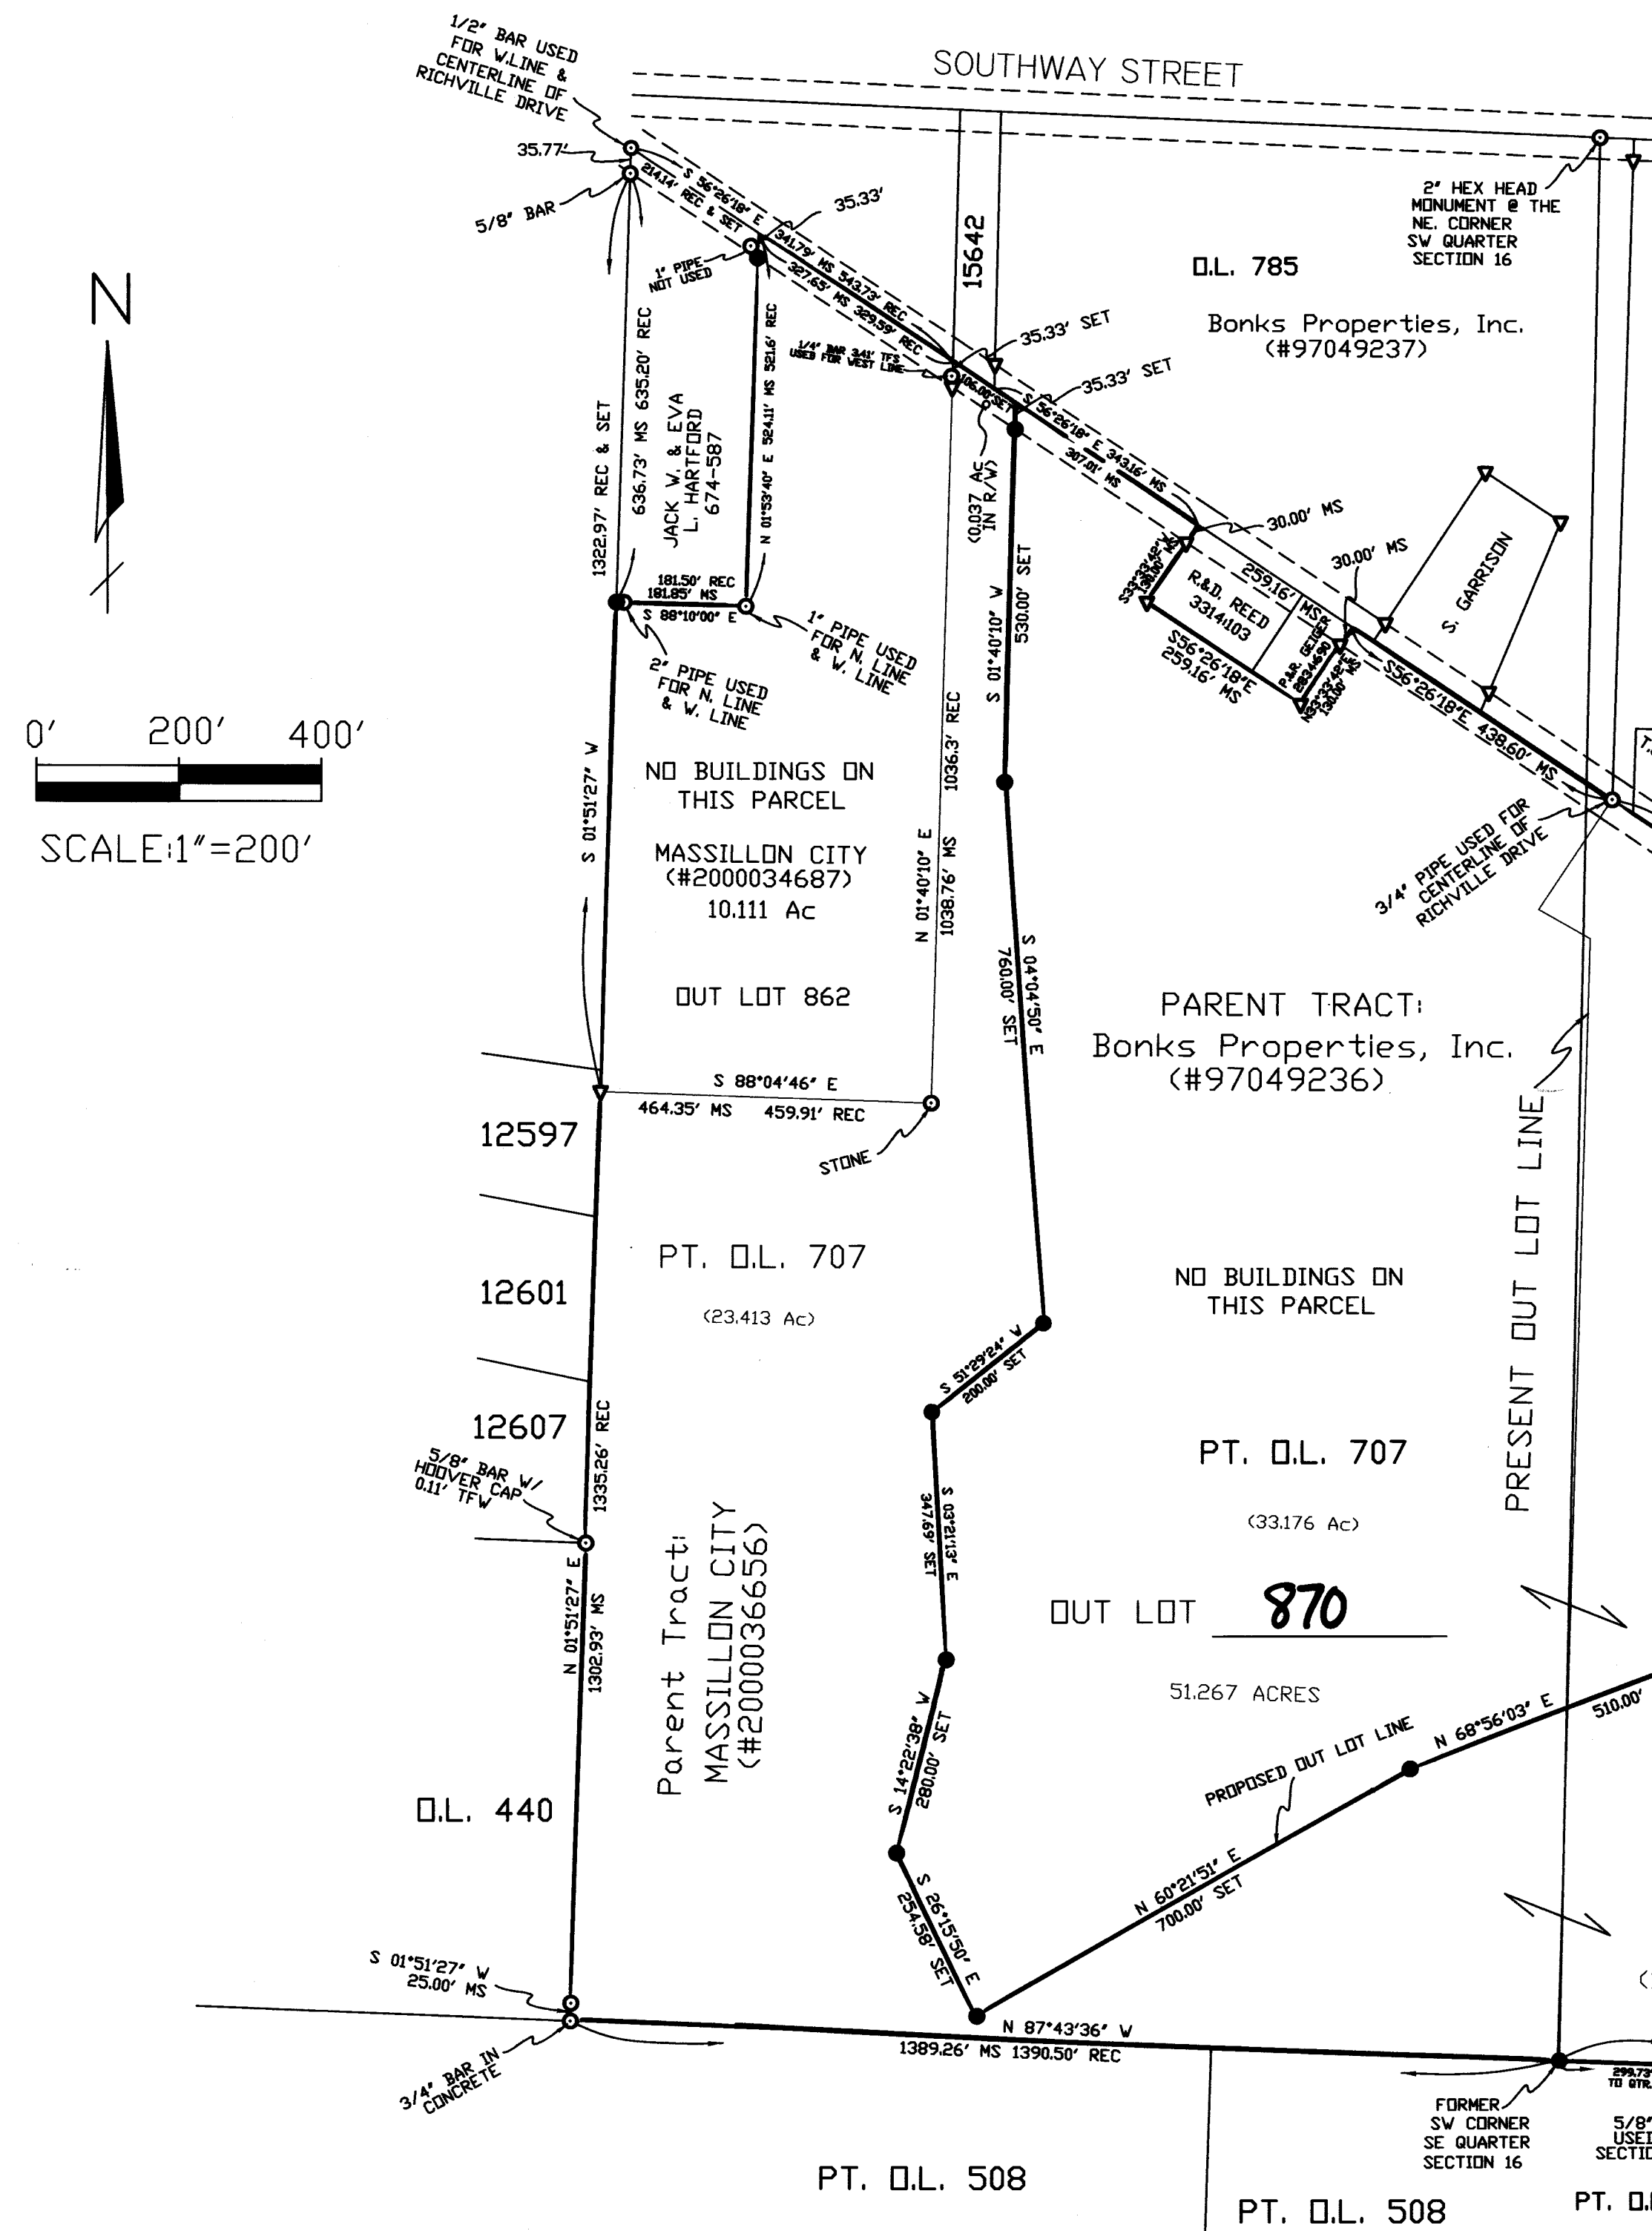


LEGEND:

- ▽ = 5/8" BAR SET IN JUNE, 1997
 ○ = IRON PIN FOUND
 ● = 5/8" BAR SET
 MS = MEASURED
 REC = RECORD
 TFN = TOO FAR NORTH
 TFW = TOO FAR WEST
 TFS = TOO FAR SOUTH

PERTINENT DATA:

1. TAX MAPS:
MASSILLON 75, 76A, 76, 66
PERRY TOWNSHIP, SE & SW 16
2. SURVEY BY HINTON DATED JUNE, 1997
3. DEED #97049236
4. BASIS OF BEARINGS FROM
STATE PLANE COORDINATES
5. SURVEYS BY:
HOOVER DATED APRIL, 1994
HILL DATED 1969

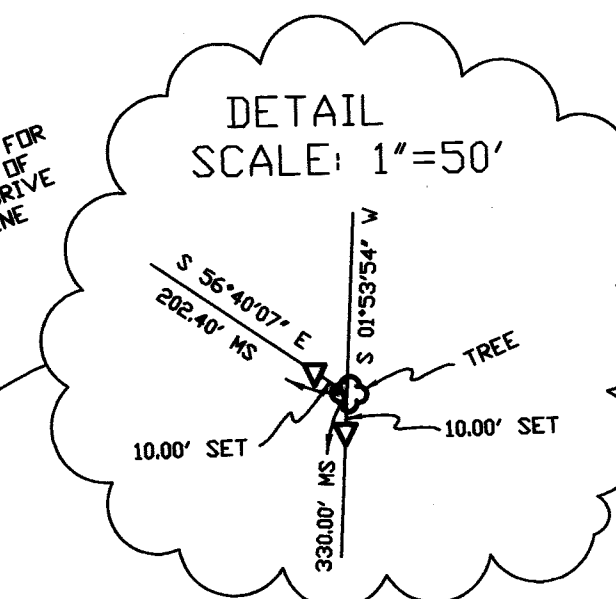

ACKNOWLEDGEMENT

KNOW ALL MEN BY PRESENTS THAT WE _____ OWNERS OF THE LAND DELINEATED ON THIS PLAT, DO HEREBY SWEAR THAT THE MAKING AND SIGNING OF THIS PLAT WAS MY FREE ACT AND DEED ACCORDING TO LAW.

WITNESSES: Mary Lou Reed Linda Mikutel
MARY LOU REED LINDA MIKUTEL

OWNERS: Alan W. Climer
ALAN W. CLIMER, DIRECTOR OF SAFETY AND SERVICE
City of Massillon

STATE OF OHIO, S.S.
COUNTY OF STARK.

BEFORE ME A NOTARY PUBLIC IN AND FOR SAID COUNTY DID PERSONALLY APPEAR Alan W. Climer WHO ACKNOWLEDGE he DID SIGN THE FOREGOING INSTRUMENT AND THAT THE SAME WAS THEIR FREE ACT AND DEED AS REQUIRED BY LAW.
IN WITNESS WHEREOF, I HEREUNTO SET ME HAND AND SEAL THIS 23rd DAY OF October, 2000.

Mary Ann Coyne
NOTARY PUBLIC

MY COMMISSION EXPIRES 4-13-2005

KNOW ALL MEN BY PRESENTS THAT WE _____ OWNERS OF THE LAND DELINEATED ON THIS PLAT, DO HEREBY SWEAR THAT THE MAKING AND SIGNING OF THIS PLAT WAS MY FREE ACT AND DEED ACCORDING TO LAW.

WITNESSES: James J. Bunker John A. Haines
JAMES J. BUNKER John A. Haines

OWNERS: Ronald B. Pritch
Ronald B. Pritch sec.

STATE OF OHIO, S.S.
COUNTY OF STARK.

BEFORE ME A NOTARY PUBLIC IN AND FOR SAID COUNTY DID PERSONALLY Ronald B. Pritch WHO ACKNOWLEDGE he DID SIGN THE FOREGOING INSTRUMENT AND THAT THE SAME WAS THEIR FREE ACT AND DEED AS REQUIRED BY LAW.
IN WITNESS WHEREOF, I HEREUNTO SET ME HAND AND SEAL THIS 23 DAY OF October, 2000.

Mary Ann Coyne
NOTARY PUBLIC

MY COMMISSION EXPIRES 4-13-2005

PLANNING COMMISSION

APPROVED BY THE CITY PLANNING COMMISSION AT A MEETING HELD October 11th, 2000.

Paul D. Johnson
CHAIRMAN

James J. Bunker
SECRETARY

CITY COUNCIL

ACCEPTED BY THE CITY COUNCIL OF MASSILLON, OHIO BY ORDINANCE NO. _____ PASSED _____, 2000.

COUNCIL ACCEPTANCE NOT NECESSARY, NO STREET DEDICATION HERE-ON PER SECTION 1107.03 (B.), 3, CODIFIED ORDINANCES OF THE CITY OF MASSILLON, OHIO

PRESIDENT _____ CLERK _____

NEW OUT LOT NUMBERS 869 and 870 ASSIGNED BY CITY OF MASSILLON, OHIO.

James J. Bunker
CITY OF MASSILLON ENGINEER

ENTERED FOR TRANSFER THIS 16th DAY OF November, 2000.


Janet Weir Crighton
STARK COUNTY AUDITOR

RECEIVED FOR RECORD THIS 16th DAY OF NOVEMBER, 2000 AND RECORDED IN PLAT BOOK 68, PAGE 56

Chris Thomas
COUNTY RECORDER

I HEREBY CERTIFY THAT THIS MAP REPRESENTS A SURVEY PERFORMED BY ME WHICH CONFORMS TO MINIMUM STANDARDS FOR BOUNDARY SURVEYS IN THE STATE OF OHIO O.A.C. 4733-37.

Ronald C. Hinton 10/20/00
RONALD C. HINTON S-6270

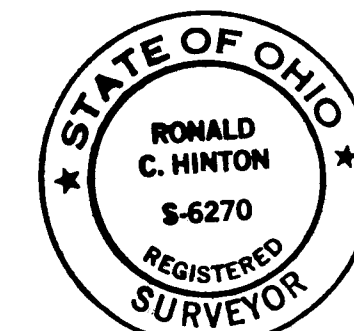

MAP OF SURVEY

DRAWN LMH	DATE 03/09/00	Ronald C. Hinton Surveying Company, Inc. 1315 Greenfield Ave. SW Tanton, Ohio 44706 Ph. 330-452-9970 Fax. 330-452-5950
APPROVED	DATE	
SCALE 1" = 200'	SHEET	PROJECT NO. LEGENDS