


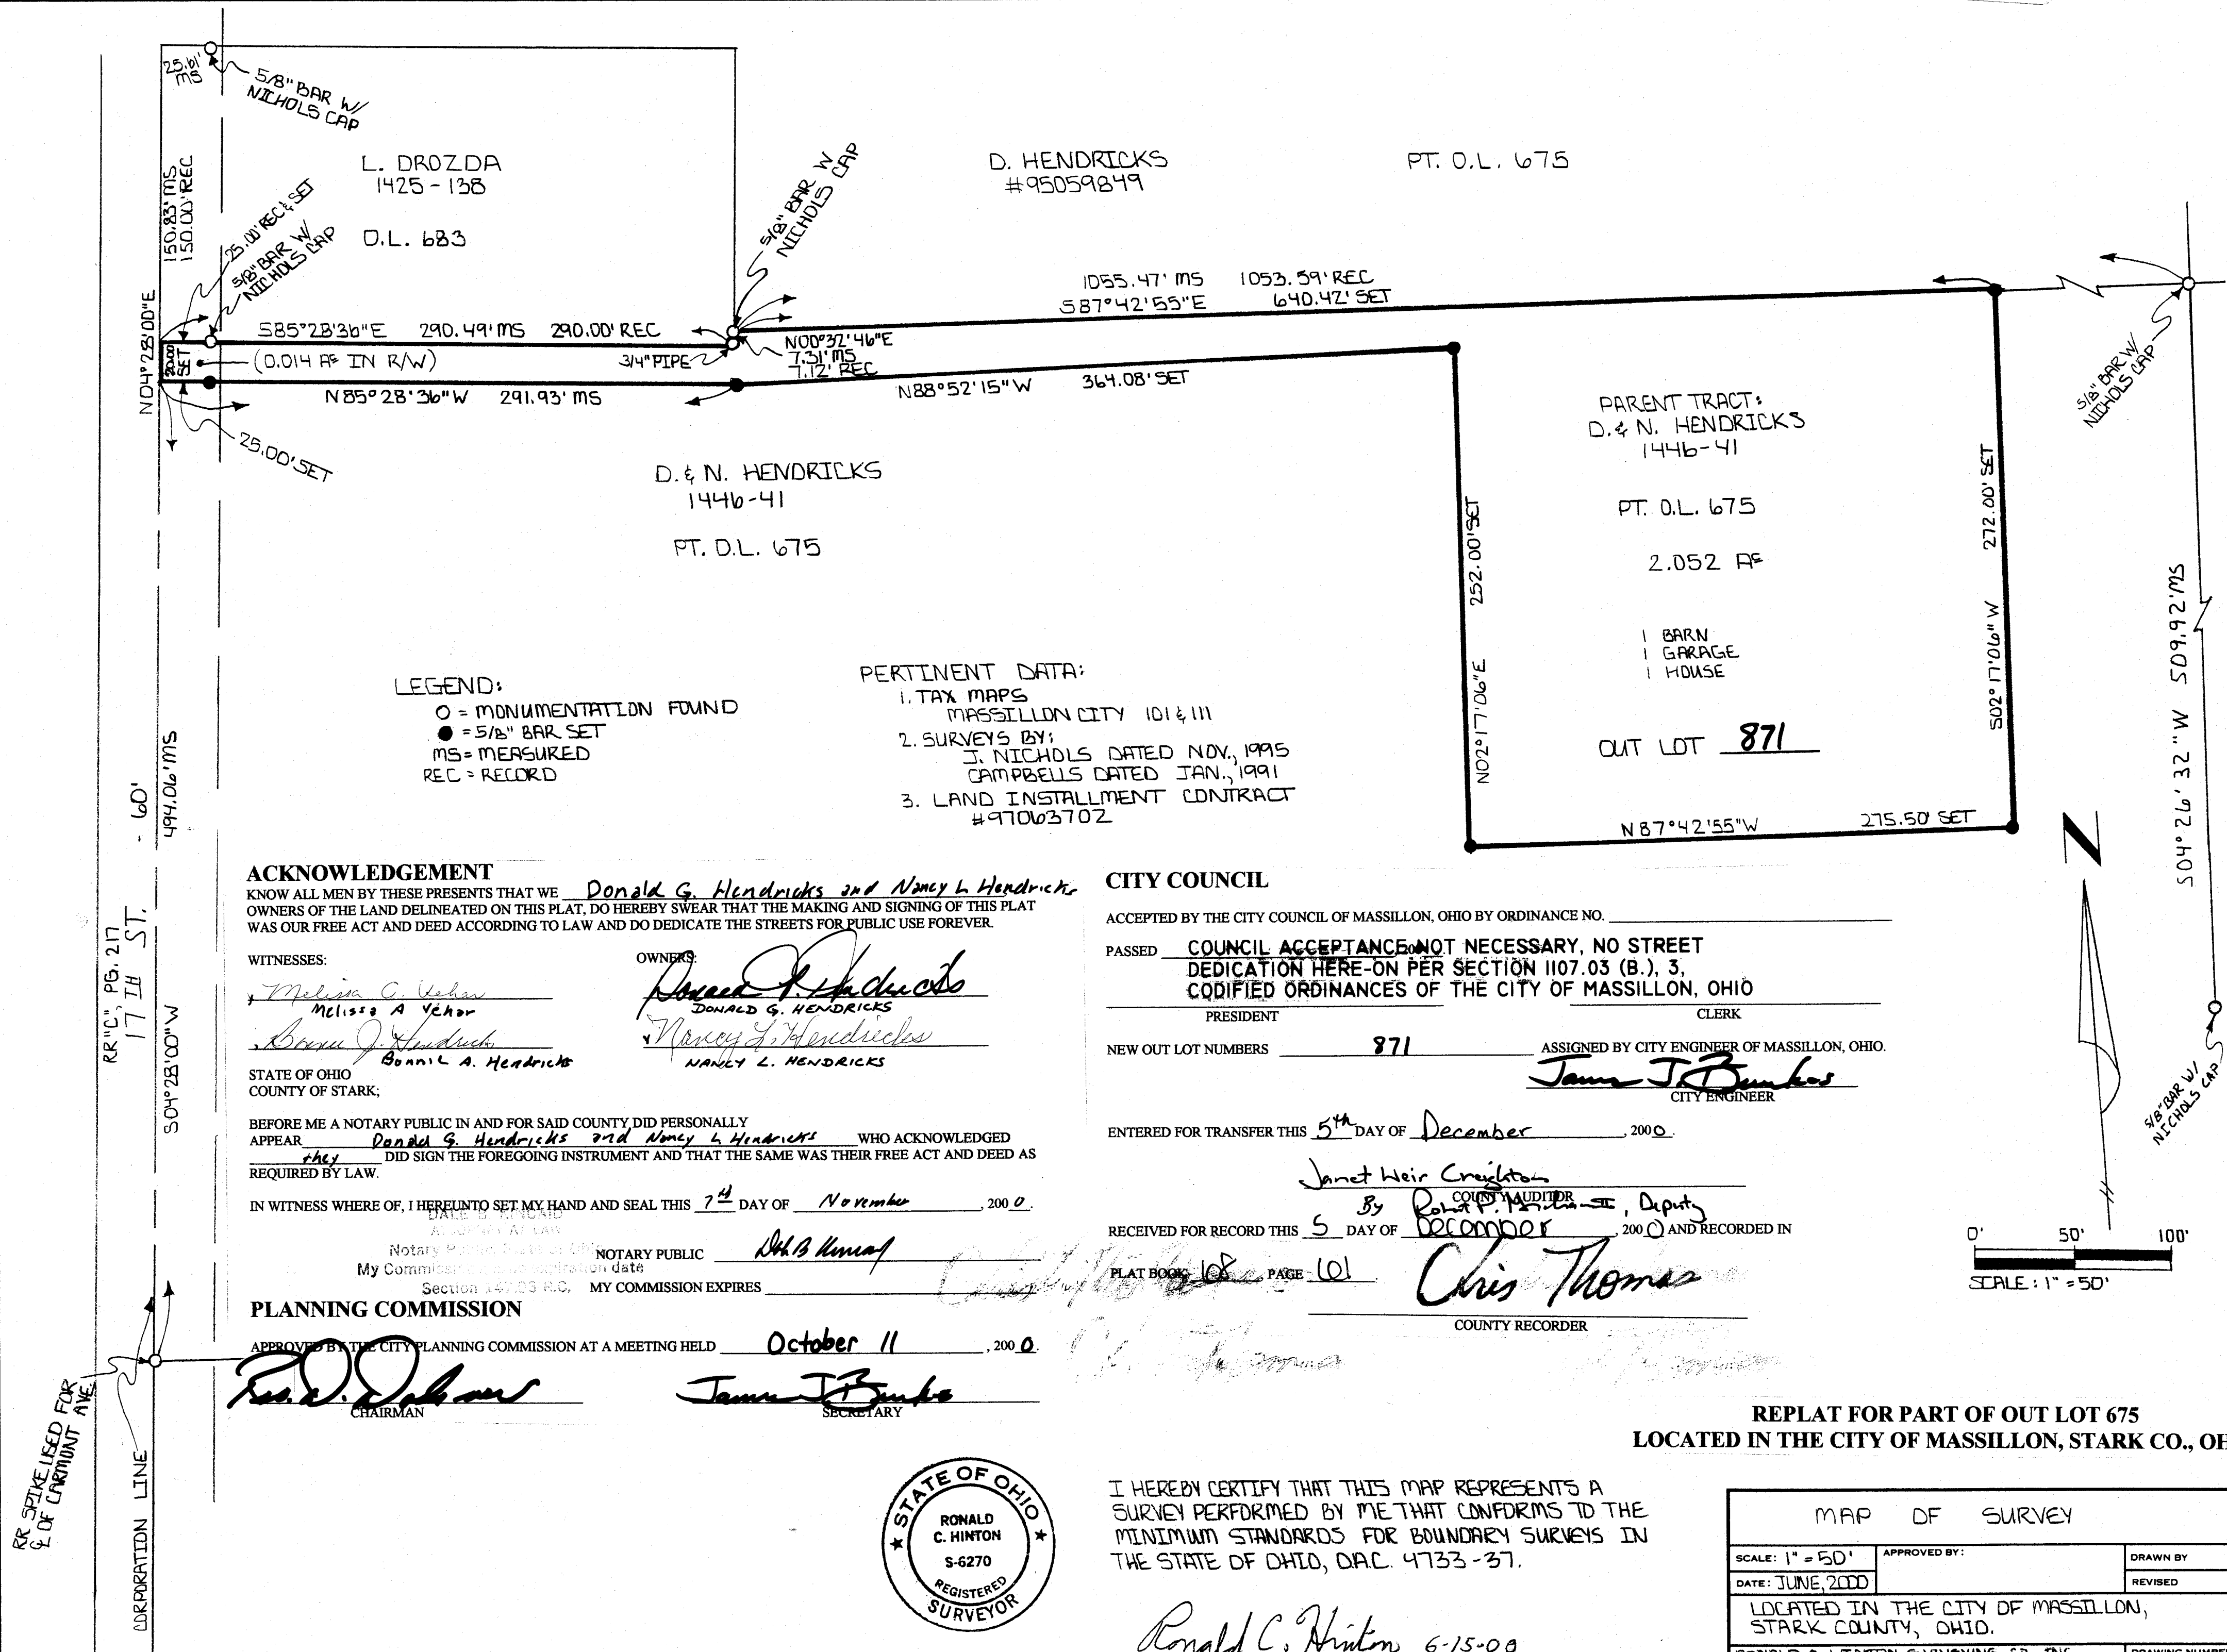

LEGEND:

- O = MONUMENTATION FOUND
- = 5/8" BAR SET
- MS = MEASURED
- REC = RECORD

PERTINENT DATA:

1. TAX MAPS
MASSILLON CITY 101 & 111
2. SURVEYS BY:
J. NICHOLS DATED NOV., 1995
CAMPBELLS DATED JAN., 1991
3. LAND INSTALLMENT CONTRACT
#97063702

ACKNOWLEDGEMENT

KNOW ALL MEN BY THESE PRESENTS THAT WE Donald G. Hendricks and Nancy L. Hendricks OWNERS OF THE LAND DELINEATED ON THIS PLAT, DO HEREBY SWEAR THAT THE MAKING AND SIGNING OF THIS PLAT WAS OUR FREE ACT AND DEED ACCORDING TO LAW AND DO DEDICATE THE STREETS FOR PUBLIC USE FOREVER.

WITNESSES:

Melissa A. Vohar
Melissa A. Vohar
Bonnie A. Hendricks
Bonnie A. Hendricks

OWNERS:

Donald G. Hendricks
DONALD G. HENDRICKS
Nancy L. Hendricks
NANCY L. HENDRICKS

STATE OF OHIO
COUNTY OF STARK;

BEFORE ME A NOTARY PUBLIC IN AND FOR SAID COUNTY DID PERSONALLY APPEAR Donald G. Hendricks and Nancy L. Hendricks WHO ACKNOWLEDGED they DID SIGN THE FOREGOING INSTRUMENT AND THAT THE SAME WAS THEIR FREE ACT AND DEED AS REQUIRED BY LAW.

IN WITNESS WHERE OF, I HEREBY SET MY HAND AND SEAL THIS 7th DAY OF November, 2000.

Notary Public, State of Ohio
My Commission expires on expiration date
Section 14703 R.C. MY COMMISSION EXPIRES

PLANNING COMMISSION

APPROVED BY THE CITY PLANNING COMMISSION AT A MEETING HELD October 11, 2000.
Ronald C. Hinton CHAIRMAN
James J. Bunker SECRETARY

CITY COUNCIL

ACCEPTED BY THE CITY COUNCIL OF MASSILLON, OHIO BY ORDINANCE NO. _____

PASSED COUNCIL ACCEPTANCE NOT NECESSARY, NO STREET DEDICATION HERE-ON PER SECTION 1107.03 (B.), 3, CODIFIED ORDINANCES OF THE CITY OF MASSILLON, OHIO
PRESIDENT _____ CLERK _____

NEW OUT LOT NUMBERS 871 ASSIGNED BY CITY ENGINEER OF MASSILLON, OHIO.
James J. Bunker
CITY ENGINEER

ENTERED FOR TRANSFER THIS 5th DAY OF December, 2000.

RECEIVED FOR RECORD THIS 5 DAY OF December, 2000 AND RECORDED IN
PLAT BOOK 108 PAGE 101
Chris Thomas
COUNTY RECORDER

Janet Weir Craghton
COUNTY AUDITOR
Ronald C. Hinton, Deputy
COUNTY RECORDER

REPLAT FOR PART OF OUT LOT 675
LOCATED IN THE CITY OF MASSILLON, STARK CO., OHIO



I HEREBY CERTIFY THAT THIS MAP REPRESENTS A SURVEY PERFORMED BY ME THAT CONFORMS TO THE MINIMUM STANDARDS FOR BOUNDARY SURVEYS IN THE STATE OF OHIO, D.A.C. 4733-37.

Ronald C. Hinton 6-15-00
RONALD C. HINTON, S-6270

MAP OF SURVEY		
SCALE: 1" = 50'	APPROVED BY:	DRAWN BY:
DATE: JUNE, 2000		REVISED:
LOCATED IN THE CITY OF MASSILLON, STARK COUNTY, OHIO.		
RONALD C. HINTON SURVEYING CO. INC. 1313 GREENFIELD AVE SW CANTON OH 44706 PH. 330-452-0070		DRAWING NUMBER HENDRICKS