

REPLAT AND RENUMBERING PLAT


— ACKNOWLEDGEMENTS —

Vol 68 Pg 70

OWNER
R.G. WILD INC.
ATT: ROY G. WILD
4810 MUNSON STREET N.W.
CANTON, OHIO 44718

OF ALL OF LOTS 125, 126, 127, 378, 379, 11592 AND 11593 AND
PT. OF LOT 380 IN THE CITY OF MASSILLON, STARK COUNTY, OHIO

DATE: NOVEMBER 2000

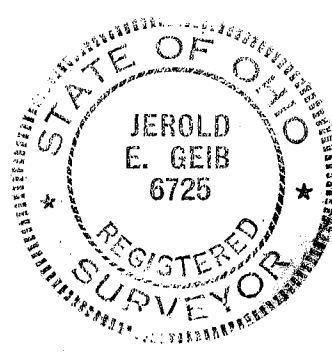

I HEREBY CERTIFY THAT THIS IS A CORRECT PLAT OF A SURVEY MADE BY ME THIS 15TH DAY OF November, 2000 AND THAT THE SURVEY BALANCES AND CLOSURES AND THE MONUMENTS SHOWN HEREON ARE SET AS SHOWN OR SHALL BE SET AS SHOWN AND THAT ALL DIMENSIONAL AND GEODETIC DETAILS ARE CORRECT.

Jerold E. Geib
REGISTERED SURVEYOR No. 6725
JEROLD E. GEIB

KNOW ALL MEN BY THESE PRESENTS, THAT R.G. WILD INC., THE OWNER OF THE LAND SHOWN ON THIS PLAT, REPRESENTED BY ROY G. WILD ITS' PRESIDENT, THE DULY AUTHORIZED MEMBER, DOES HEREBY ACKNOWLEDGE THE MAKING AND SIGNING OF THIS PLAT TO BE HIS FREE ACT AND DEED AND DOES HEREBY REPLAT THE LOTS AS SHOWN.

IN TESTIMONY THEREOF, I HEREUNTO SET MY HAND THIS 12th DAY OF December, 2000.

OWNER— R.G. WILD INC.

WITNESSES

Janet Wild
JANET WILD — PRESIDENT

Timothy J. Ashman
TIMOTHY J. ASHMAN
Kelly L. Conley
KELLY L. CONLEY

STATE OF OHIO
COUNTY OF STARK s.s.

BEFORE ME, A NOTARY PUBLIC IN AND FOR SAID COUNTY, PERSONALLY APPEARED THE ABOVE MENTIONED OWNER, ROY G. WILD PRESIDENT OF R.G. WILD INC., WHO ACKNOWLEDGED THAT HE DID SIGN THE FOREGOING INSTRUMENT AND THAT IT WAS HIS FREE ACT AND DEED ACCORDING TO LAW, SWORN TO AND SUBSCRIBED BEFORE ME THIS 12th DAY OF December, 2000.

MY COMMISSION EXPIRES:
KELLY L. CONLEY, Notary Public
STATE OF OHIO
Resident Stark County
My Commission Expires April 22, 2007

Kelly L. Conley
NOTARY PUBLIC

PLAT APPROVED AND ACCEPTED BY THE PLANNING COMMISSION OF THE CITY OF MASSILLON, OHIO THIS 13th DAY OF December, 2000. NO PLAT REQUIRED.

Reva J. Dabrowski
CHAIRMAN
CITY OF MASSILLON, OHIO

James T. Bunkers
SECRETARY

PLAT APPROVED AND GIVEN LOT NUMBER 16160 BY THE CITY ENGINEER OF THE CITY OF MASSILLON, OHIO THIS 13th DAY OF December, 2000.

James T. Bunkers
CITY ENGINEER
CITY OF MASSILLON, OHIO


ENTERED FOR TRANSFER BY THE STARK COUNTY AUDITOR THIS 28th DAY OF December, 2000.

Janet Weir Craghton
STARK COUNTY AUDITOR
by Robert P. Muehntz, Deputy

RECEIVED FOR RECORD BY THE STARK COUNTY RECORDER THIS 28th DAY OF December, 2000.
PLAT BOOK 68 PAGE 70

STARK COUNTY RECORDER

FEE \$ 43.20

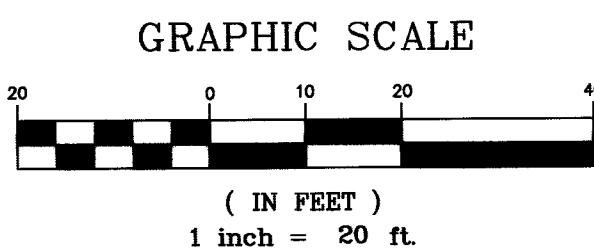


- LEGEND**
- 1/2" IRON BAR WITH COOPER & ASSOCIATES CAP SET
 - IRON BAR FOUND (AS NOTED)
 - MONUMENT SET
 - ⊠ MONUMENT FOUND
 - △ MAG NAIL SET
 - * DRILL HOLE SET IN CONCRETE

PERTINENT DOCUMENTS

R.I. No. 2000037739
R.I. No. 2000033307
P.B. 5 PG. 12
P.B. 32 PG. 176
MASSILLON CITY ENGR.
SURVEY RECORDS
H.M. PIPER SURVEYS
ORD. No. 19-1957

NOTE:
THE BEARING SYSTEM USED ON THIS DRAWING IS ASSUMED AND IS NOT REFERENCED TO A MAGNETIC SYSTEM. IT IS FOR DEPICTING ANGULAR MEASUREMENTS OF THE SUBJECT PROPERTY LINES.

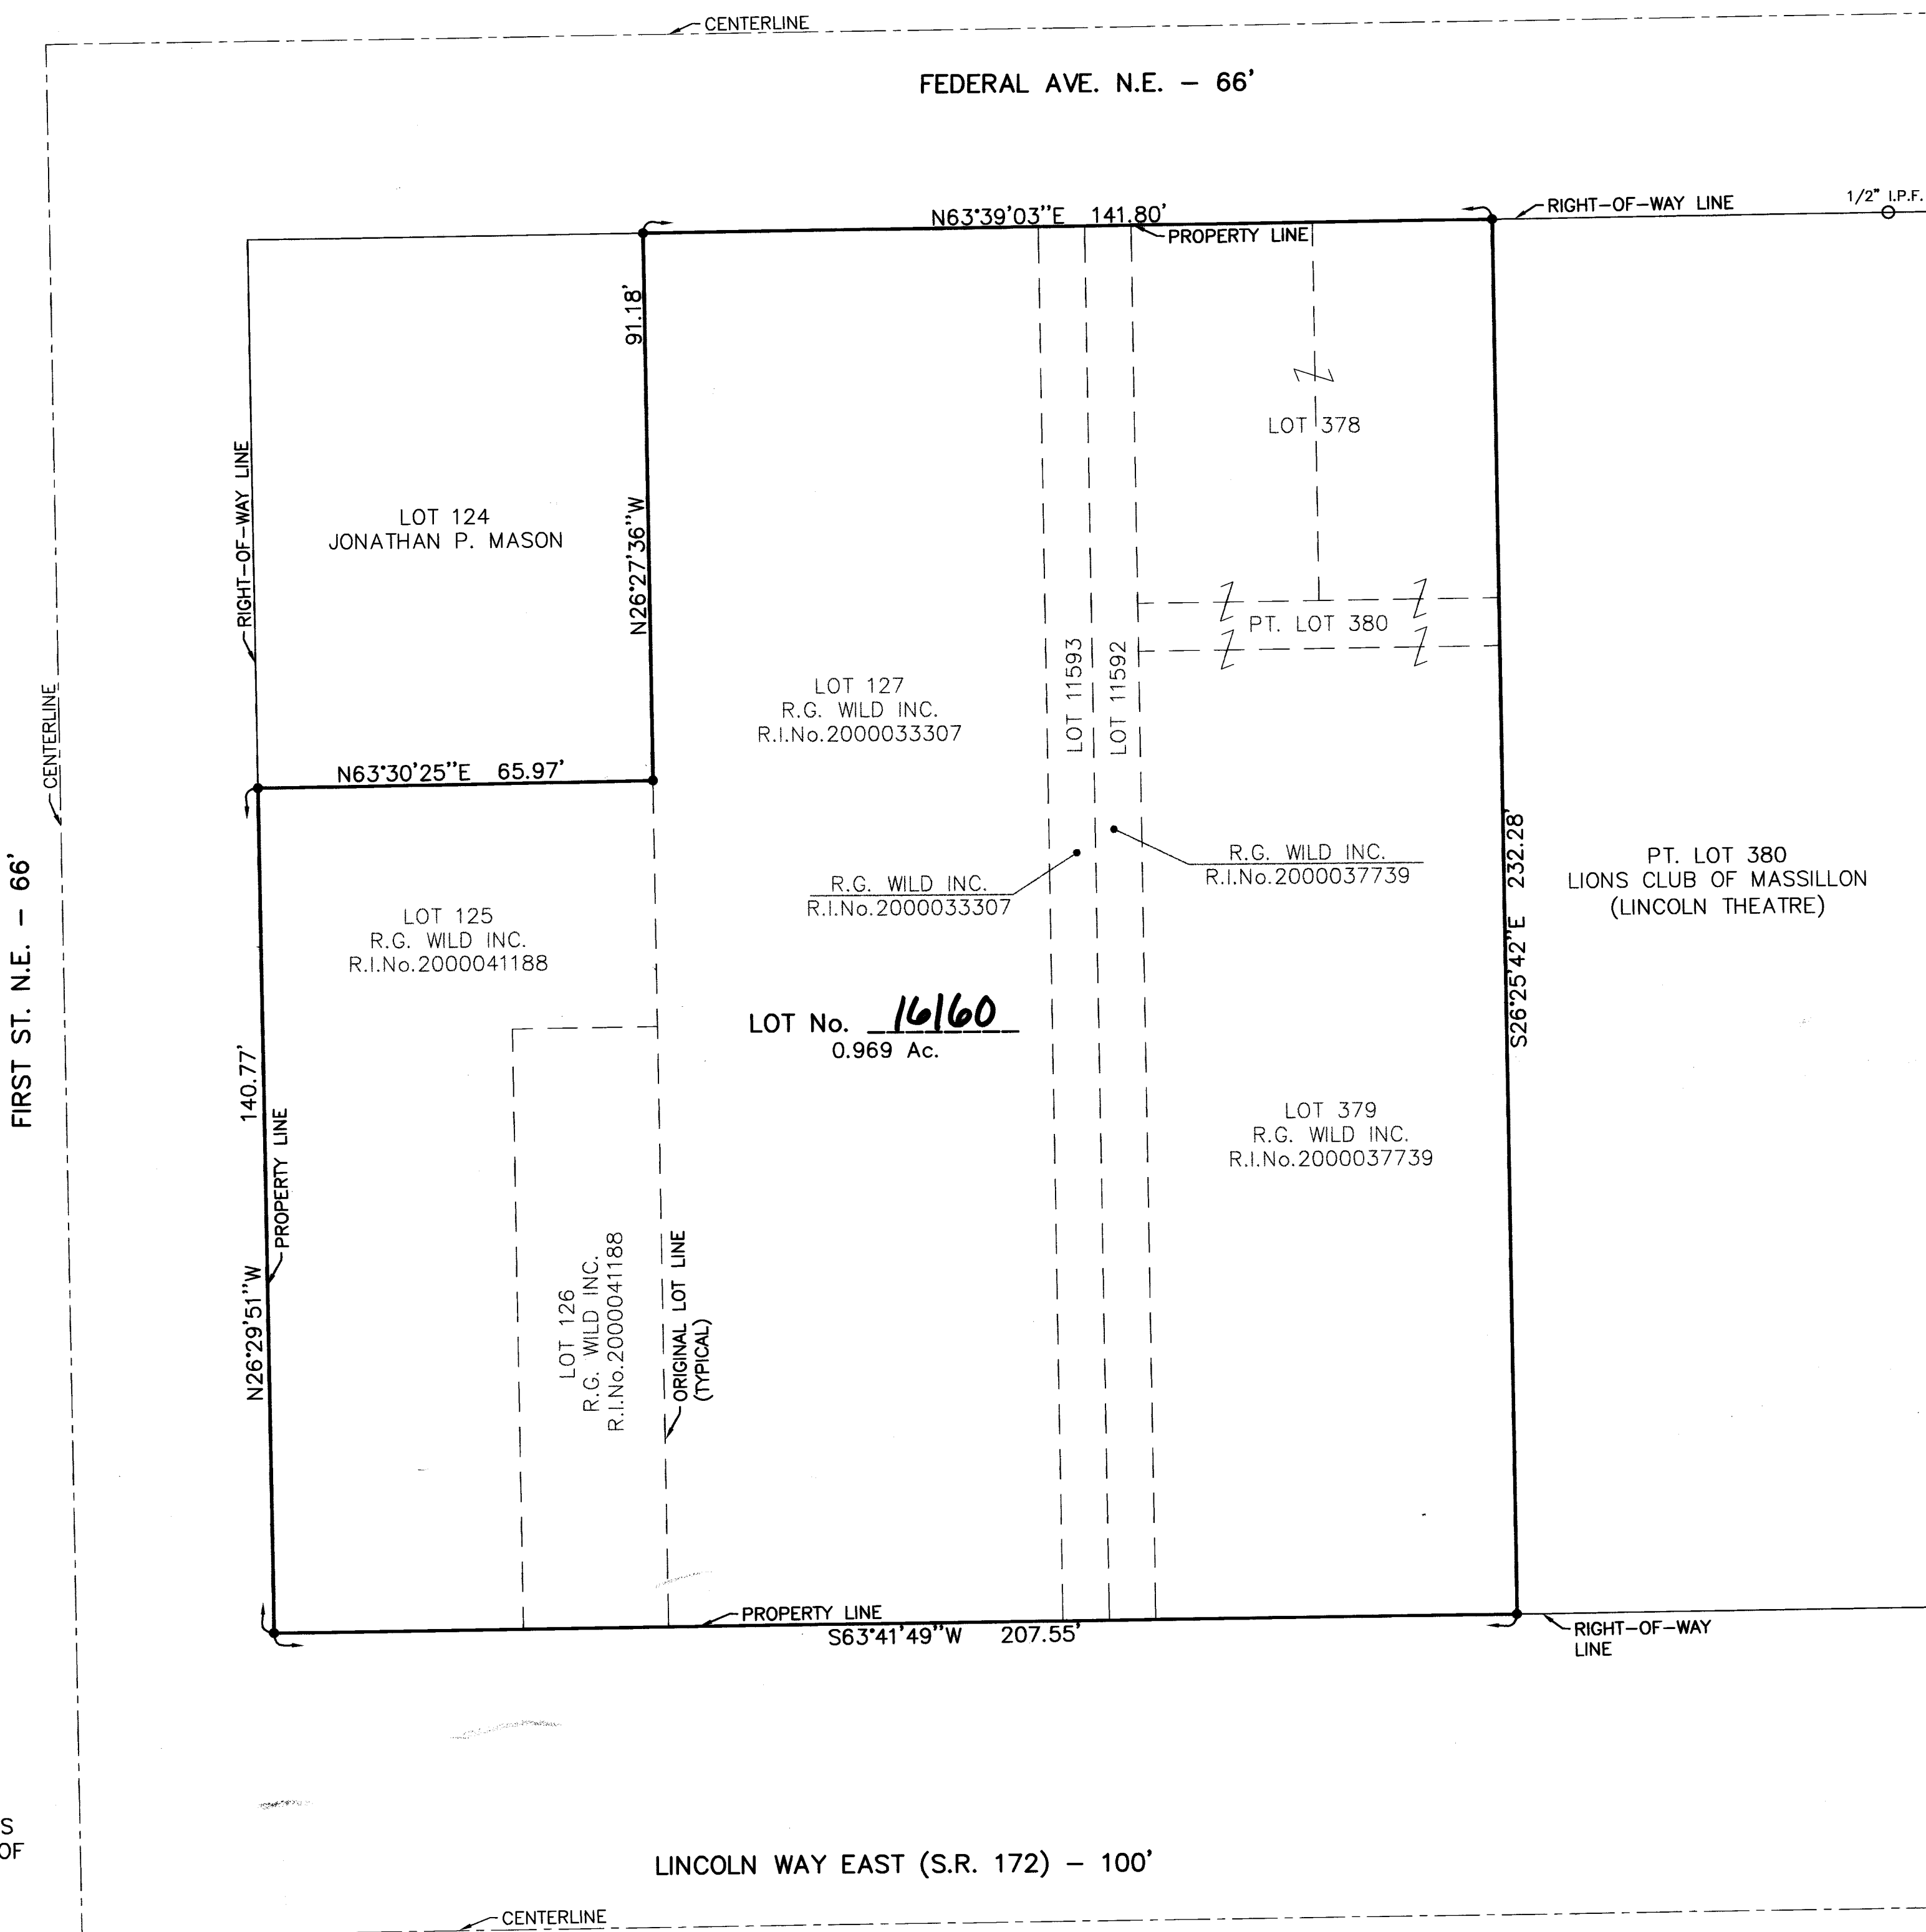

SCALE	FOR 1" = 20'	VERT. N/A
DATE:	NOVEMBER 2000	
FIELD BOOK No.	D/C	
SHEET	1	OF 1

BRYAN J. ASHMAN
JEROLD E. GEIB
COOPER & ASSOCIATES, LLP
ENGINEERS AND SURVEYORS
PHONE (330) 452-5731
FAX (330) 452-9110



REPLAT AND RENUMBERING PLAT
OF ALL OF LOTS 125, 126, 127, 378, 379, 11592 AND 11593 AND
PT. OF LOT 380 IN THE CITY OF MASSILLON, STARK COUNTY, OHIO

REVISIONS		
DESCRIPTION	DATE	BY
	</	

REPLAT AND RENUMBERING PLAT

00240

00 PS 34