

REPLATOF
MASSILLON CITY LOTS 14105 AND 14551FOR:
RICHARD L. AND BETH A. ROSIA(WE THE UNDERSIGNED OWNER(S) OF THE LAND SHOWN HEREON DO HEREBY
ASSENT TO AND ADOPT THIS SURVEY OF THE SAME AND ACKNOWLEDGE THAT
THE SAME WAS MY / OUR FREE ACT AND DEED INDIVIDUALLY.

WITNESSES: OWNER:

Andrea D'Agostino *Richard L. Rosia*
ANDREA D'AGOSTINO RICHARD L. ROSIA

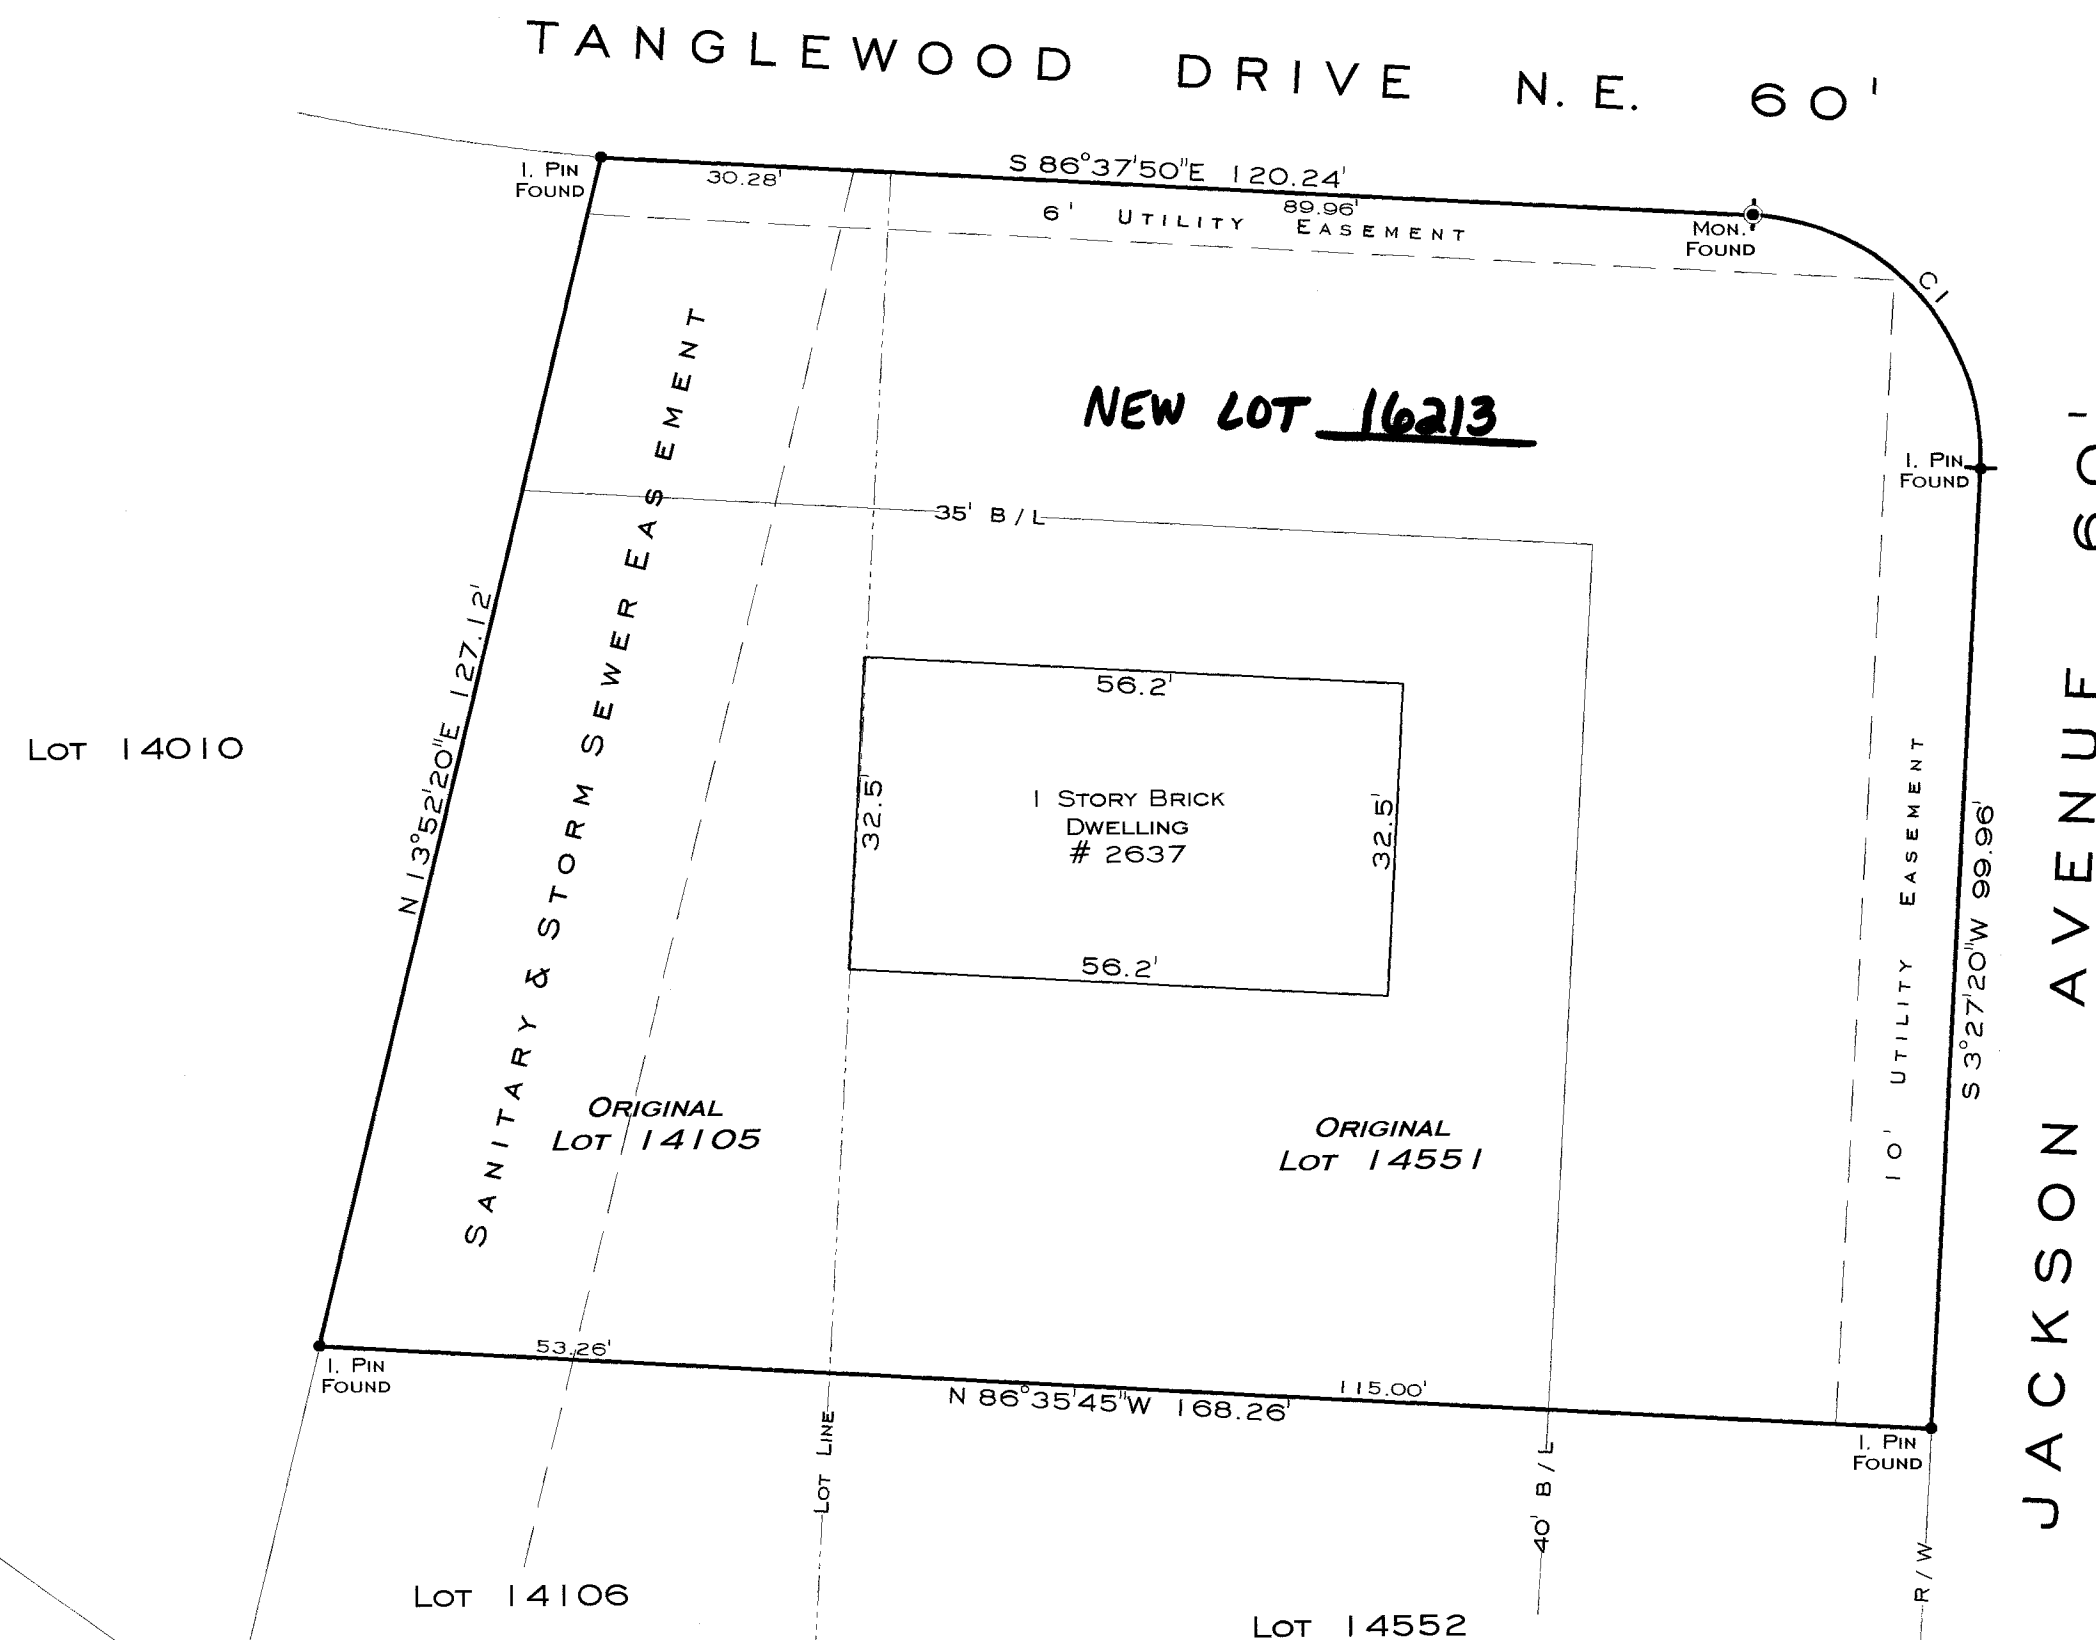
Jeanne Glick *Beth A. Rosia*
JEANNE GLICK BETH A. ROSIA

STATE OF OHIO
COUNTY OF STARKBEFORE ME, A NOTARY PUBLIC IN AND FOR SAID COUNTY AND STATE PERSONALLY
APPEARED THE ABOVE SIGNED OWNERS OF THE LAND SHOWN ON THIS PLAT, WHO
ACKNOWLEDGED THAT THEY DID SIGN THE FOREGOING INSTRUMENT AND THAT IT WAS
THEIR FREE ACT AND DEED ACCORDING TO LAW. IN TESTIMONY WHEREOF I HAVE
HEREUNTO SUBSCRIBED MY HAND AND AFFIXED MY OFFICIAL SEAL THIS 13TH DAY
OF April, 2001.NOTARY PUBLIC
MY COMMISSION EXPIRES October 28, 2001CITY PLANNING COMMISSION
APPROVED BY THE PLANNING COMMISSION OF THE CITY OF MASSILLON AT A
MEETING HELD April 11, 2001.*SLD D. H.*
SECRETARY*W. D. H.*
CHAIRMANMASSILLON CITY COUNCIL
ACCEPTED BY THE CITY COUNCIL OF MASSILLON, OHIO, BY ORDINANCE No. _____
PASSED THIS _____ DAY OF _____, 2001.
COUNCIL ACCEPTANCE NOT NECESSARY, NO STREET DEDICATION HEREON,
PER SECTION 1107.36(3) CODIFIED ORDINANCES OF MASSILLON, OHIO.
CLERK COUNCIL PRESIDENTCITY ENGINEER
I HEREBY APPROVE THIS PLAT AND ASSIGN THE LOT NUMBER SHOWN HEREON.*SLD D. H.*
CITY ENGINEERCOUNTY AUDITOR
ENTERED FOR TRANSFER THIS 4TH DAY OF MAY, 2001.*JANET WIER CREIGHTON*
COUNTY AUDITOR
*34 Ben L. Oat, DEPUTY*COUNTY RECORDER
RECEIVED FOR RECORD THIS 4TH DAY OF MAY, 2001.
RECORDED IN VOLUME 68 PAGE 144 THIS 4TH DAY OF MAY, 2001.
Rich Campbell
COUNTY RECORDERI HEREBY CERTIFY THE FOREGOING BOUNDARY SURVEY WAS
PREPARED FROM ACTUAL FIELD MEASUREMENTS IN ACCORDANCE
WITH CHAPTER 4733-37 OF THE OHIO ADMINISTRATIVE CODE*Richard A. Jones P.S.* 3-24-01
RICHARD A. JONES, P.S. 5156 DATE

MARCH 24TH. 2001

JONES SURVEYING
825 HILLCLIFF AVENUE
LOUISVILLE, OH 44641
(330) 875-1805

01 PS 09

STATE OF OHIO
COUNTY OF STARK
CITY OF MASSILLONBEING KNOWN AS MASSILLON CITY LOTS 14105 AND 14551
OF COLONIAL HILLS ALLOTMENT No. 9B (P.B. 49, PAGE 34),
ALSO KNOWN AS THE LANDS NOW OR FORMERLY OWNED BY
RICHARD L. AND BETH A. ROSIA, THE SAME SHOWN ON
IMAGING #2000029559 OF THE STARK COUNTY RECORDERS OFFICE

CURVE DATA					
CURVE	DELTA ANGLE	RADIUS	ARC	TANGENT	CHORD
1	90°18'01"	25.00	39.40	25.13	35.45
					CHORD BEARING S 41°28'39" E

