


LINE CHART		
LINE	BEARING	DISTANCE
L-A	S63°14'46"W	42.43'
L-B	N71°45'14"W	53.79'
L-C	N18°15'43"E	17.92'
L-D	S82°51'01"E	110.00'
L-E	N19°37'24"E	105.09'
L-F	N06°59'41"E	50.99'
L-G	S18°17'02"W	70.00'
L-H	N71°42'58"W	30.00'
L-I	S06°30'07"W	292.96'

CURVE (A)
L = 838.17'
R = 911.00'
D = 52°42'55"
T = 451.39'
Ch = 808.92'
ChBrG = S73°06'30"E

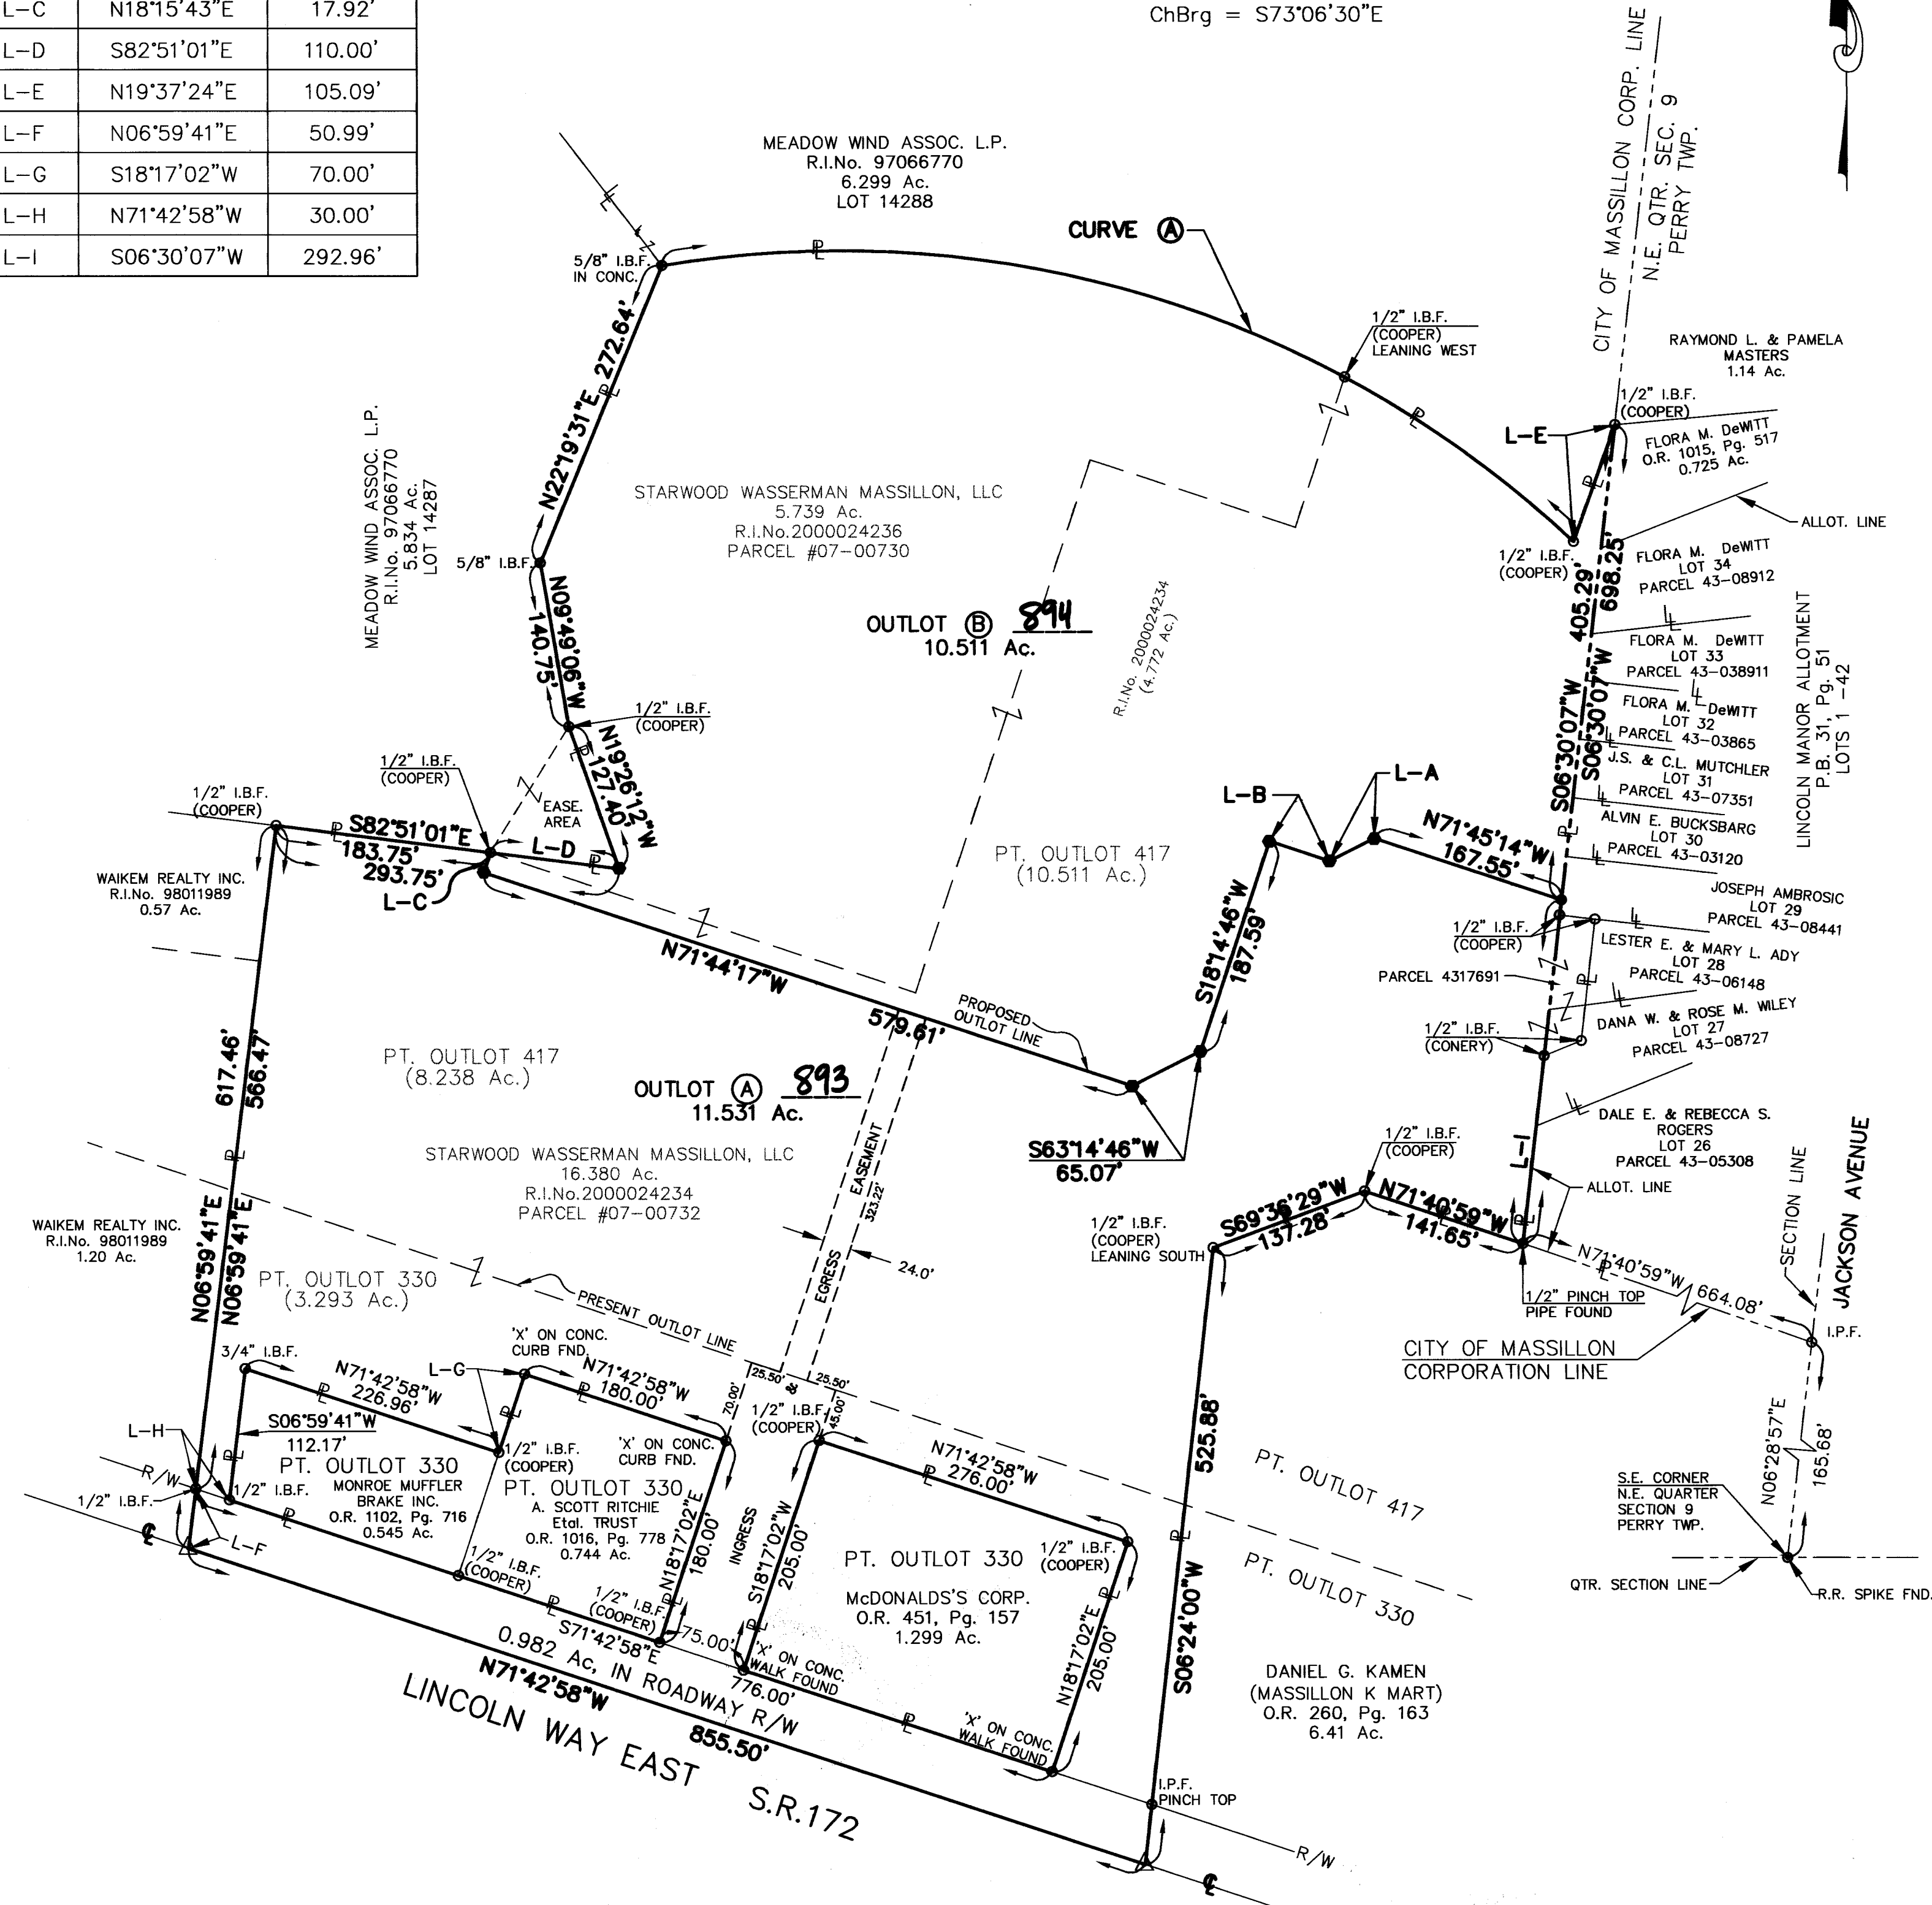

REFERENCE DIRECTION

REFERENCE DIRECTION FOR BEARING SYSTEM USED WAS ESTABLISHED FROM STARK COUNTY RECORDER'S IMAGE NUMBER 95062290, USING N71°42'58"W FOR THE CENTERLINE OF LINCOLN WAY EAST (STATE ROUTE 172).

NOTE:

RIGHT-OF-WAY CLAIMED BY THE CITY OF MASSILLON BETWEEN THE WEST LINE OF N.E. QTR. SECTION 9, AND THE EAST LINE OF SECTION 9, NORTH OF THE CENTERLINE IS 50.0' FROM DEED TO THE MASSIN CORPORATION, VOL. 1603, Pg. 138, WHICH EXCLUDES 50.0' FOR ROADWAY. (SEE FILE NO. M 714 ACC. No. 2742 IN MASSILLON CITY ENGINEERS OFFICE.

PERTINENT DOCUMENTS

O.R. 1614, Pg. 221
R.I.No. 95062290
O.R. 1102, Pg. 716
O.R. 1016, Pg. 778
O.R. 451, Pg. 157
O.R. 260, Pg. 163
P.B. 31, Pg. 51
R.I. No. 97066770
R.I. No. 98011989
VOL. 1603, Pg. 138

LEGEND

- IRON BAR/PIPE FOUND (AS NOTED)
- IRON BAR SET W/ COOPER & ASSOC. CAP
- △ P.K. NAIL FOUND
- COTTON GIN GEAR SET

REPLAT

OF PART OF OUTLOTS 330 & 417 IN THE CITY OF MASSILLON, LOCATED IN THE NORTHEAST QUARTER OF SECTION 9, TOWNSHIP-10 (PERRY TOWNSHIP), RANGE-9, STARK COUNTY, OHIO

ACKNOWLEDGMENTS

I HEREBY CERTIFY THAT THIS IS A CORRECT REPLAT OF THE OUTLOTS AS DELINEATED ON THE TITLE OF THIS PLAT AND AS SHOWN HEREON THIS 1ST DAY OF May, 2001.

Jerrold E. Geib
JEROLD E. GEIB
STATE OF OHIO - REGISTERED SURVEYOR No. 6725

KNOW ALL MEN BY THESE PRESENTS THAT STARWOOD WASSERMAN MASSILLON, LLC, THE OWNER OF THE PROPERTIES SHOWN ON THIS PLAT, REPRESENTED BY RICHARD WASSERMAN, THE DULY AUTHORIZED MEMBER, DOES HEREBY ACKNOWLEDGE THE MAKING AND SIGNING OF THIS PLAT TO BE HIS FREE ACT AND DEED AND DOES HEREBY REPLAT THE OUTLOTS AS SHOWN.

IN TESTIMONY THEREOF I HEREUNTO SET MY HAND(S) THIS 2 DAY OF May, 2001.

OWNER-STARWOOD WASSERMAN MASSILLON, LLC
BY: RICHARD WASSERMAN
MEMBER

WITNESS
Ronald Mitchell
WITNESS
JAMES J. COOKE JR.

STATE OF RI
COUNTY OF Providence S.S.

BEFORE ME, A NOTARY PUBLIC IN AND FOR SAID COUNTY AND STATE, PERSONALLY APPEARED RICHARD WASSERMAN, MEMBER OF STARWOOD WASSERMAN MASSILLON, LLC, WHO ACKNOWLEDGED THAT HE DID SIGN THE FORGOING INSTRUMENT, AND THAT IT WAS THE FREE ACT AND DEED OF SAID COMPANY AND OF HIMSELF AS A MEMBER.

IN TESTIMONY, WHEREOF, I HAVE HEREUNTO SET MY HAND AND OFFICIAL SEAL THIS 2 DAY OF May, 2001.

Christina D. Leahy
MY COMMISSION EXPIRES 12/31/01 NOTARY PUBLIC

THIS PLAT APPROVED AND ACCEPTED BY THE PLANNING COMMISSION OF THE CITY OF MASSILLON, OHIO THIS 9th DAY OF May, 2001.

Richard Wasserman
PLANNING COMMISSION PRESIDENT
SD R. D.
PLANNING COMMISSION SECRETARY

PLAT APPROVED AND GIVEN OUTLOT NUMBERS (A) 893, (B) 894 BY THE CITY ENGINEER OF THE CITY OF MASSILLON, OHIO THIS 11th DAY OF May, 2001.


SD R. D.
CITY ENGINEER

ENTERED FOR TRANSFER BY THE STARK COUNTY AUDITOR THIS 17th DAY OF May, 2001.

Janet Heir Creighton
STARK COUNTY AUDITOR by *Robert P. Moshman II*, Deputy

RECEIVED FOR RECORD BY THE STARK COUNTY RECORDER THIS 17th DAY OF May, 2001.
RECORDED IN PLAT BOOK 608, PAGE 149.

FEES: 43.20
Rich Campbell
STARK COUNTY RECORDER

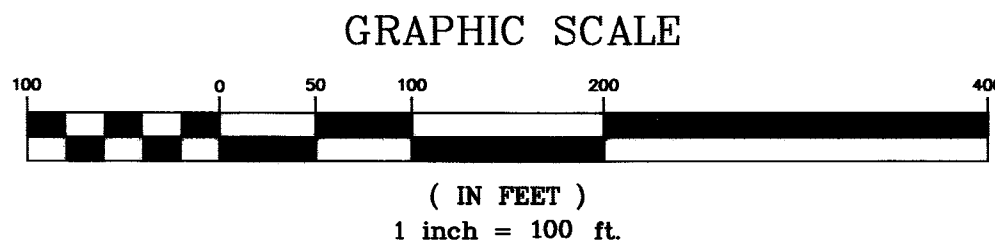

FOR: 1" = 100' VERT. N/A	DATE: APRIL 2001	FIELD BOOK No. 520	SHEET 1 OF 1
BRYAN J. ASHMAN JEROLD E. GEIB			
COOPER & ASSOCIATES, LLP ENGINEERS AND SURVEYORS			
PHONE (330) 452-5731 FAX (330) 452-9110			
1359 MARKET AVENUE NORTH CANTON, OHIO 44714			
STATE OF OHIO JEROLD E. GEIB REGISTERED SURVEYOR 6725			
REPLAT AND PRIVATE EASEMENT PLAT OF PART OF OUTLOTS 330 & 417 IN THE CITY OF MASSILLON, LOCATED IN THE NORTHEAST QUARTER OF SECTION 9, TOWNSHIP-10 (PERRY TWP.), RANGE-9, STARK COUNTY, OHIO			
FOR: STARWOOD WASSERMAN, LLC			
PROJ. #	00127RP	DATE	BY
DESCRIPTION	REVISIONS	DATE	BY
DWN BY: S.D.H. CHK'D BY: M.L.M.			