


**REPLAT OF LOT 14705, 14882 AND
PART OF 14703 AND PART OF 14704
LOCATED IN THE CITY OF MASSILLON,
STARK CO., OHIO**

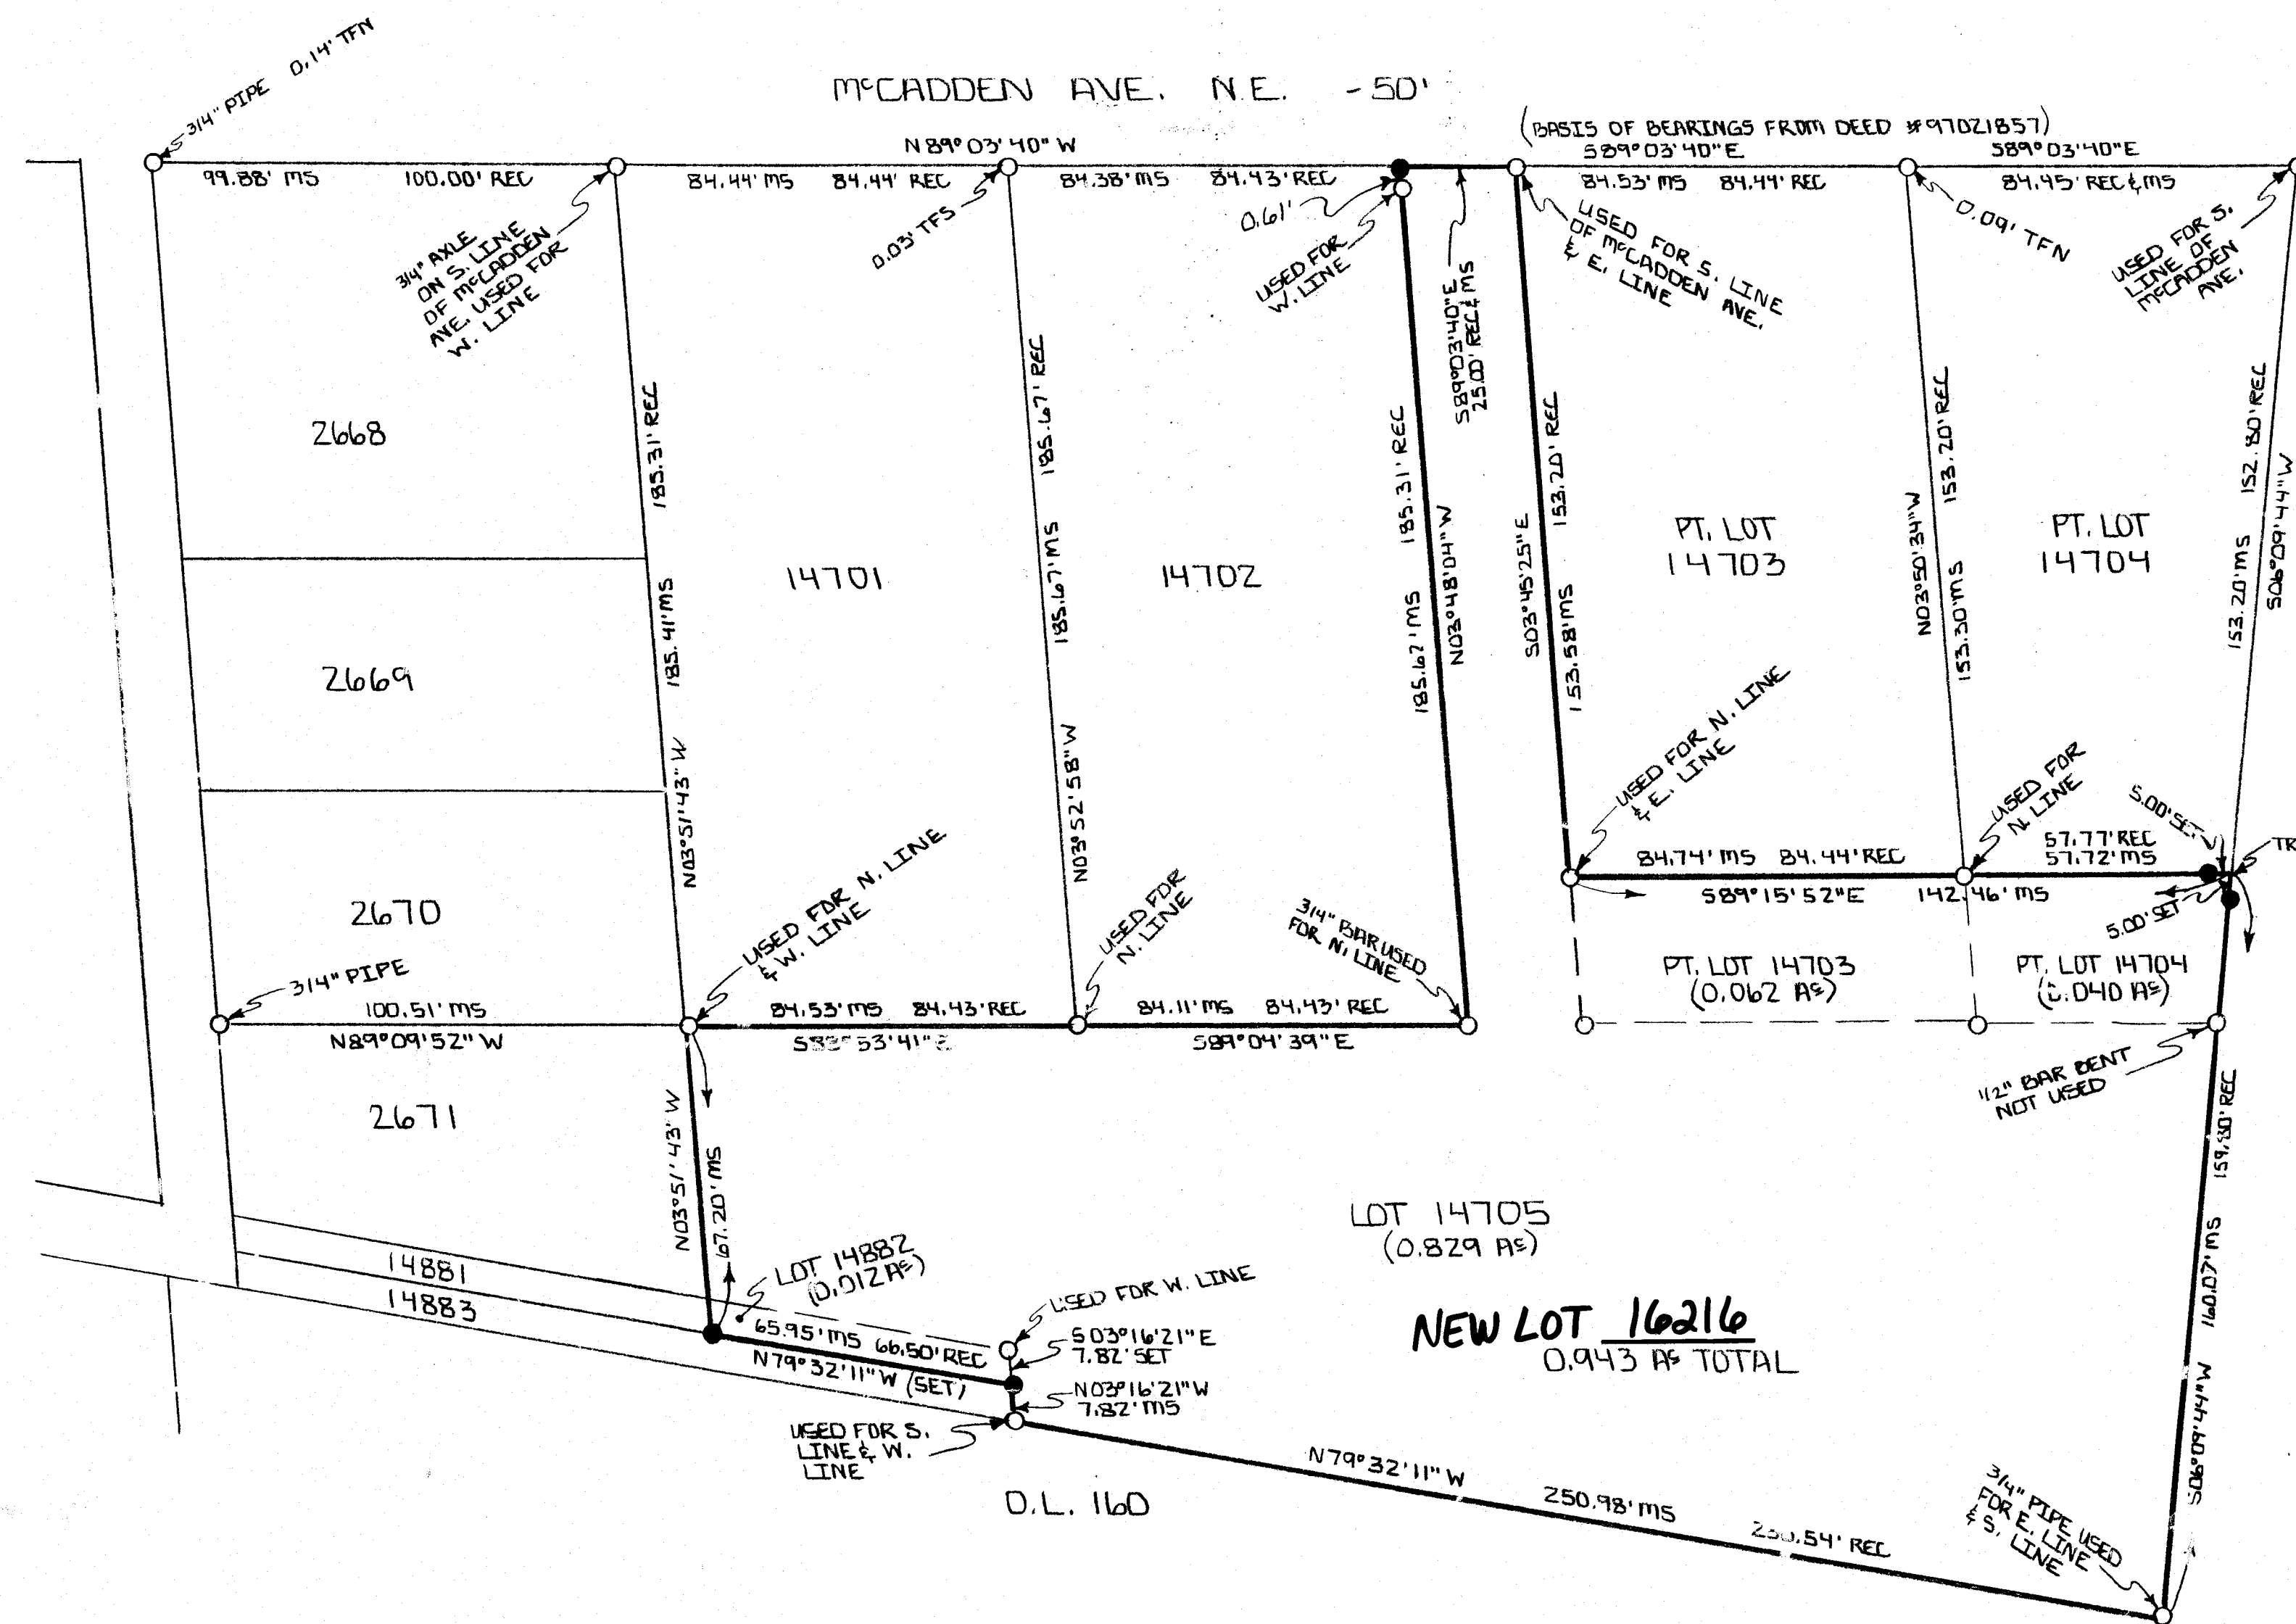

PERTINENT DATA:

1. TAX MAP:
MASSILLON MAP #2
2. DEED:
#97021857
3. SURVEYS BY:
ACCURATE TECHNOLOGIES DATED APRIL, 1993
WAGONER DATED JUNE, 1993


LEGEND:

- = 5/8" BAR W/ CAP STAMPED ACCURATE TECHNOLOGIES
UNLESS OTHERWISE NOTED
- = 5/8" BAR SET
- MS = MEASURED
- REC = RECORD
- TFN = TOO FAR NORTH
- TFS = TOO FAR SOUTH

0' 30' 60'
SCALE: 1" = 30'

I HEREBY CERTIFY THAT THIS MAP REPRESENTS A
SURVEY PERFORMED BY ME THAT CONFORMS TO
THE MINIMUM STANDARDS FOR BOUNDARY
SURVEYS IN THE STATE OF OHIO, D.A.C. 4733-37.

Ronald C. Hinton 11-21-00
RONALD C. HINTON, S-6270

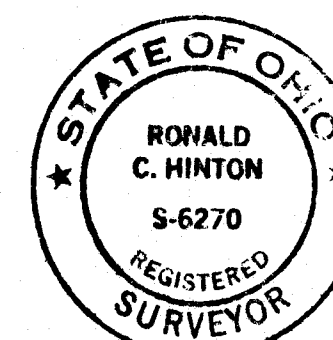

ACKNOWLEDGEMENT

Scott McDonald and Anna M. McDonald, Trustees of The
KNOW ALL MEN BY THESE PRESENTS THAT WE Scott and Anna M. McDonald Revoke Living Trust dated November 14, 1994,
OWNERS OF THE LAND DELINEATED ON THIS PLAT, DO HEREBY SWEAR THAT THE MAKING AND SIGNING OF THIS PLAT
WAS OUR FREE ACT AND DEED ACCORDING TO LAW.

WITNESSES:


Carol E. O'Hare
Carol E. O'Hare
James E. Gretemeyer
James E. Gretemeyer
STATE OF OHIO
COUNTY OF STARK,

OWNERS:


By: Scott McDonald
Scott McDonald, Trustee
By: Anna M. McDonald
Anna M. McDonald, Trustee

BEFORE ME A NOTARY PUBLIC IN AND FOR SAID COUNTY DID PERSONALLY
APPEAR Scott McDonald and Anna M. McDonald, Trustees WHO ACKNOWLEDGED
-they- DID SIGN THE FOREGOING INSTRUMENT AND THAT THE SAME WAS THEIR FREE ACT AND DEED AS
REQUIRED BY LAW.

IN WITNESS WHEREOF, I HEREBY SET MY HAND AND SEAL THIS 28 DAY OF December, 2000.

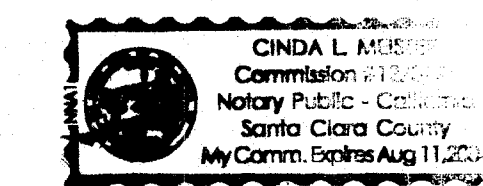

NOTARY PUBLIC Linda L. Mester
MY COMMISSION EXPIRES Aug 11, 2004

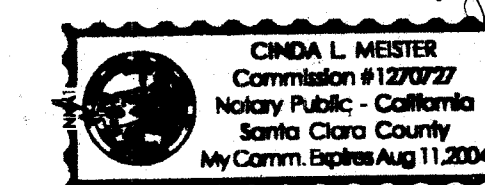

PLANNING COMMISSION

APPROVED BY THE CITY PLANNING COMMISSION AT A MEETING HELD November 8, 2000.
R. D. Palmer CHAIRMAN S. D. R. D. SECRETARY

CITY COUNCIL

ACCEPTED BY THE CITY COUNCIL OF MASSILLON, OHIO BY ORDINANCE NO. _____

PASSED 200
COUNCIL ACCEPTANCE NOT NECESSARY, NO STREET DEDICATION HEREON,
PER SECTION 1107.3(6)(3) CODIFIED ORDINANCES OF MASSILLON, OHIO.

PRESIDENT 16216 CLERK _____

NEW LOT NUMBER 16216 ASSIGNED BY CITY ENGINEER OF MASSILLON, OHIO.

S. D. R. D. CITY ENGINEER

ENTERED FOR TRANSFER THIS 31st DAY OF May, 2001.

Janet Heir Creighton COUNTY AUDITOR Ronald P. McDonald, Deputy

RECEIVED FOR RECORD THIS 31st DAY OF May, 2001 AND RECORDED IN

PLAT BOOK 68 PAGE 150

R. D. Palmer COUNTY RECORDER

SCALE: 1" = 30'	APPROVED BY:	DRAWN BY:
DATE: NOV. 2000		REVISED:
LOCATED IN THE CITY OF MASSILLON, STARK COUNTY, OHIO.		
RONALD C. HINTON SURVEYING CO. INC. 1515 GREENFIELD AVE SW CANTON OH 44706		DRAWING NUMBER KRAULINK - McDONALD