

CURVE TABLE						
CURVE	LENGTH	RADIUS	DELTA	CHORD	CHORD BEARING	TANGENT
C1	154.96'	2894.60'	3°04'02"	154.94'	N24°29'17"W	77.50'
C2	73.50'	2914.60'	1°26'41"	73.49'	S25°17'58"E	36.75'


DEDICATION PLAT
FOR A
SANITARY SEWER EASEMENT

BEING PART OF O.L. 767 AND ALL OF O.L. 768
IN THE CITY OF MASSILLON STARK COUNTY, OHIO


SCALE: 1"=100'

DATE: JANUARY 2001

D. & D. WHIPKEY
PT. O.L. No. 767
R.I. NO. 97006233
(127.112 Ac.)

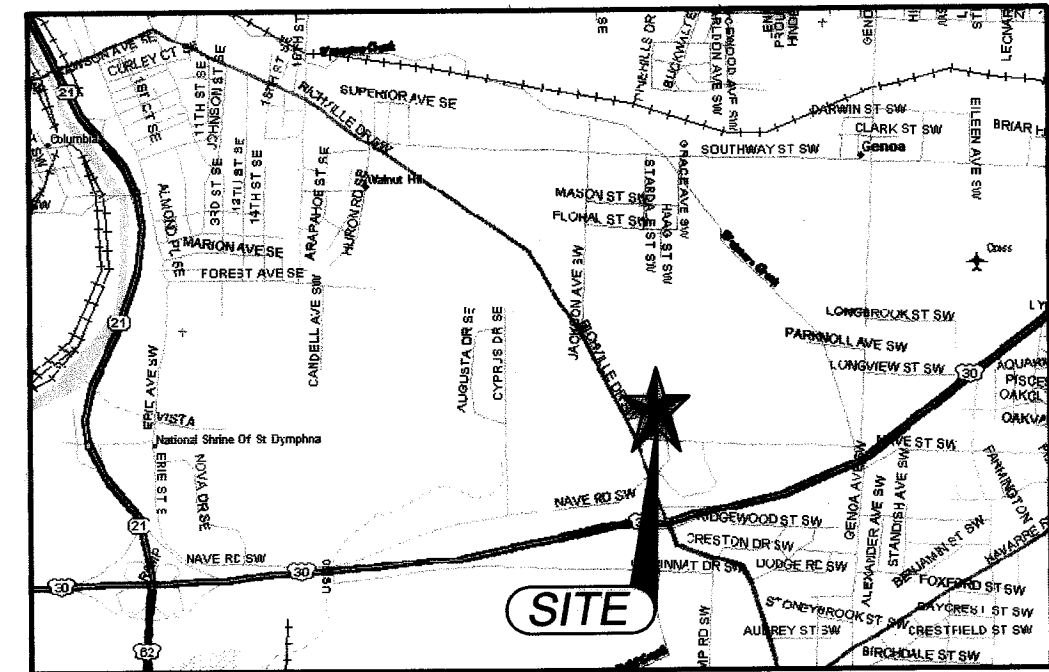

VICINITY MAP

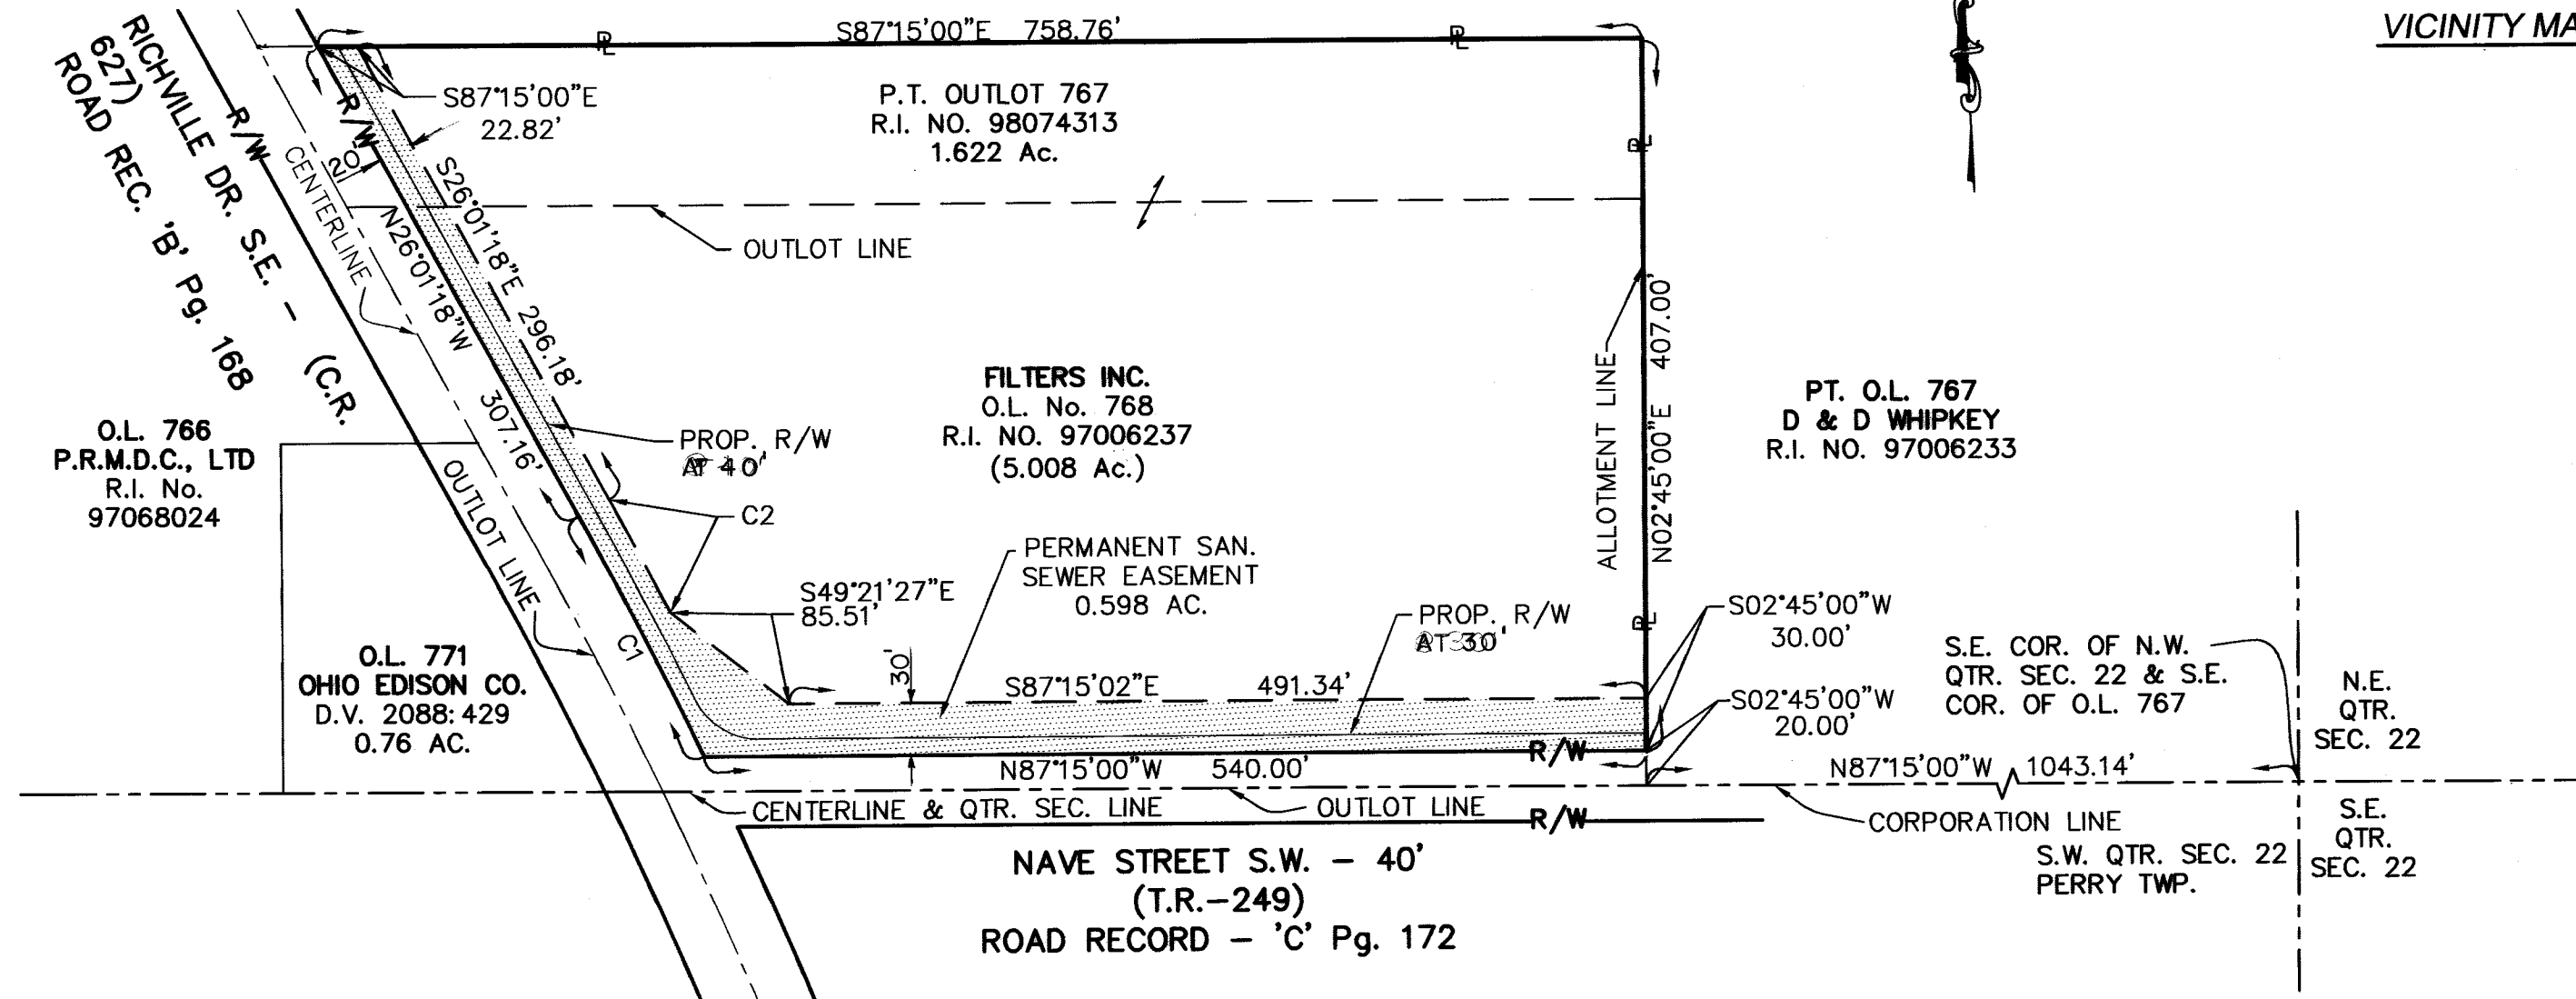

CERTIFICATION

I HEREBY CERTIFY THIS SANITARY SEWER EASEMENT IS A TRUE AND CORRECT PLAT OF THE EASEMENT
MADE BY ME THIS 23RD DAY OF January, 2001.

Jerold E. Geib
JEROLD E. GEIB
REGISTERED SURVEYOR No. 6725



OWNERS ACKNOWLEDGMENT

WE THE UNDERSIGNED, BEING THE OWNERS OF THE LAND AFFECTED, DO HEREBY DEDICATE THE LANDS
SHOWN AS A SANITARY SEWER EASEMENT TO PUBLIC USE FOREVER.

Jerold E. Geib
WITNESS - JEROLD E. GEIB
Martin L. Meckel
WITNESS - MARTIN L. MECKEL
BY: *J. Daniel Matthews* - PRESIDENT DATE 3-15-01
FILTERS INC. - OWNER

NOTARY

COUNTY OF STARK
STATE OF OHIO s.s.
BEFORE ME, A NOTARY IN AND FOR SAID COUNTY AND STATE, PERSONALLY APPEARED THE ABOVE
OWNER(S) WHO ACKNOWLEDGED THAT HE DID SIGN THE FOREGOING INSTRUMENT, AND THAT THE SAME
IS THE FREE ACT AND DEED OF SAID OWNER.

IN WITNESS THEREOF, I HAVE HEREUNTO SET MY HAND AND OFFICIAL SEAL AT Canton, OHIO,
THIS 15th DAY OF March 2001.

MARTIN L. MECKEL
Notary Public, State of Ohio
My Commission Expires March 4, 2003
MY COMMISSION EXPIRES: Recorded in Stark County

Martin L. Meckel
NOTARY PUBLIC

PLANNING COMMISSION

APPROVED BY THE CITY OF MASSILLON PLANNING COMMISSION ON THIS 11th DAY
OF April 2001.

Paul J. Bryan
CHAIRMAN
Sharon Howell
SECRETARY

CITY COUNCIL

ACCEPTED BY THE CITY COUNCIL OF MASSILLON, OHIO BY ORDANANCE No.
113-2001 PASSED THIS 7th DAY OF May, 2001.

Paul J. Bryan
PRESIDENT (ACTING)
Sharon Howell
CLERK

COUNTY AUDITOR

ENTERED FOR TRANSFER THIS 31st DAY OF May, 2001.


Janet Wein Craghton
STARK COUNTY AUDITOR
by *Robert P. H. H. H.*, Deputy

COUNTY RECORDER

RECEIVED FOR RECORD THIS 31st DAY OF May, 2001.
RECORDED IN PLAT BOOK 69 PAGE 5

FEE 21.60

Rich Campbell

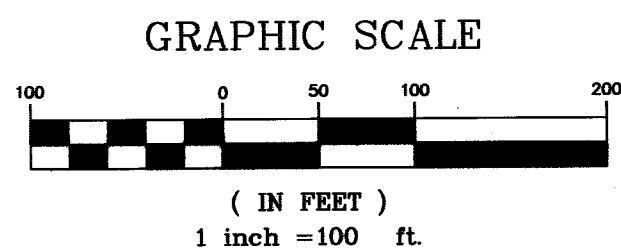

COOPER & ASSOCIATES, LLP
ENGINEERS AND SURVEYORS



DEDICATION PLAT FOR A
SANITARY SEWER EASEMENT
BEING PART OF O.L. 767 AND ALL OF
O.L. 768 IN THE CITY OF MASSILLON
STARK COUNTY, OHIO
FOR: FILTERS INC.

PROJ.# 00138