

Robert P. Hoover
ROBERT P. HOOVER
OHIO REG. NO. 6155

MOHAMED DARWISH DATE 5-21-01
PRINTED NAME AND TITLE

WITNESS	OWNERS	DATE
<u>JASON A. HAINES</u>	<u>Maurice L. Ebberhart</u>	<u>2-9-01</u>
<u>JASON A. HAINES</u>	<u>MAURICE L. EBBERHART</u>	
<u>JASON A. HAINES</u>	<u>Charles O. Ebberhart</u>	<u>2-13-01</u>
<u>JASON A. HAINES</u>	<u>CHARLES O. EBBERHART</u>	
<u>Linda Mikutel</u>	<u>Sandra L. Rogers</u>	<u>3-16-01</u>
<u>LINDA MIKUTEL</u>	<u>Sandra L. Rogers</u>	
<u>Linda Mikutel</u>	<u>Neal L. Rogers</u>	<u>4-11-01</u>
<u>LINDA MIKUTEL</u>	<u>Neal L. Rogers</u>	
<u>JASON A. HAINES</u>	<u>Ronald B. Smith</u>	<u>5-4-01</u>
<u>JASON A. HAINES</u>	<u>Ronald B. Smith</u>	

PLAT PREPARED BY:
HOOVER and ASSOCIATES, Inc.
5782 Huckleberry Street N.W.
North Canton, Ohio 44720

SCALE 1" = 40' **NOVEMBER 2000**

W. J. [Signature]
CHAIRMAN

[Signature]
SECRETARY

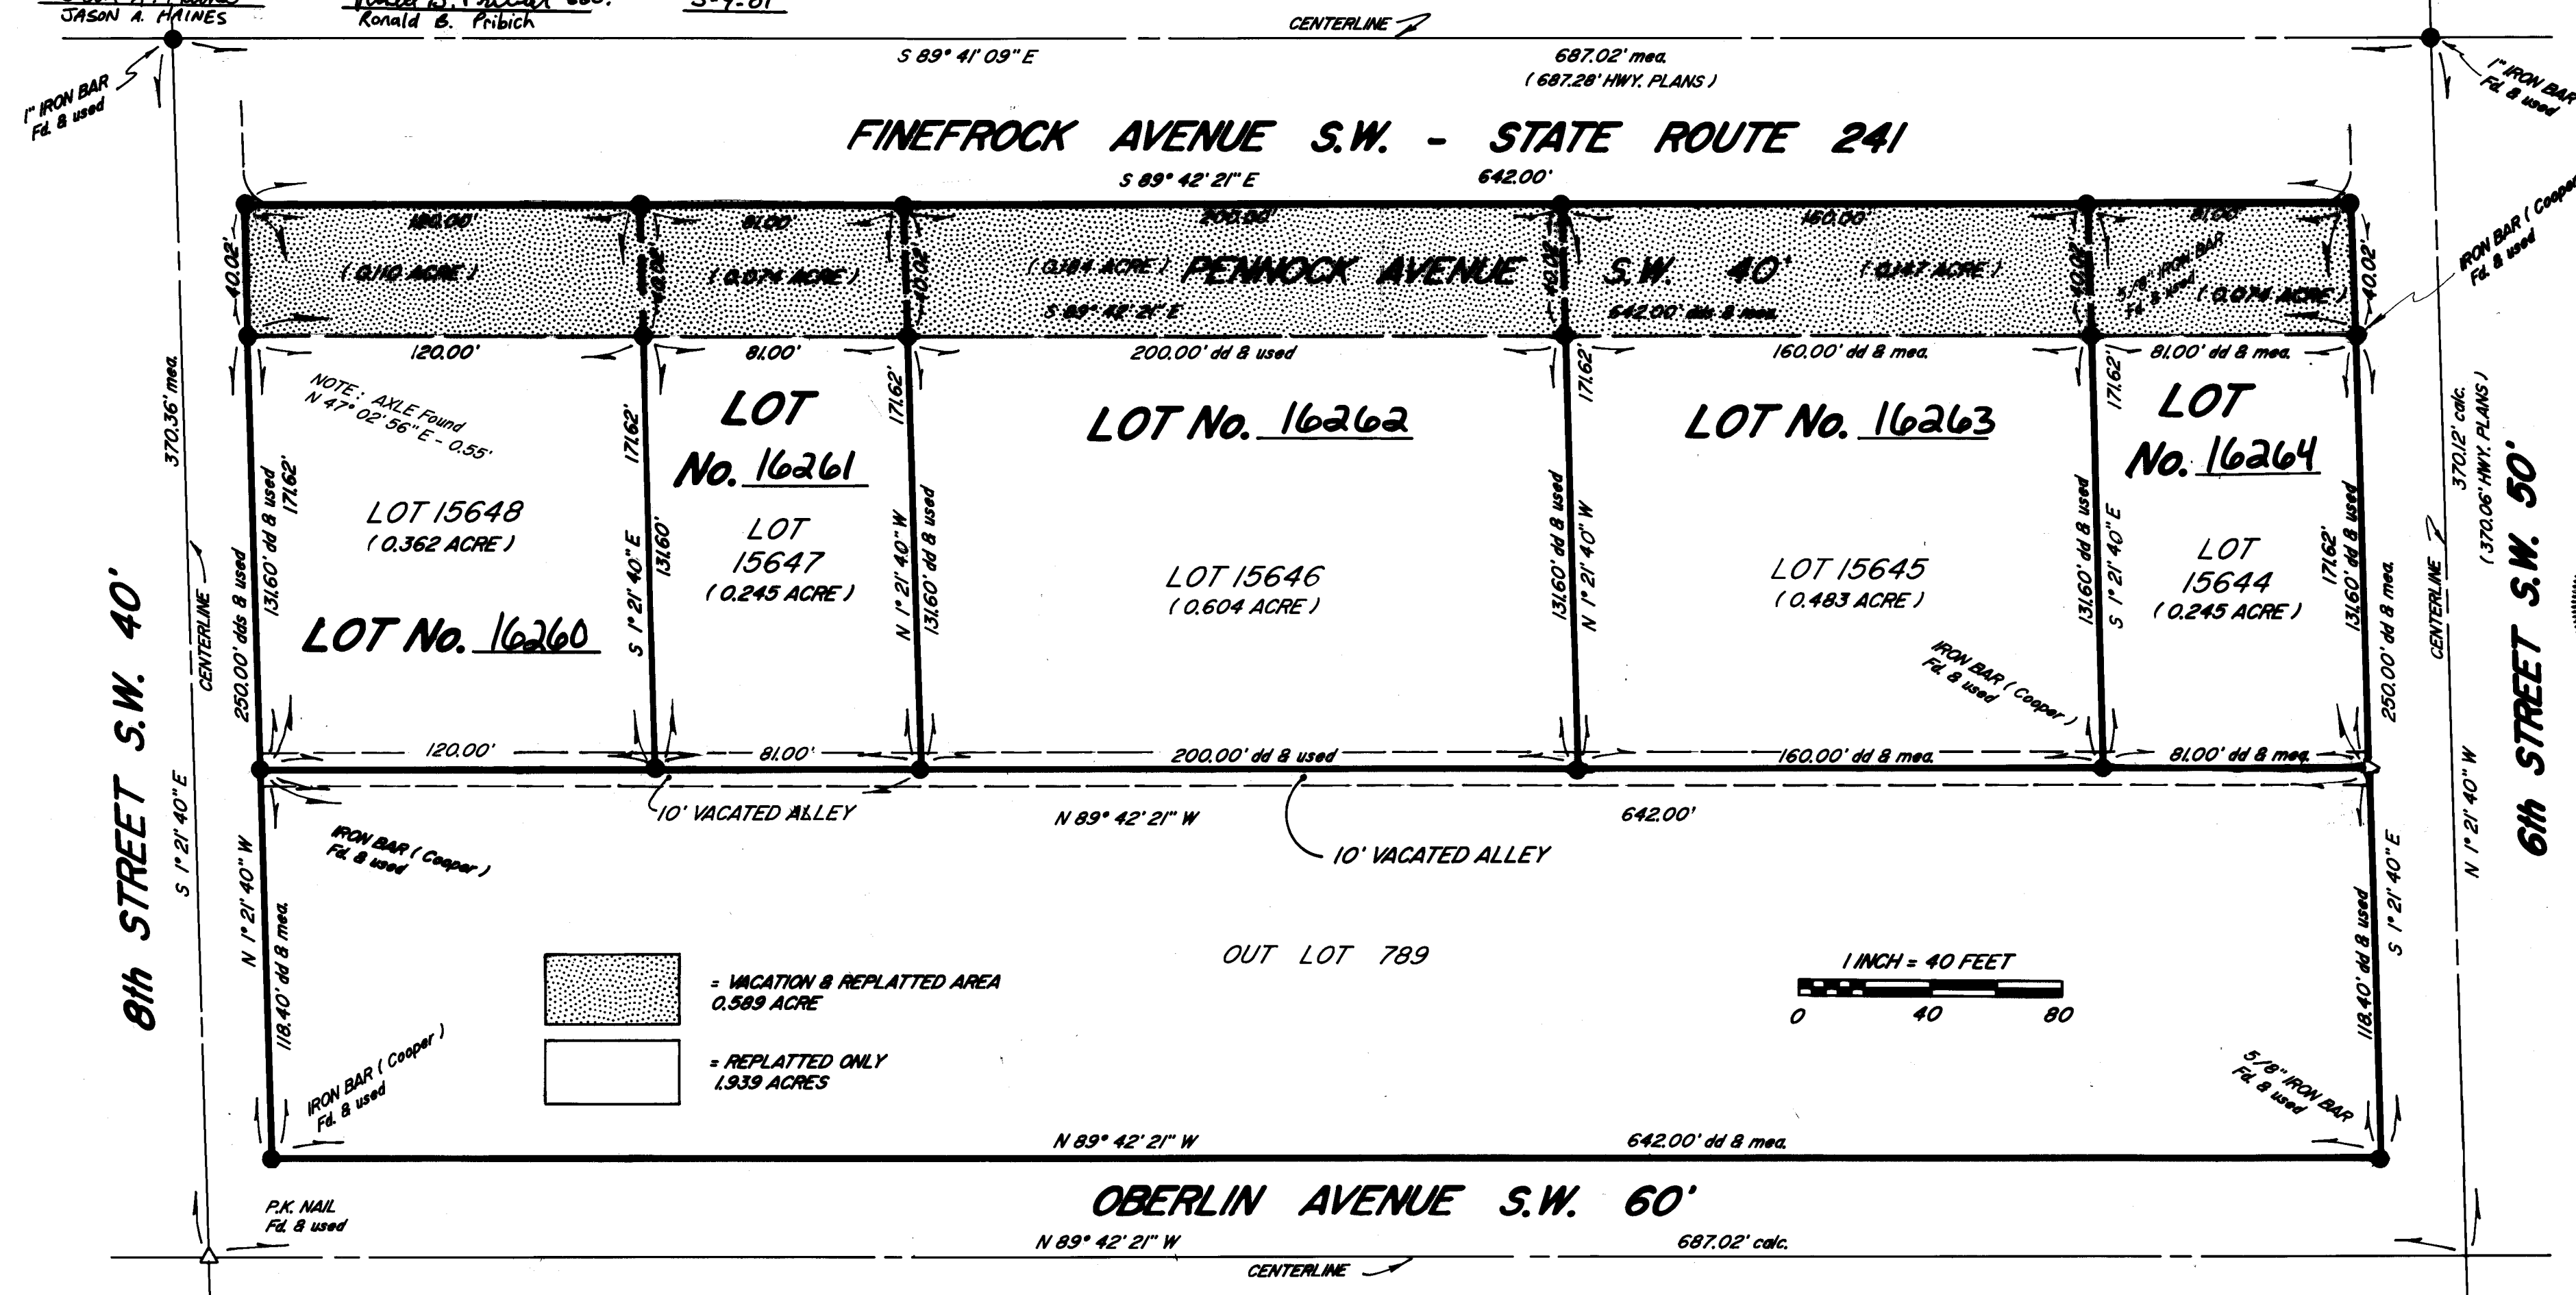

ENGINEER

Justicia Brighton by Patricia A. Talbot
STARK COUNTY AUDITOR Deputy Auditor

Renee D. Harwig Sharon Howell
PRESIDENT CLERK OF COUNCIL

Rick Campbell
STARK COUNTY RECORDER

CENTERLINE 



STATE OF OHIO
ROBERT PAUL
HOOVER
6155
REGISTERED
SURVEYOR

01 PS 18