
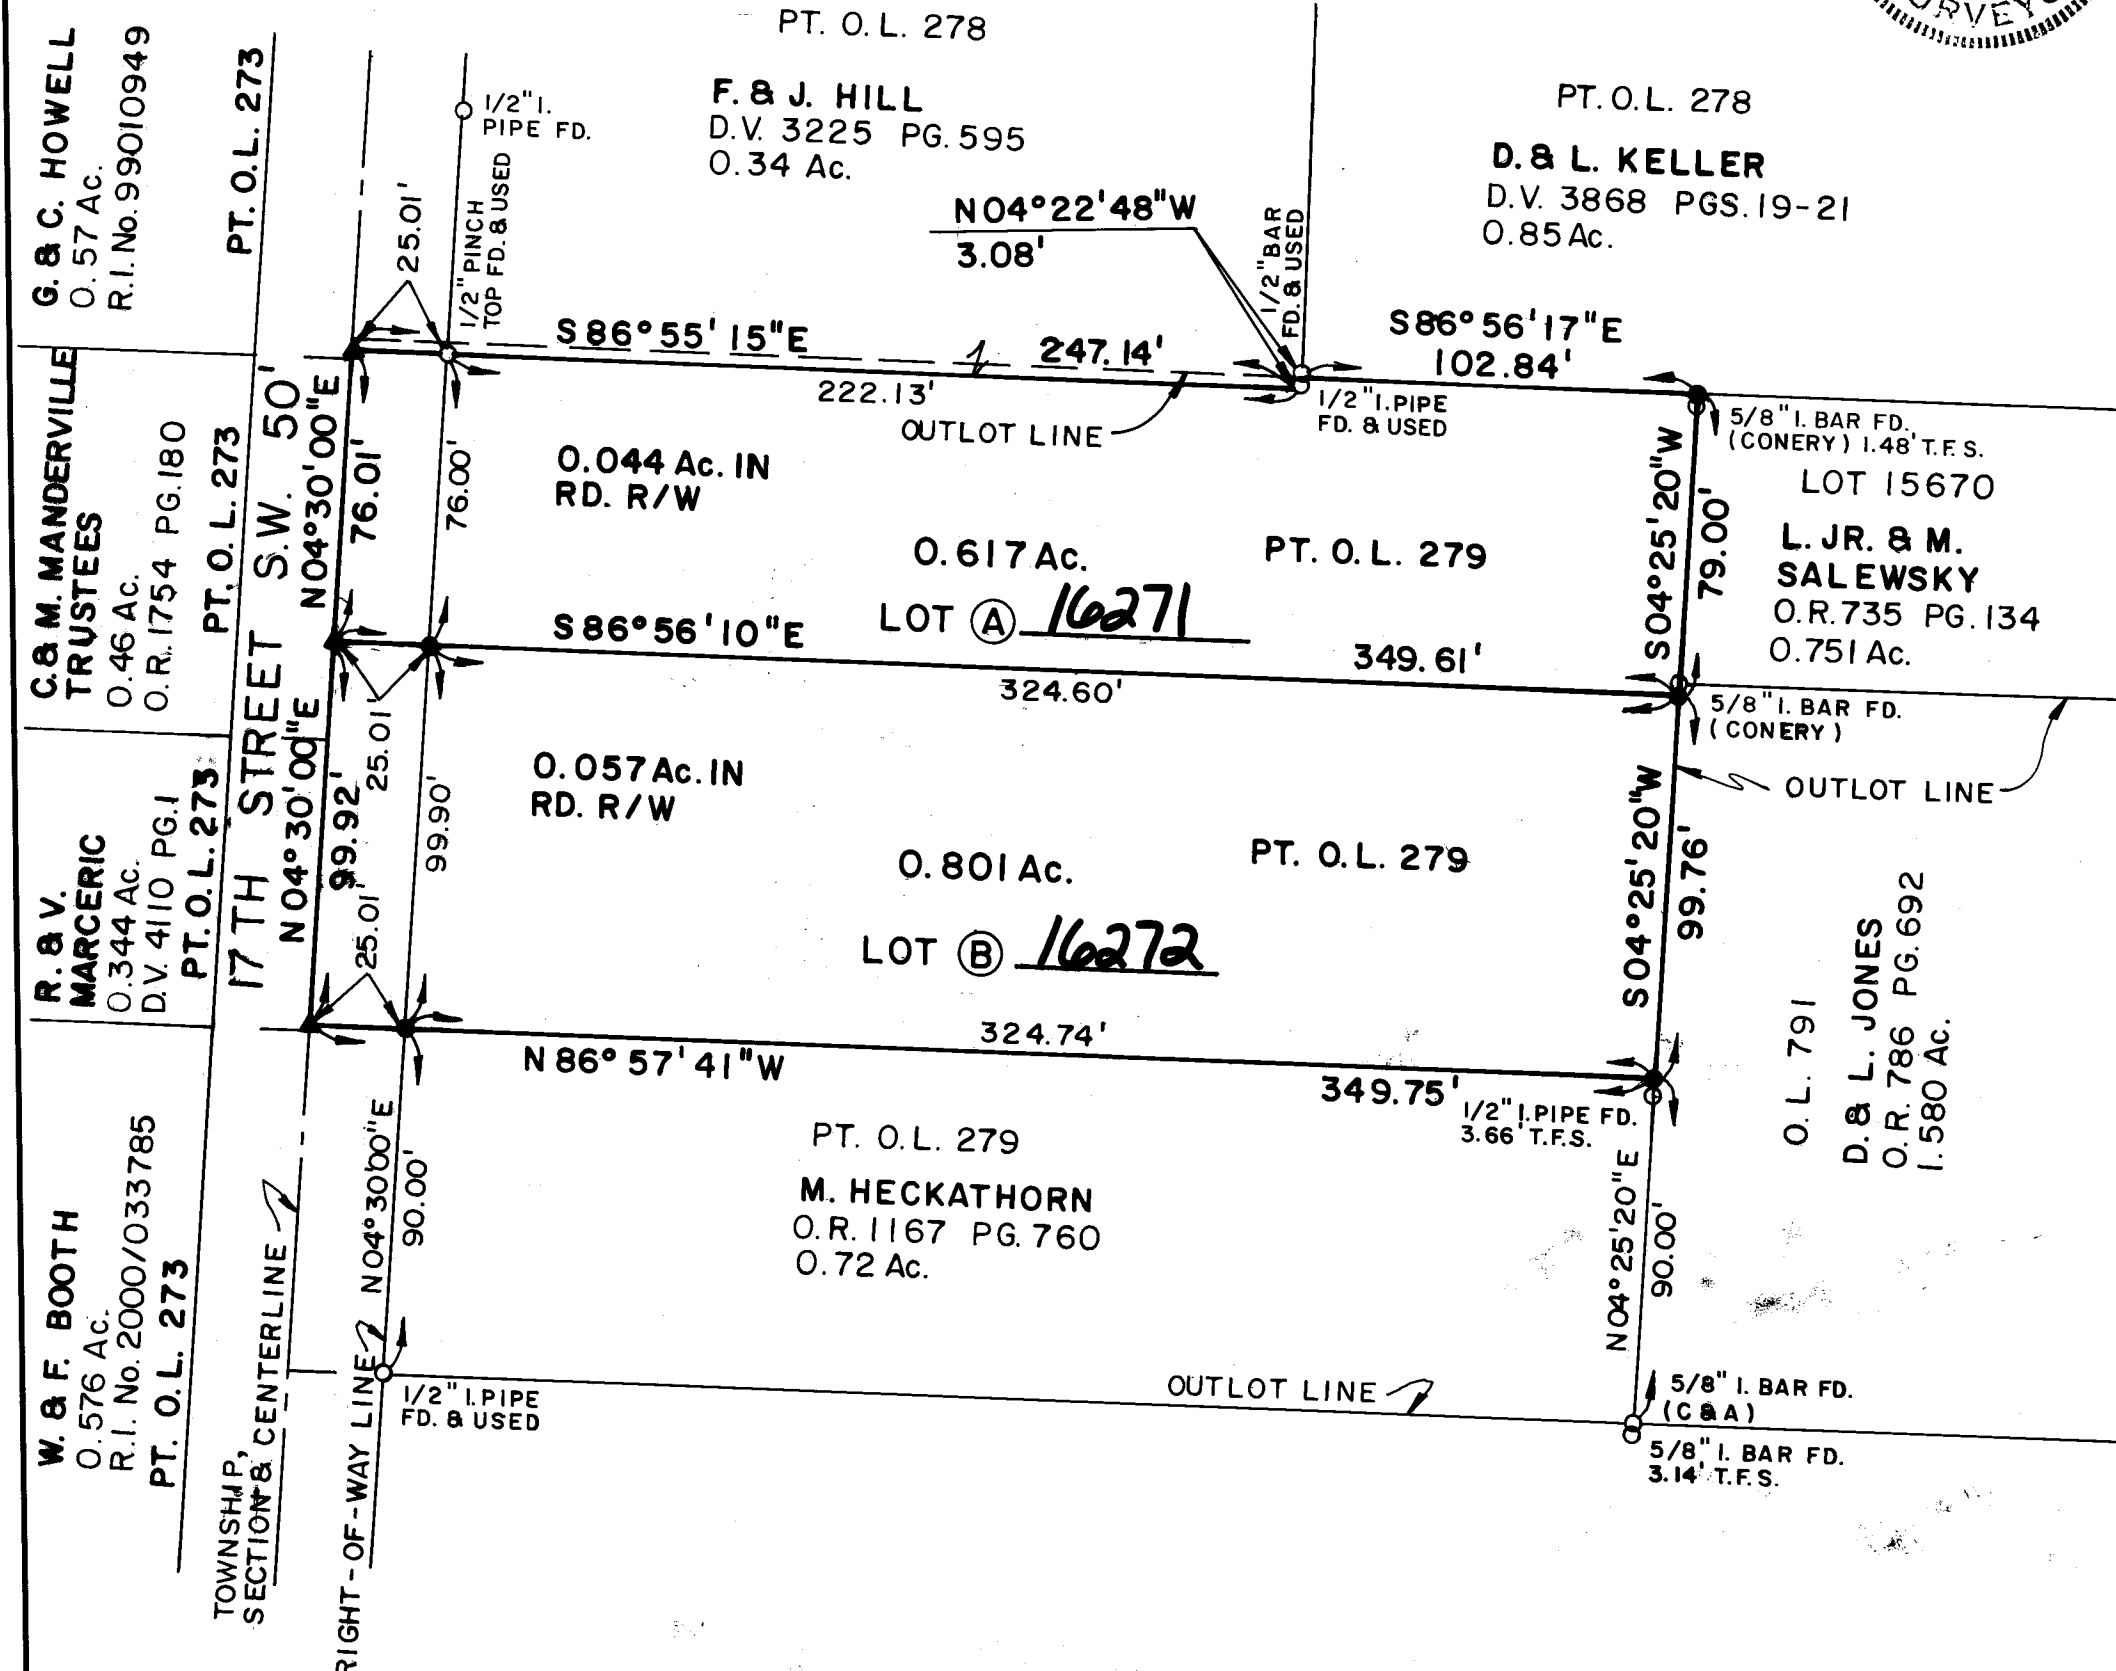


REPLAT AND RENUMBERING PLAT

OF PART OF OUTLOT 279 IN THE CITY OF MASSILLON
LOCATED IN PART OF THE SOUTHWEST QUARTER OF
SECTION 18, TOWNSHIP-10 (PERRY TWP.) RANGE-9
STARK COUNTY, OHIO

SCALE: 1" = 50'

AUGUST, 2001

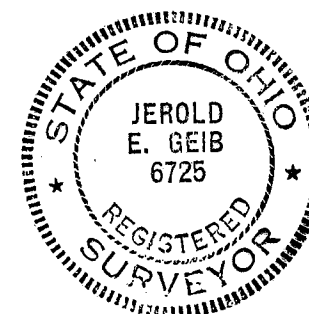

PERTINENT DOCUMENTS


D.V. 1839 PG. 237
D.V. 3225 PG. 595
D.V. 3868 PGS. 19-21
O.R. 735 PG. 134
O.R. 786 PG. 692
O.R. 1167 PG. 760
P.B. 65 PG. 37
R.I. No. 2001/052408 - DEED OF RECORD
R.I. No. 2000/033785
D.V. 4110 PG. 1
O.R. 1754 PG. 180
R.I. No. 99010949

REFERENCE DIRECTION

BEARING SYSTEM ESTABLISHED FROM
DEED VOLUME 3225 PAGE 595 OF THE
STARK COUNTY DEED RECORDS; USING
N 04° 30' 00" E FOR THE WEST LINE OF
SECTION 18, PERRY TOWNSHIP.

LEGEND

- 1/2" IRON BAR WITH COOPER AND ASSOC. CAP SET
- IRON BAR OR PIPE FOUND (AS NOTED)
- ▲ MAG. NAIL SET

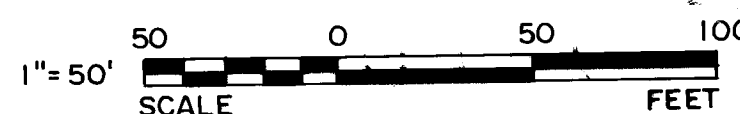

ACKNOWLEDGEMENTS

I HEREBY CERTIFY THAT THIS IS A CORRECT REPLAT OF THE OUTLOT AS DELINEATED ON THE TITLE OF THIS PLAT AND AS SHOWN HEREON THIS 7TH DAY OF August 2001, AND THAT THE SURVEY BALANCES AND CLOSES, AND THE MONUMENTS SHOWN HEREON ARE SET OR TO BE SET AS SHOWN, AND ALL DIMENSIONAL AND GEODETIC DETAILS ARE CORRECT.

Jerold E. Geib
JEROLD E. GEIB
STATE OF OHIO - REGISTERED SURVEYOR No. 6725

KNOW ALL MEN BY THESE PRESENTS THAT KOLIC ENTERPRISES LTD., THE OWNER OF THE PROPERTIES SHOWN ON THIS PLAT, REPRESENTED BY LARRY KOLIC, THE DULY AUTHORIZED MEMBER, DOES HEREBY ACKNOWLEDGE THE MAKING AND SIGNING OF THIS PLAT TO BE HIS FREE ACT AND DEED AND DOES HEREBY REPLAT THE OUTLOT AS SHOWN.

IN TESTIMONY THEREOF, I HEREUNTO SET MY HAND(S) THIS 7 DAY OF August 2001.
OWNER - KOLIC ENTERPRISES LTD.

WITNESS
Russ Doyle WITNESS
Mary Kay Miller
BY: LARRY KOLIC MEMBER
RUSS DOYLE
MARY KAY MILLER

STATE OF OHIO
COUNTY OF STARK s.s.

BEFORE ME, A NOTARY PUBLIC IN AND FOR SAID COUNTY AND STATE, PERSONALLY APPEARED LARRY KOLIC, MEMBER OF KOLIC ENTERPRISES LTD., WHO ACKNOWLEDGED THAT HE DID SIGN THE FORGOING INSTRUMENT, AND THAT IT WAS THE FREE ACT AND DEED OF SAID COMPANY AND OF HIMSELF AS A MEMBER.

IN TESTIMONY, WHEREOF, I HAVE HEREUNTO SET MY HAND AND OFFICIAL SEAL THIS 7th DAY OF August 2001.

Mary Kay Miller
Notary Public, State of Ohio
My Commission Expires Oct 24, 2002
MY COMMISSION BEGINS Oct 24, 2000
NOTARY PUBLIC

THIS PLAT APPROVED AND ACCEPTED BY THE PLANNING COMMISSION OF THE CITY OF MASSILLON, OHIO THIS 11th DAY OF July 2001.

Richard D. D. PLANNING COMMISSION CHAIRMAN
Richard D. D. PLANNING COMMISSION SECRETARY

PLAT APPROVED AND GIVEN LOT NUMBERS (A) 16271, (B) 16272 BY THE CITY ENGINEER OF THE CITY OF MASSILLON, OHIO THIS 9th DAY OF August 2001.

Richard D. D.
CITY ENGINEER

ENTERED FOR TRANSFER BY THE STARK COUNTY AUDITOR THIS 27th DAY OF August 2001.

Janet Weir Creighton
STARK COUNTY AUDITOR

RECEIVED FOR RECORD BY THE STARK COUNTY RECORDER THIS 27th DAY OF August 2001.
RECORDED IN PLAT BOOK 119, PAGE 51.

FEE: 21.60
Rich Campbell
STARK COUNTY RECORDER

SURVEYED BY
DRAWN BY T.D.
FIELD BOOK 544/65-68
SCALE 1" = 50'
DATE AUGUST, 2001

BRYAN J. ASHMAN
JEROLD E. GEIB

COOPER AND ASSOCIATES, LLP
ENGINEERS AND SURVEYORS
PHONE (330) 452-5731
FAX No. (330) 452-9110



REPLAT AND RENUMBERING PLAT
OF PART OF OUTLOT 279 IN THE CITY OF MASSILLON
LOCATED IN PART OF THE SOUTHWEST QUARTER OF
SECTION 18, TOWNSHIP-10 (PERRY TWP.) RANGE-9
STARK COUNTY, OHIO
FOR: KOLIC ENTERPRISES LTD.

PROJ. # 01254

01 PS 24