


REPLAT

OF LOTS 6903 & 6904
IN THE CITY OF MASSILLON,
COUNTY OF STARK,
STATE OF OHIO.

CERTIFICATION

I HEREBY CERTIFY THIS PLAT ACCURATELY REPRESENTS A SURVEY MADE UNDER MY SUPERVISION IN ACCORDANCE WITH THE MINIMUM STANDARDS FOR BOUNDARY SURVEYS IN OHIO PUBLISHED IN CHAPTER 4733-37 OF THE OHIO ADMINISTRATIVE CODE.

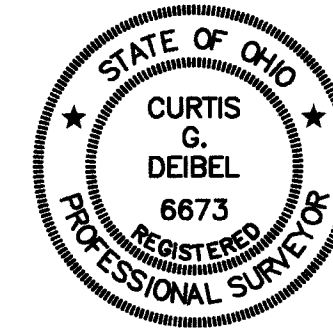

Curtis G. Deibel
CURTIS G. DEIBEL, P.S. #6673
DATE

SEPTEMBER 26, 2001

PLANNING COMMISSION

APPROVED BY THE MASSILLON PLANNING COMMISSION AT A MEETING HELD
THIS 12th DAY OF September 2001

Rev. David Dodson CHAIRMAN
REV. DAVID DODSON
Steven D. Hamit, P.E. SECRETARY
STEVEN D. HAMIT, P.E.

MASSILLON CITY ENGINEER

LOT NUMBERS 16323 & 16324 ASSIGNED BY MASSILLON CITY ENGINEER.

Steven D. Hamit, P.E.
STEVEN D. HAMIT, P.E.

ACKNOWLEDGMENT

KNOW ALL MEN BY THESE PRESENT, THAT WE THE UNDERSIGNED OWNERS OF THE LAND DELINEATED HEREON, DO HEREBY ACKNOWLEDGE THE SIGNING OF THE SAME TO BE OUR FREE ACT AND DEED, AND DO HEREBY REPLAT OUR LAND

WITNESS: *Donald R. Deibel* BENEFICIARY: *Vicky L. Dausser*
Scott D. Comunt VICKY L. DAUSSER

STATE OF OHIO

BEFORE ME, A NOTARY PUBLIC, IN AND FOR SAID COUNTY AND STATE, PERSONALLY APPEARED THE ABOVE WHO ACKNOWLEDGED THAT HE DID SIGN THE FOREGOING INSTRUMENT, AND THAT THE SAME IS HIS FREE ACT AND DEED. I HAVE HEREUNTO SET MY HAND AND OFFICIAL SEAL AT STARK, OHIO

THIS 10 DAY OF October, 2001

Sara J. Smith
NOTARY PUBLIC

SARA J. SMITH
Notary Public, State of Ohio
My Commission Expires June 29, 2005
MY COMMISSION EXPIRES

STARK COUNTY RECORDER

RECEIVED FOR RECORD THIS 22 DAY OF OCTOBER, 2001
RECORDED IN VOLUME 69, PAGE 102
THIS 22 DAY OF OCTOBER, 2001

Rich Campbell
STARK COUNTY RECORDER

STARK COUNTY AUDITOR

ENTER FOR TRANSFER THIS 22nd DAY OF October, 2001

Janet Weir Crighton
STARK COUNTY AUDITOR
by Robert P. Marchese, Deputy


www.deibelsurveying.com

deibel
surveying
inc

115 BROAD AVE., N.W.
CANTON, OHIO 44708

OFFICE: (330) 455-2999
FAX: (330) 455-3299

E-mail: deibelsurveying@neo.rr.com

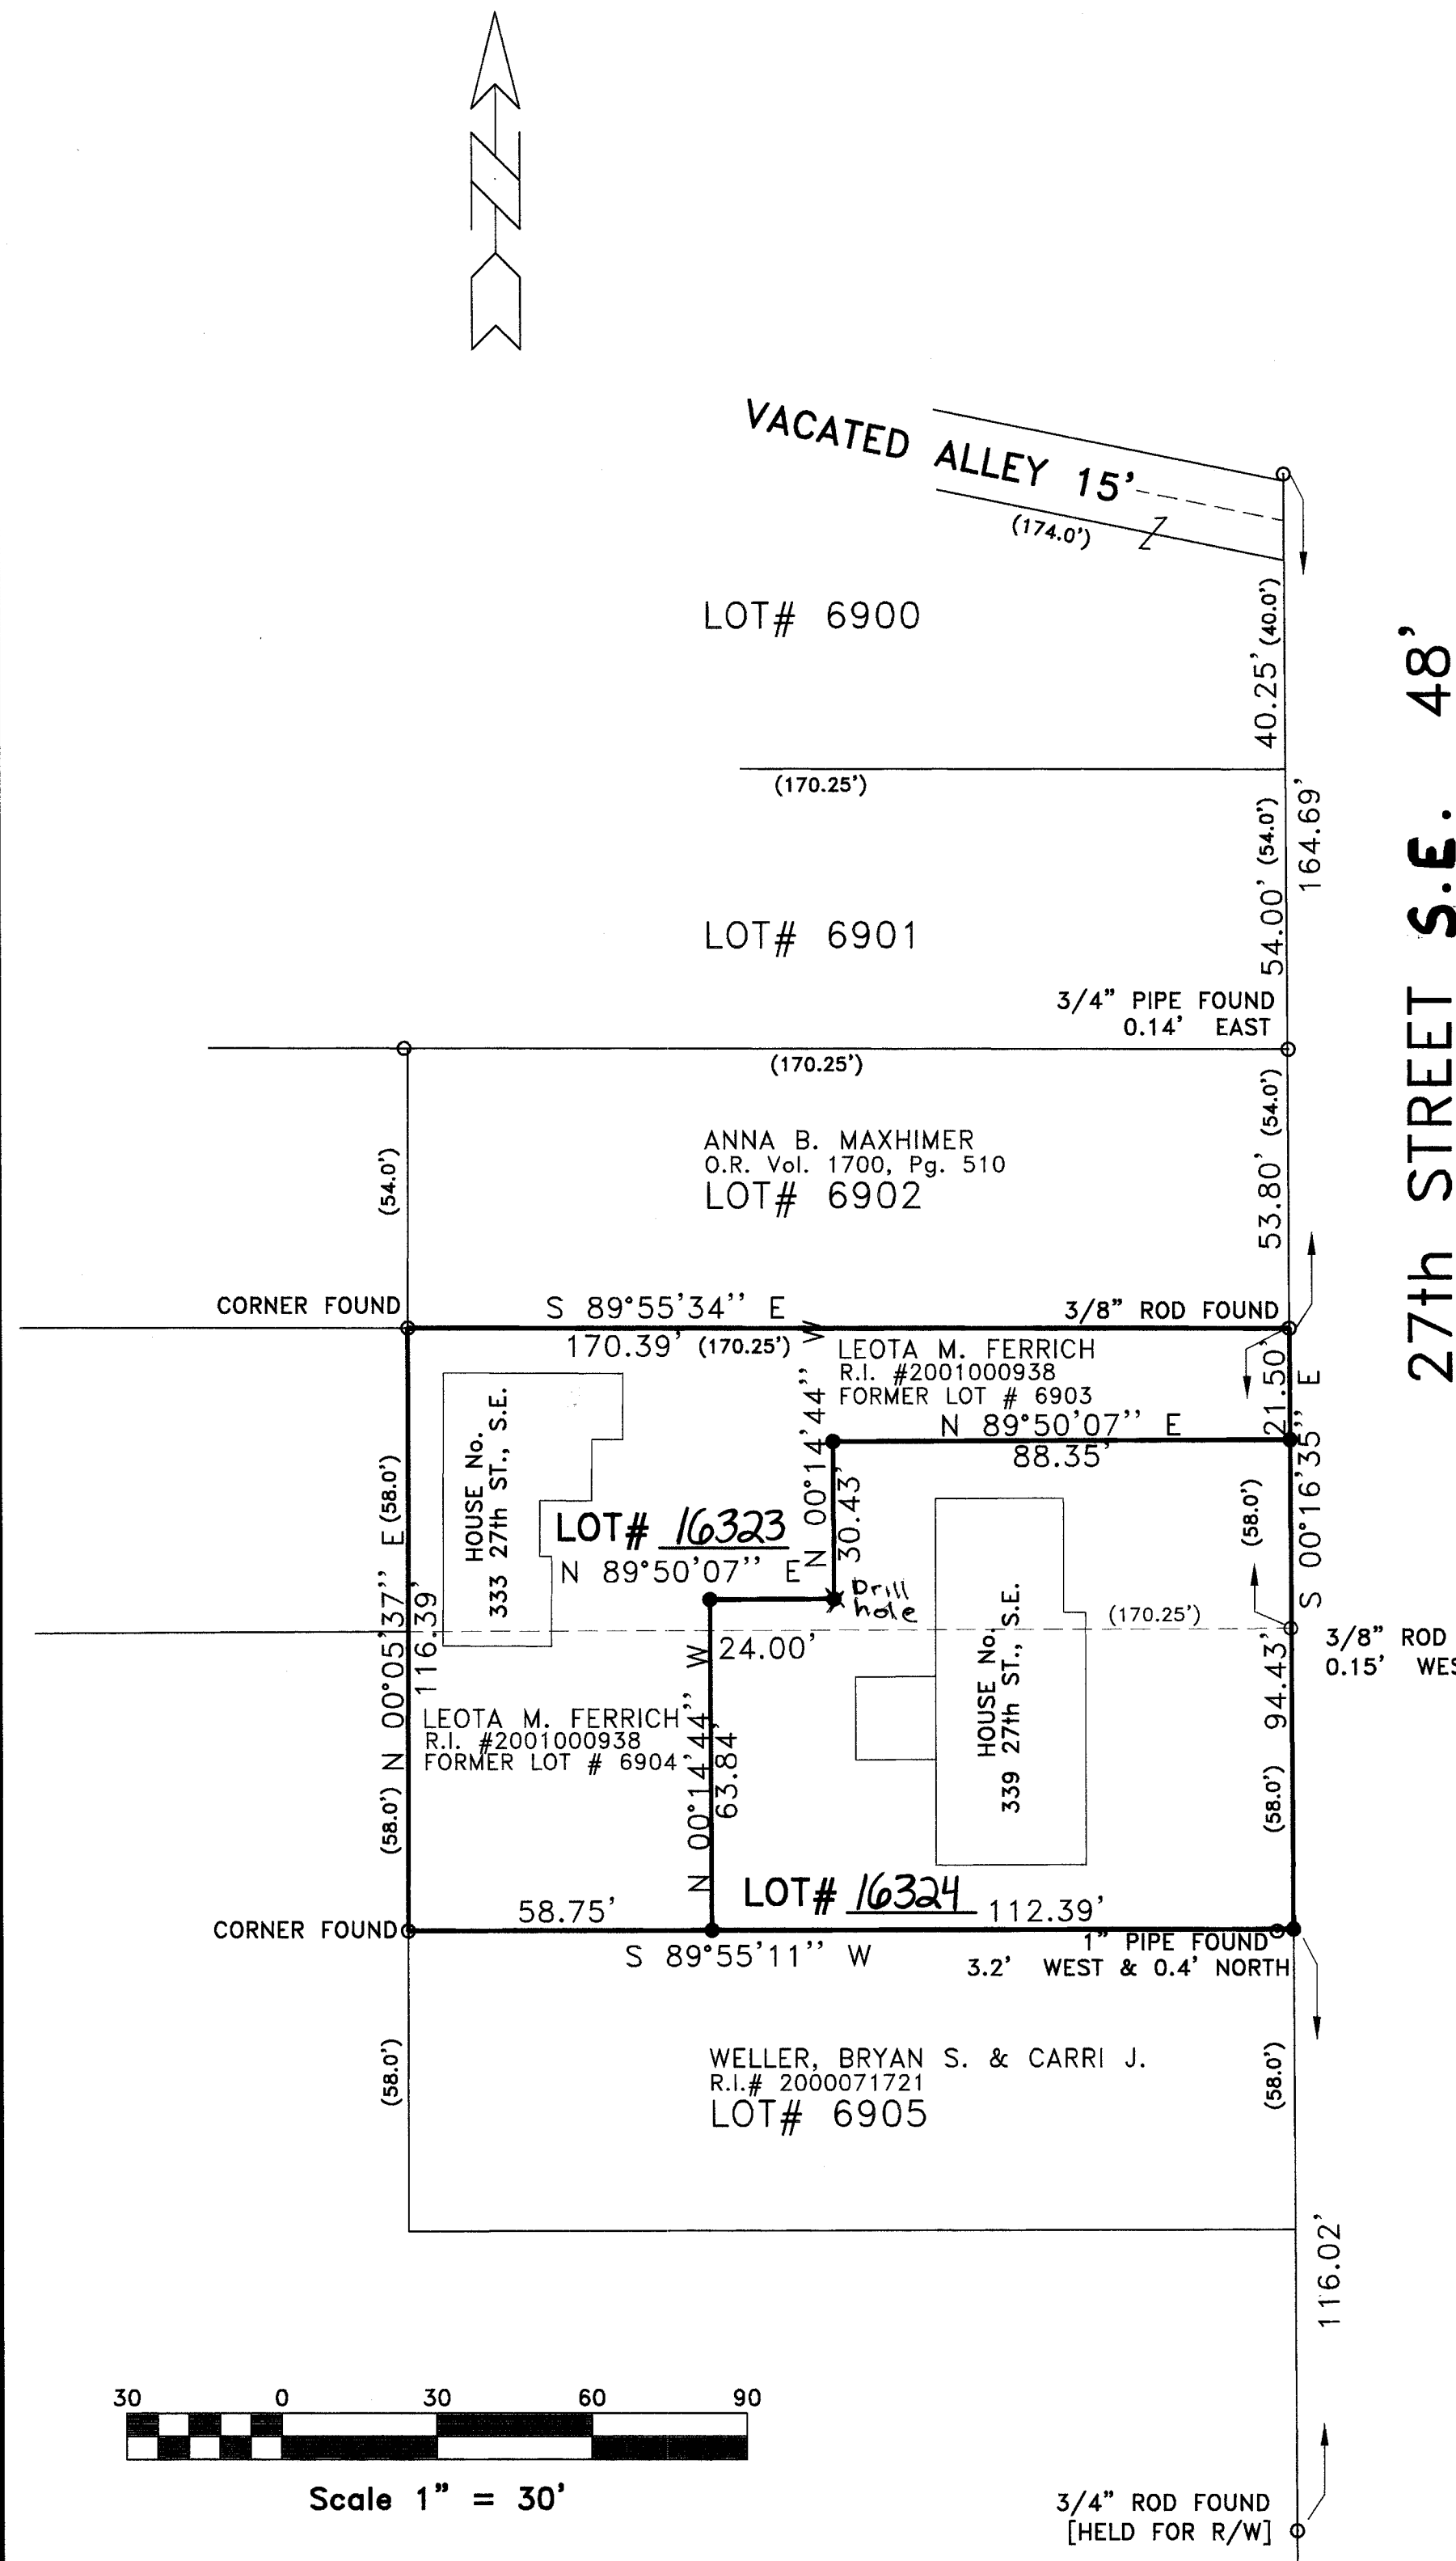

Scale 1" = 30'

3/4" ROD FOUND
[HELD FOR R/W]