
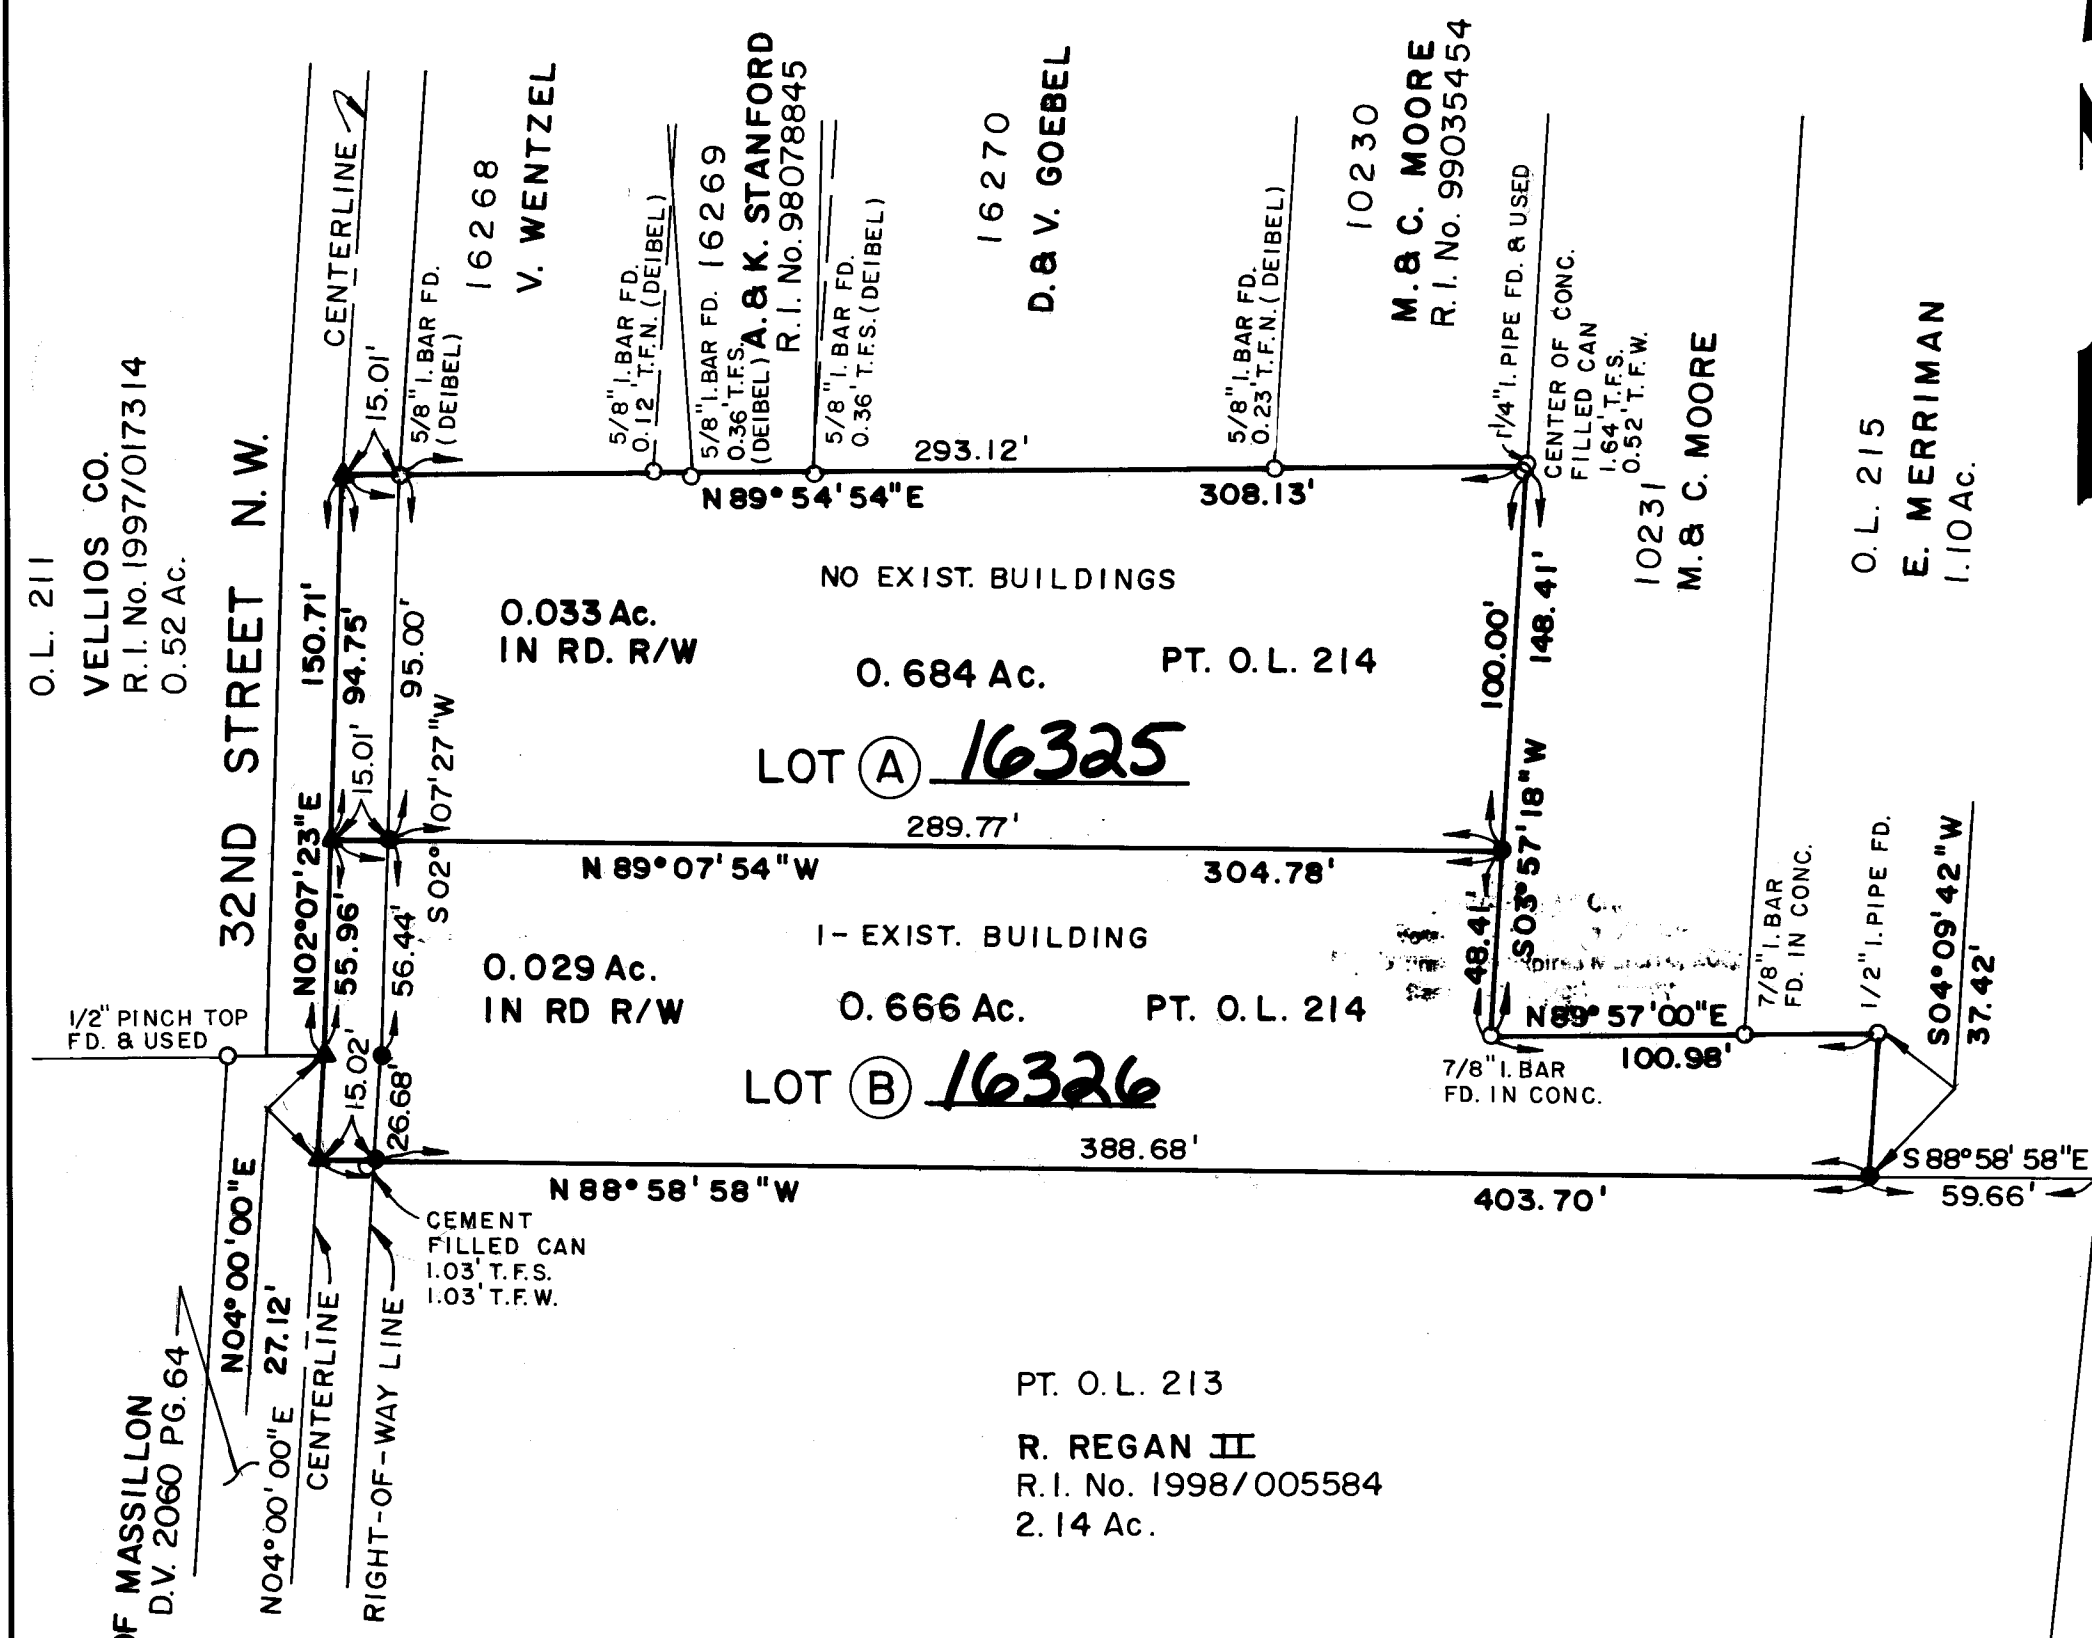


REPLAT AND RENUMBERING PLAT

OF ALL OF OUTLOT 214
LOCATED IN THE CITY OF MASSILLON
STARK COUNTY, OHIO

SCALE: 1" = 50'

SEPTEMBER, 2001

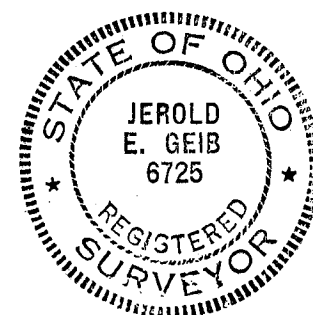

PERTINENT DOCUMENTS


R.I. No. 2001/072728- DEED OF RECORD
D.V. 2060 PG. 64
D.V. 3821 PG. 601
D.V. 4263 PG. 383
R.I. No. 1997/017314
R.I. No. 1998/005584
D.V. 3556 PG. 632
O.R. 965 PG. 650
R.I. No. 98078845
R.I. No. 99035454

LEGEND

- 1/2" IRON BAR WITH COOPER AND ASSOC. CAP SET
- IRON BAR OR PIPE FOUND (AS NOTED)
- ▲ MAG. NAIL SET

REFERENCE DIRECTION

BEARING SYSTEM ESTABLISHED FROM AN ASSUMED BEARING OF N04°00'00"E FOR A PORTION OF THE CENTERLINE OF 32ND STREET N.W.

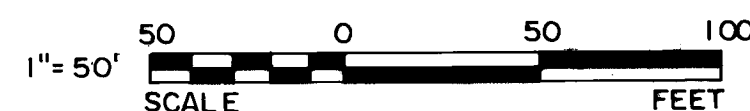

ACKNOWLEDGEMENTS

I HEREBY CERTIFY THAT THIS IS A CORRECT PLAT OF A SURVEY MADE BY ME THIS 17TH DAY OF October 2001 AND THAT THE SURVEY BALANCES AND CLOSES AND THE MONUMENTS SHOWN HEREON ARE SET AS SHOWN OR SHALL BE SET AS SHOWN AND THAT ALL DIMENSIONAL AND GEODETIC DETAILS ARE CORRECT.

Jerold E. Geib
REGISTERED SURVEYOR No. 6725
JEROLD E. GEIB

KNOW ALL MEN BY THESE PRESENTS THAT KOLIC ENTERPRISES LTD., THE OWNER OF THE LAND SHOWN ON THIS PLAT, REPRESENTED BY LARRY KOLIC, THE DULY AUTHORIZED MEMBER, DOES HEREBY ACKNOWLEDGE THE MAKING AND SIGNING OF THIS PLAT TO BE HIS FREE ACT AND DEED AND DOES HEREBY REPLAT THE OUTLOT 214 AS SHOWN.

IN TESTIMONY THEREOF, I HEREUNTO SET MY HAND(S) THIS 19TH DAY OF October 2001.

OWNER-KOLIC ENTERPRISES LTD.

WITNESS

WITNESS

Larry Kolic
BY: LARRY KOLIC
MEMBER

Martin L. Meckel
MARTIN L. MECKEL

Mary Kay Miller
MARY KAY MILLER

STATE OF OHIO
COUNTY OF STARK s.s.

BEFORE ME, A NOTARY PUBLIC IN AND FOR SAID COUNTY AND STATE, PERSONALLY APPEARED LARRY KOLIC, MEMBER OF KOLIC ENTERPRISES LTD., WHO ACKNOWLEDGED THAT HE DID SIGN THE FORGOING INSTRUMENT, AND THAT IT WAS THE FREE ACT AND DEED OF SAID COMPANY AND OF HIMSELF AS A MEMBER.

IN TESTIMONY, WHEREOF, I HAVE HEREUNTO SET MY HAND AND OFFICIAL SEAL THIS 19TH DAY OF October 2001.

Martin L. Meckel
Notary Public, State of Ohio
My Commission Expires March 4, 2003
Resident in Stark County
MY COMMISSION EXPIRES

NOTARY PUBLIC

THIS PLAT APPROVED AND ACCEPTED BY THE PLANNING COMMISSION OF THE CITY OF MASSILLON, OHIO THIS 12TH DAY OF SEPTEMBER 2001.

Robert P. Hershman II
PLANNING COMMISSION CHAIRMAN
Stanley D. Hershman
PLANNING COMMISSION SECRETARY

PLAT APPROVED AND GIVEN LOT NUMBERS (A) 16325, (B) 16326 BY THE CITY ENGINEER OF THE CITY OF MASSILLON, OHIO THIS 29TH DAY OF OCTOBER 2001.

Stanley D. Hershman
CITY ENGINEER

ENTERED FOR TRANSFER BY THE STARK COUNTY AUDITOR THIS 6TH DAY OF November 2001.

Janet Weir Craighton
STARK COUNTY AUDITOR
by *Robert P. Hershman II*, Deputy

RECEIVED FOR RECORD BY THE STARK COUNTY RECORDER THIS 6 DAY OF November 2001.
RECORDED IN PLAT BOOK 69, PAGE 112.

FEE: 21.60

Rick Campbell
STARK COUNTY RECORDER

SURVEYED BY: S.R.
DRAWN BY: T.D. ✓ R.R.D.
FIELD BOOK
SCALE: 1" = 50'
DATE: SEPTEMBER, 2001

BRYAN J. ASHMAN
JEROLD E. GEIB

COOPER AND ASSOCIATES, LLP
ENGINEERS AND SURVEYORS

PHONE (330) 452-5731
FAX No. (330) 452-9110



1359 MARKET
AVENUE, NORTH
CANTON, OHIO
44714-2611

REPLAT AND RENUMBERING PLAT

OF ALL OF OUTLOT 214
LOCATED IN THE CITY OF MASSILLON
STARK COUNTY, OHIO

FOR: KOLIC ENTERPRISES LTD.

PROJ. # 01292

01PS37