

REPLAT

OF
LOTS 14549, 14548,
14103 AND 14102

LOCATED IN THE CITY OF MASSILLON,
STARK COUNTY, OHIO.


LEGEND:

- REC - RECORD
PRO - PRORATED
MS - MEASURED
• - 5/8" BAR SET
○ - MONUMENTATION FOUND
() - OLD LOT INFORMATION

GRAPHIC SCALE



1 INCH = 40 FEET

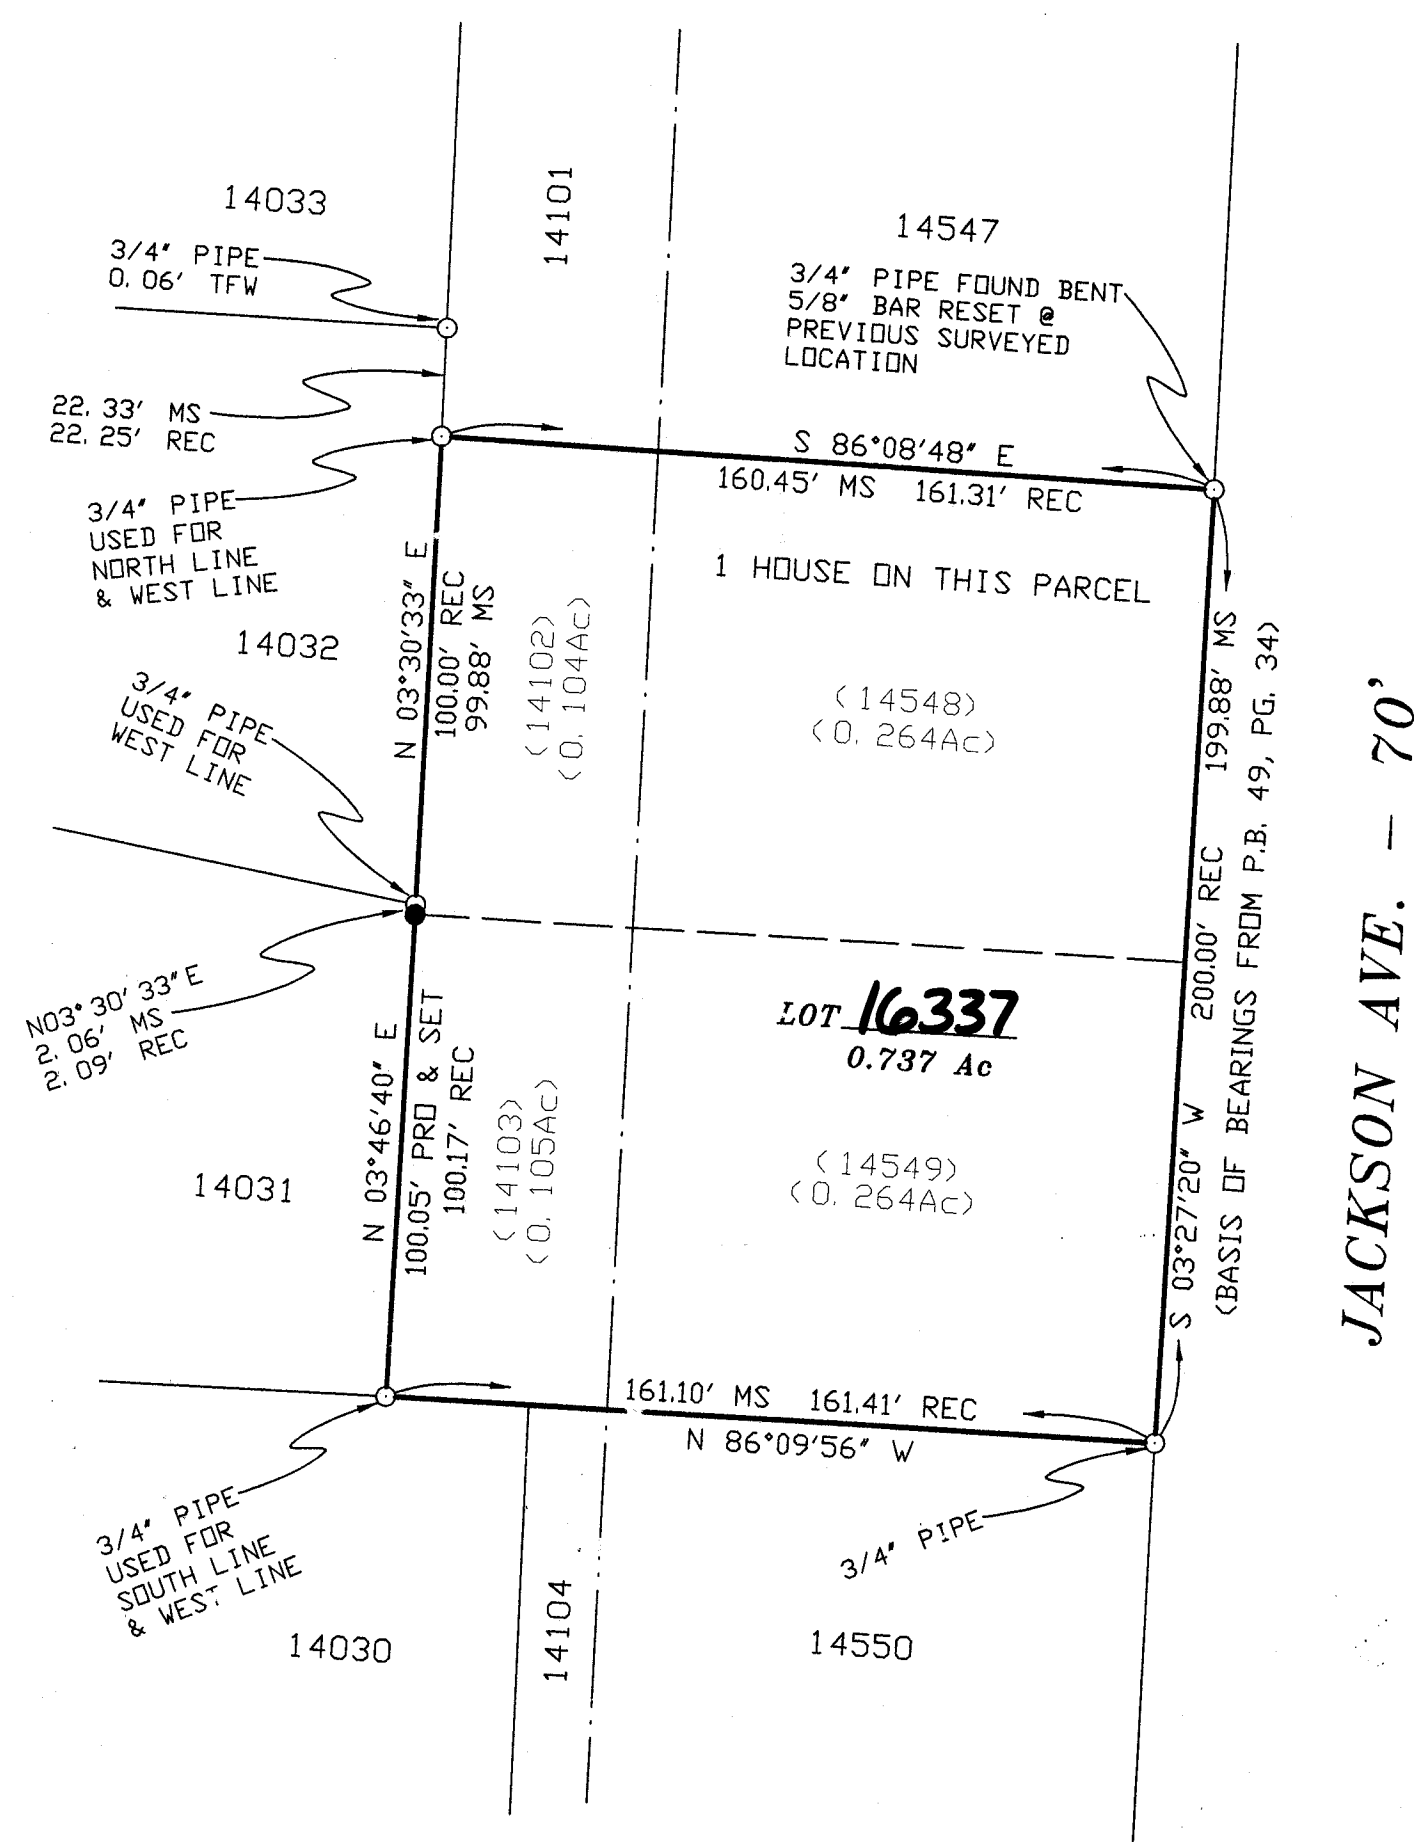

ACKNOWLEDGEMENT

KNOW ALL MEN BY THESE PRESENTS THAT WE TYKE L. BIXLER, OWNERS OF THE LAND DELINEATED ON THIS PLAT, DO HEREBY SWEAR THAT THE MAKING AND SIGNING OF THIS PLAT WAS MY FREE ACT AND DEED ACCORDING TO LAW.

WITNESSES:

Janusz A. Zalesinsky
JANUSZ A. ZALESINSKY
Tamara K. Zalesinsky
Tamara K. Zalesinsky

OWNERS:

Tyke L. Bixler
TYKE L. BIXLER
Nancy K. Bixler
NANCY K. BIXLER

STATE OF OHIO, S.S.
COUNTY OF STARK.

BEFORE ME A NOTARY PUBLIC IN AND FOR SAID COUNTY DID PERSONALLY APPEAR TYKE L. Bixler + Nancy K. Bixler WHO ACKNOWLEDGE The Owners DID SIGN THE FOREGOING INSTRUMENT AND THAT THE SAME WAS THEIR FREE ACT AND DEED AS REQUIRED BY LAW.
IN WITNESS WHEREOF, I HEREUNTO SET ME HAND AND SEAL THIS 19th DAY OF October, 2001.

Andrea D. Chasinski
NOTARY PUBLIC

ANDREA D. CHASINSKI
Notary Public, State of Ohio
MY COMMISSION EXPIRES My Commission Expires October 22, 2003

PLANNING COMMISSION

APPROVED BY THE CITY PLANNING COMMISSION AT A MEETING HELD November 14, 2001.

Rev. P. D. DeLeon
CHAIRMAN

Rev. P. D. DeLeon
SECRETARY

CITY COUNCIL

ACCEPTED BY THE CITY COUNCIL OF MASSILLON, OHIO BY ORDINANCE NO. _____ PASSED _____, 2001.

COUNCIL ACCEPTANCE NOT NECESSARY, NO STREET DEDICATION HEREON,
PER SECTION 1107.3(b)(3) CODIFIED ORDINANCES OF MASSILLON, OHIO.

PRESIDENT

CLERK

NEW LOT NUMBERS

16337

November 20th 2001

ASSIGNED BY CITY OF MASSILLON, OHIO.

Rev. P. D. DeLeon
CITY OF MASSILLON ENGINEER

ENTERED FOR TRANSFER THIS 30th DAY OF November, 2001.

Janet Weir Creighton
COUNTY AUDITOR
by Robert P. Mchines, Deputy

RECEIVED FOR RECORD THIS 30 DAY OF November, 2001 AND RECORDED IN PLAT BOOK 69 PAGE 127.

Rich Campbell
COUNTY RECORDER



I HEREBY CERTIFY THAT THIS MAP REPRESENTS A SURVEY PERFORMED BY ME THAT CONFORMS TO THE MINIMUM STANDARDS FOR BOUNDARY SURVEYS IN THE STATE OF OHIO, 4733-37.

Ronald C. Hinton 10-03-01
RONALD C. HINTON S-6270

TOPOGRAPHIC MAP

DRAWN	DATE	
ACT	9-28-01	
APPROVED	DATE	Ronald C. Hinton Surveying Company, Inc. 1315 Greenfield Ave. SW Canton, Ohio 44706 Ph. 330-452-9070 Fax. 330-452-5950
SCALE	SHEET	PROJECT NO.
1"=40'		648E
		BIXLER

01 PS 42