
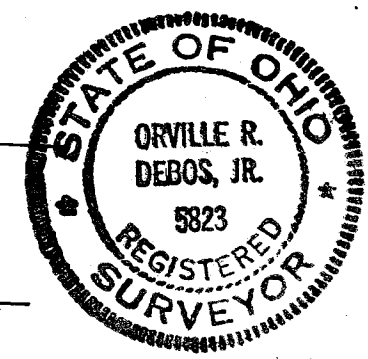


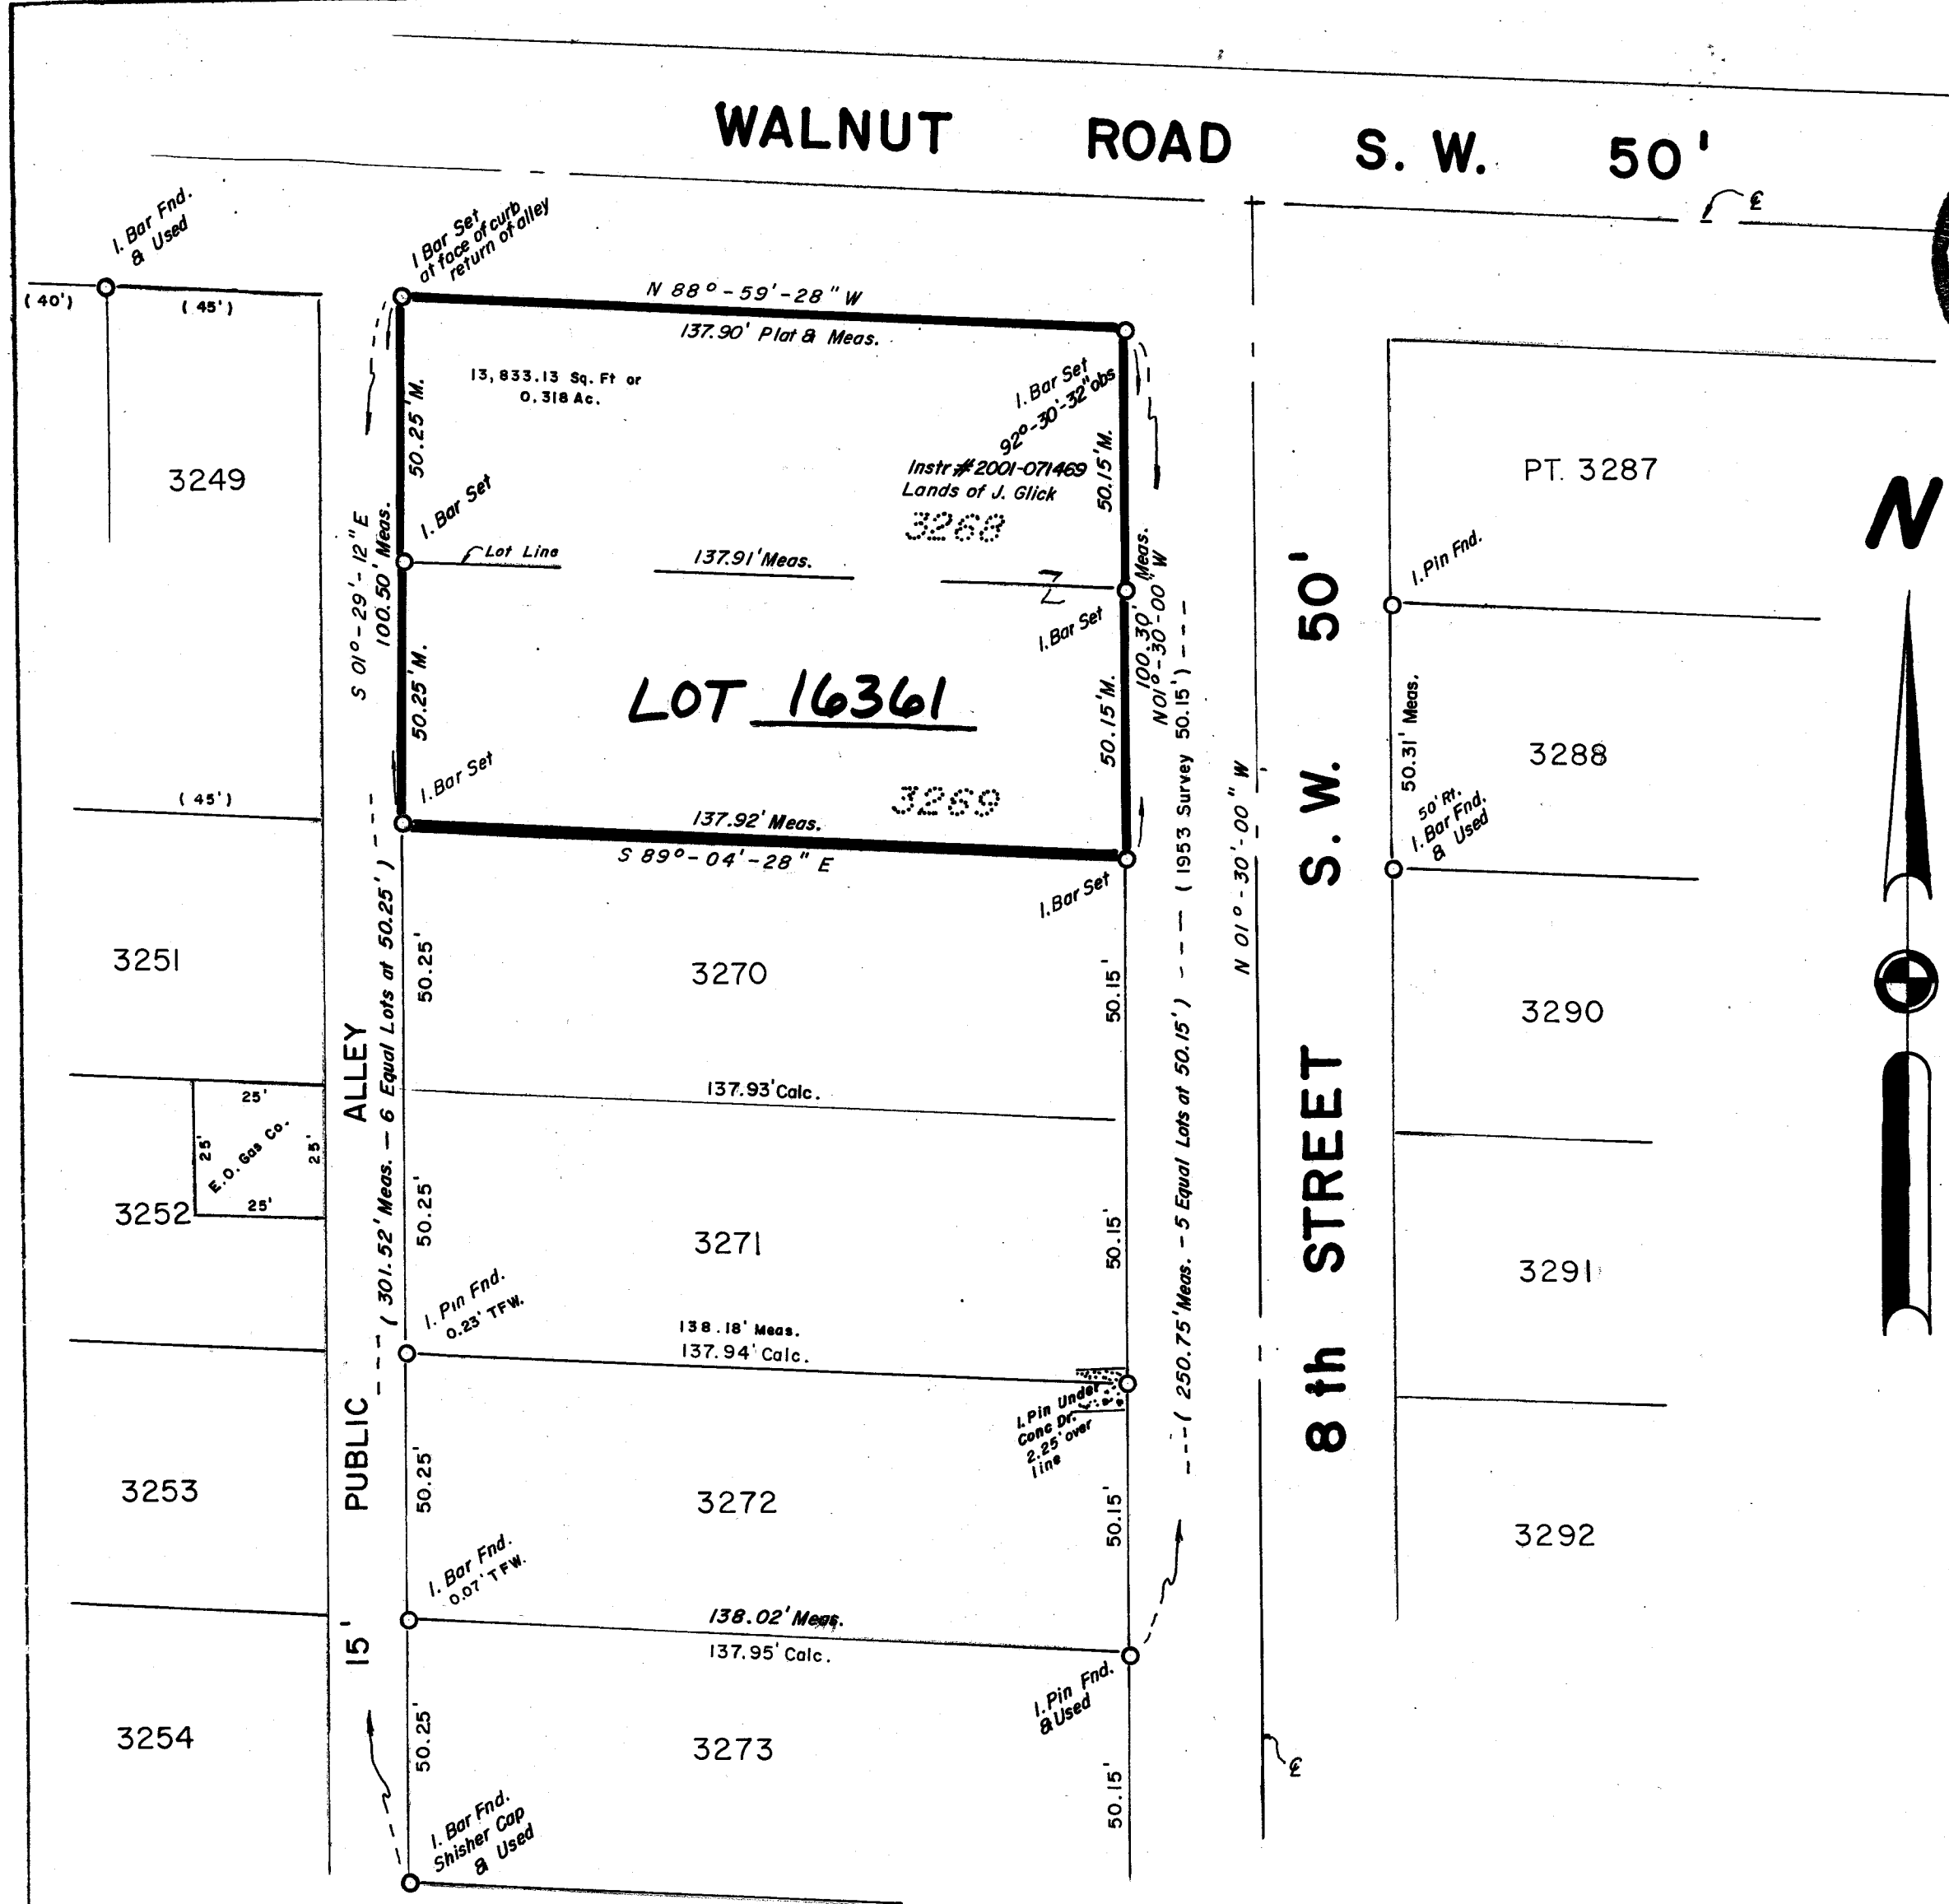

CERTIFICATION

I hereby certify the adjacent to be correct, as surveyed by me this 11th day of November, 2001.

Orville R. Debos, Jr.
Orville R. Debos, Jr.
Reg. Surveyor # 5823

PLANNING COMMISSION

Approved by the Massillon Planning Commission at a meeting held November 14, 2001.

[Signature]
CHAIRMAN

[Signature]
SECRETARY

CITY COUNCIL

Accepted by the City Council of Massillon, Ohio, by ord. no. _____, passed this _____ day _____, 20____.

COUNCIL ACCEPTANCE NOT NECESSARY, NO STREET DEDICATION HERE-ON PER SECTION 1107.8, (b) a, CODIFIED CODE ORD., MASSILLON, OHIO.

CLERK

PRESIDENT

MASSILLON CITY ENGINEER

Lot Number 16361 assigned by the Massillon City Engineer.

[Signature]
CITY ENGINEER

ACKNOWLEDGEMENT

Know all men by these present, that we the undersigned owners of the land delineated hereon, do hereby acknowledge the signing of the same to be our free act and deed, and do hereby replat our land.

WITNESS

OWNERS

Jason Haines
Jason Haines
Linda Mikutel
LINDA MIKUTEL

Jacob Glick
JACOB GLICK

COUNTY OF STARK STATE OF OHIO ss.

Before me, a Notary Public, in and for said county, did personally appear, the above, who acknowledge the signing of the same to be their free act and deed according to law. In witness whereof, I hereunto set my hand and seal this 28th day of November, 2001.
My commission expires April 13, 2005

Maureen Coyne
NOTARY PUBLIC

STARK COUNTY AUDITOR

Entered for transfer this 8th day of January, 2002.

Janet Weir Coughlin
STARK COUNTY AUDITOR

by Robert P. Moshier, Deputy

STARK COUNTY RECORDER

Received for record this 9 day of January, 2002.


Recorded in Volume 70, Page 7, this 9 day of January, 2002.

Rich Campbell
STARK COUNTY RECORDER

REPLAT OF LOTS 3268 & 3269

In the City of Massillon, County of Stark, and the State of Ohio.

SCALE: 1" = 30'

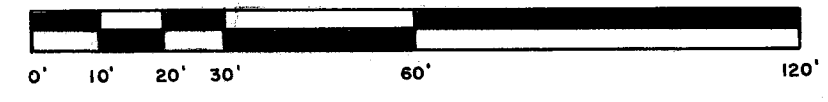

DATE: NOV. 11, 2001

REFS. USED:

Piper Survey - Lot Number 3272 - for Ralph Legrom - 05/20/53
Field Book S - page 3
Other Surveys Office of Massillon City Engineer
Former Deed: Instr. #s 2000-047170, 2000-051290
Present Deed: Instr. # 2001-071469
Massillon City Tax Map # 52

BASIS OF BEARING: Using the Center line of 8th St. S.W. as N01°-30'-00"W and being assumed to denote field angles only.

FOR: J. GLICK