


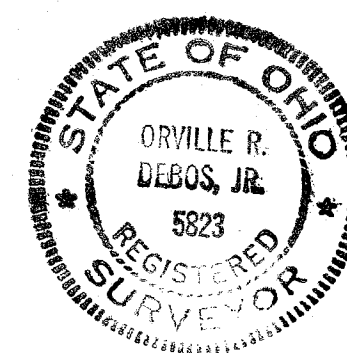

CERTIFICATION

I hereby certify the adjacent to be correct, as surveyed by me this 20th day of October, 2001

Orville R. DeBos, Jr.
Orville R. DeBos, Jr.
Reg. Surveyor # 5823

PLANNING COMMISSION

Approved by the Massillon Planning Commission at a meeting held September 12, 2001.

CHAIRMAN

SECRETARY

CITY COUNCIL

Accepted by the City Council of Massillon, Ohio, by ord. no. _____, passed this _____ day _____, 20____.

COUNCIL ACCEPTANCE NOT NECESSARY, NO STREET DEDICATION HERE-ON PER SECTION 1107.8,(b)a, CODIFIED CODE ORD., MASSILLON, OHIO.

CLERK

PRESIDENT

MASSILLON CITY ENGINEER

Lot Numbers 16362, 16363 assigned by the Massillon City Engineer.

CITY ENGINEER

ACKNOWLEDGEMENT

Know all men by these present, that we the undersigned owners of the land delineated hereon, do hereby acknowledge the signing of the same to be our free act and deed, and do hereby replat our land.

OWNERS

WITNESS

Jennifer L. Johnson
Jennifer L. Johnson
Orville R. DeBos, Jr.
Orville R. DeBos, Jr.

Velma Johnson

Velma Johnson
Velma Johnson

COUNTY OF STARK
STATE OF OHIO ss.

Before me, a Notary Public, in and for said county, did personally appear, the above, who acknowledge the signing of the same to be their free act and deed according to law. In witness whereof, I hereunto set my hand and seal this 5th day of December, 2001.
My commission expires Oct. 2 2006

Kim A. Krasner
Kim A. Krasner
NOTARY PUBLIC

STARK COUNTY AUDITOR

Entered for transfer this 3rd day of January, 2002.

Janet Weir Creighton
Janet Weir Creighton
STARK COUNTY AUDITOR
by Robert P. Henderson, Deputy


STARK COUNTY RECORDER

Received for record this 9 day of JANUARY, 2002.
Recorded in Volume 70, Page 6, this 9 day of JANUARY, 2002.

Rich Campbell
Rich Campbell
STARK COUNTY RECORDER

FILE NO.

ACC. NO.

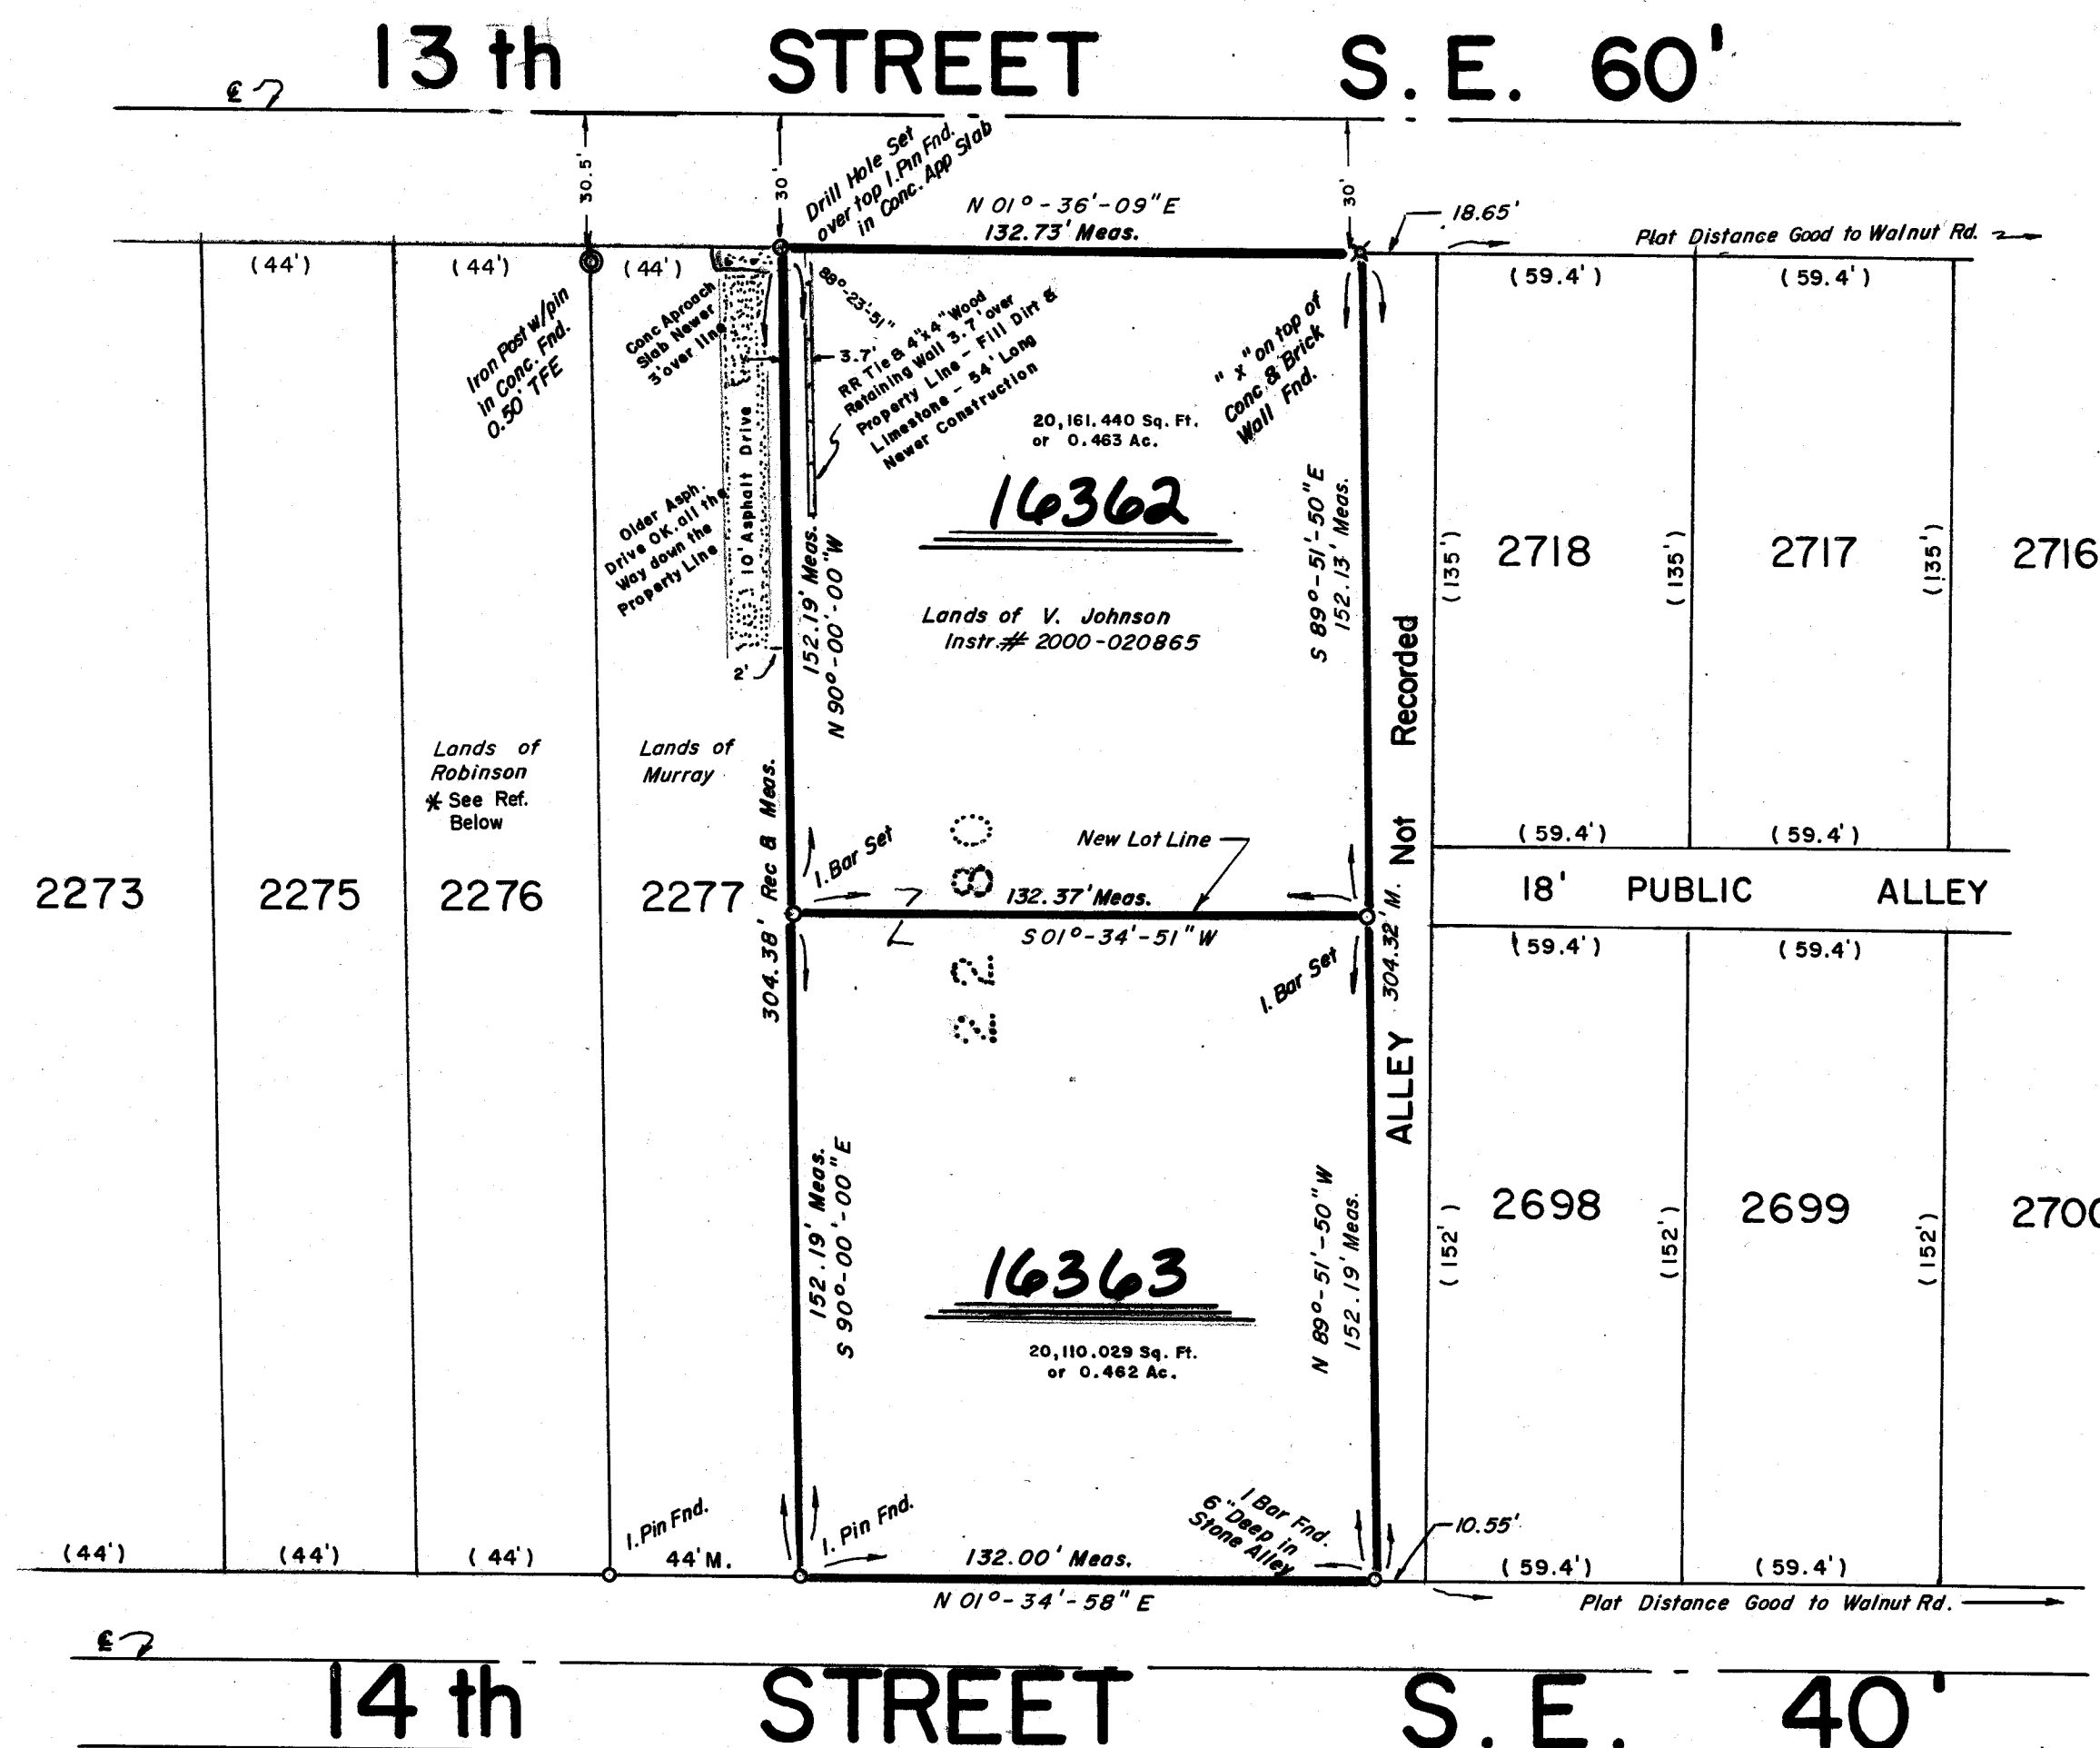

REPLAT OF LOT NUMBER 2280

Being in the City of Massillon, County of Stark, & State of Ohio

SCALE: 1" = 40'



BASIS OF BEARING: Using the south line of Lot Number 2280 as S 90°-00'-00" E and being assumed to denote field angles only

DATE: OCT. 22, 2001

FOR: V. JOHNSON

Rev. 12/09/01 Added Bearings to Property Lines
Acreage added, adjusted Distance on New Lot Line

Refs. Used: Prior Deed Vol. 3782, Page 220
Present Deed Instr. # 2000-020865
Rice & Wallace Survey Lot 2269 3/10/42
H.M. Piper Survey Lot 2277 4/07/61
R. F. Wagoner Survey Lot 2280 7/27/63
Massillon City Tax Map

* Driveway Encroachment: Witness of neighbor, Mr. Robinson stated he built, fill & poured Conc. to widen the drive for Murray on lot 2277, not knowing where the property line was.

01 PS 46