


References Used: Survivorship Deed # 2001079175 - Hahn to Wilson
 Prior Deed: S.C. Imaging No. 97016340
 M.J. Ater Survey 03/24/75 for Mesaros, Lots 2996 & 2997
 B.R. Shuman Survey 07/07/65 for Moore, Lot 3099
 Mass. City Field Books: D - Pg. 56, 1935
 A - Pg. 60, 1927


Basis of the Bearing: Bearings shown hereon are to an assumed meridian, using the south line of Borden Ave. S.W. as N 75°-20'-00" E, and are used to denote angles only.

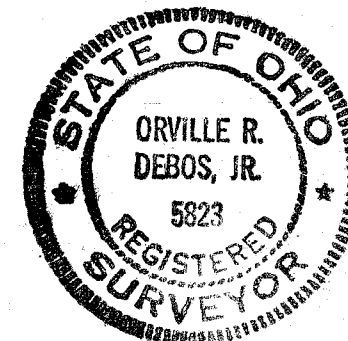

N

S. W. 50'


12 th STREET

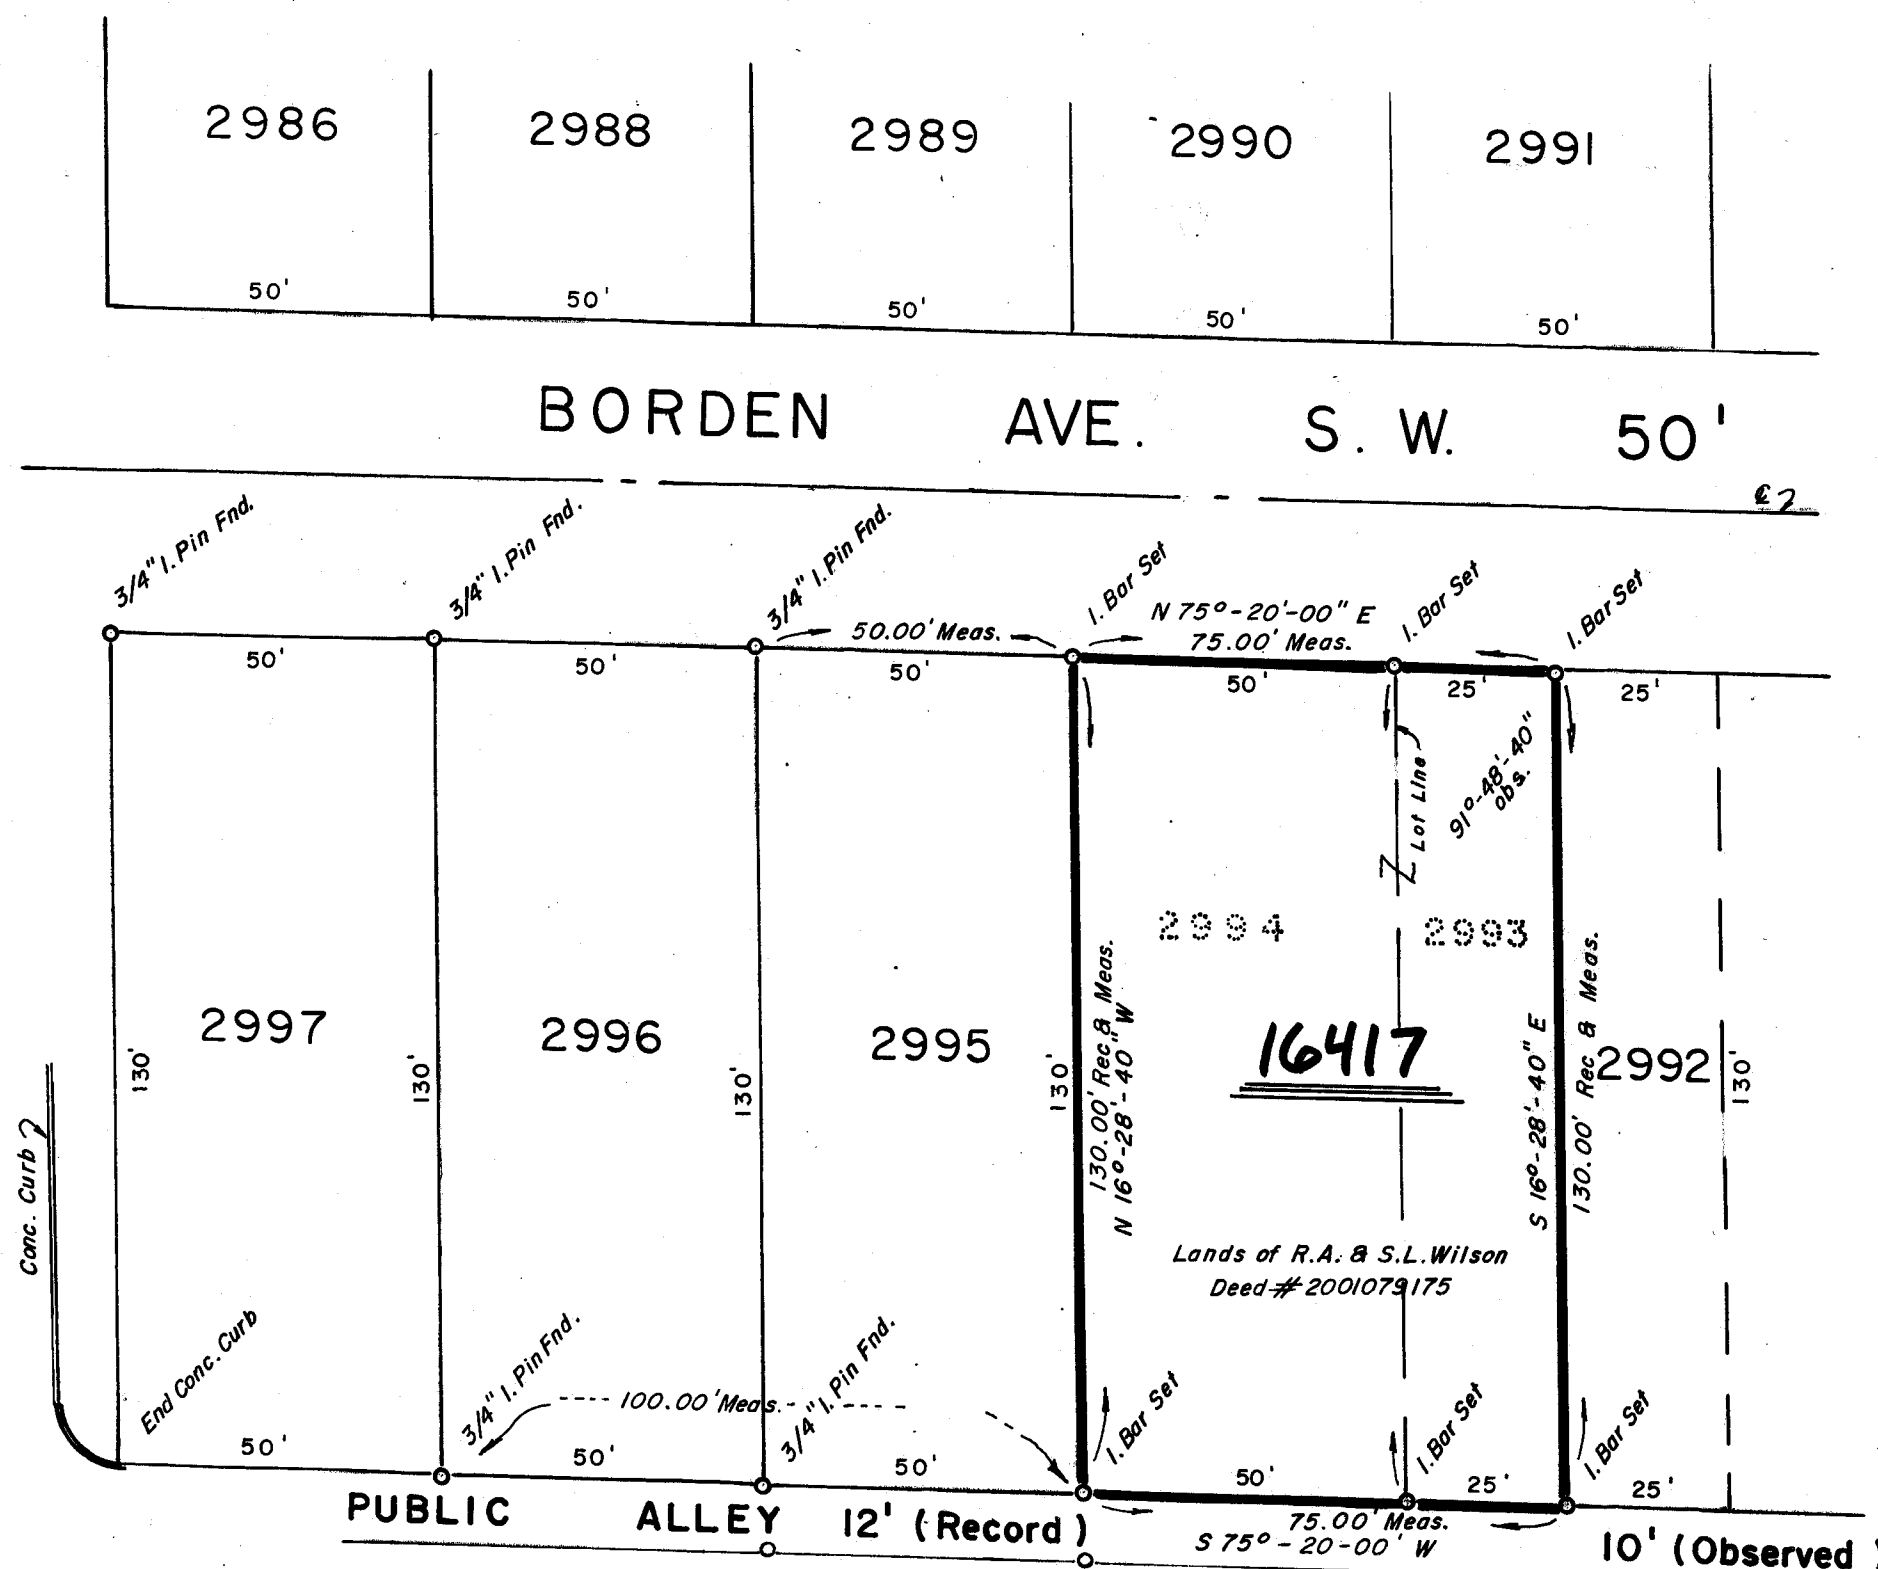

REPLAT OF LOTS 2993 & 2994

In the City of Massillon, County of Stark, and State of Ohio. Located at 1123-Borden Ave. S.W.

SCALE: 1" = 30'

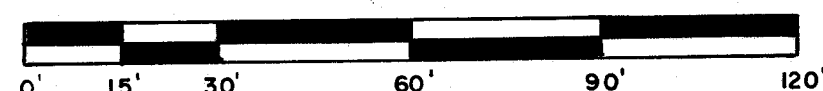

DATE: JAN. 14, 2002

FOR: WILSON

CERTIFICATION

I hereby certify the adjacent to be correct, as surveyed by me this 14th day of January, 2002.

Orville R. Debos, Jr.
 Orville R. Debos, Jr.
 Reg. Surveyor # 5823

PLANNING COMMISSION

Approved by the Massillon Planning Commission at a meeting held November 14, 2001.

[Signature]
 CHAIRMAN

[Signature]
 SECRETARY

CITY COUNCIL

Accepted by the City Council of Massillon, Ohio, by ord. no. _____ passed this _____ day, 2002.

COUNCIL ACCEPTANCE NOT NECESSARY, NO STREET DEDICATION HERE-ON PER SECTION 1107.8,(b) a, CODIFIED CODE ORD., MASSILLON, OHIO.

CLERK

PRESIDENT

MASSILLON CITY ENGINEER

Lot Number 16417 assigned by the Massillon City Engineer.

[Signature]
 CITY ENGINEER

ACKNOWLEDGEMENT

Know all men by these present, that we the undersigned owners of the land delineated hereon, do hereby acknowledge the signing of the same to be our free act and deed, and do hereby replat our land.

WITNESS

OWNERS

Charles L. Stewart
 CHARLES L. STEWART

Richard A. Wilson
 RICHARD A. WILSON

Geraldine H. Stewart
 GERALDINE H. STEWART

Sherry L. Wilson
 SHERY L. WILSON

COUNTY OF STARK STATE OF OHIO ss.

Before me, a Notary Public, in and for said county, did personally appear, the above, who acknowledged the signing of the same to be their free act and deed according to law. In witness whereof, I hereunto set my hand and seal this 22nd day of January, 2002.
 My commission expires MAY 15 2005

PIAMRA J. UDECK
 Notary Public, State of Ohio
 My Commission Expires May 15, 2005

Pamela J. Udeck
 NOTARY PUBLIC

STARK COUNTY AUDITOR

Entered for transfer this 14th day of February, 2002.

Janet Weir Crighton
 STARK COUNTY AUDITOR
 by Robert P. Richardson, Deputy

STARK COUNTY RECORDER

Received for record this 14 day of February, 2002.
 Recorded in Volume 70, Page 31, this 14 day of February, 2002.

Rich Campbell
 STARK COUNTY RECORDER

FILE NO.

ACC.NO.

02 PS 02