

REPLAT

OF

LOTS 9279 AND 9280

LOCATED IN THE CITY OF MASSILLON,
STARK COUNTY, OHIO.

ACKNOWLEDGEMENT

KNOW ALL MEN BY THESE PRESENTS THAT WE, Mark Murphy and James A. Graber, OWNERS OF THE LAND DELINEATED ON THIS PLAT, DO HEREBY SWEAR THAT THE MAKING AND SIGNING OF THIS PLAT WAS OUR FREE ACT AND DEED ACCORDING TO LAW.

WITNESSES:

OWNERS:

STATE OF OHIO, S.S.
COUNTY OF STARK.

BEFORE ME A NOTARY PUBLIC IN AND FOR SAID COUNTY DID PERSONALLY APPEAR Mark Murphy and James A. Graber, WHO ACKNOWLEDGE THEY DID SIGN THE FOREGOING INSTRUMENT AND THAT THE SAME WAS THEIR FREE ACT AND DEED AS REQUIRED BY LAW.
IN WITNESS WHEREOF, I HERETO SET MY HAND AND SEAL THIS 11 DAY OF March, 2002.

NOTARY PUBLIC

MY COMMISSION EXPIRES

PLANNING COMMISSION

APPROVED BY THE CITY PLANNING COMMISSION AT A MEETING HELD March 13, 2002

CHAIRMAN

SECRETARY

CITY COUNCIL

ACCEPTED BY THE CITY COUNCIL OF MASSILLON, OHIO BY ORDINANCE NO. _____ PASSED _____, 2002

COUNCIL ACCEPTANCE NOT NECESSARY, NO STREET DEDICATION HEREON,
PER SECTION 1107.3(b)(3) CODIFIED ORDINANCES OF MASSILLON, OHIO.

PRESIDENT

CLERK

NEW LOT NUMBERS

1643616437

ASSIGNED BY CITY OF MASSILLON, OHIO.

CITY OF MASSILLON ENGINEER

ENTERED FOR TRANSFER THIS 3rd DAY OF April, 2002

Joan Weir Crighton
COUNTY AUDITOR
by Robert P. Hinton, Deputy

RECEIVED FOR RECORD THIS 3 DAY OF April, 2002 AND RECORDED IN PLAT BOOK 70, PAGE 46

COUNTY RECORDER

I HEREBY CERTIFY THAT THIS MAP REPRESENTS A
SURVEY PERFORMED BY ME WHICH CONFORMS TO THE
MINIMUM STANDARDS FOR BOUNDARY SURVEYS
IN THE STATE OF OHIO, O. A. C. 4733-37.

Ronald C. Hinton 01/28/02
RONALD C. HINTON

S-6270



MAP OF SURVEY


DRAWN	DATE	RCH
	01/22/02	Ronald C. Hinton Surveying Company, Inc. 1315 Greenfield Ave. SW Canton, Ohio 44706 Ph. 330-452-9070 Fax. 330-452-5950
APPROVED	DATE	
SCALE	SHEET	PROJECT NO.
1" = 20'		MURPHY 655E

LEGEND:

- = MONUMENTATION FOUND
- = 5/8" BAR SET
- MS = MEASURED
- REC = RECORD
- TFS = TOO FAR SOUTH
- TFE = TOO FAR EAST
- TFW = TOO FAR WEST

PERTINENT DATA:

- TAX MAP
MASSILLON CITY 34
- BASIS OF BEARINGS, N 70°02'41" E,
FROM ALLISON SURVEY DATED JUNE, 1991
- SURVEY BY:
ALLISON DATED JUNE, 1991

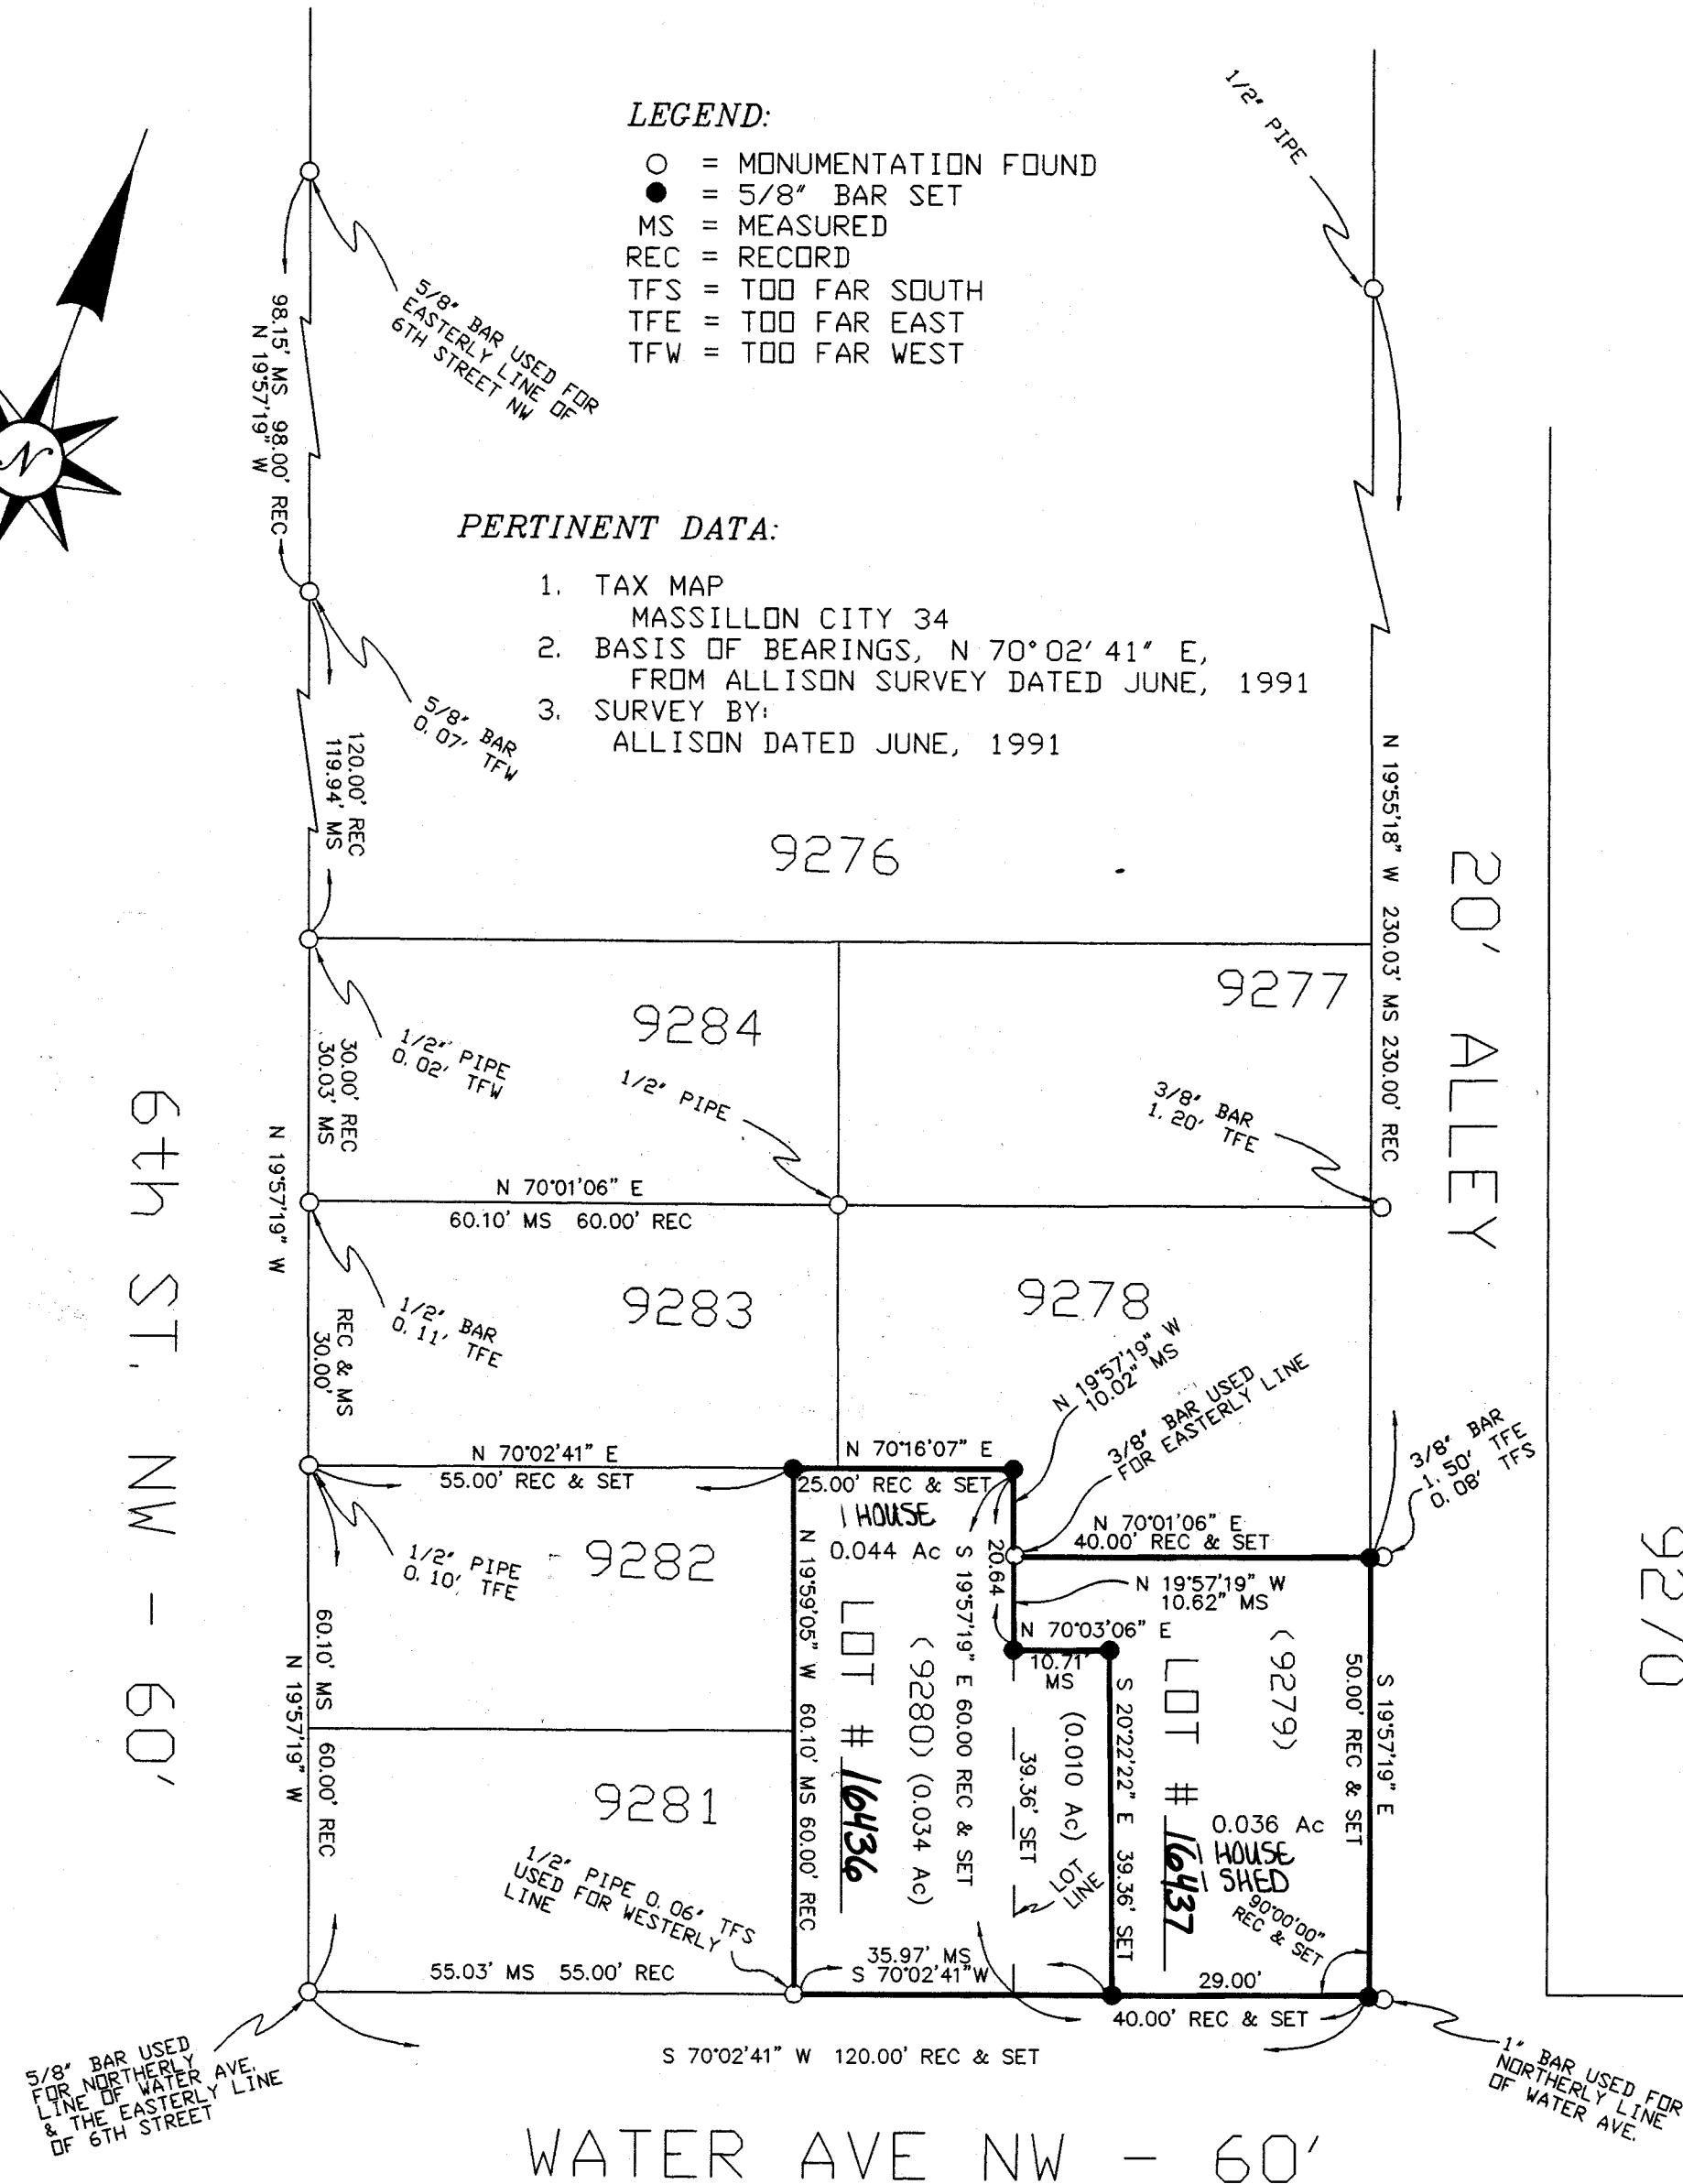

SCALE



1" = 20'