


REPLAT
PART OF OUT LOT 658 IN THE CITY
OF MASSILLON. COUNTY OF STARK, STATE OF OHIO

Instr: 200205300042989 05/30/2002
P: 1 of 1 F: \$21.60 8:44AM PL18x2
Rick Campbell T20020010748
Stark County Recorder MLCALL CIT


www.deibelsurveying.com

**deibel
surveying
i n c**

115 BROAD AVE., N.W.
CANTON, OHIO 44708
OFFICE: (330) 455-2999
FAX: (330) 455-3299
E-mail: deibelsurveying@neo.rr.com

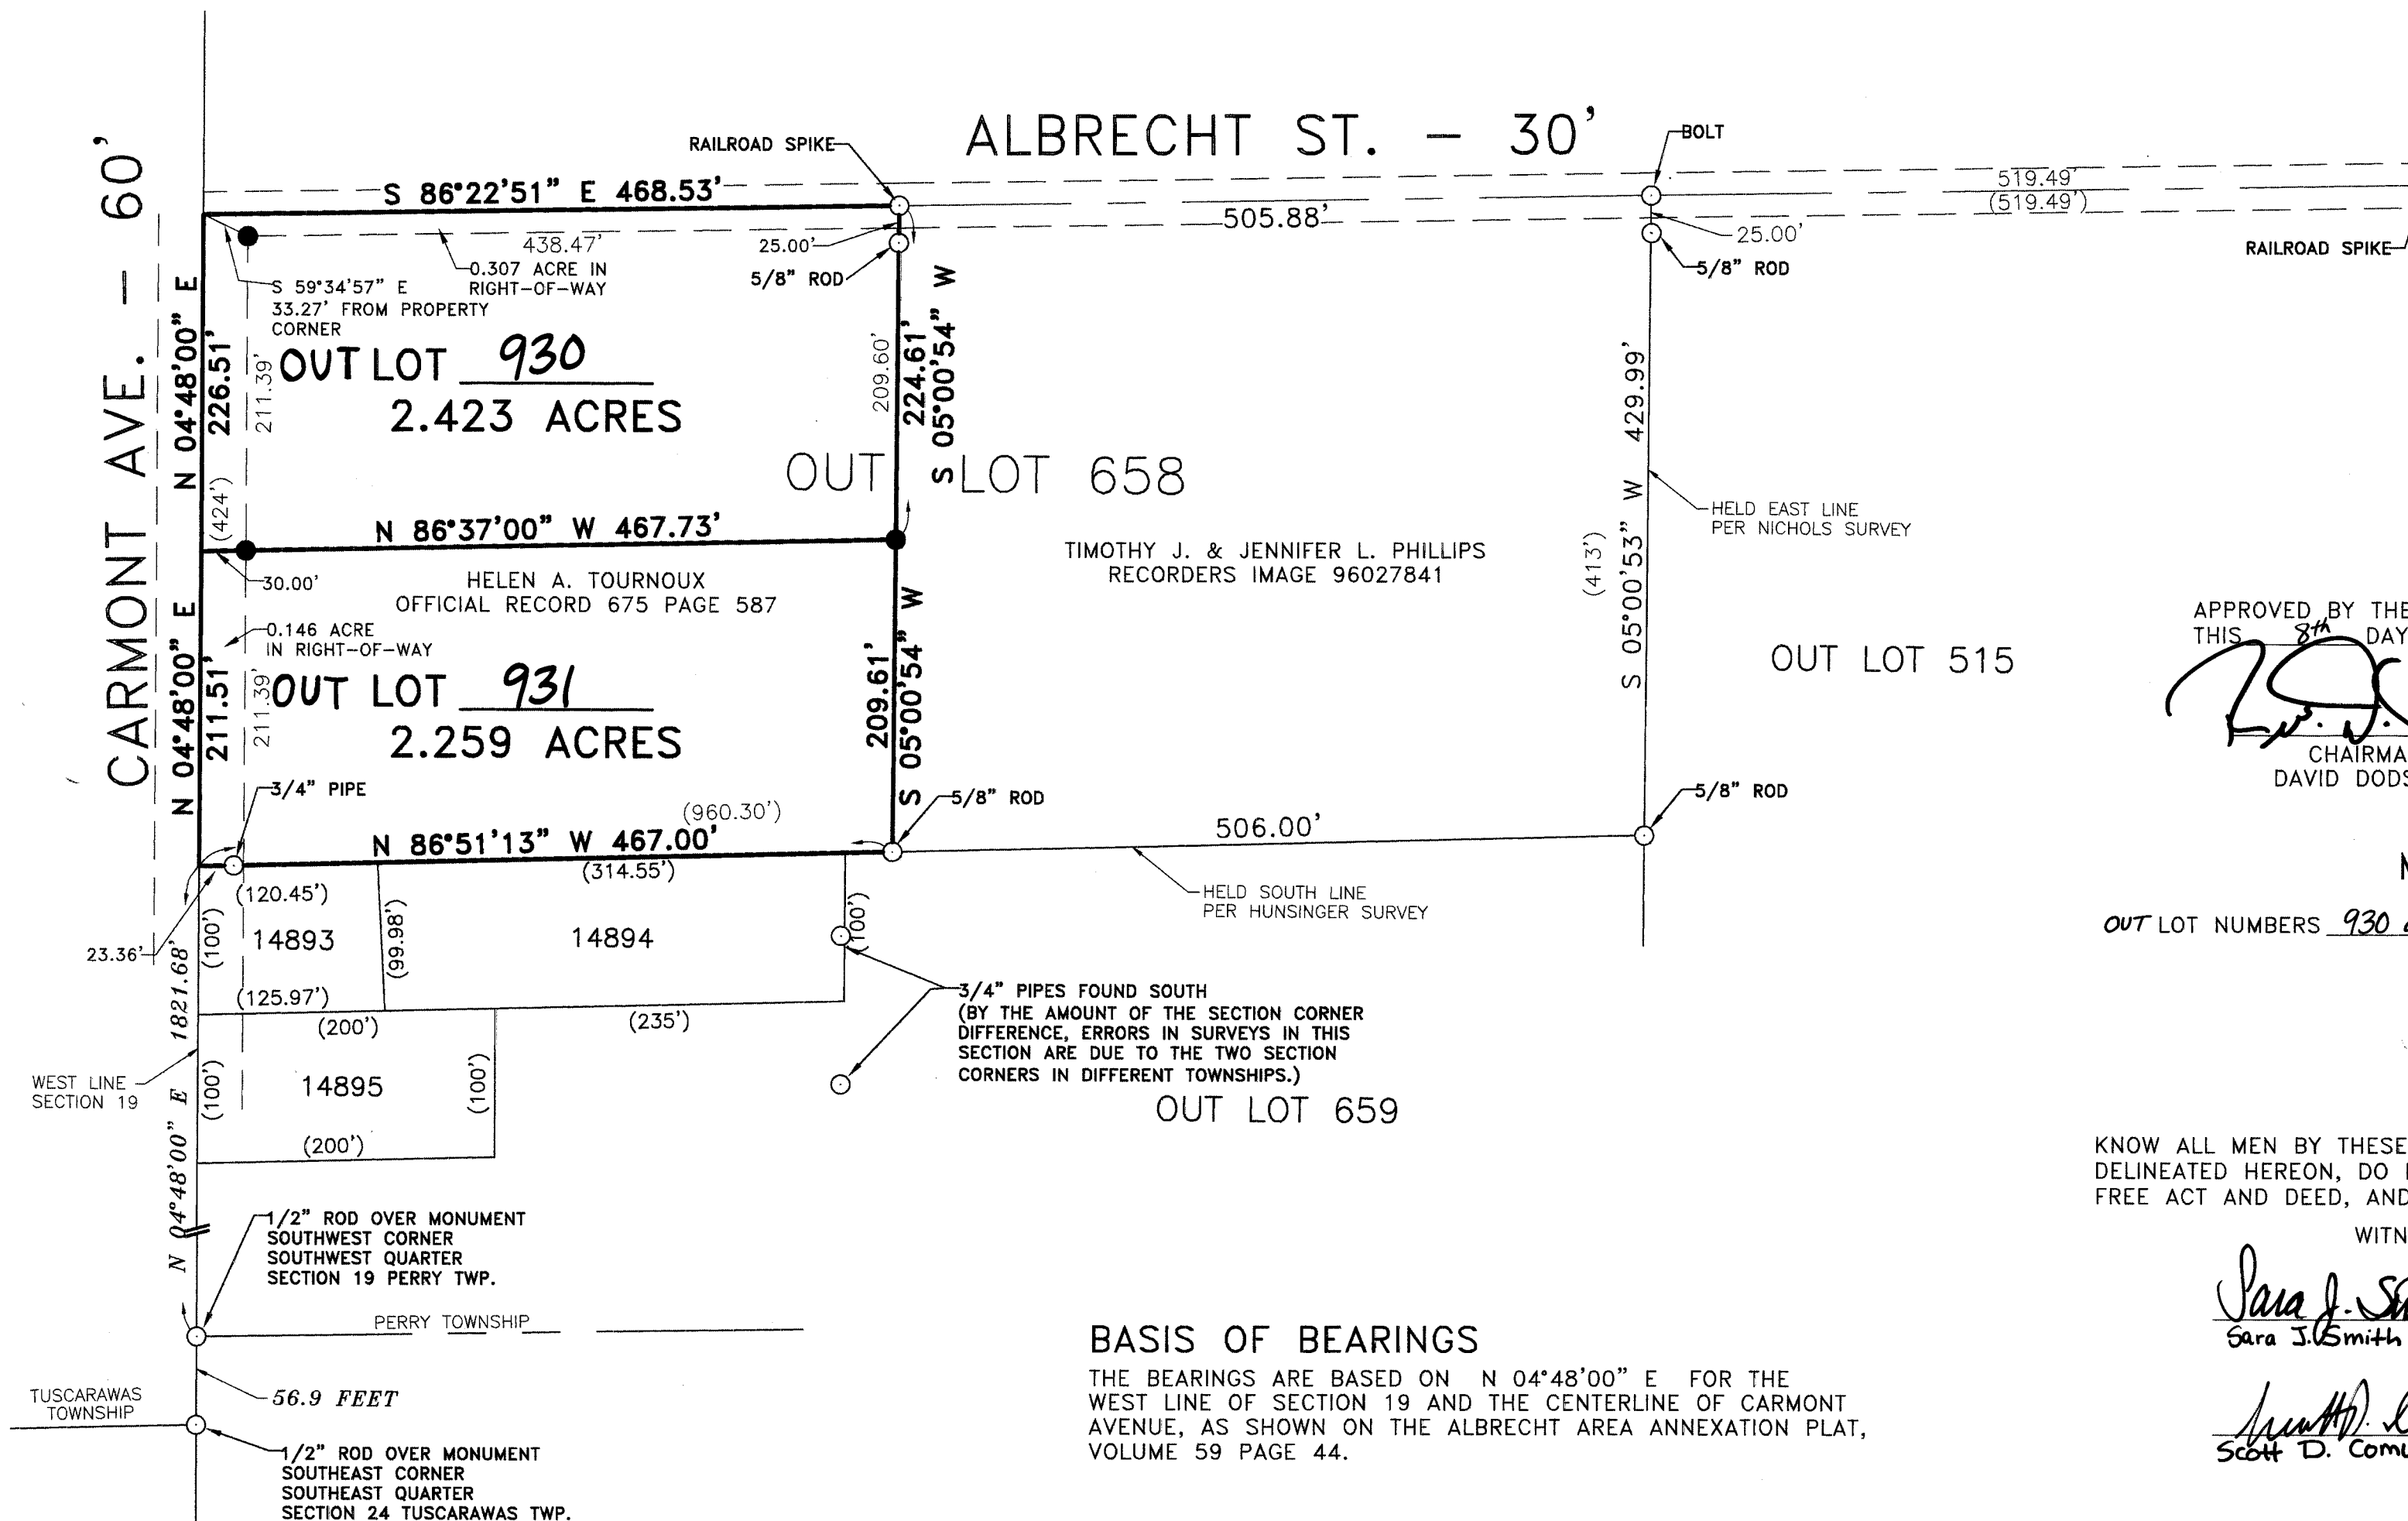

LEGEND:
○ PIPE OR ROD FOUND
● 5/8" STEEL ROD SET
() DENOTES RECORD INFORMATION

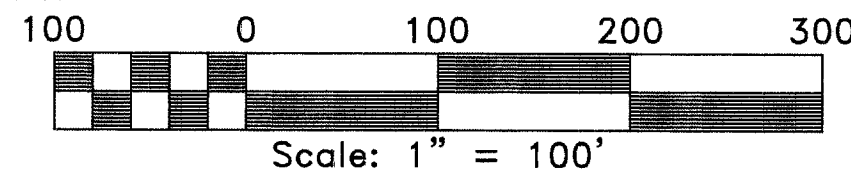

SOURCES USED

ALBRECHT AREA ANNEXATION PLAT
VOL. 59 PG. 44, OCTOBER 1993
HOLLINGER ESTATE SURVEY 1893
STARK COUNTY ENGINEER'S SURVEY
OF ALBRECHT ROAD
O.W. HOLL SURVEY JANUARY 1913
RETRACEMENT OF O.R. GROVES OUT LOTS
HUNSINGER SURVEY JULY 1968
NICHOLS SURVEY JULY 1989
O.R. DEBOS SURVEY OCTOBER 1983
DEIBEL SURVEY JANUARY 1995

BASIS OF BEARINGS
THE BEARINGS ARE BASED ON N 04°48'00" E FOR THE
WEST LINE OF SECTION 19 AND THE CENTERLINE OF CARMONT
AVENUE, AS SHOWN ON THE ALBRECHT AREA ANNEXATION PLAT,
VOLUME 59 PAGE 44.

STARK COUNTY RECORDER

RECEIVED FOR RECORD THIS 30 DAY OF May, 2002.
RECORDED IN VOLUME _____, PAGE _____
THIS 30 DAY OF May, 2002.

Rick Campbell
STARK COUNTY RECORDER

STARK COUNTY AUDITOR

ENTER FOR TRANSFER THIS 29th DAY OF May, 2002.

Janet Uir Crighton
STARK COUNTY AUDITOR
by *Robert P. Williams*, Deputy

PLANNING COMMISSION
APPROVED BY THE MASSILLON PLANNING COMMISSION AT A MEETING HELD
THIS 8th DAY OF May, 2002.

David Dodson
CHAIRMAN
DAVID DODSON

Steve Hamit
SECRETARY
STEVE HAMIT, P.E., P.S.

MASSILLON CITY ENGINEER

OUT LOT NUMBERS 930 and 931 ASSIGNED BY MASSILLON CITY ENGINEER.

Steve Hamit
STEVE HAMIT, P.E., P.S.

ACKNOWLEDGMENT

KNOW ALL MEN BY THESE PRESENT, THAT WE THE UNDERSIGNED OWNERS OF THE LAND
DELINEATED HEREON, DO HEREBY ACKNOWLEDGE THE SIGNING OF THE SAME TO BE OUR
FREE ACT AND DEED, AND DO HEREBY REPLAT OUR LAND

WITNESSES

OWNERS

Sara J. Smith
Sara J. Smith
Scott D. Comune
Scott D. Comune

Helen A. Tournoux
HELEN A. TOURNOUX

BEFORE ME, A NOTARY PUBLIC, IN AND FOR SAID COUNTY AND STATE, PERSONALLY
APPEARED THE ABOVE WHO ACKNOWLEDGED THAT HE DID SIGN THE
FOREGOING INSTRUMENT, AND THAT THE SAME IS HIS FREE ACT AND DEED.
I HAVE HEREUNTO SET MY HAND AND OFFICIAL SEAL AT Stark, OHIO
THIS 14th DAY OF May, 2002.

Steven L. Brooks
NOTARY PUBLIC


STEVEN L. BROOKS
Notary Public, State of Ohio
My Commission Expires August 4, 2003
MY COMMISSION EXPIRES

CERTIFICATION

I HEREBY CERTIFY THIS PLAT ACCURATELY REPRESENTS A SURVEY MADE UNDER MY
SUPERVISION IN ACCORDANCE WITH THE MINIMUM STANDARDS FOR BOUNDARY SURVEYS
IN OHIO PUBLISHED IN CHAPTER 4733-37 OF THE OHIO ADMINISTRATIVE CODE.

Curtis G. Deibel
CURTIS G. DEIBEL
REGISTERED PROFESSIONAL SURVEYOR

5/14/2002
DATE
#6673

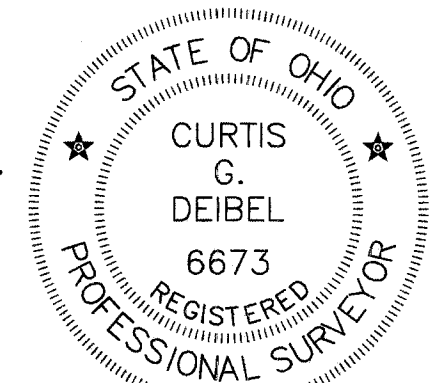

02 PS 12