


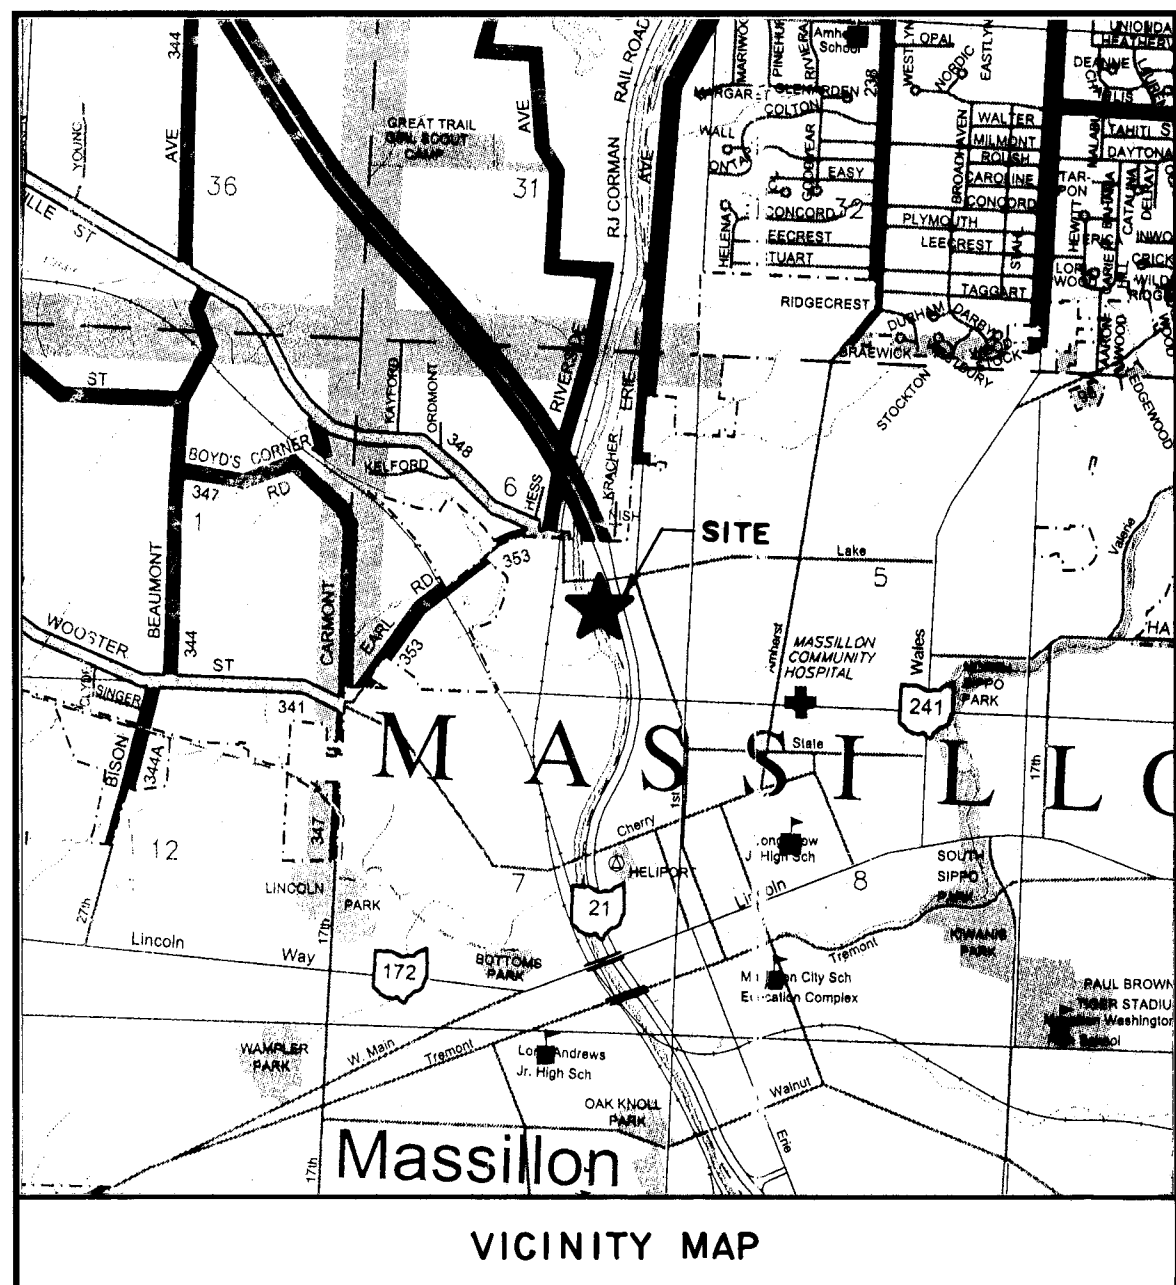


REPLAT AND RENUMBERING PLAT

KNOWN AS AND BEING ALL OF LOT 10146 AND PART OF OUTLOT 162 IN THE CITY OF MASSILLON, AS SITUATED IN PART OF THE SOUTHEAST QUARTER OF SECTION 6 TOWNSHIP-10 (PERRY TOWNSHIP) RANGE-9 STARK COUNTY, OHIO

SCALE: 1" = 40'

JULY, 2002

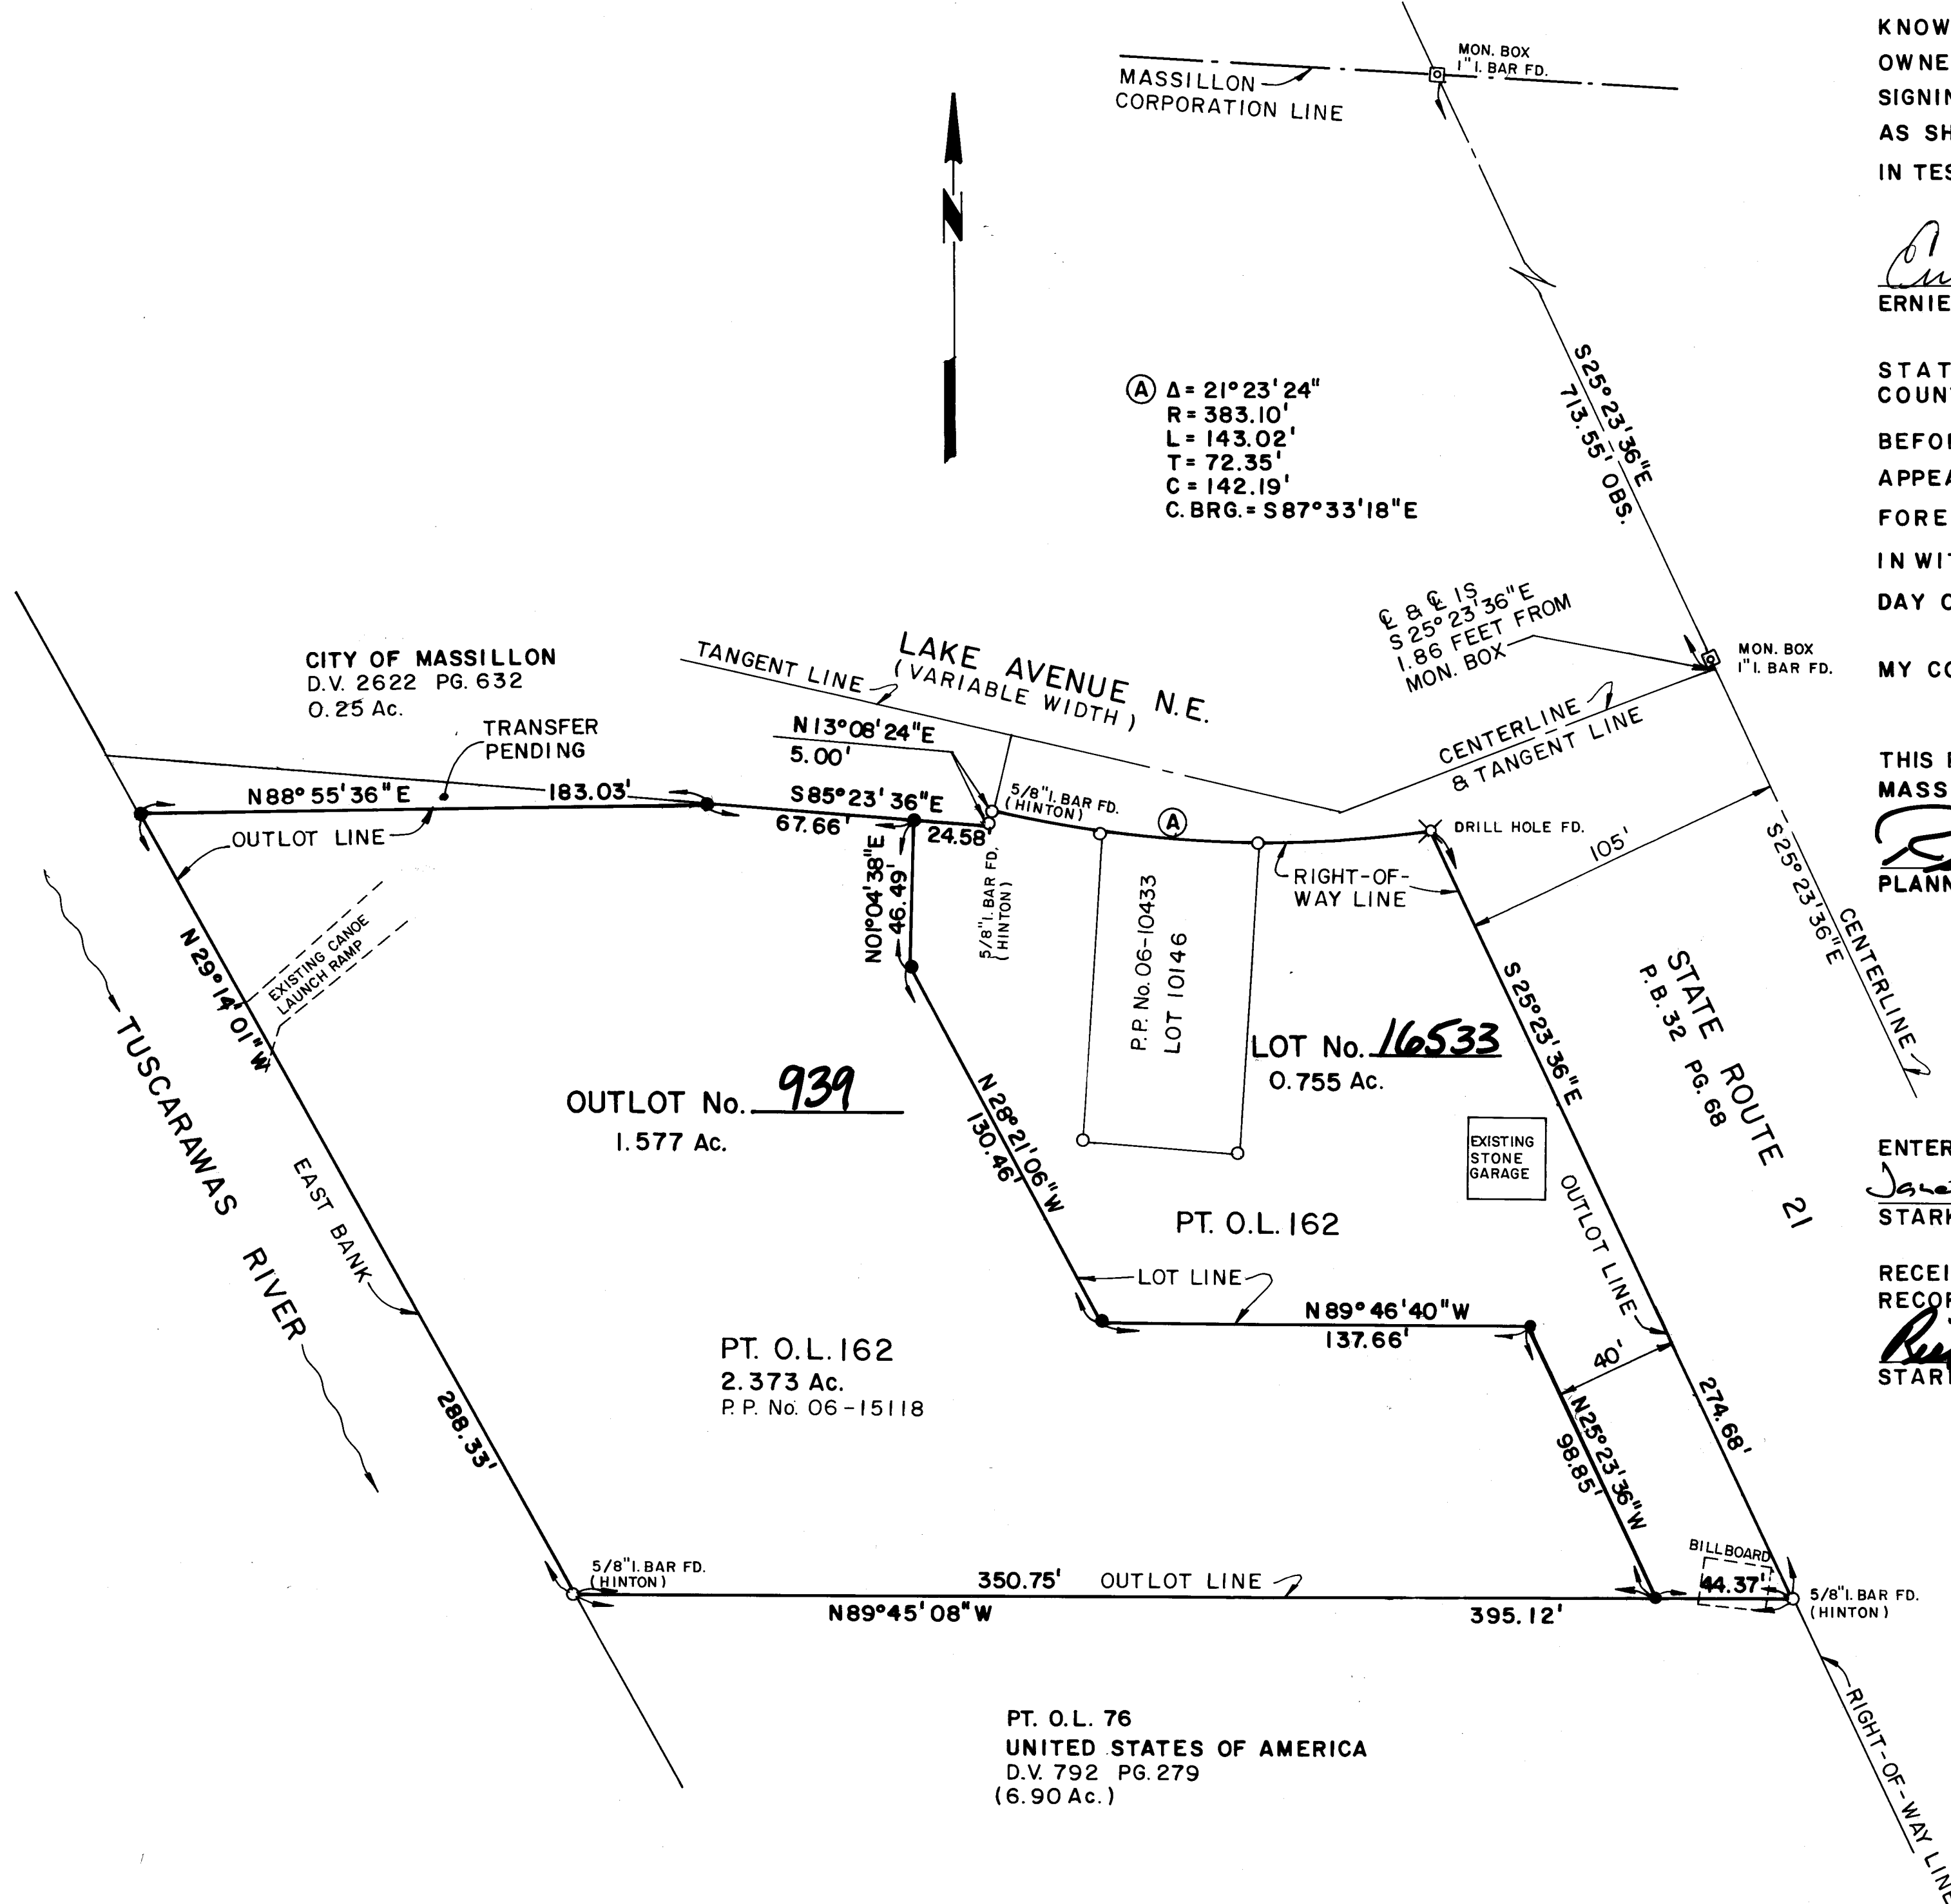

LEGEND

- 5/8" IRON BAR WITH HINTON CAP FOUND
- ✕ DRILL HOLE IN CONC. FOUND
- MONUMENT FOUND
- 1/2" IRON BAR WITH COOPER AND ASSOC. CAP SET

REFERENCE DIRECTION

BEARING SYSTEM ESTABLISHED FROM PLAT BOOK 32 PAGE 68 OF THE STARK COUNTY PLAT RECORDS; USING S25°23'36"E FOR THE CENTERLINE OF STATE ROUTE 21.

PERTINENT DOCUMENTS

R.I. No. 1999/092078 - DEED OF RECORD
OWNER - ERNIE & DEBRA L. LEHMAN
D.V. 792 PG. 279
D.V. 2622 PG. 632
P.B. 32 PG. 68
R/W PLANS (STA-21-11.39)
P.B. 34 PG. 122
PIPER SURVEY
DEBOS SURVEY
HINTON SURVEY
R.I. No. 1995/035716

ACKNOWLEDGEMENTS

I HEREBY CERTIFY THAT THIS IS A CORRECT PLAT OF A SURVEY MADE BY ME THIS 11TH DAY OF July 2002 AND THAT THE SURVEY BALANCES AND CLOSES AND THE MONUMENTS SHOWN HEREON ARE SET AS SHOWN OR SHALL BE SET AS SHOWN AND THAT ALL DIMENSIONAL AND GEODETIC DETAILS ARE CORRECT.

REGISTERED SURVEYOR No. 6725
JEROLD E. GEIB

KNOW ALL MEN BY THESE PRESENTS, THAT ERNIE LEHMAN AND DEBRA L. LEHMAN THE OWNERS OF THE LAND SHOWN ON THIS PLAT, DO HEREBY ACKNOWLEDGE THE MAKING AND SIGNING OF THIS PLAT TO BE THEIR FREE ACT AND DEED AND DO REPLAT THE LANDS AS SHOWN.

IN TESTIMONY THEREOF, WE HEREUNTO SET OUR HANDS THIS 11th DAY OF July 2002.

OWNERS
Ernie Lehman Debra L. Lehman
ERNIE LEHMAN DEBRA L. LEHMAN

STATE OF OHIO
COUNTY OF STARK S.S.

BEFORE ME, A NOTARY PUBLIC IN AND FOR SAID COUNTY AND STATE, PERSONALLY APPEARED THE ABOVE OWNERS WHO ACKNOWLEDGED THAT THEY DID SIGN THE FOREGOING INSTRUMENT, AND THAT THE SAME IS THE FREE ACT AND DEED OF SAID OWNERS. IN WITNESS THEREOF, I HAVE HEREUNTO SET MY HAND AND OFFICIAL SEAL THIS 11th DAY OF July 2002.

MY COMMISSION EXPIRES
MARY KAY MILLER
Notary Public, State of Ohio
My Commission Expires Oct. 26, 2002
Recorded in Stark County

Mary Kay Miller
NOTARY PUBLIC


THIS PLAT APPROVED AND ACCEPTED BY THE PLANNING COMMISSION OF THE CITY OF MASSILLON, OHIO THIS 14th DAY OF August 2002. NO PLAT REQUIRED.

PLANNING COMMISSION CHAIRMAN PLANNING COMMISSION SECRETARY

PLAT APPROVED AND GIVEN OUTLOT NUMBER 939 AND LOT NUMBER 16533 BY THE CITY ENGINEER OF THE CITY OF MASSILLON, OHIO THIS 20th DAY OF August 2002.
CITY ENGINEER

ENTERED FOR TRANSFER BY THE STARK COUNTY AUDITOR THIS 3rd DAY OF September 2002.
Janet Weir Creighton by Robert P. Mahan, Deputy
STARK COUNTY AUDITOR

RECEIVED FOR RECORD BY THE STARK COUNTY RECORDER THIS 3 DAY OF September 2002.
RECORDED IN
STARK COUNTY RECORDER
FEE: \$ 43.20

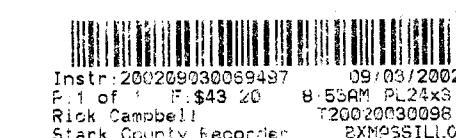

Instr: 2002080900059497 09/03/2002
P. 1 of 2 \$43.20 \$ 53.00 \$ 23.00
Rick Campbell 20020730098
Stark County Recorder 0207051110

40 0 40 80
SCALE: 1" = 40' FEET

SCALE: 1" = 40' VERT. N/A	DATE: JULY 1, 2002	FIELD BOOK NO.	SHEET
BRYAN J. ASHMAN JEROLD E. GEIB			
COOPER & ASSOCIATES, LLP ENGINEERS AND SURVEYORS 1359 MARKET AKRON, OHIO 44316 PHONE (330) 452-8771 FAX (330) 452-8110 44714-2811			
REPLAT AND RENUMBERING PLAT			
FOR: STARK COUNTY PARKS			
DESCRIPTION	DATE	BY	REVISIONS
DWN BY: T.D. CHKD BY: R.R.D.			
PROJ. # 01330B			