

REPLAT
OF
OUTLOTS 689 AND 690
LOCATED IN THE CITY OF MASSILLON,
STARK COUNTY, OHIO.

CITY COUNCIL

ACCEPTED BY THE CITY COUNCIL OF MASSILLON, OHIO BY ORDINANCE NO. _____ PASSED _____, 20__.

COUNCIL ACCEPTANCE NOT NECESSARY, NO STREET DEDICATION HEREON,
PER SECTION 1107.3(b)(3) CODIFIED ORDINANCES OF MASSILLON, OHIO.

PRESIDENT

CLERK

NEW OUTLOT NUMBER 940 ASSIGNED BY CITY OF MASSILLON, OHIO.


[Signature]
CITY OF MASSILLON ENGINEER

ENTERED FOR TRANSFER THIS 3rd DAY OF September, 2002.

[Signature] by Robert P. McMahon, II, Deputy
COUNTY AUDITOR

RECEIVED FOR RECORD THIS 3 DAY OF September, 2002 AND RECORDED IN PLAT BOOK _____, PAGE _____.

[Signature]
COUNTY RECORDER

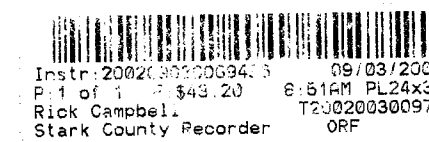

ACKNOWLEDGEMENT

KNOW ALL MEN BY THESE PRESENTS THAT WE W & R Logan Rental LLC OWNERS OF THE LAND DELINEATED ON THIS PLAT, DO HEREBY
SWEAR THAT THE MAKING AND SIGNING OF THIS PLAT WAS OUR FREE ACT AND DEED ACCORDING TO LAW.

WITNESSES: [Signature] [Signature] [Signature]
BEATY J. LOGAN LARRY R. SMITH William Logan

STATE OF OHIO, S.S.
COUNTY OF STARK.

BEFORE ME A NOTARY PUBLIC IN AND FOR SAID COUNTY DID PERSONALLY APPEAR William L Logan JR WHO ACKNOWLEDGE _____
DID SIGN THE FOREGOING INSTRUMENT AND THAT THE SAME WAS THEIR FREE ACT AND DEED AS REQUIRED BY LAW.
IN WITNESS WHEREOF, I HERETO SET ME HAND AND SEAL THIS 1st DAY OF August, 2002.

[Signature]
NOTARY PUBLIC
BARBARA J. FREDERICK
Notary Public, State of Ohio
My Commission Expires March 11 2006


MY COMMISSION EXPIRES 3-11-2006

PLANNING COMMISSION

APPROVED BY THE CITY PLANNING COMMISSION AT A MEETING HELD August 14, 2002.

[Signature]
CHAIRMAN

[Signature]
SECRETARY

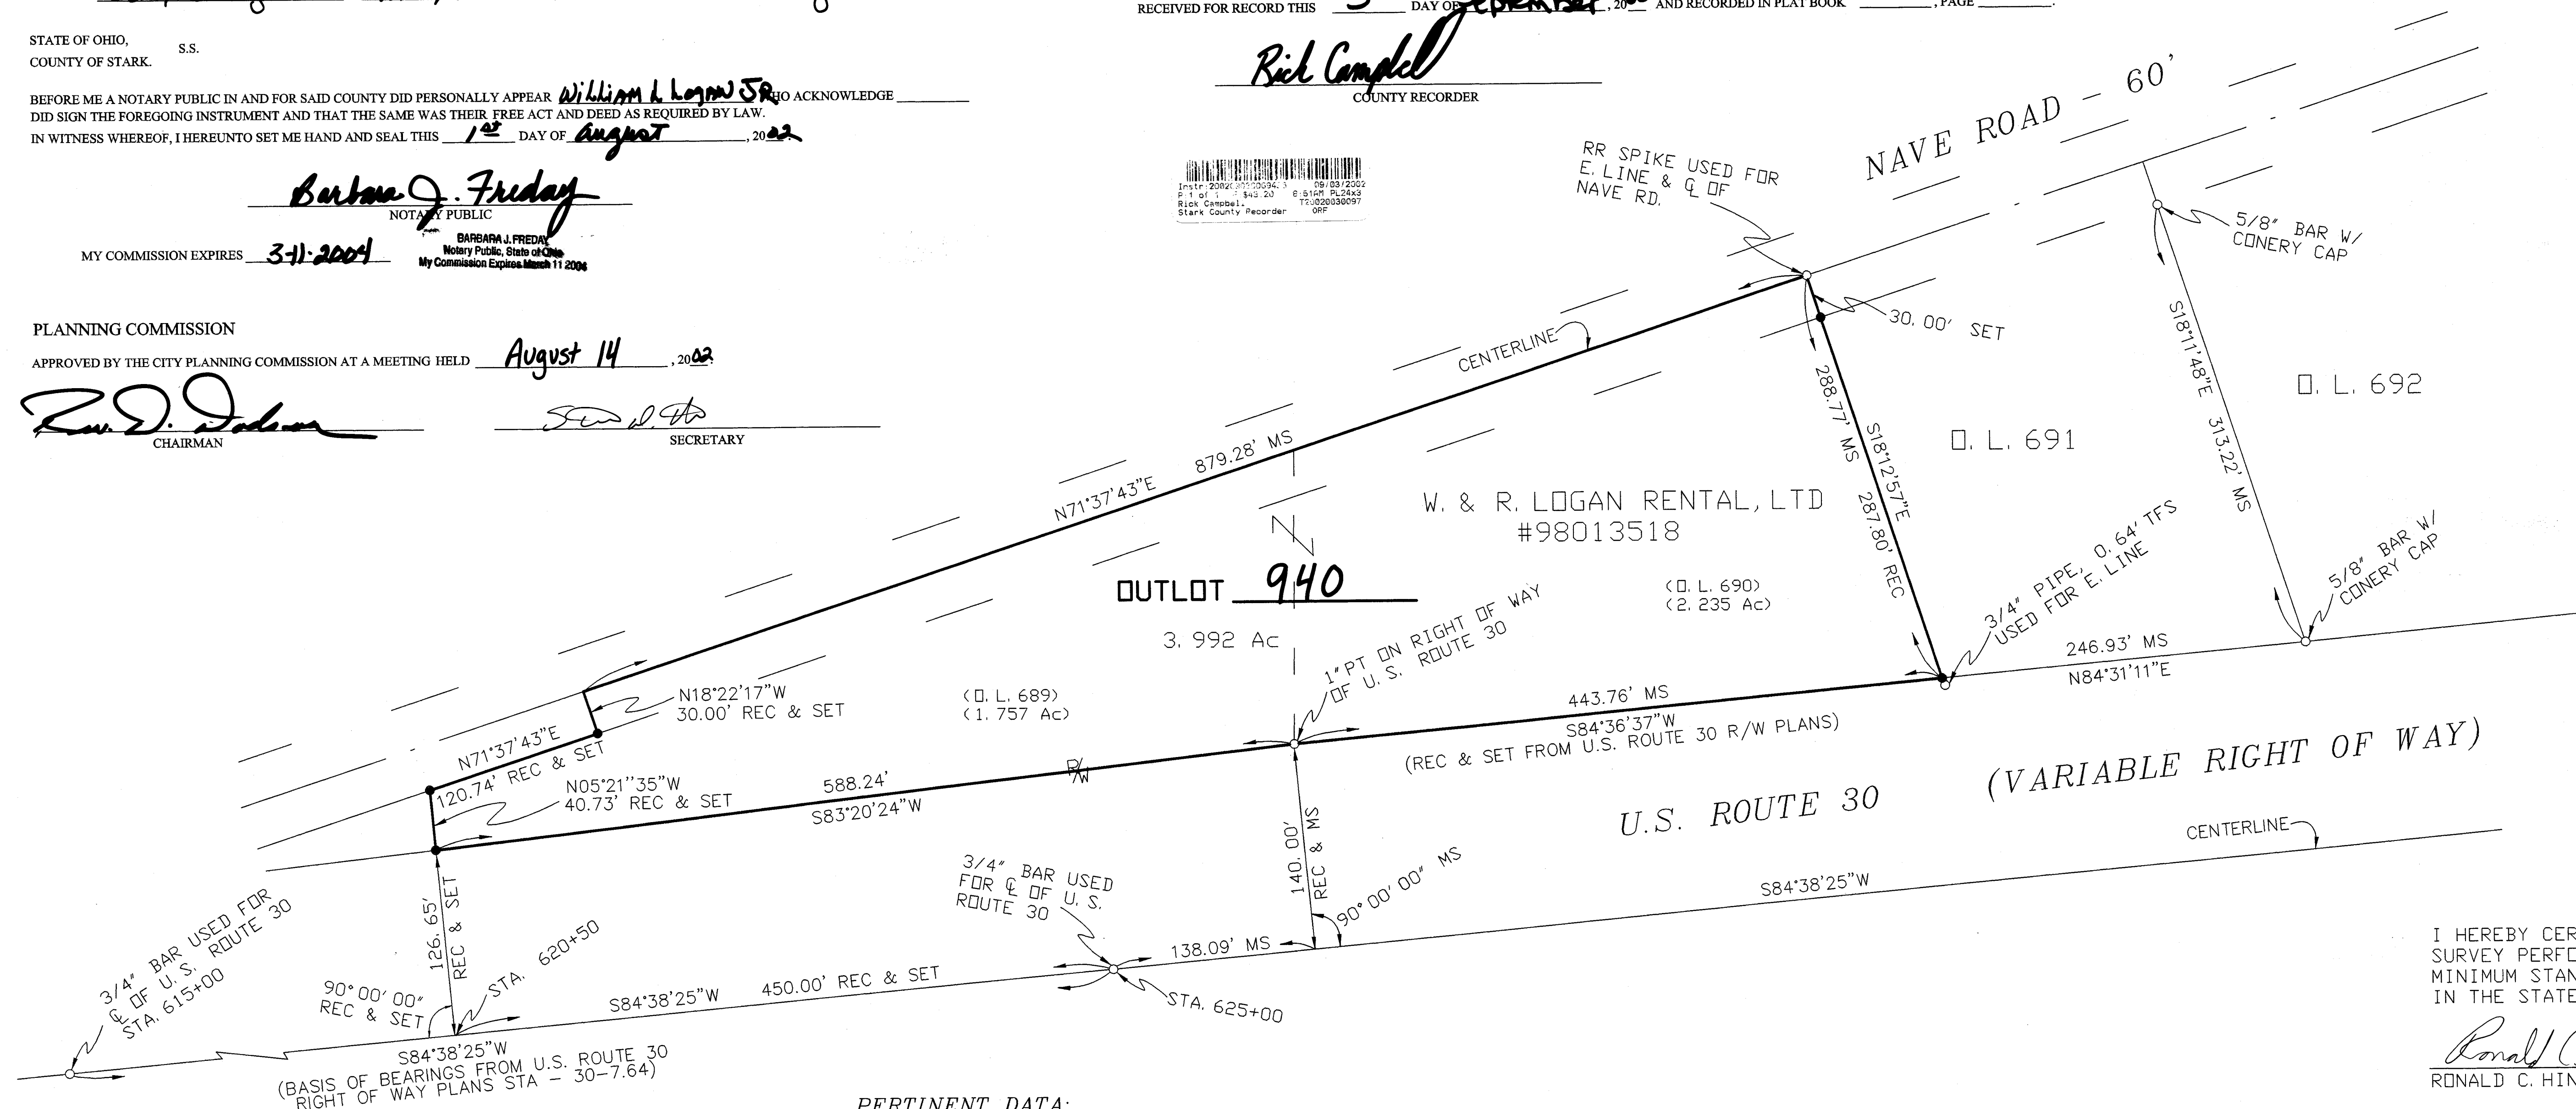


LEGEND:

- = MONUMENTATION FOUND
- = 5/8" BAR SET
- MS = MEASURED
- REC = RECORD
- PT = PINCHED TOP PIPE
- TFS = TOO FAR SOUTH

PERTINENT DATA:

1. TAX MAP
MASSILLON CITY MAP 95
2. DEED #98013518
3. RIGHT OF WAY PLANS,
U.S. ROUTE 30, STA. 30-7.64
4. SURVEY BY CONERY DATED DEC. 1992
5. ANNEXATION PLAT
(PLAT BOOK 59, PAGE 126)

GRAPHIC SCALE:

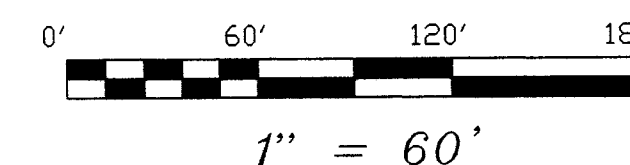

I HEREBY CERTIFY THAT THIS MAP REPRESENTS A
SURVEY PERFORMED BY ME WHICH CONFORMS TO THE
MINIMUM STANDARDS FOR BOUNDARY SURVEYS
IN THE STATE OF OHIO, O.A.C. 4733-37.

[Signature] 07/31/02
RONALD C. HINTON S-6270



MAP OF SURVEY

DRAWN	DATE	BY
	07/26/02	Ronald C. Hinton
APPROVED	DATE	
		Surveying Company, Inc.
SCALE	SHEET	PROJECT NO. 673C2
1" = 60'		SMITH, LARRY- NAVE