REPLAT OF LOTS 8062, 8061, 8091 8090 & PART OF LOT 8089

IN THE CITY OF MASSILLON, STARK COUNTY, OHIO.

BY:

BUCKEYE SURVEYING SERVICES, INC.


2223 FULTON DR. N.W.

CANTON, OHIO 44709

PHONE: (330)453-8339



ACREAGE SUMMARY
LOTS 0.744 AC.
STREETS 0.000 AC.
TOTAL 0.744 AC.

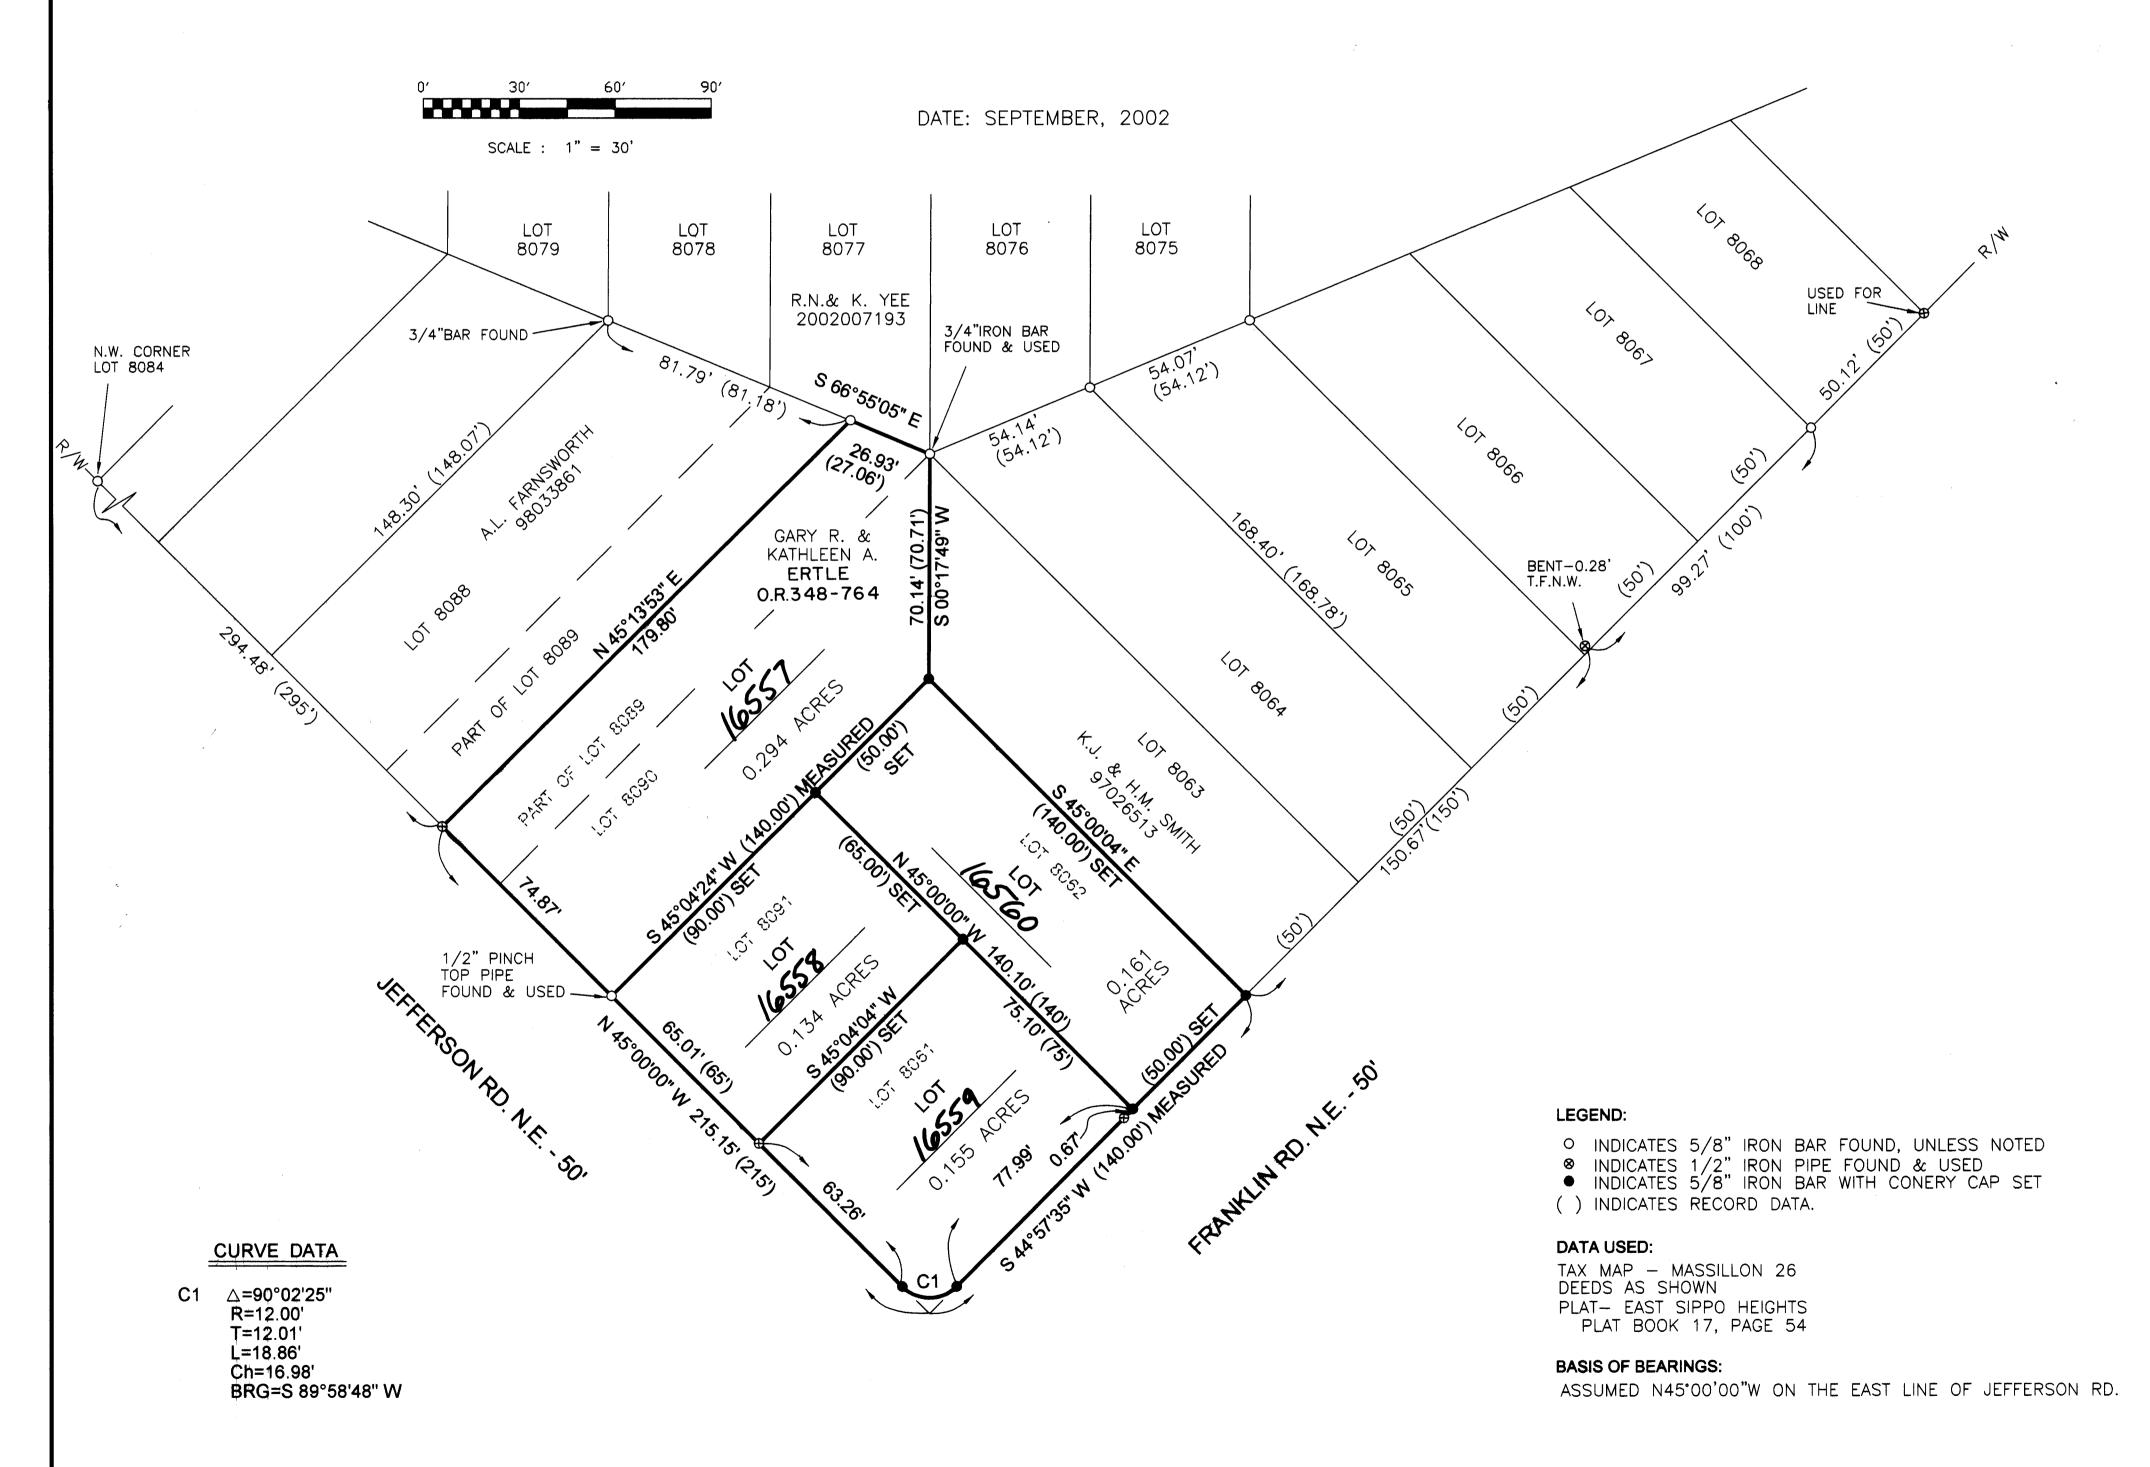

I HEREBY DECLARE THAT THIS PLAT OF LOTS 8062,8061,8091,8090 & PART OF LOT 8089 IN THE CITY OF MASSILLON, STARK COUNTY, OHIO, IS A TRUE AND CORRECT SURVEY WHICH BALANCES AND CLOSES AND THE MONUMENTS SHOWN HEREON EXIST OR SHALL BE SET AS SHOWN, AND THAT ALL DIMENSIONAL DETAILS ARE CORRECT, AS SURVEYED BY BUCKEYE SURVEYING SERVICES INC., IN SEPTEMBER OF 2002.

BRUCE D. CONERY, P.8. NO. 6499

DATE

BRUCE D. CONERY, P.8. NO. 6499

KNOW ALL MEN BY THESE PRESENTS THAT WE, THE UNDERSIGNED OWNERS OF THE LAND SHOWN HEREON, DO HEREBY ACKNOWLEDGE THE SIGNING OF THE SAME TO BE OUR FREE ACT AND DEED, AND DO HEREBY REPLAT OUR LAND.

WITNESSES:	OWNERS:
Small .	Gary (Ertle
Roberta K. Young	GARY R. ERTLE
Lame L	Kathleen i Erric
Roberta K. Young	KATHLEEN A. ERTLE
STATE OF OHIO) COUNTY OF STARK) SS	
APPEARED THE ABOVE SIGNED OWNERS ACKNOWLEDGED THAT THEY DID SIGN THE THEIR FREE ACT AND DEED ACCORDING HEREUNTO SUBSCRIBED MY HAND AND A	FOR SAID COUNTY AND STATE PERSONALLY OF THE LAND SHOWN ON THIS PLAT, WHO IE FOREGOING INSTRUMENT AND THAT IT WAS TO LAW. IN TESTIMONY WHEREOF I HAVE AFFIXED MY OFFICIAL SEAL AT MASSILLON, 2002.
ROBERTA K. YOUNG Notary Public, State of Ohio My commission expires Oct. 23, 2005	Hoberta J. Young
CITY PLANNING COMMISSION: APPROVED BY THE MASSILLON CITY PLANOF, 2002.	
SECRETARY	CHAIRMAN
CITY COUNCIL: COUNCIL ACCEPTANCE NOT NECESSARY, PER SECTION 1107.3 (b) (3) CODIFIED	
CITY ENGINEER: I HEREBY APPROVE THIS PLAT AND ASS	IGN THE LOT NUMBERS SHOWN HEREON.
	CITY ENGINEER
STARK COUNTY AUDITOR: ENTERED FOR TRANSFER BY THE STARK	COUNTY AUDITOR THIS 9 DAY OF
	by PSTARK PSOUNTY AUDITOR Deputy
STARK COUNTY RECORDER: RECEIVED BY THE STARK COUNTY RECO 2002, AND RECORDED IN Instr: 20021009	RDER THIS _ Q DAY OF _ OCTOBER_
Rick Campbell Stark County Rec	STARK COUNTY RECORDER