
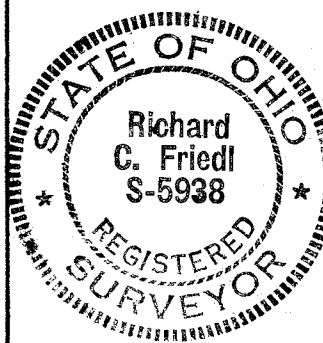


REPLAT OF LOTS 5195 AND 5196 IN THE CITY OF MASSILLON, STARK COUNTY, OHIO
SEPTEMBER, 2002 0.235 ACRE

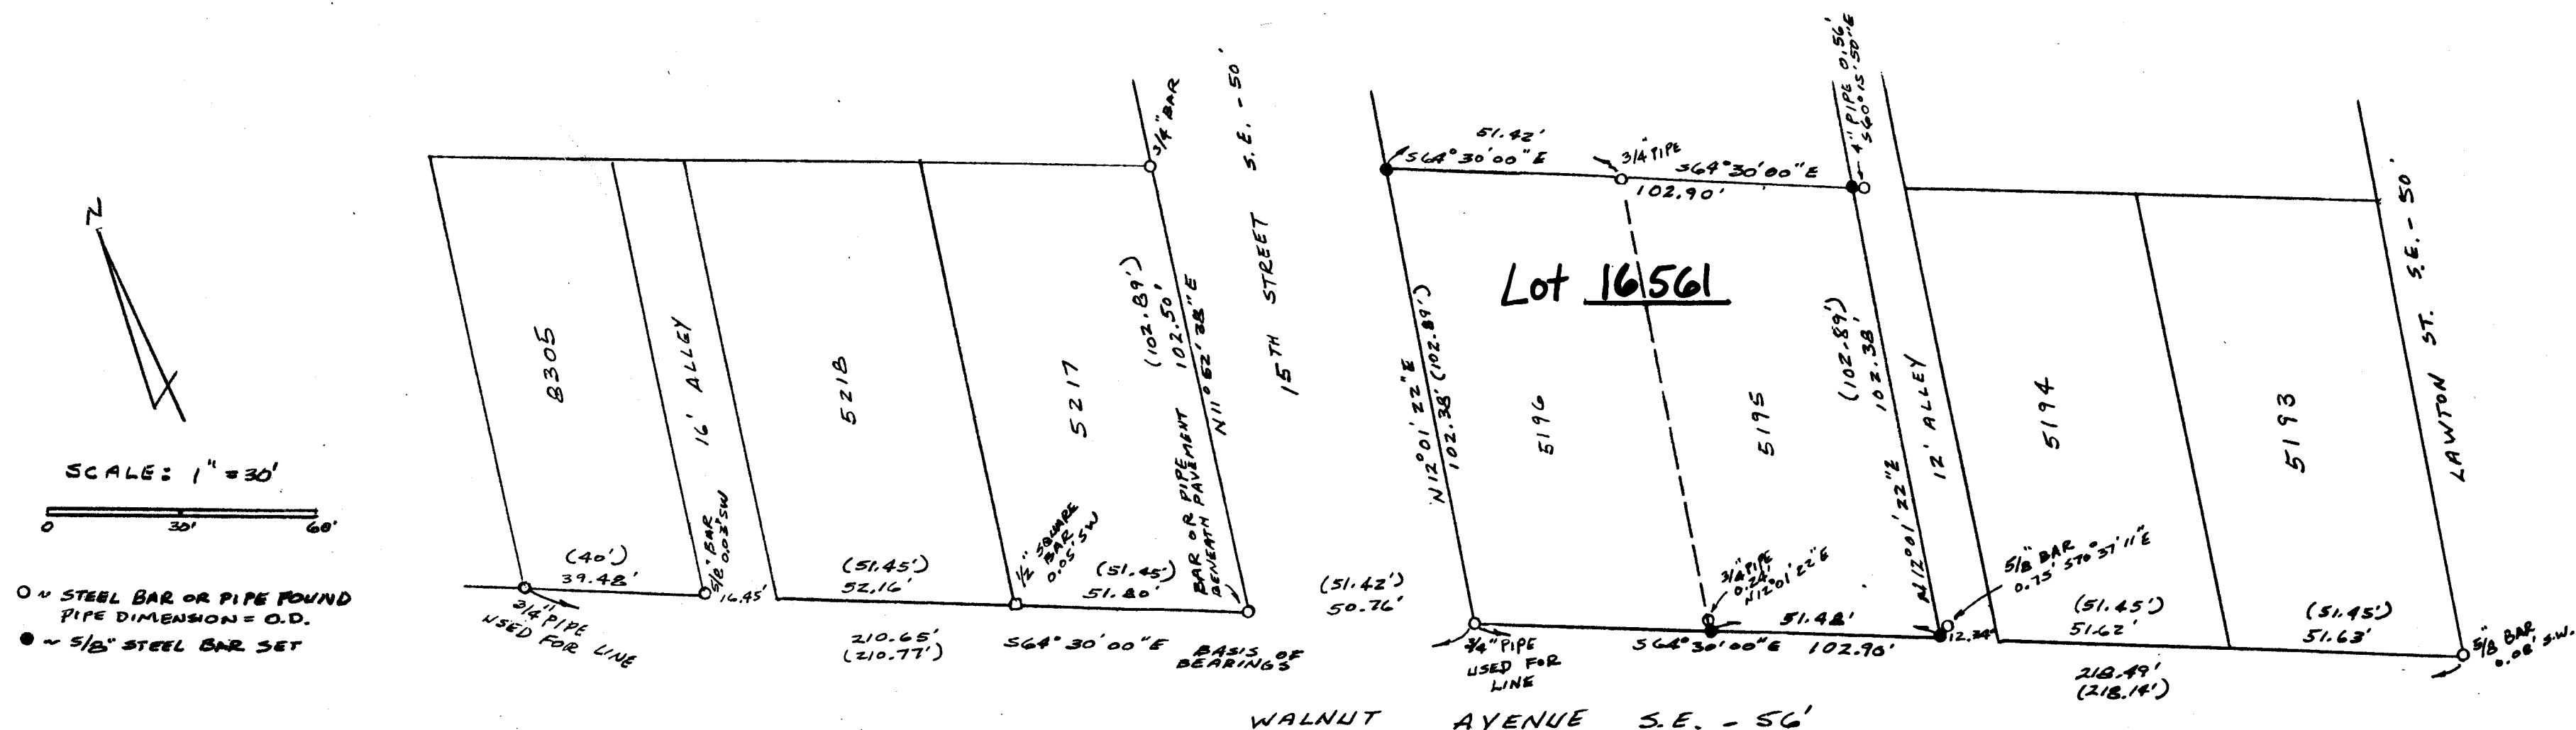

SURVEYOR:
I HEREBY DECLARE THAT THIS PLAT ACCURATELY REPRESENTS A SURVEY MADE UNDER MY SUPERVISION IN ACCORDANCE WITH THE MINIMUM STANDARDS FOR BOUNDARY SURVEYS IN THE STATE OF OHIO PER CHAPTER 4733-37 OF THE OHIO ADMINISTRATIVE CODE.

Richard C Friedl 7-10-02
RICHARD C. FRIEDL PS-5938

OWNER:
KNOW ALL MEN BY THESE PRESENTS THAT THE UNDERSIGNED OWNER OF OUT LOT 5195 AND 5196 DOES HEREBY ACKNOWLEDGE THE SIGNING OF THIS PLAT TO BE ITS FREE ACT AND DEED AND DOES HEREBY AGREE TO THE REPLATING OF ITS LAND.

SIGNED IN THE PRESENCE OF TWO WITNESSES

PRINT NAME: Jason A. Haines

Mary Lou Reed
PRINT NAME: MARY Lou Reed

STATE OF OHIO)
) SS
COUNTY OF STARK)

BEFORE ME, A NOTARY PUBLIC IN AND FOR SAID COUNTY AND STATE, PERSONALLY APPEARED HABITAT FOR HUMANITY OF MASSILLON, OHIO, INC. BY REVEREND DAVID DODSON, ITS EXECUTIVE DIRECTOR, WHO ACKNOWLEDGED THAT HE DID SIGN THE FOREGOING INSTRUMENT AND THAT THE SAME IS THE FREE ACT AND DEED OF SUCH CORPORATION AND THE FREE ACT AND DEED OF HIM PERSONALLY AND AS SUCH OFFICER.

IN TESTIMONY WHEREOF, I HAVE HEREUNTO SUBSCRIBED MY NAME AND OFFICIAL SEAL AT MASSILLON, OHIO, THIS 26th DAY OF September, 2002.

Mary Ann Coyne
NOTARY PUBLIC

CITY ENGINEER:
I HEREBY APPROVE THIS PLAT AND ASSIGN THE LOT NUMBER SHOWN HEREON.

  9/30/02
CITY ENGINEER DATE

CITY PLANNING COMMISSION:
APPROVED BY THE CITY PLANNING COMMISSION THIS 14th DAY OF August 2002.



SECRETARY

THIS ^{14th} DAY OF August 2000
[Signature]
 PRESIDENT

STARK COUNTY AUDITOR:
ENTERED FOR TRANSFER BY THE STARK COUNTY AUDITOR THIS 11th DAY OF October, 2002.

STARK COUNTY RECORDER:
RECEIVED BY THE STARK COUNTY RECORDER THIS 11 DAY OF October, 2002,
AND RECORDED IN PLAT VOLUME ____, PAGE ____.

Joan Weir Craggs
STARK COUNTY AUDITOR
by Robert P. Moschler, Deputy
DAY OF October, 2002,
Rich Campbell
STARK COUNTY RECORDER