


BASIS BEARINGS IS THE EAST
RIGHT-OF-WAY OF 23RD.
STREET PER PLATBOOK 52
PAGE 63 BEING
N 7°-01'-24"E.



NORTH

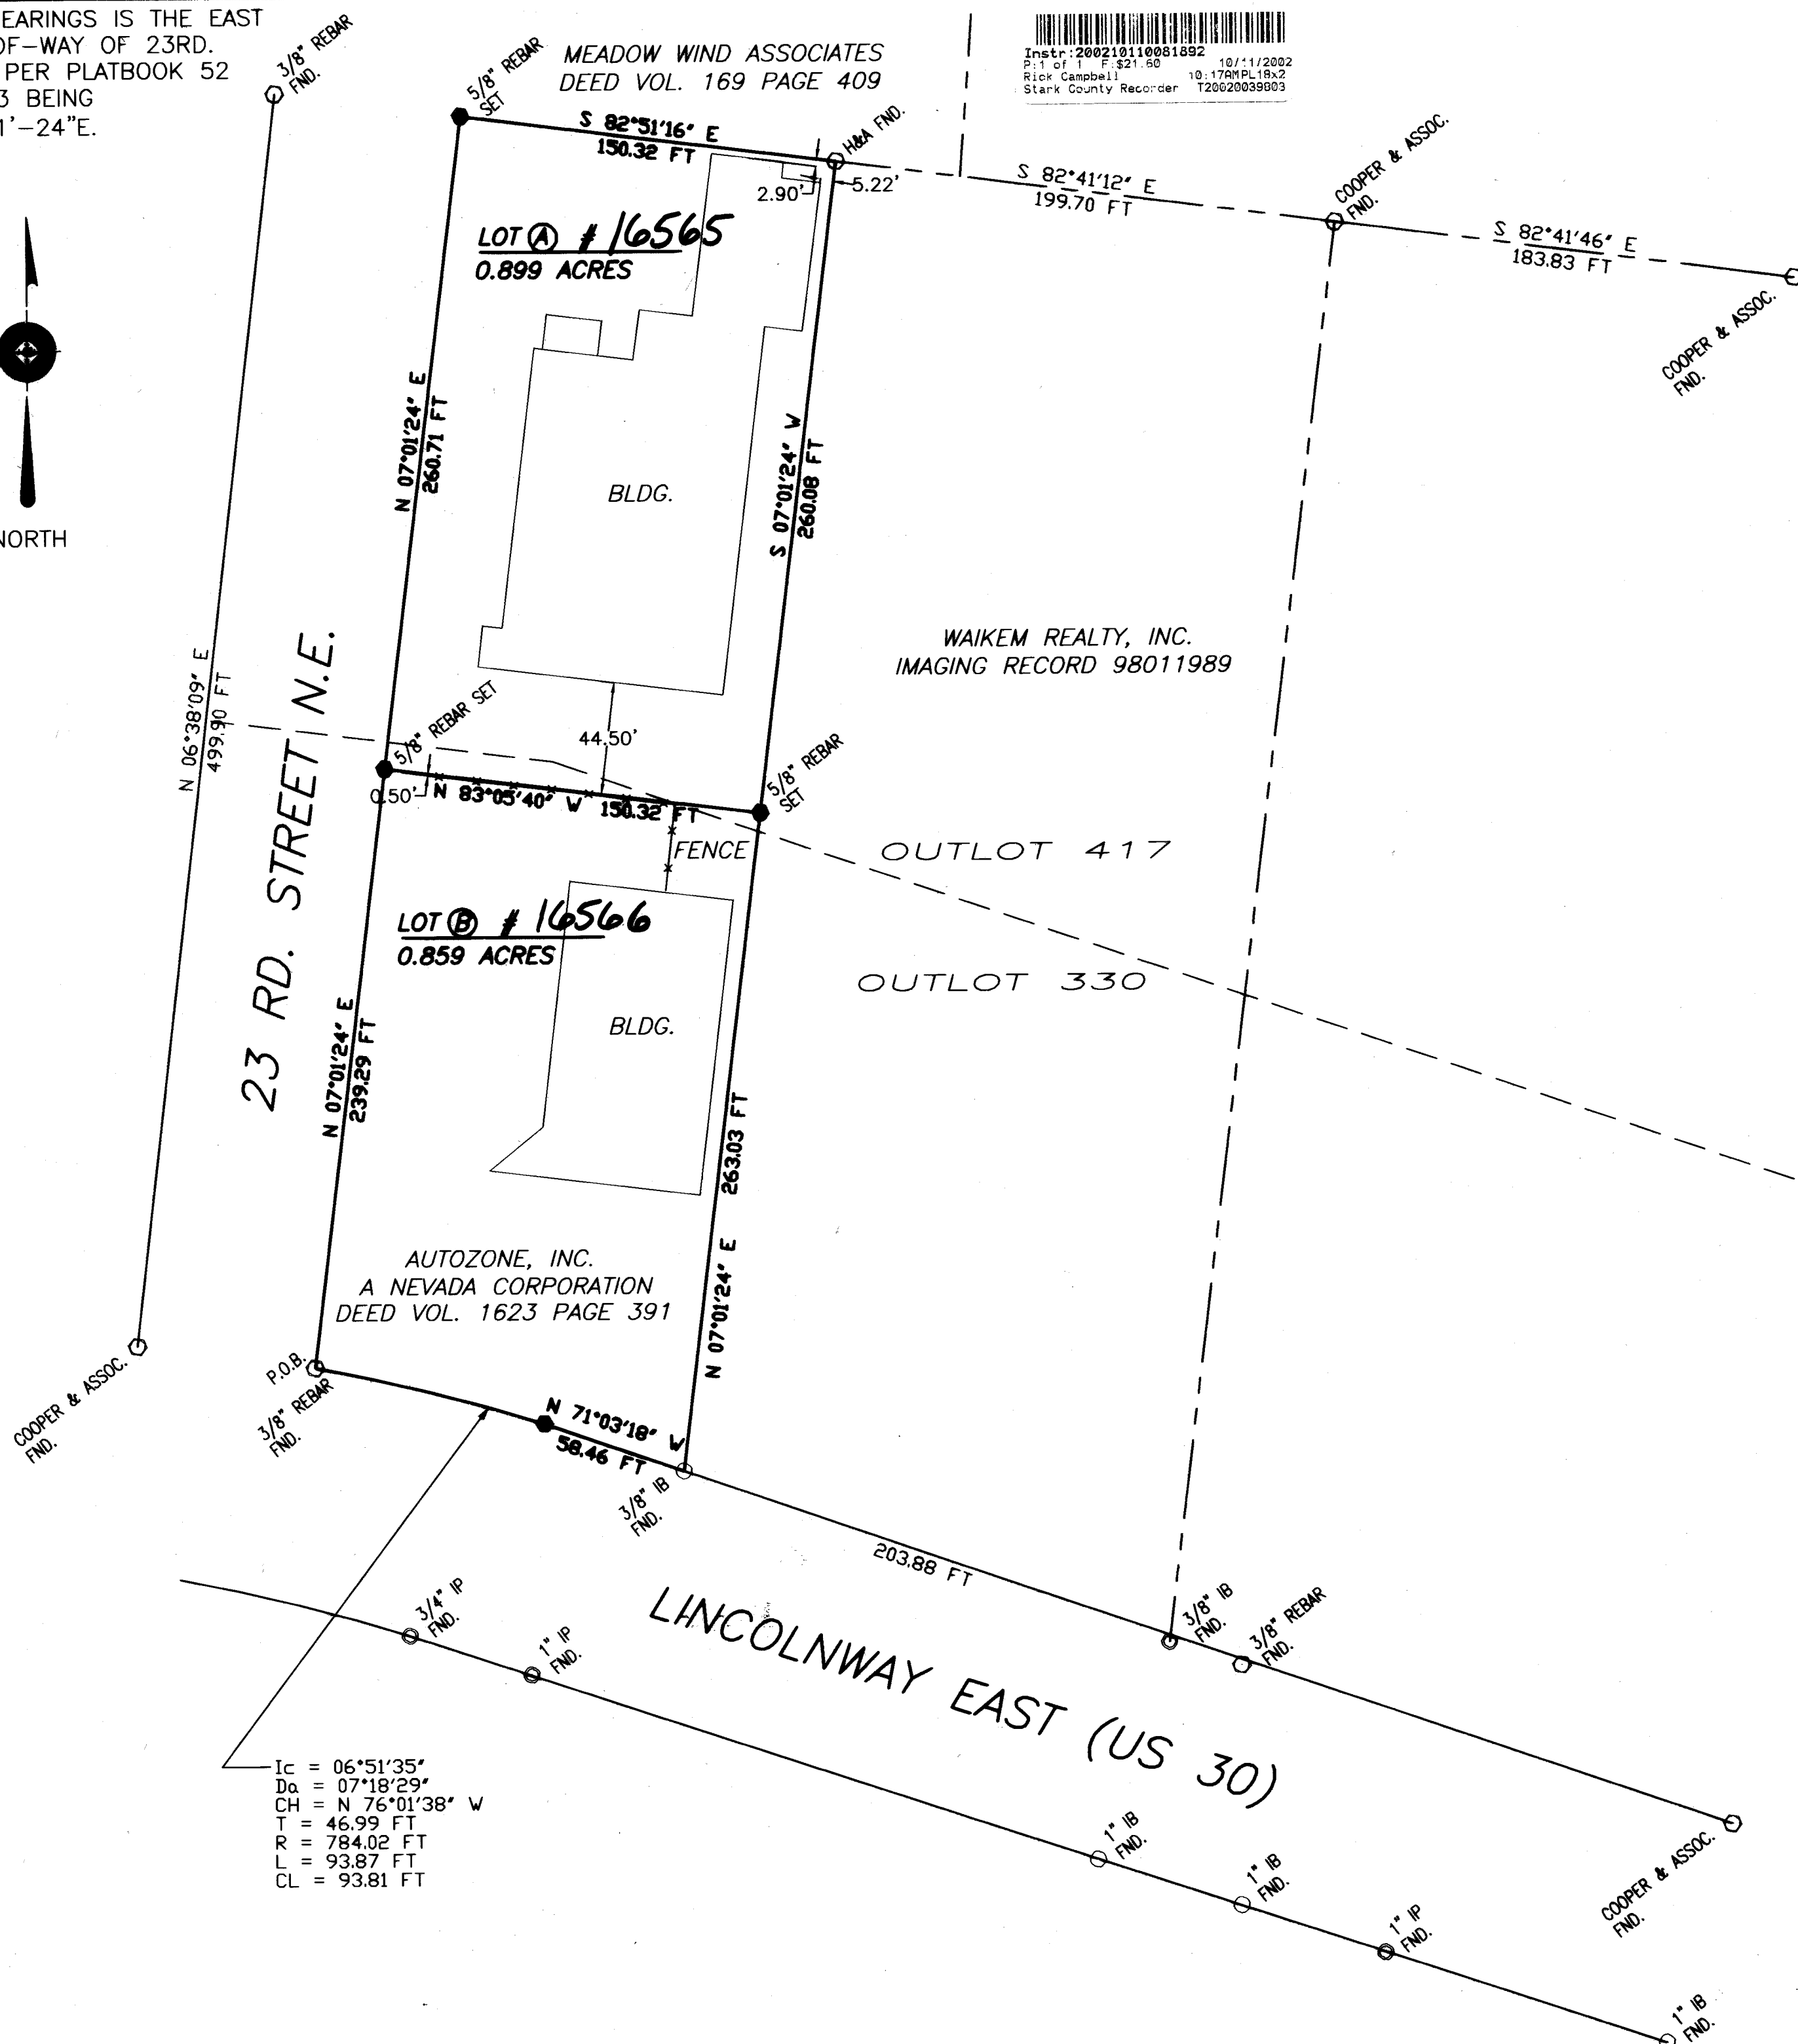

Ic = 06°51'35"
Da = 07°18'29"
CH = N 76°01'38" W
T = 46.99 FT
R = 784.02 FT
L = 93.87 FT
CL = 93.81 FT

Instr: 200210110081892
P: 1 of 1 F: \$21.60 10/11/2002
Rick Campbell 10:17AM PL 18x2
Stark County Recorder T20620039803

REPLAT AND RENUMBERING PLAT

PART OF OUTLOTS 330 & 417
IN THE CITY OF MASSILLON, COUNTY OF STARK, STATE OF OHIO

SURVEYOR

I HEREBY STATE THAT THIS PLAT OF SURVEY MADE UNDER MY SUPERVISION WAS DERIVED BY A FIELD SURVEY AND MEETS THE MINIMUM REQUIREMENTS FOR BOUNDARY SURVEYS AS ADOPTED BY THE OHIO STATE BOARD OF REGISTERED ENGINEERS AND SURVEYORS

Richard Carpenter 9-09-02
SURVEYOR- RICHARD CARPENTER PS 7138

ACKNOWLEDGEMENTS

KNOW ALL MEN BY THESE PRESENTS THAT THE UNDERSIGNED OWNER OF THE LAND SHOWN ON THIS PLAT, DOES HEREBY APPROVE THE PLAT.

SIGNED IN PRESENCE
OF TWO WITNESSED:

Mary G. Autry

John E. Carter

OWNER: AUTOZONE INC.
A NEVADA CORPORATION
BY: *[Signature]*

BY: *[Signature]*

BEFORE ME, A NOTARY PUBLIC IN AND FOR SAID COUNTY AND STATE PERSONALLY APPEARED "THE ABOVE SIGNED" WHO ACKNOWLEDGED THAT THEY DID SIGN THE FOREGOING INSTRUMENT

IN TESTIMONY WHEREOF I HAVE HEREUNTO SUBSCRIBED MY HAND AND AFFIXED MY OFFICIAL SEAL AT MASSILLON, OHIO, THIS 24th DAY OF September, 2002
THE FOREGOING INSTRUMENT

Janis Paulsen
NOTARY PUBLIC

MY COMMISSION EXPIRES

MASSILLON CITY ENGINEER:

I HEREBY APPROVE THIS PLAT AND ASSIGN THE LOT NUMBERS SHOWN HEREON:
LOT A = 16565 LOT B = 16566 THIS 30th DAY OF September, 2002

[Signature]
CITY ENGINEER

CITY PLANNING COMMISSION:

APPROVED BY THE MASSILLON CITY PLANNING COMMISSION THIS 11th DAY OF September, 2002.

[Signature]
SECRETARY

[Signature]
CHAIRMAN

STARK COUNTY AUDITOR:

ENTERED FOR TRANSFER BY THE STARK COUNTY AUDITOR THIS 11th DAY OF October, 2002

Janet Blair Crockett
STARK COUNTY AUDITOR
by *Robert P. Graham, Jr.*, Deputy

STARK COUNTY RECORDER:

RECEIVED BY THE STARK COUNTY RECORDER THIS 11 DAY OF October, 2002


2002, AND RECORDED IN PLAT BOOK _____, PAGE _____

FEE _____

Rich Campbell
STARK COUNTY RECORDER

PERTINENT DOCUMENTS:

DEED VOL. 1623 PAGE 391
DEED VOL. 169 PAGE 409
IMAGING RECORD 98011989
PLAT BOOK 35 PAGE 19
STARK COUNTY ENG.
LINCOLNWAY ROAD REC B PAGE 253
STARK COUNTY RECORDS
23RD STREET DEDICATION
PLATBOOK 52 PAGE 63

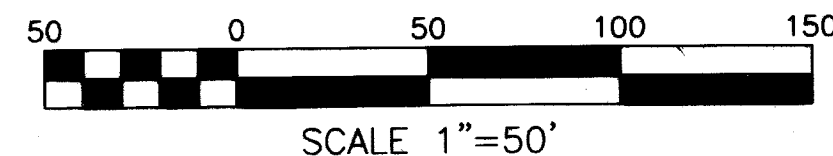

ACCURATE TECHNOLOGIES
SURVEYING, MAPPING &
GEOGRAPHIC INFORMATION SYSTEMS

F & M PROPERTIES
REPLAT AND SPLIT OF AUTOZONE INC.
PART OF : OUTLOT 330 & 417
CITY OF MASSILLON, STARK COUNTY, OHIO

DRAWN BY: RKM DATE: 08-09-02 FILENAME: 2002-41
CHECKED BY: RAC PROJECT NO.: 2002-41 SURVEYED: 07-29-02
SCALE: 1"=50' A.T. DRAWING NO.: AT02208-667-1/1

FIELD MONUMENTATION		
DESCRIPTION	FOUND	SET
rebar	○	●
r.r. spike	⊗	⊗
iron bar	○	○
iron pipe	⊙	⊙