

REPLAT

PART OF LOT 9996 AND OUT LOT 153 IN THE CITY OF MASSILLON. COUNTY OF STARK, STATE OF OHIO

PLANNING COMMISSION

APPROVED BY THE MASSILLON PLANNING COMMISSION AT A MEETING HELD THIS 9th DAY OF October, 2002.

David Dodson
CHAIRMAN
DAVID DODSON

Steve Hamit
SECRETARY
STEVE HAMIT, P.E.

MASSILLON CITY ENGINEER

LOT NUMBERS 16571 - 16572 ASSIGNED BY MASSILLON CITY ENGINEER.

Steve Hamit
STEVE HAMIT, P.E.

ACKNOWLEDGMENT

KNOW ALL MEN BY THESE PRESENT, THAT WE THE UNDERSIGNED OWNERS OF THE LAND DELINEATED HEREON, DO HEREBY ACKNOWLEDGE THE SIGNING OF THE SAME TO BE OUR FREE ACT AND DEED, AND DO HEREBY REPLAT OUR LAND

WITNESSES (PRINT NAMES BELOW)

OWNERS

Curtis G. Deibel
Curtis G. Deibel

Russell E. Draime
RUSSELL E. DRAIME

Darrell R. DeBos
Darrell R. DeBos

Curtis G. Deibel
Curtis G. Deibel

Margaret M. Draime
MARGARET M. DRAIME

Darrell R. DeBos
Darrell R. DeBos

Curtis G. Deibel
Curtis G. Deibel

Russell E. Draime (Pres)
D.&L. SOUTH ERIE STORAGE AND MORE, INC.
(PRINT NAME BELOW)

Darrell R. DeBos
Darrell R. DeBos

BEFORE ME, A NOTARY PUBLIC, IN AND FOR SAID COUNTY AND STATE, PERSONALLY APPEARED THE ABOVE WHO ACKNOWLEDGED THAT HE DID SIGN THE FOREGOING INSTRUMENT, AND THAT THE SAME IS HIS FREE ACT AND DEED. I HAVE HEREUNTO SET MY HAND AND OFFICIAL SEAL AT Stark County, OHIO THIS 9th DAY OF October, 2002.

Sara J. Smith
NOTARY PUBLIC

SARA J. SMITH
Notary Public, State of Ohio
My Commission Expires June 23, 2005
MY COMMISSION EXPIRES

STARK COUNTY RECORDER

RECEIVED FOR RECORD THIS 17th DAY OF JAN, 2003
RECORDED IN VOLUME _____, PAGE _____
THIS _____ DAY OF _____, 2002.

Rich Campbell
STARK COUNTY RECORDER

STARK COUNTY AUDITOR


ENTER FOR TRANSFER THIS 17th DAY OF January, 2003

Janet Hair Croighton
STARK COUNTY AUDITOR

Robert P. Mohrman II, Deputy

CERTIFICATION

I HEREBY CERTIFY THIS PLAT ACCURATELY REPRESENTS A SURVEY MADE UNDER MY SUPERVISION IN ACCORDANCE WITH THE MINIMUM STANDARDS FOR BOUNDARY SURVEYS IN OHIO PUBLISHED IN CHAPTER 4733-37 OF THE OHIO ADMINISTRATIVE CODE.

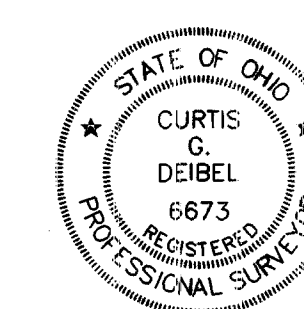

Curtis G. Deibel
CURTIS G. DEIBEL
REGISTERED PROFESSIONAL SURVEYOR


10/8/2002
DATE
#6673

LEGEND:

- PIPE OR ROD FOUND
- 5/8" STEEL ROD SET (UNLESS NOTED OTHERWISE)
- DENOTES RECORD INFORMATION

SOURCES USED:

1. TAX MAP - MASSILLON 64A
2. DEEDS AS SHOWN AND R.I. #95062572
3. SURVEYS:
 - R.C. SCHNEIDER - FEBRUARY 11, 1967
 - DEIBEL - 1999
 - DEIBEL - JULY 31, 2002
4. O.D.O.T. RIGHT-OF-WAY PLANS FOR ERIE STREET STA-21-8.40, PAGE 14, 1968

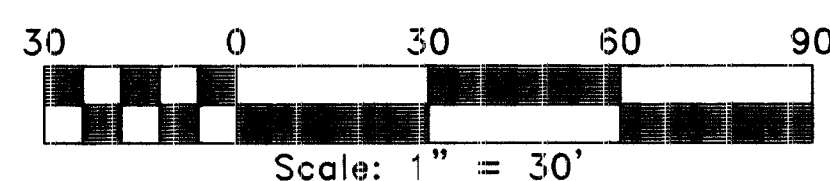


www.deibelsurveying.com

deibel
surveying
inc

115 BROAD AVE., N.W.
CANTON, OHIO 44708
OFFICE: (330) 455-2999
FAX: (330) 455-3299

E-mail: deibelsurveying@neo.rr.com

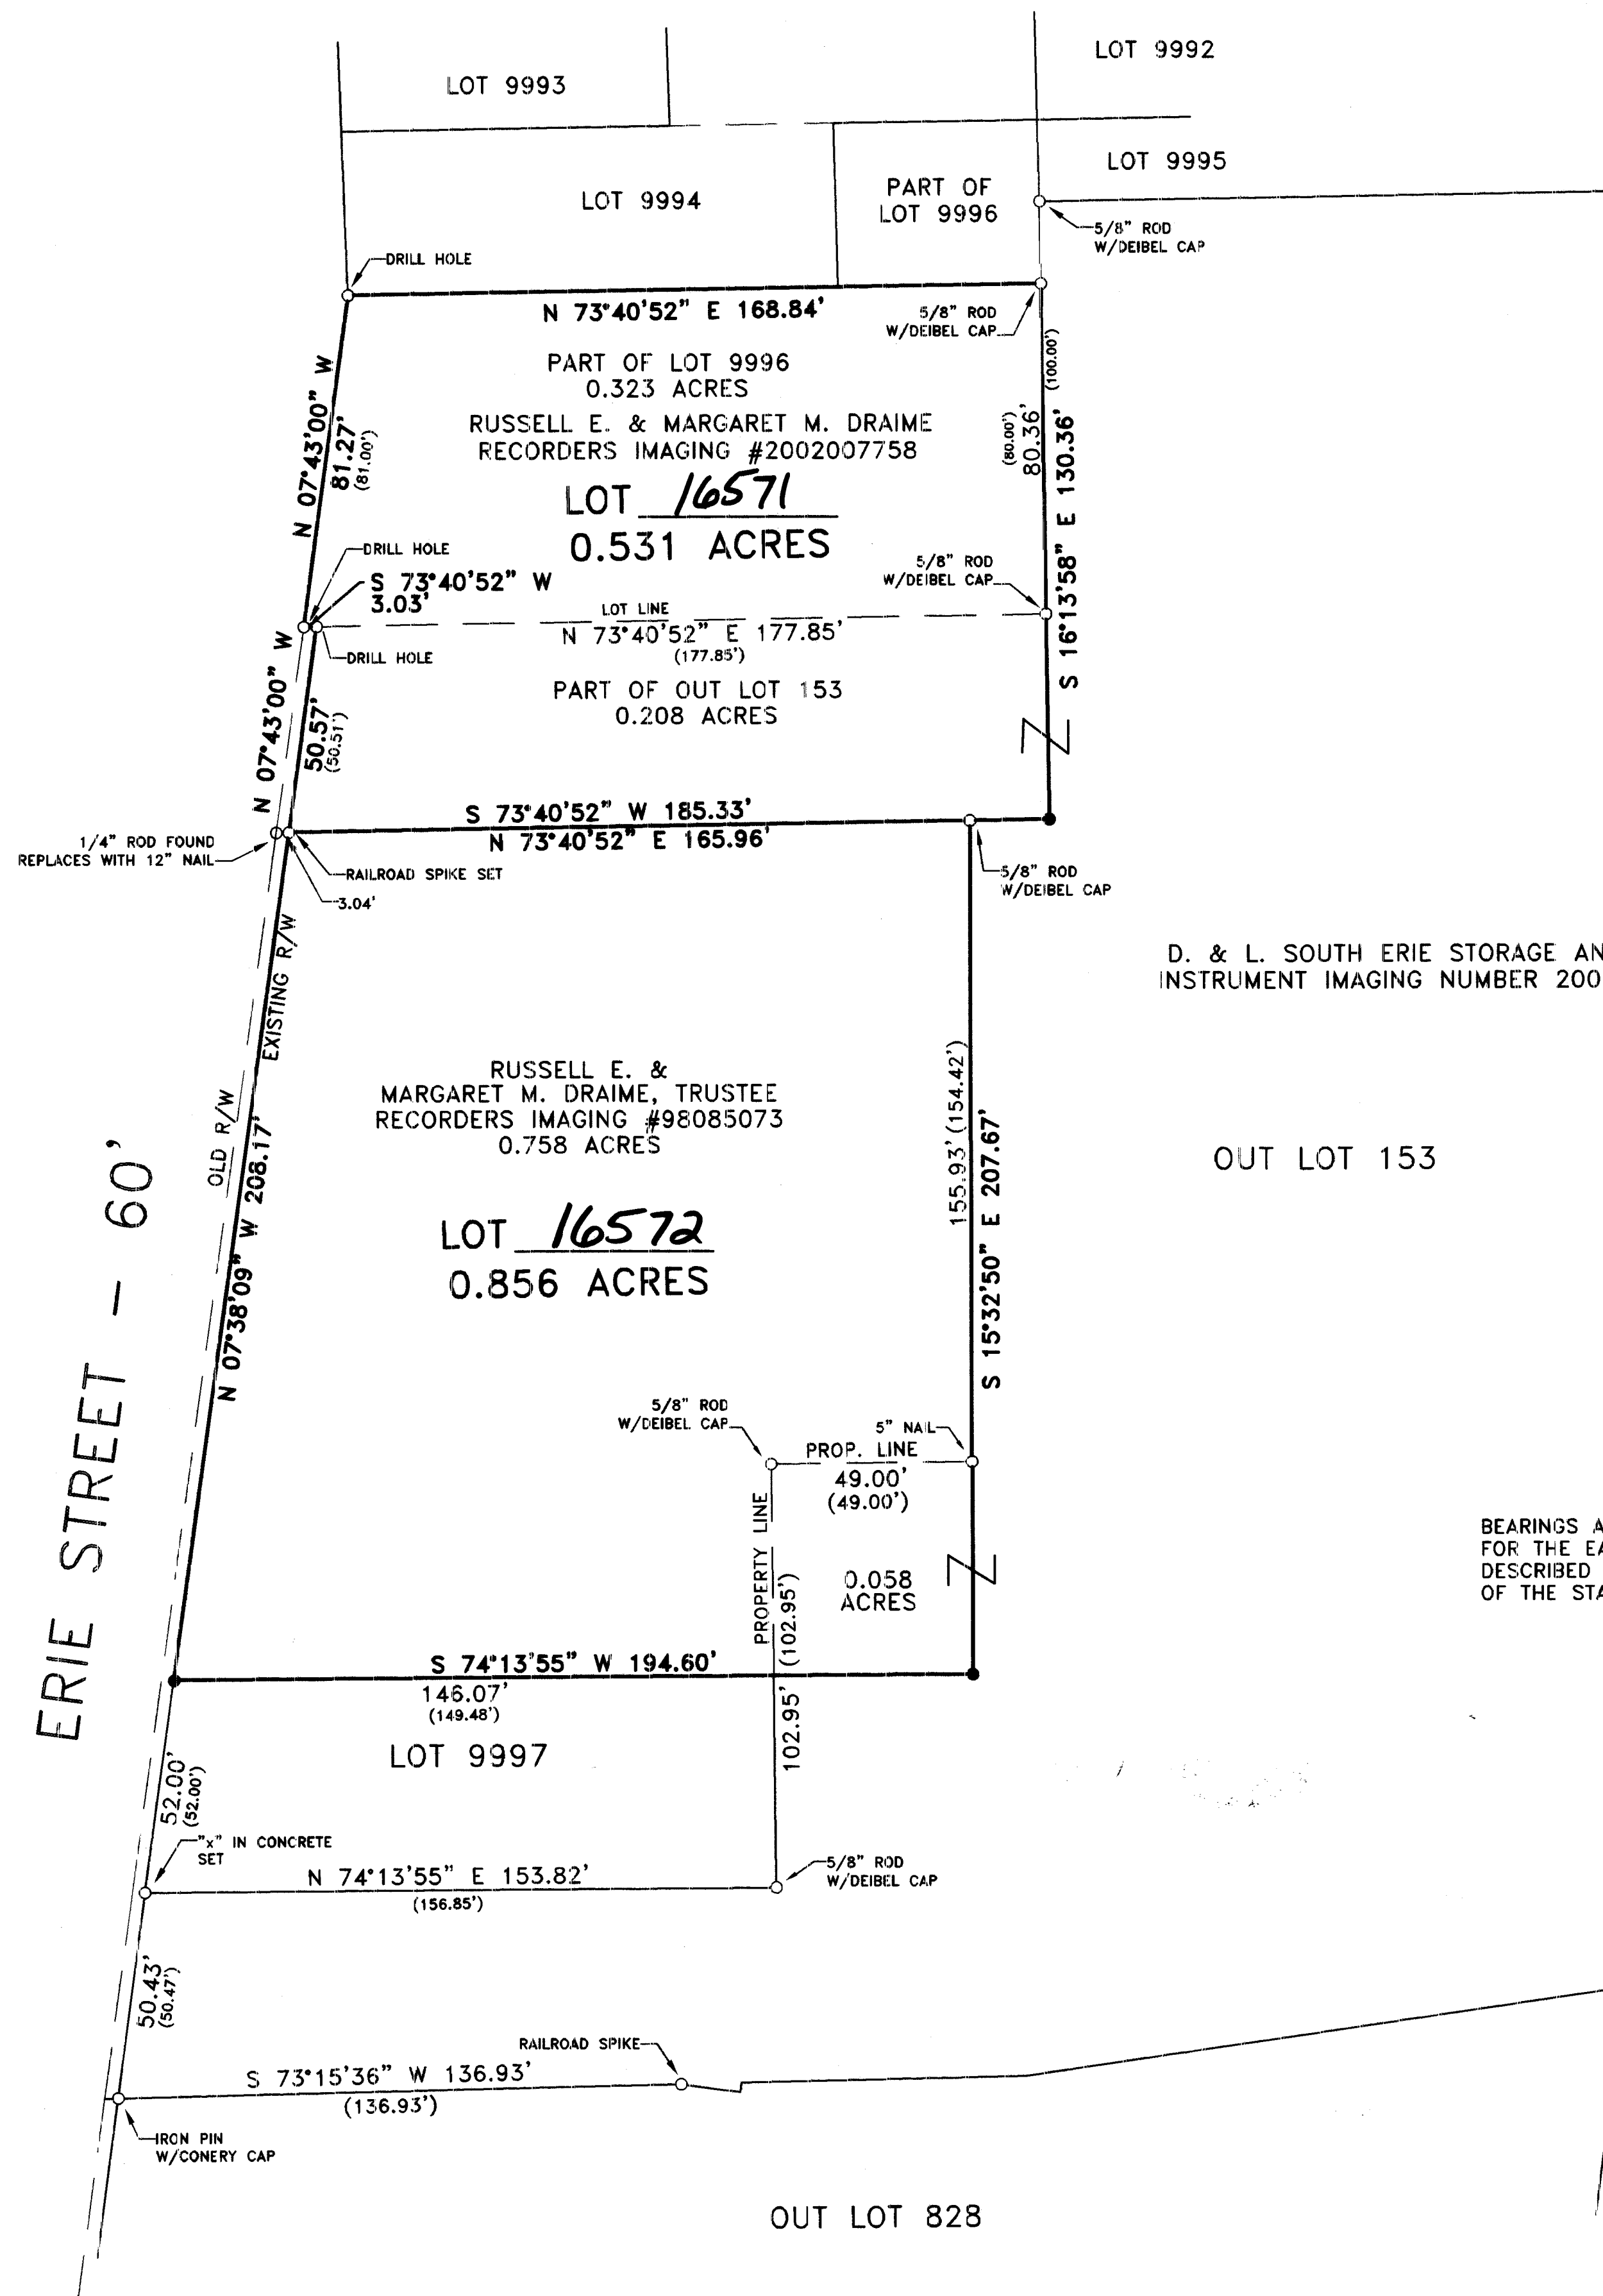

D. & L. SOUTH ERIE STORAGE AND MORE, INC.
INSTRUMENT IMAGING NUMBER 200208260067100

BEARINGS ARE BASED ON N 07°43'00" W
FOR THE EAST LINE OF ERIE STREET AS
DESCRIBED IN RECORDERS IMAGING #95062572
OF THE STARK COUNTY DEED RECORDS.