
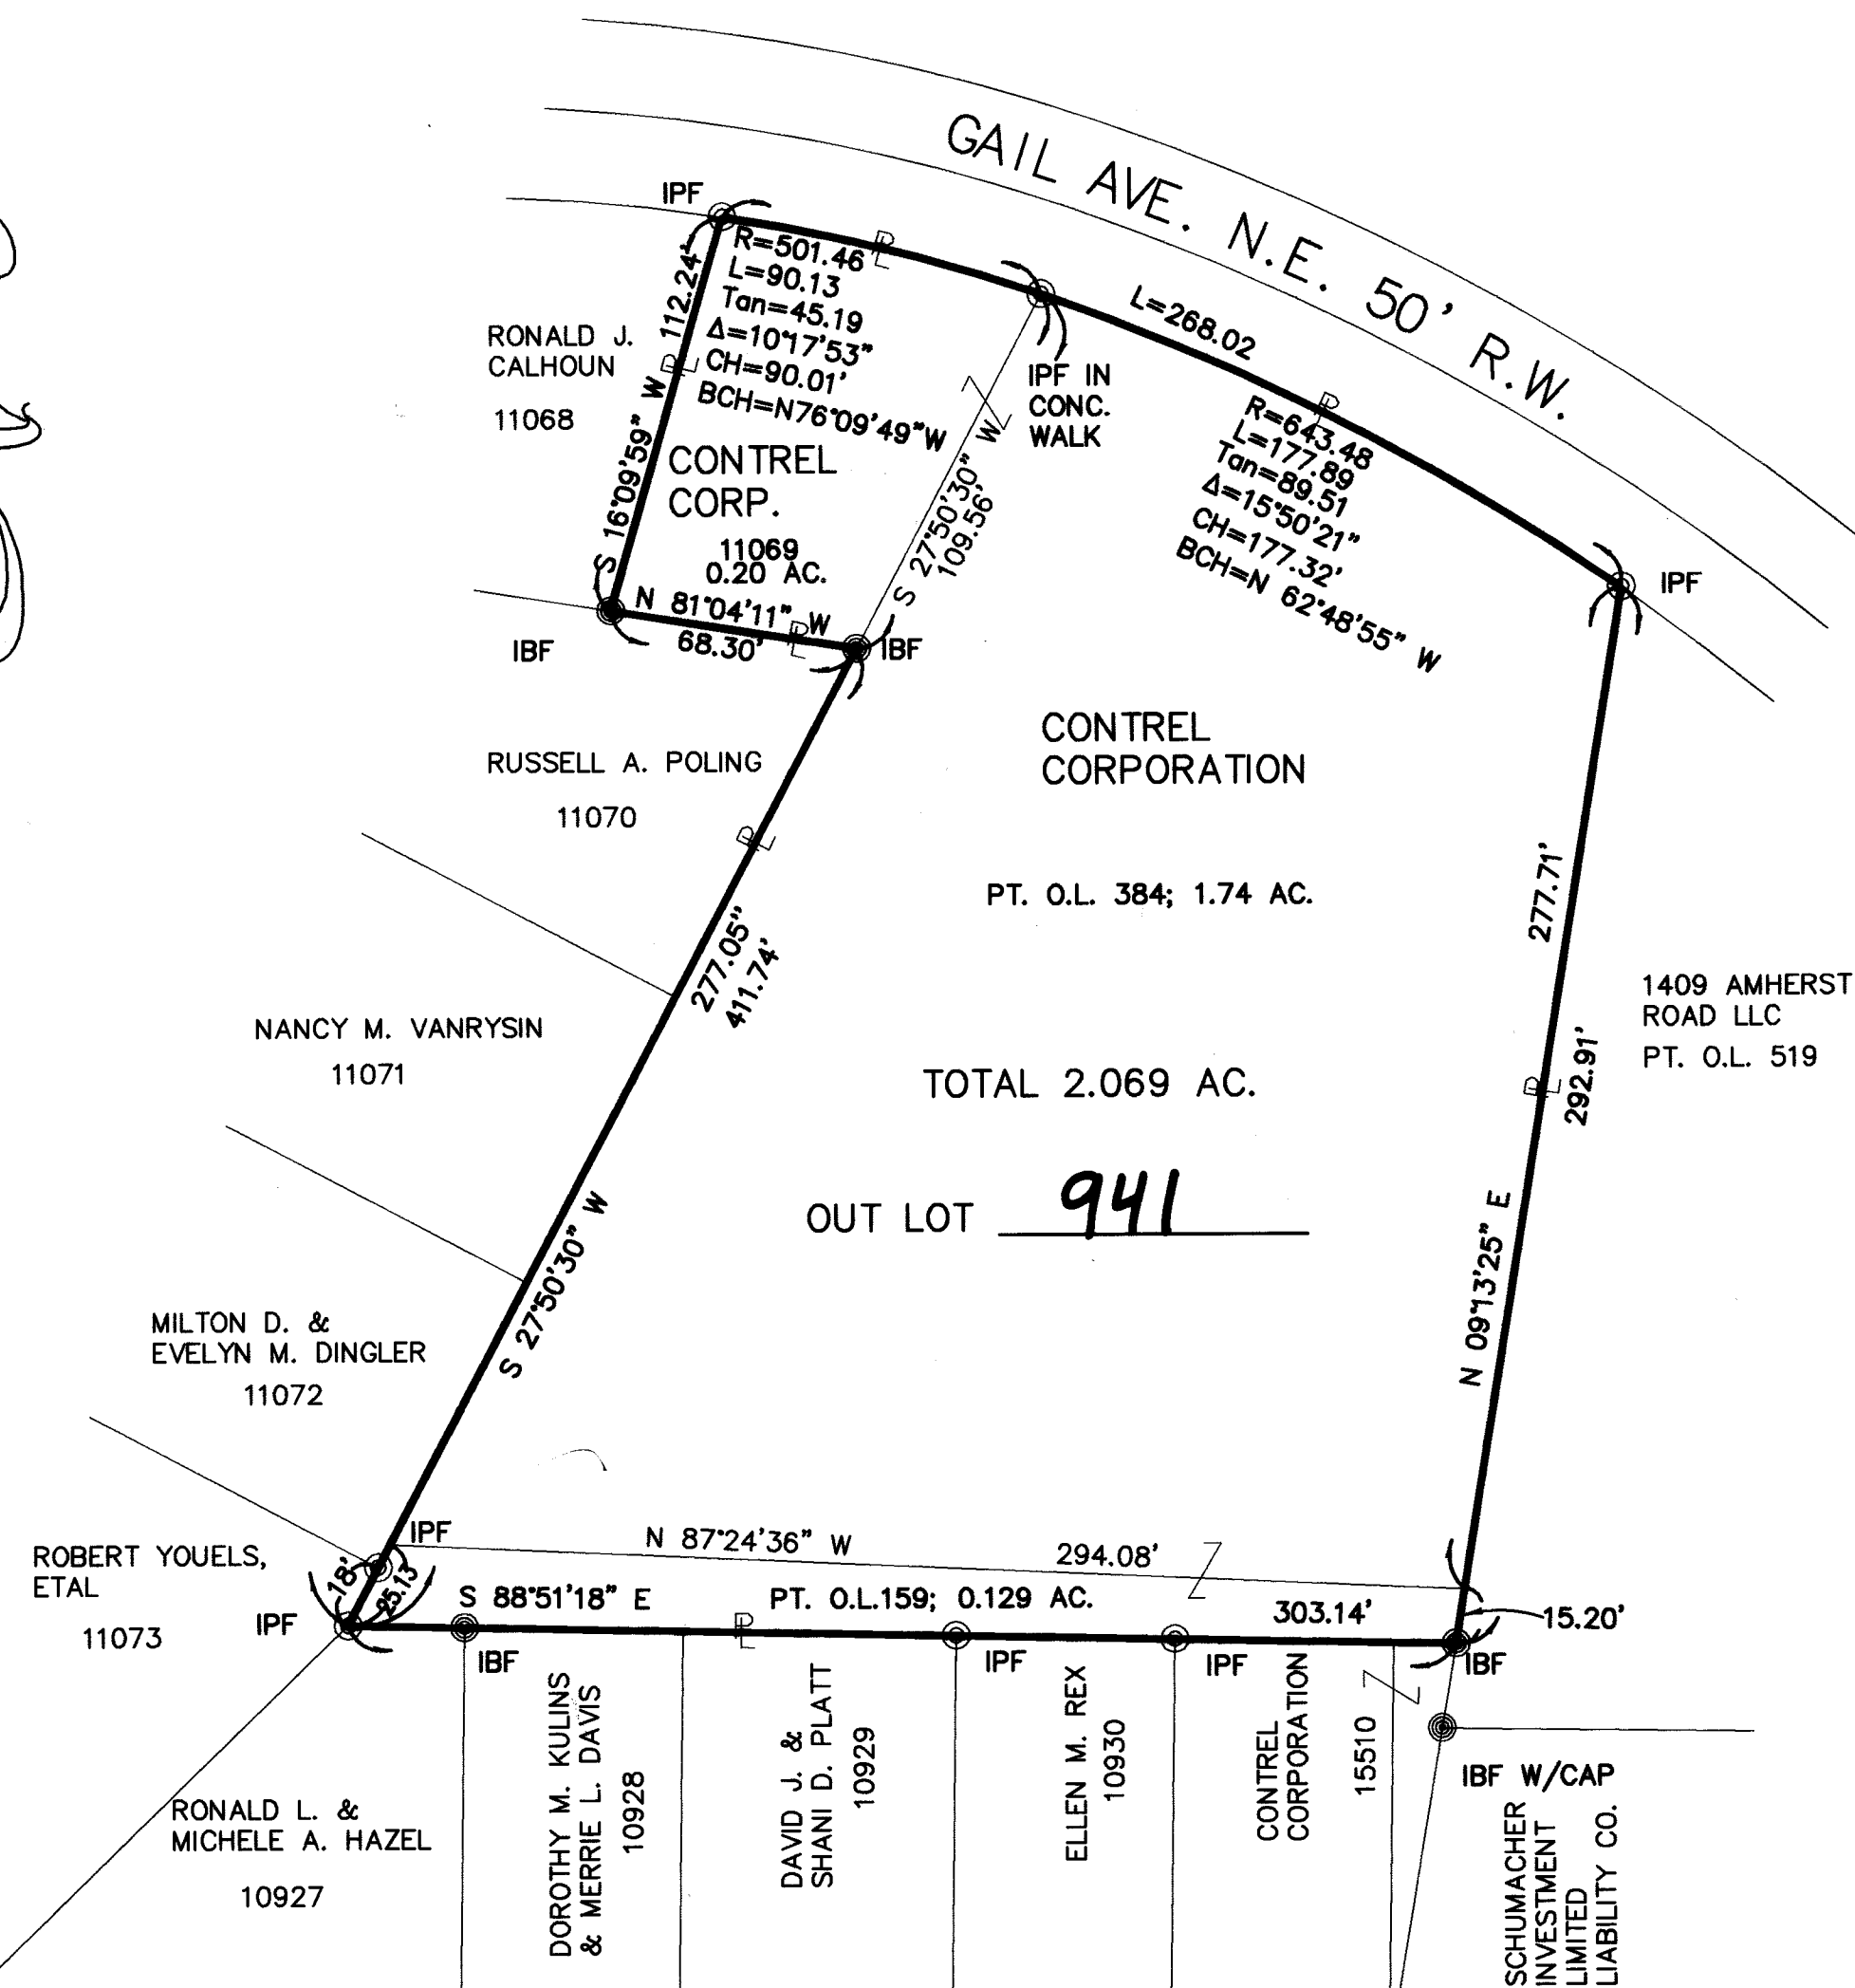


SCALE: 1"=50'

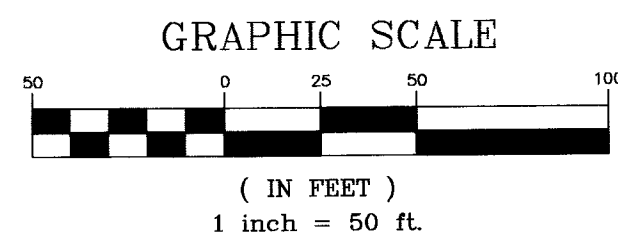

KNOW ALL MEN BY THESE PRESENTS THAT WE ^{OF CENTRAL CORPORATION} OWNERS OF THE LAND
DELINEATED ON THIS PLAT, DO HEREBY SWEAR THAT THE MAKING AND SIGNING OF THIS PLAT
WAS OUT FREE ACT AND DEED ACCORDING TO LAW.

WITNESSES

WITNESSES

Andrew Leach, President
 Andrew Leach
 Robert Leach, Treasurer
 Robert Leach

Dennis D. Falk
Dennis D. Falk

Jennifer Bayce

STATE OF OHIO s.s.
COUNTY OF STARK

BEFORE ME, A NOTARY PUBLIC IN AND FOR SAID COUNTY AND STATE, PERSONALLY APPEARED THE ABOVE OWNERS WHO ACKNOWLEDGE THAT THEY DID SIGN THE FOREGOING INSTRUMENT, AND THAT THE SAME IS THE FREE ACT AND DEED OF SAID OWNERS. IN WITNESS THEREOF, I HAVE HEREUNTO SET MY HAND AND OFFICIAL SEAL THIS 4TH DAY OF OCTOBER 2002.

Carol L Oyler
NOTARY PUBLIC

MY COMMISSION EXPIRES 12-8-02

APPROVED BY THE CITY PLANNING COMMISSION AT MEETING HELD October 9th, 2002.


PLANNING COMMISSION CHAIRMAN


PLANNING COMMISSION SECRETARY

NEW OUTLOT NUMBER 941 ASSIGNED BY CITY OF MASSILLON OHIO. THIS 10th
DAY OF October, 2002.


CITY OF MASSILLON ENGINEER

ENTERED FOR TRANSFER THIS 6th DAY OF November, 2002.

Janet Weir Crighton
STARK COUNTY AUDITOR by Robert P. Mahan II, Deputy

RECEIVED FOR RECORD BY THE STARK COUNTY RECORDER THIS 6th DAY OF November 2002.
RECORDED IN PLAT BOOK _____, PAGE _____.

Rick Campbell
STARK COUNTY RECORDER

Instr: 200211060090270
 F: 01 F: \$21.60 11/06/20
 Rick Campbell 12:17PM PL18x
 Stark County Recorder T2002004576

HORIZONTAL: 1" = 50'

- BASIS OF BEARING: TAKEN FROM PLAT BOOK 27, PAGE 119 OF AMHERST PARK SUBD. NO. 1, USING THE NORTH LINE OF LOT 10928 THRU 1036 AS S 88 °51' 18" E
- PLAT BASED UPON SURVEY PERFORMED BY O.R. DeBOS, P.S. NO. 9823 IN DECEMBER OF 1996 AND VERIFIED BY M-E COMPANIES IN SEPTEMBER 2002.



MEE
COMPANIES

Site Group
4150 Belden Village St., Suite 104
Canton, OH 44718
Contact: Dennis Fulk
330-491-9000 EXT 223
Fax 330-491-9001

Dennis D. Fulk P.S. 6176 10/3/02
REPORTING SUPERVISOR NO DATE

PART OF OUT LOT NUMBER 384, AND
PART OF OUT LOT NUMBER 159 AND LOT
NUMBER 11069, IN THE CITY OF
MASSILLON, STARK COUNTY, OHIO

02 p5 35