
REPLAT OF PART OF LOTS 3725 & 13530 AND ALL OF LOTS 3724 & 13529

IN THE CITY OF MASSILLON, STARK COUNTY, OHIO.

BY:
BUCKEYE SURVEYING SERVICES, INC.
2223 FULTON DR. N.W.

CANTON, OHIO 44709 PHONE: (330)453-8339

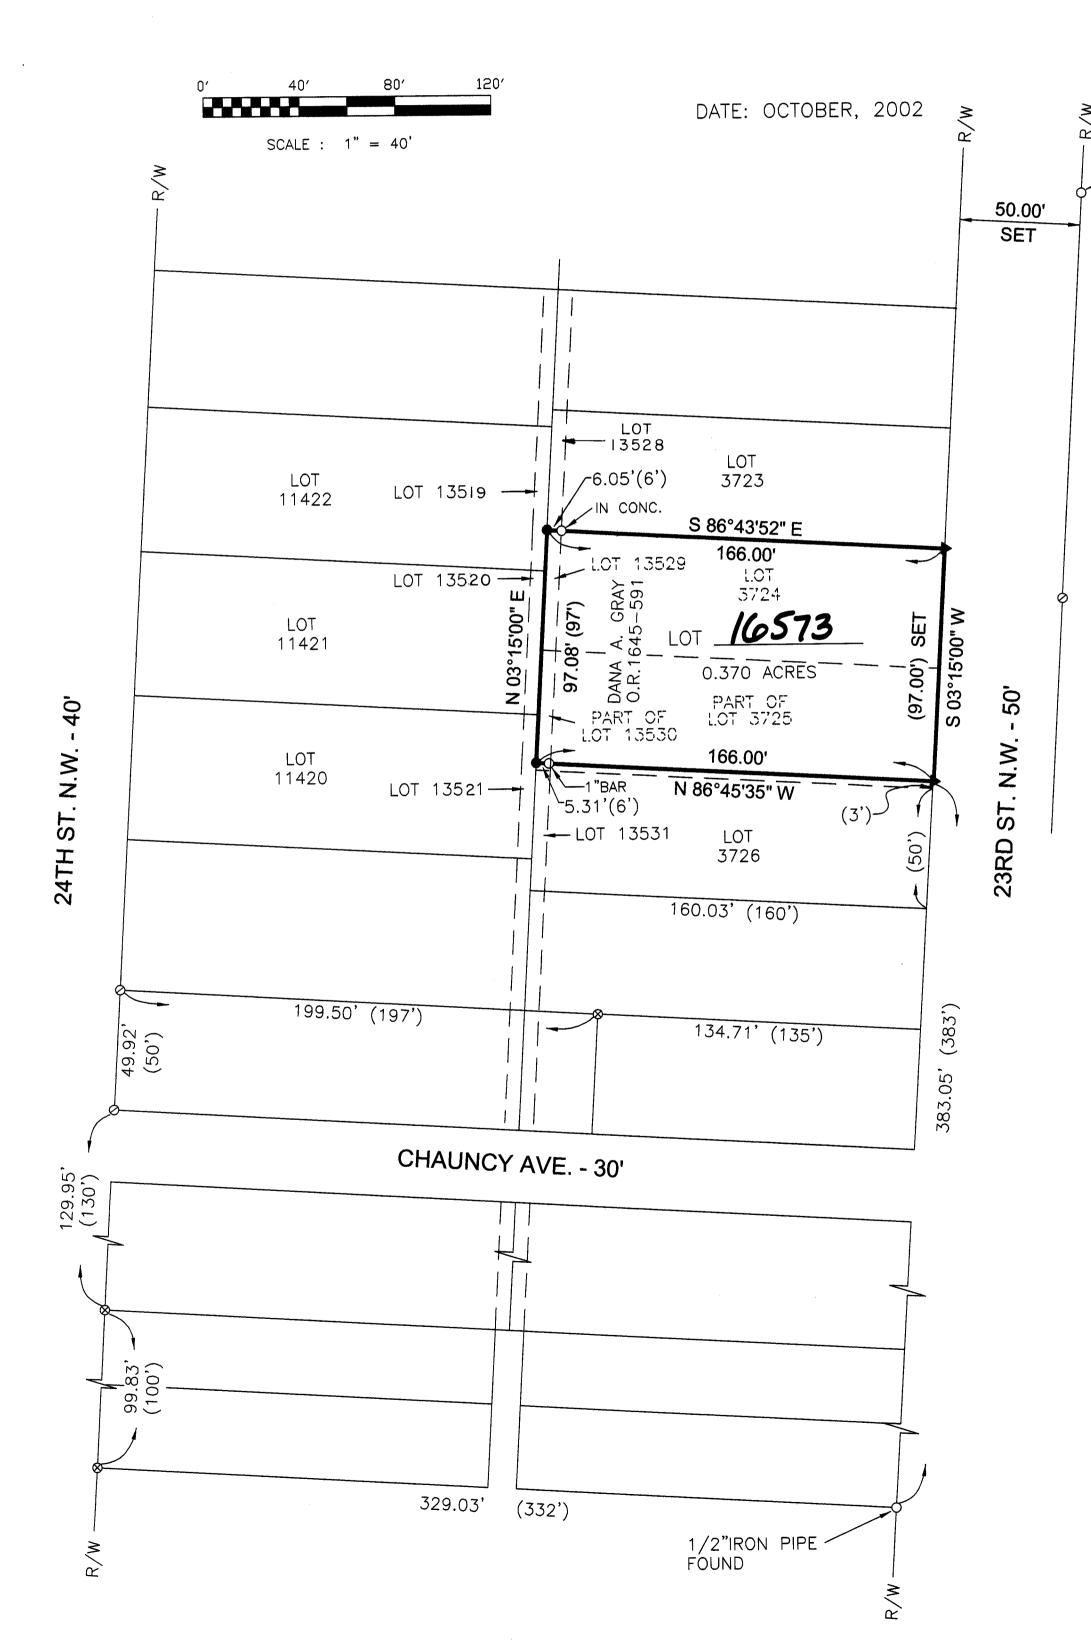



ACREAGE SUMMARY
LOTS 0.370 AC.
STREETS 0.000 AC.
TOTAL 0.370 AC.

LEGEND:

_1/2"PIPE

▲ INDICATES DRILL HOLE SET IN SIDEWALK

Ø INDICATES 3/8" IRON BAR FOUND O INDICATES 5/8" IRON BAR FOUND & USED, UNLESS NOTED

• INDICATES 5/8" IRON BAR WITH CONERY CAP SET

() INDICATES RECORD DATA.

DATA USED:

TAX MAPS — MASSILLON 50 & 40 DEEDS AS SHOWN

PLATS - HOWELL'S HIGHLAND ADDITION, P.B.3, PG.200 VACATION PLAT, P.B.41, PG.30

BASIS OF BEARINGS:

SO3'15'00"W ON THE WEST LINE OF 23RD ST. N.W. AS PER PLAT BOOK 3, PAGE 200.

HEREBY DECLARE THAT THIS PLAT OF PART OF LOTS 3725 & 13530 AND ALL OF LOTS 3724 & 13529 IN THE CITY OF MASSILLON, STARK COUNTY, OHIO, IS A TRUE AND CORRECT SURVEY WHICH BALANCES AND CLOSES AND THE MONUMENTS SHOWN HEREON EXIST OR SHALL BE SET AS SHOWN, AND THAT ALL DIMENSIONAL DETAILS ARE CORRECT, AS SURVEYED BY BUCKEYE SURVEYING SERVICES, INC., IN OCTOBER OF 2002.

BRUCE D. CONERY, P.S. NO. 6499

DATE

DETAILS ARE CORRECT, AS SURVEYED BRUCE OF ONLOW BRUCE D.

CONERY 6499

DATE

DATE

DATE

SOLVEYED BRUCE D.

CONERY 6499

DATE

DATE

DATE

DETAILS ARE CORRECT, AS SURVEYED BRUCE D.

CONERY 6499

DATE

DATE

DATE

DETAILS ARE CORRECT, AS SURVEYED BRUCE D.

CONERY 6499

DATE

DATE

DETAILS OF ONLOW BRUCE D.

CONERY 6499

DATE

DATE

DETAILS OF ONLOW BRUCE D.

CONERY 6499

DATE

DATE

DETAILS OF ONLOW BRUCE D.

CONERY 6499

DATE

DETAILS OF ONLOW BRUCE D.

DETAILS OF ONLOW BRUCE D.

DETAILS OF ONLOW BRUCE D.

CONERY 6499

DETAILS OF ONLOW BRUCE D.

DETAILS OF ONLOW BR

KNOW ALL MEN BY THESE PRESENTS THAT I, THE UNDERSIGNED OWNER OF THE LAND SHOWN HEREON, DO HEREBY ACKNOWLEDGE THE SIGNING OF THE SAME TO BE MY FREE ACT AND DEED, AND DO HEREBY REPLAT MY LAND.

WITNESSES:

Dence D. Cornery

Donna Ru Black- Hear

Donna LEE BLACK - GRAY

STATE OF OHIO)
COUNTY OF STARK) SS

OF October, 2002.

SECRETARY

CHAIRMAN

CITY COUNCIL:

COUNCIL ACCEPTANCE NOT NECESSARY, NO STREET DEDICATION HEREON,
PER SECTION 1107.3 (b) (3) CODIFIED ORDINANCES OF MASSILLON, OHIO.

CITY ENGINEER: I HEREBY APPROVE THIS PLAT AND ASSIGN THE LOT NUMBERS SHOWN HEREON.

CITY ENGINEER

STARK COUNTY AUDITOR:

ENTERED FOR TRANSFER BY THE STARK COUNTY AUDITOR THIS _______ DAY OF ________, 2002.

STARK COUNTY RECORDER:
RECEIVED BY THE STARK COUNTY RECORDER THIS LOTTE DAY OF NOVEMBER 2002, AND RECORDED IN

Instr: 200211050090284
P:1 of 1 F:\$43.20
Rick Campbell 1:20024743
12:26020045743

STARK COUNTY RECORDER