

17th Street S.W. (Variable Width)

REPLAT OF PART OF OUT LOT 286 AND THE
DEDICATION OF PART OF OBERLIN AVENUE S.W.
LOCATED IN PART OF OUT LOT 286 IN THE CITY
OF MASSILLON, STATE OF OHIO.

KNOW ALL MEN BY THESE PRESENTS, THAT THE STATE OF OHIO,
DEPARTMENT OF TRANSPORTATION THE OWNER OF THE LAND SHOWN
ON THIS PLAT, DO HEREBY APPROVE THE PLAT AND DEDICATE TO
THE PUBLIC, FOREVER, ALL OF THE LANDS FOR PUBLIC PURPOSES
SHOWN HEREON.

WITNESSES:

OWNERS: STATE OF OHIO, DEPARTMENT
OF TRANSPORTATION

John J. Housh
Donna L. Hansford

Mohamed Darwish
BY: MOHAMED DARWISH, DISTRICT 4
DEPUTY DIRECTOR

STATE OF OHIO)
COUNTY OF STARK) SS

BEFORE ME, A NOTARY PUBLIC IN AND FOR SAID COUNTY AND STATE,
PERSONALLY APPEARED THE ABOVE SIGNED OWNERS OF THE LAND
SHOWN ON THIS PLAT, WHO ACKNOWLEDGE THAT THEY DID SIGN THE
FOREGOING INSTRUMENT AND THAT IT WAS THEIR FREE ACT AND DEED
ACCORDING TO THE LAW. IN TESTIMONY WHEREOF, I HAVE HEREUNTO
SUBSCRIBED MY HAND AND AFFIXED MY OFFICIAL SEAL AT Ravenna,
OHIO, THIS 21st DAY OF June, 2002

DONNA L. HANSFORD
Notary Public - State Of Ohio
My Commission Expires June 29, 2004

Donna L. Hansford
NOTARY PUBLIC

I HEREBY CERTIFY THAT THIS IS A CORRECT PLAT
OF SURVEY MADE BY THE OHIO DEPARTMENT OF
TRANSPORTATION IN JULY OF 2002 AND THAT THE
SURVEY BALANCES AND CLOSES AND THE MONUMENTS
SHOWN HEREON ARE SET AS SHOWN AND THAT ALL
DIMENSIONAL DETAILS ARE CORRECT.

Daniel J. Houck
DANIEL J. HOUCK PS
PROFESSIONAL SURVEYOR No. 7851

CITY PLANNING COMMISSION:
APPROVED BY THE MASSILLON CITY PLANNING
COMMISSION THIS 11th DAY OF August, 2002.

Stacy A. H.
SECRETARY
Paul D. Dubois
CHAIRMAN

CITY ENGINEER:
I HEREBY APPROVE THIS PLAT AND ASSIGN THE LOT NUMBERS
SHOWN HEREON.

Stacy A. H.
CITY ENGINEER

CITY LAW DIRECTOR:
I HEREBY CERTIFY THAT THE ABSTRACT SUBMITTED WITH
THIS PLAT SHOWS ALL NEWLY DEDICATED LANDS FOR
PUBLIC PURPOSES TO BE FREE FROM ANY ENCUMBRANCES.

John D. Ferraro, Jr.
LAW DIRECTOR

CITY COUNCIL:
I HEREBY CERTIFY THAT THE LANDS DEDICATED FOR
PUBLIC PURPOSES ON THE ACCOMPANYING PLAT HAVE
BEEN ACCEPTED BY THE MASSILLON CITY COUNCIL BY
ORDINANCE No. 2006-2002 PASSED ON THE 21st DAY
OF October, 2002

Sharon Howsall
CLERK
Dennis W. Harwig
PRESIDENT

STARK COUNTY AUDITOR:
ENTERED FOR TRANSFER BY THE STARK COUNTY AUDITOR
THIS 7th DAY OF November, 2002


Janet Weir Brighton
STARK COUNTY AUDITOR

STARK COUNTY RECORDER:
RECEIVED BY THE STARK COUNTY RECORDER THIS 7 DAY
OF November, 2002, AND RECORDED IN PLAT BOOK
PAGE

STARK COUNTY RECORDER

- LEGEND:
- I.P.S. 5/8" REBAR WITH I.D. CAP SET
 - I.P.F. 1" IRON PIN FOUND & USED
 - Ⓜ 1" IRON BAR IN MON. BOX

BASIS OF BEARINGS:
THE BASIS OF BEARINGS FOR THIS SURVEY IS
NORTH 69°41'31" EAST ALONG THE CENTERLINE
OF STATE ROUTE 241 AS FOUND ON A CENTERLINE
PLAT RECORDED IN PLAT BOOK 56, PAGE 102 OF
THE STARK COUNTY RECORDERS OFFICE AND
KNOWN AS STA-241-4.22.

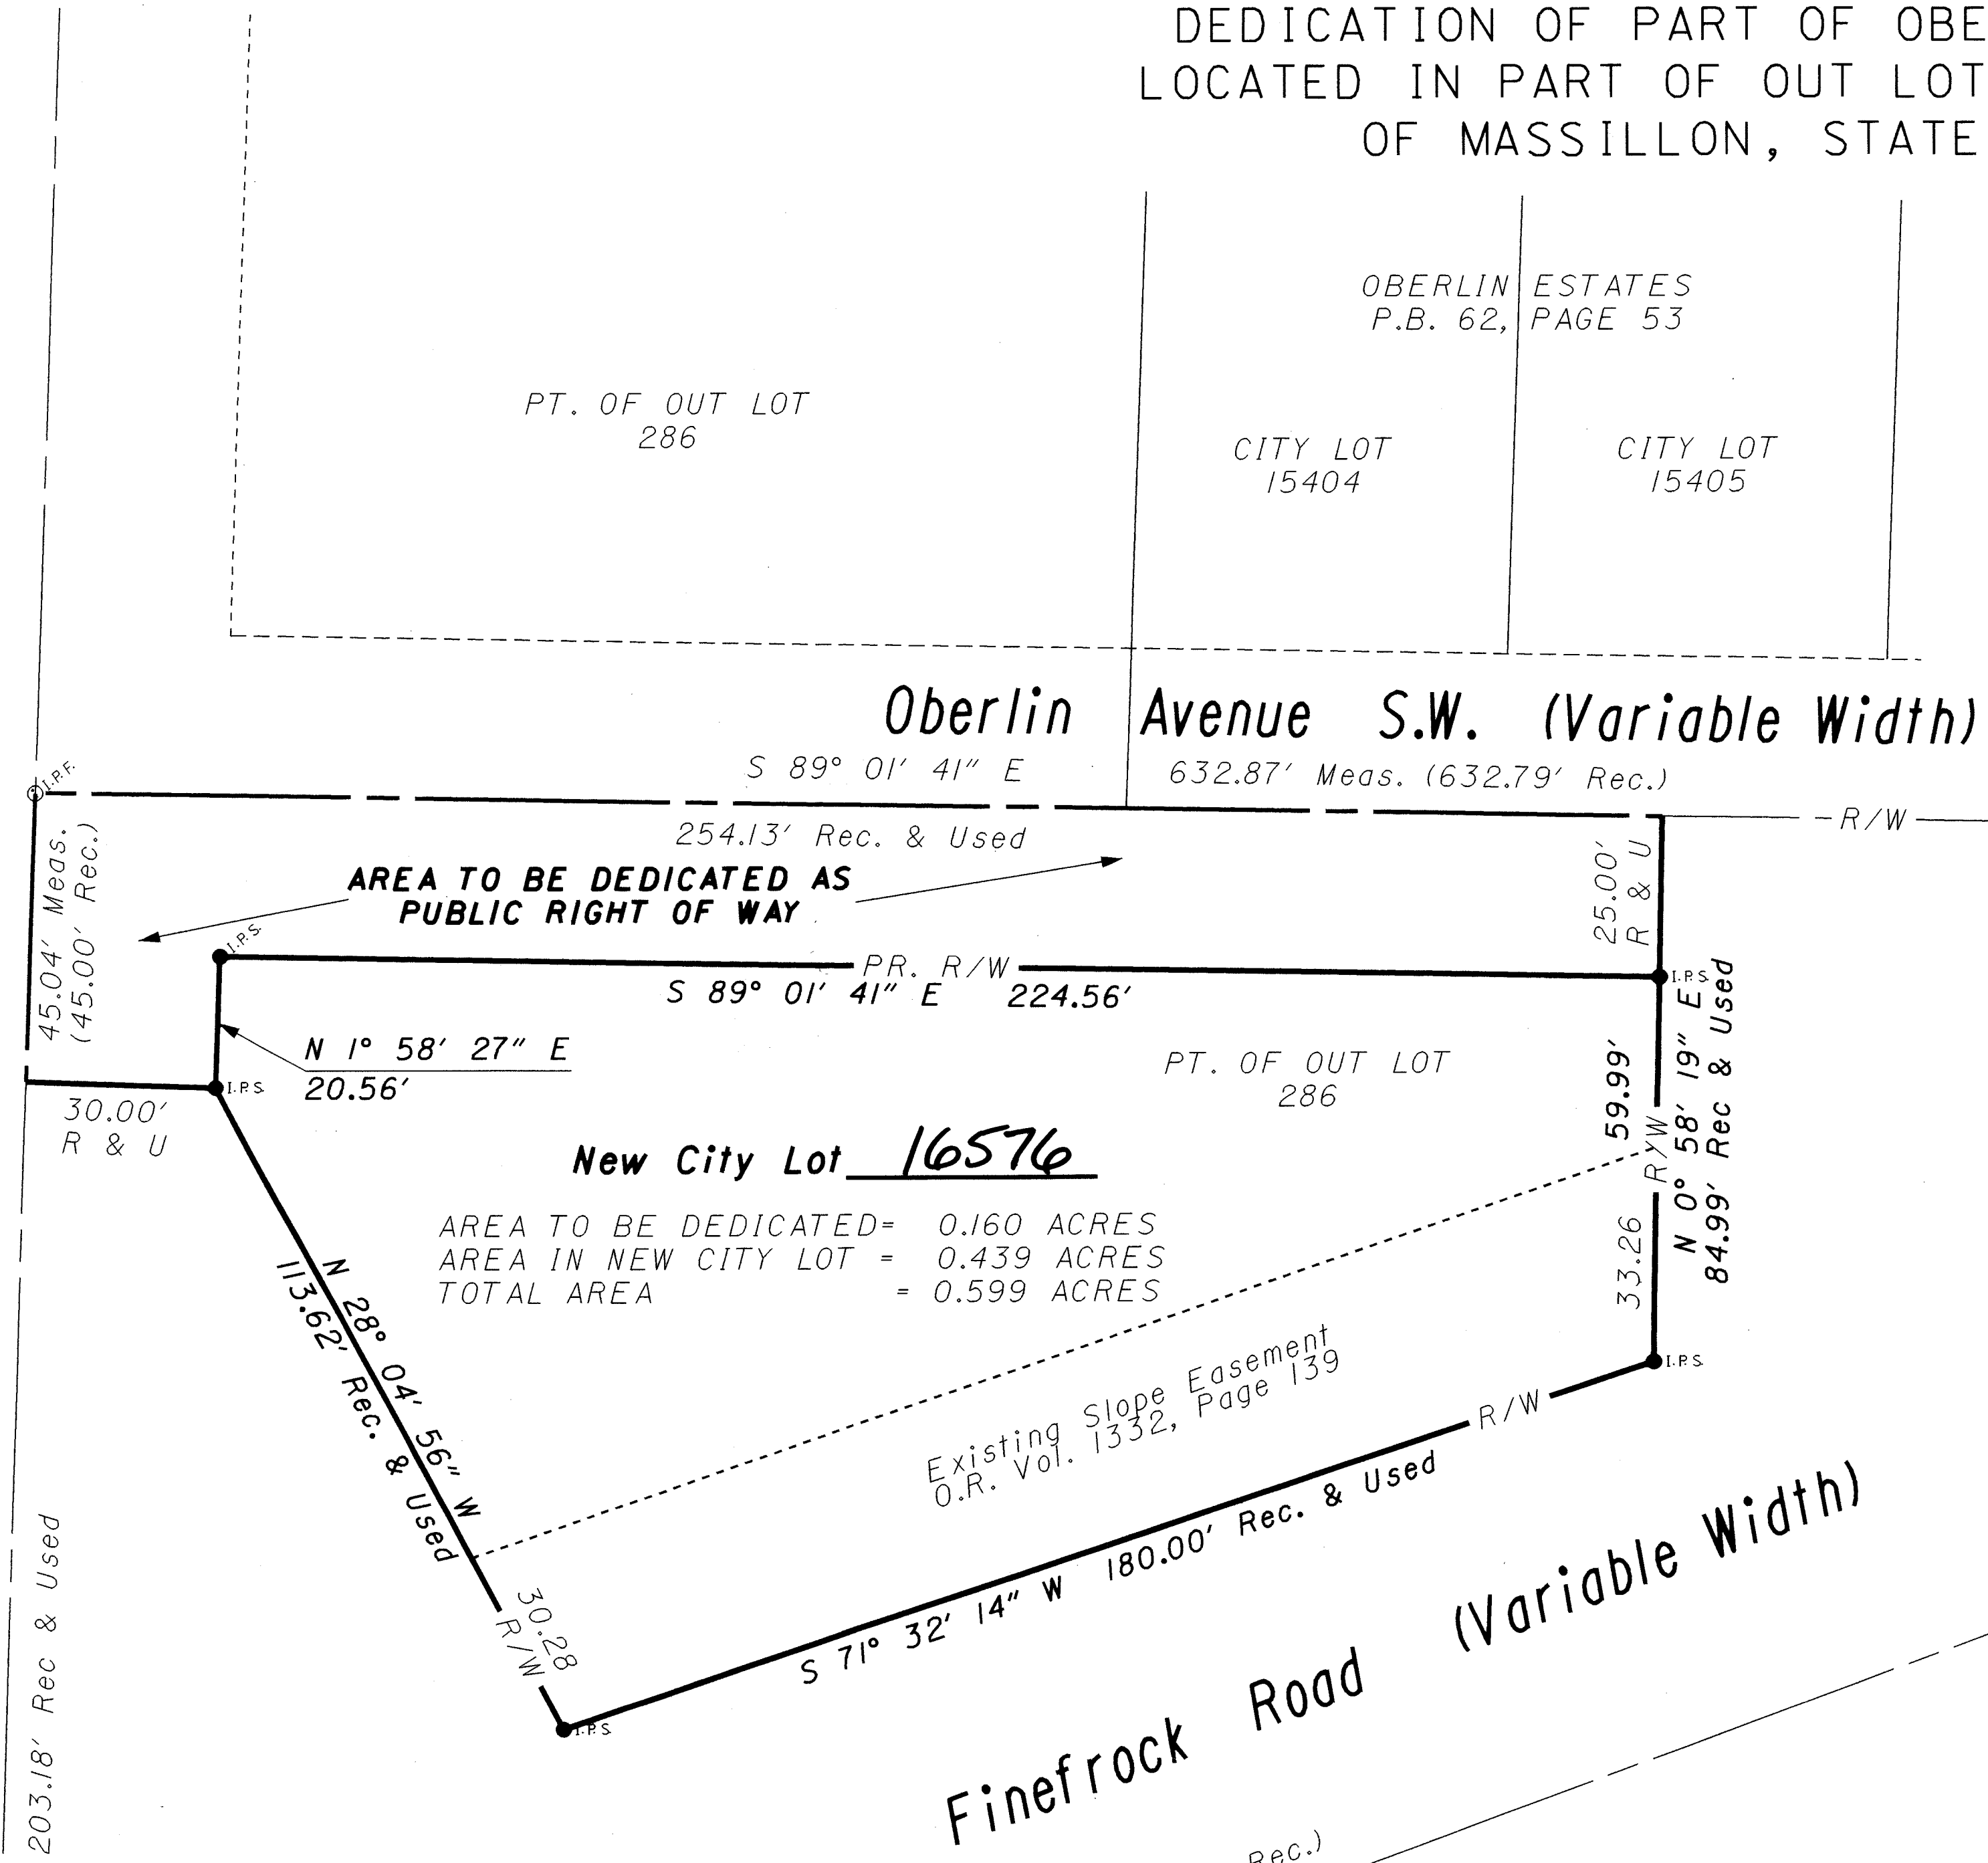

SUN
04994(1)

RECORD PLAT

PART OF O.L. 286