

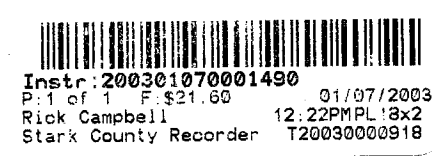


REPLAT of LOT 1310

LOCATED IN THE CITY OF MASSILLON,
STARK COUNTY, OHIO.

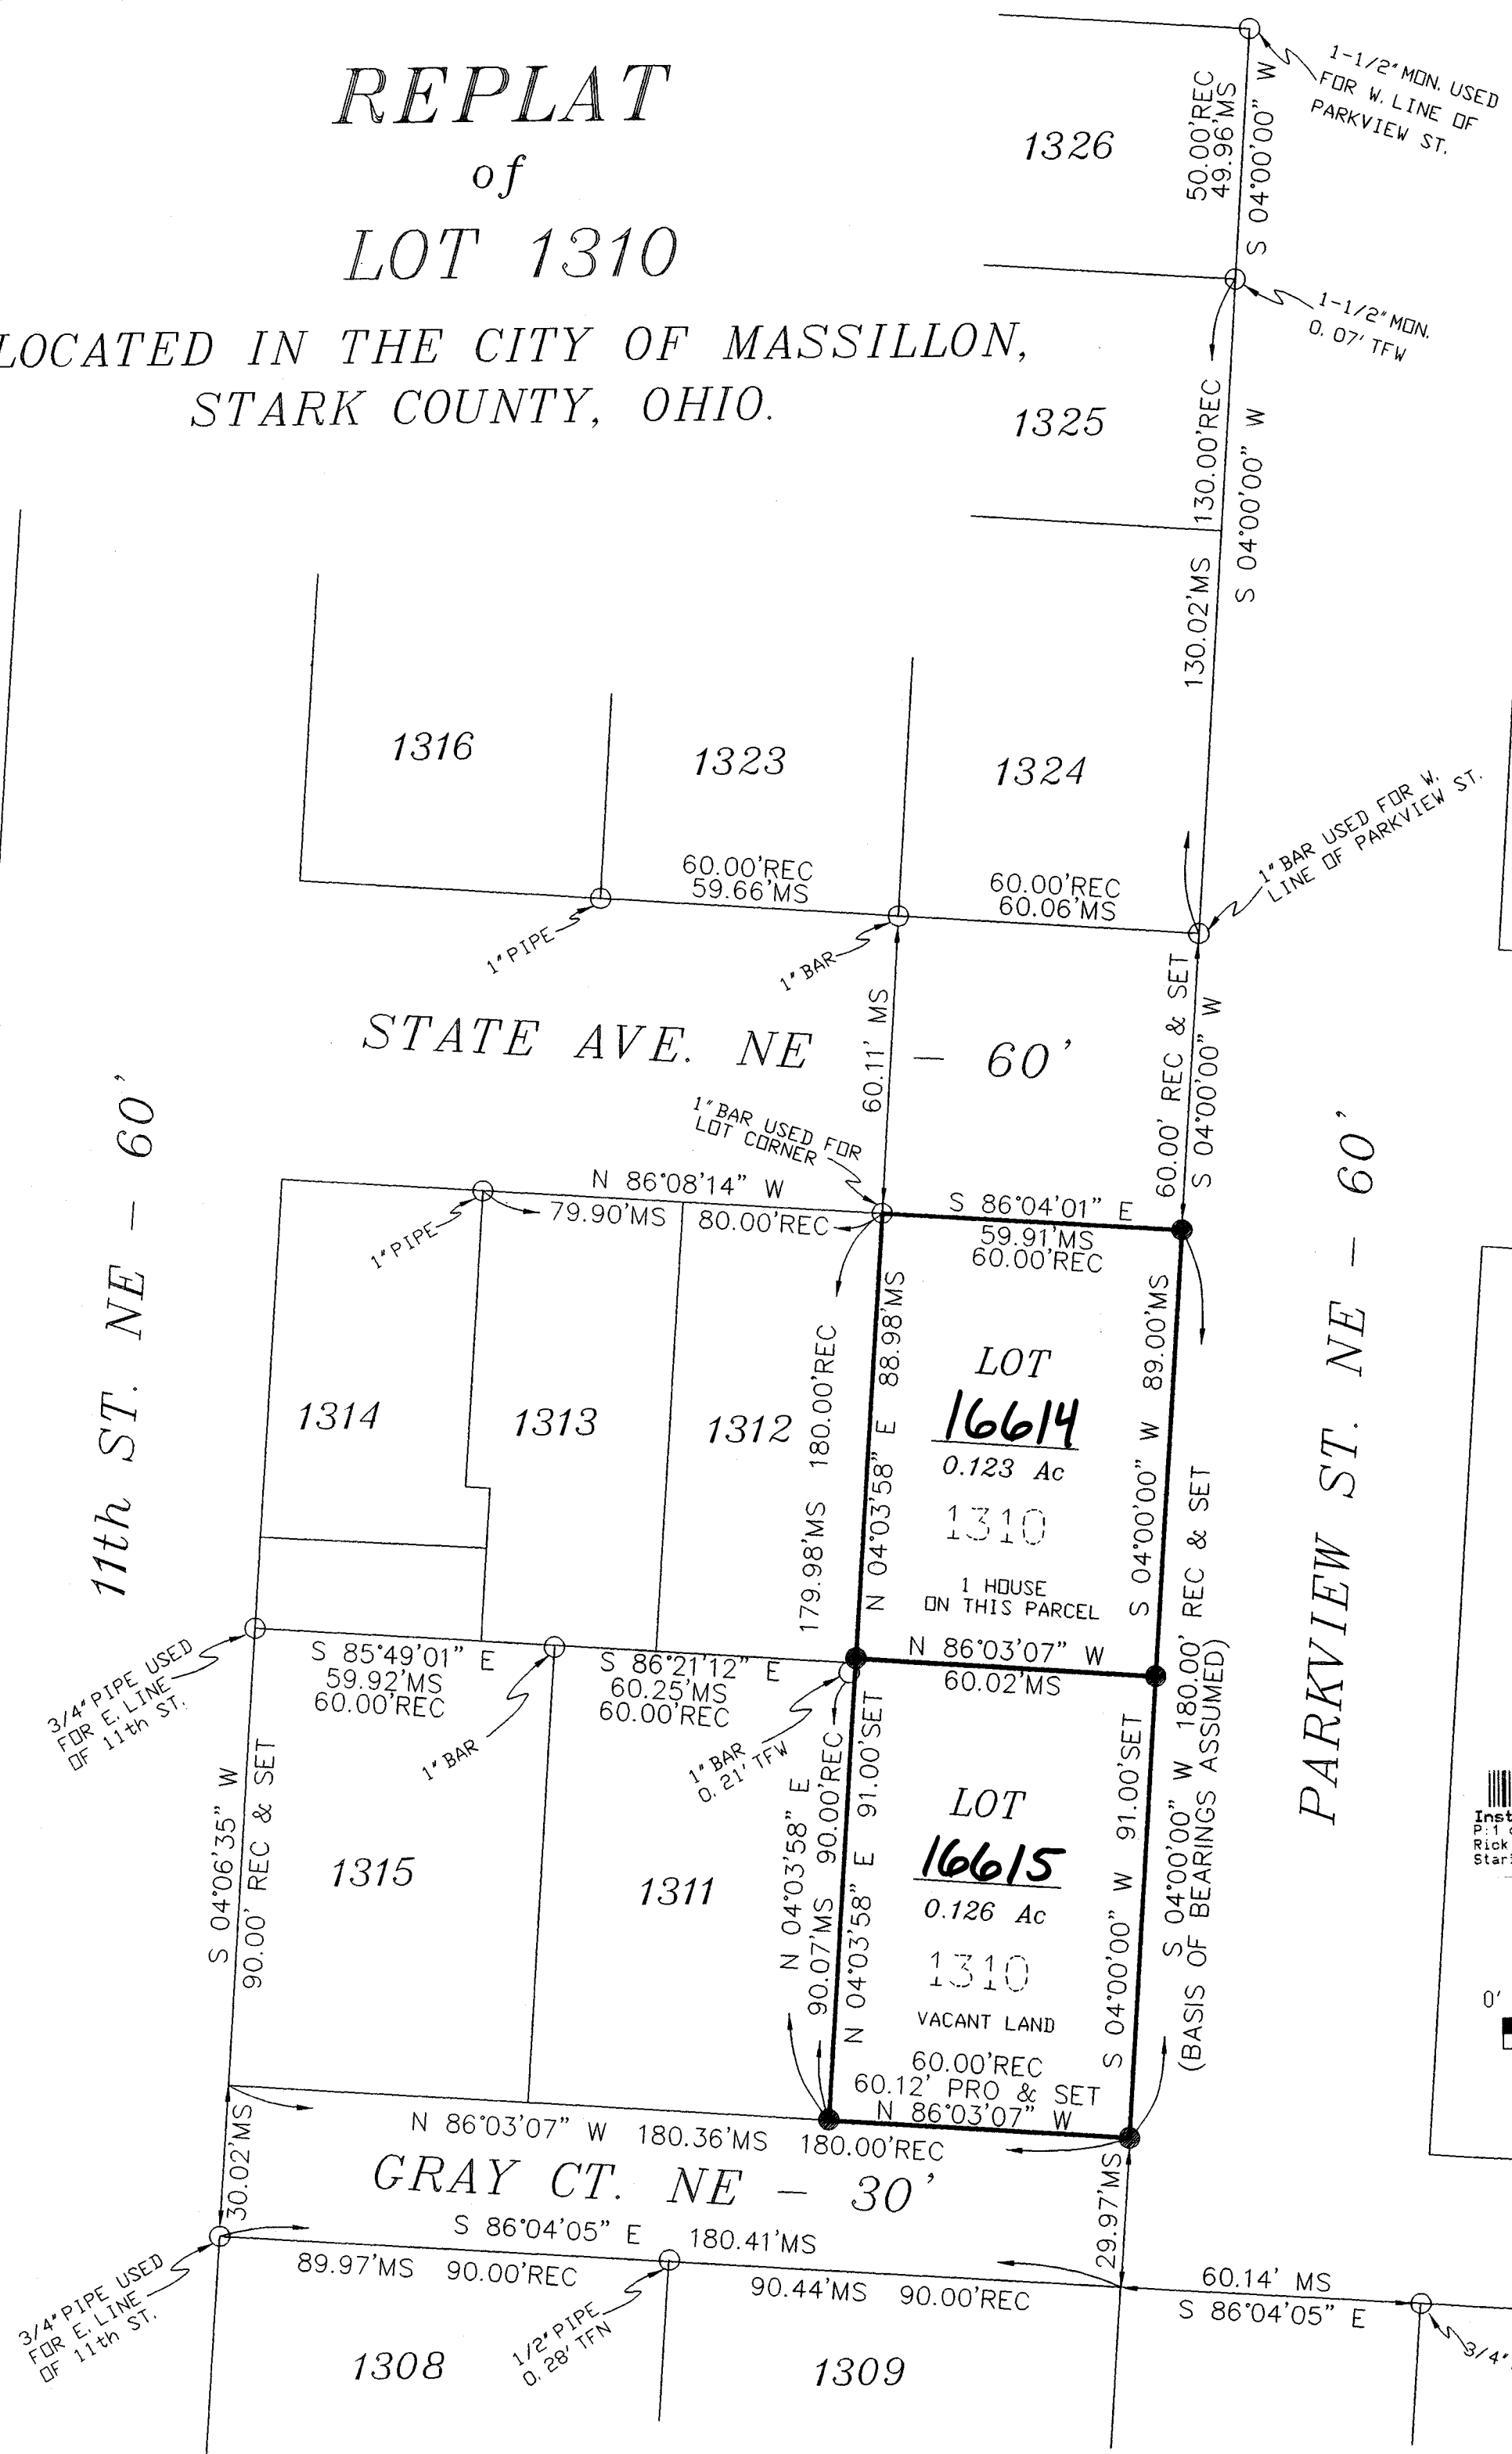

Instr: 200301970001490 01/07/2003
P: 1 of 1 F: \$21.00 12:22PML18x2
Rick Campbell Stark County Recorder T20030000918

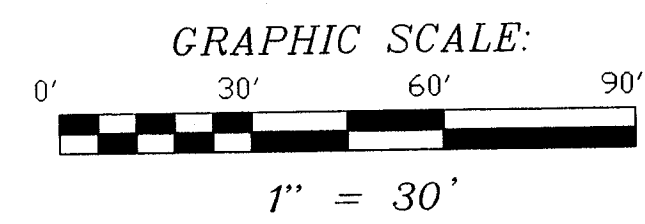

ACKNOWLEDGEMENT

KNOW ALL MEN BY THESE PRESENTS THAT WE BRADLEY & CASSANDRA SPONSELLER OWNERS OF THE LAND DELINEATED ON THIS PLAT, DO HEREBY SWEAR THAT THE MAKING AND SIGNING OF THIS PLAT WAS OUR FREE ACT AND DEED ACCORDING TO LAW.

WITNESSES: Scott A. Flagg Mary L. Flagg OWNERS: Bradley J. Sponseller Cassandra A. Sponseller

STATE OF OHIO, S.S.
COUNTY OF STARK.

BEFORE ME A NOTARY PUBLIC IN AND FOR SAID COUNTY DID PERSONALLY APPEAR CASSANDRA A. SPONSELLER WHO ACKNOWLEDGE THEY DID SIGN THE FOREGOING INSTRUMENT AND THAT THE SAME WAS THEIR FREE ACT AND DEED AS REQUIRED BY LAW.
IN WITNESS WHEREOF, I HEREUNTO SET ME HAND AND SEAL THIS 27th DAY OF December, 2002.

Lisa A. Flagg NOTARY PUBLIC
My commission expires January 19, 2005

PLANNING COMMISSION

APPROVED BY THE CITY PLANNING COMMISSION AT A MEETING HELD November 20, 2002.

R. D. Johnson CHAIRMAN Scott D. Johnson SECRETARY

CITY COUNCIL

ACCEPTED BY THE CITY COUNCIL OF MASSILLON, OHIO BY ORDINANCE NO. _____ PASSED _____, 2002.

COUNCIL ACCEPTANCE NOT NECESSARY, NO STREET DEDICATION HEREON,
PER SECTION 1107.3(b)(3) CODIFIED ORDINANCES OF MASSILLON, OHIO.

PRESIDENT _____ CLERK _____

NEW LOT NUMBERS 16614 16615 ASSIGNED BY CITY OF MASSILLON, OHIO.

Scott D. Johnson CITY OF MASSILLON ENGINEER

ENTERED FOR TRANSFER THIS 6th DAY OF January, 2003

Janet Weir Crockett COUNTY AUDITOR by Robert P. M. Johnson, Deputy

RECEIVED FOR RECORD THIS 7th DAY OF JAN, 2003 AND RECORDED IN PLAT BOOK _____, PAGE _____

Rick Campbell COUNTY RECORDER



I HEREBY CERTIFY THAT THIS MAP REPRESENTS A SURVEY PERFORMED BY ME THAT CONFORMS TO THE MINIMUM STANDARDS FOR BOUNDARY SURVEYS IN THE STATE OF OHIO, 4733-37.

Ronald C. Hinton 12/27/02
RONALD C. HINTON S-6270

- LEGEND:
- = MONUMENTATION FOUND
 - = 5/8" BAR SET
 - MS = MEASURED
 - REC = RECORD
 - PRD = PRORATED
 - PT = PINCHED TOP PIPE
 - TFN = TOO FAR NORTH
 - TFW = TOO FAR WEST

REPLAT of LOT 1310		
DRAWN	DATE	Ronald C. Hinton Surveying Company, Inc. 1315 Greenfield Ave. SW Canton, Ohio 44706 Ph. 330-452-9070 Fax. 330-452-5950
APPROVED	DATE	
SCALE	SHEET	PROJECT NO. 687B
1" = 30'		SPONSELLER