SCALE: 1" = 100'

JUNE 2003

## OWNER

BEAVER EXCAVATING COMPANY C/O MARK STERLING 4650 SOUTHWAY STREET S.W. CANTON, OHIO 44706 PHONE: (330) 478-2151

## LEGEND

● - 1/2" IRON BAR W/ COOPER

& ASSOCIATES CAP SET

- O IRON BAR/PIPE FOUND (AS NOTED)
- △ P.K. NAIL FOUND
- ▲ COTTON GIN GEAR SPIKE SET
- R/W RIGHT-OF-WAY LINE
- B/S BUILDING SETBACK LINE

CURVE 'C1' DATA:

R = 540.00'L = 227.85

 $D = 24^{\circ}10'31''$ T = 115.64

Ch = 226.16' $ChBrg = S76^{\circ}03'57''W$ 

CURVE 'C2' DATA: R = 40.00

L = 62.63' $D = 89^{\circ}42'12''$ T = 39.79

Ch = 56.42' $ChBrg = N71^{\circ}10'12'W$ 

CURVE 'C3' DATA: R = 5769.58'


L = 163.13 $D = 01^{\circ}37'12''$ T = 81.57Ch = 163.12'

ChBrg = N27'07'42''W

CURVE 'C4' DATA: R = 5729.58'

L = 162.00' $D = 01^{\circ}37'12''$ T = 81.01

Ch = 161.99' $ChBrg = N27^{\circ}07'42"W$ 

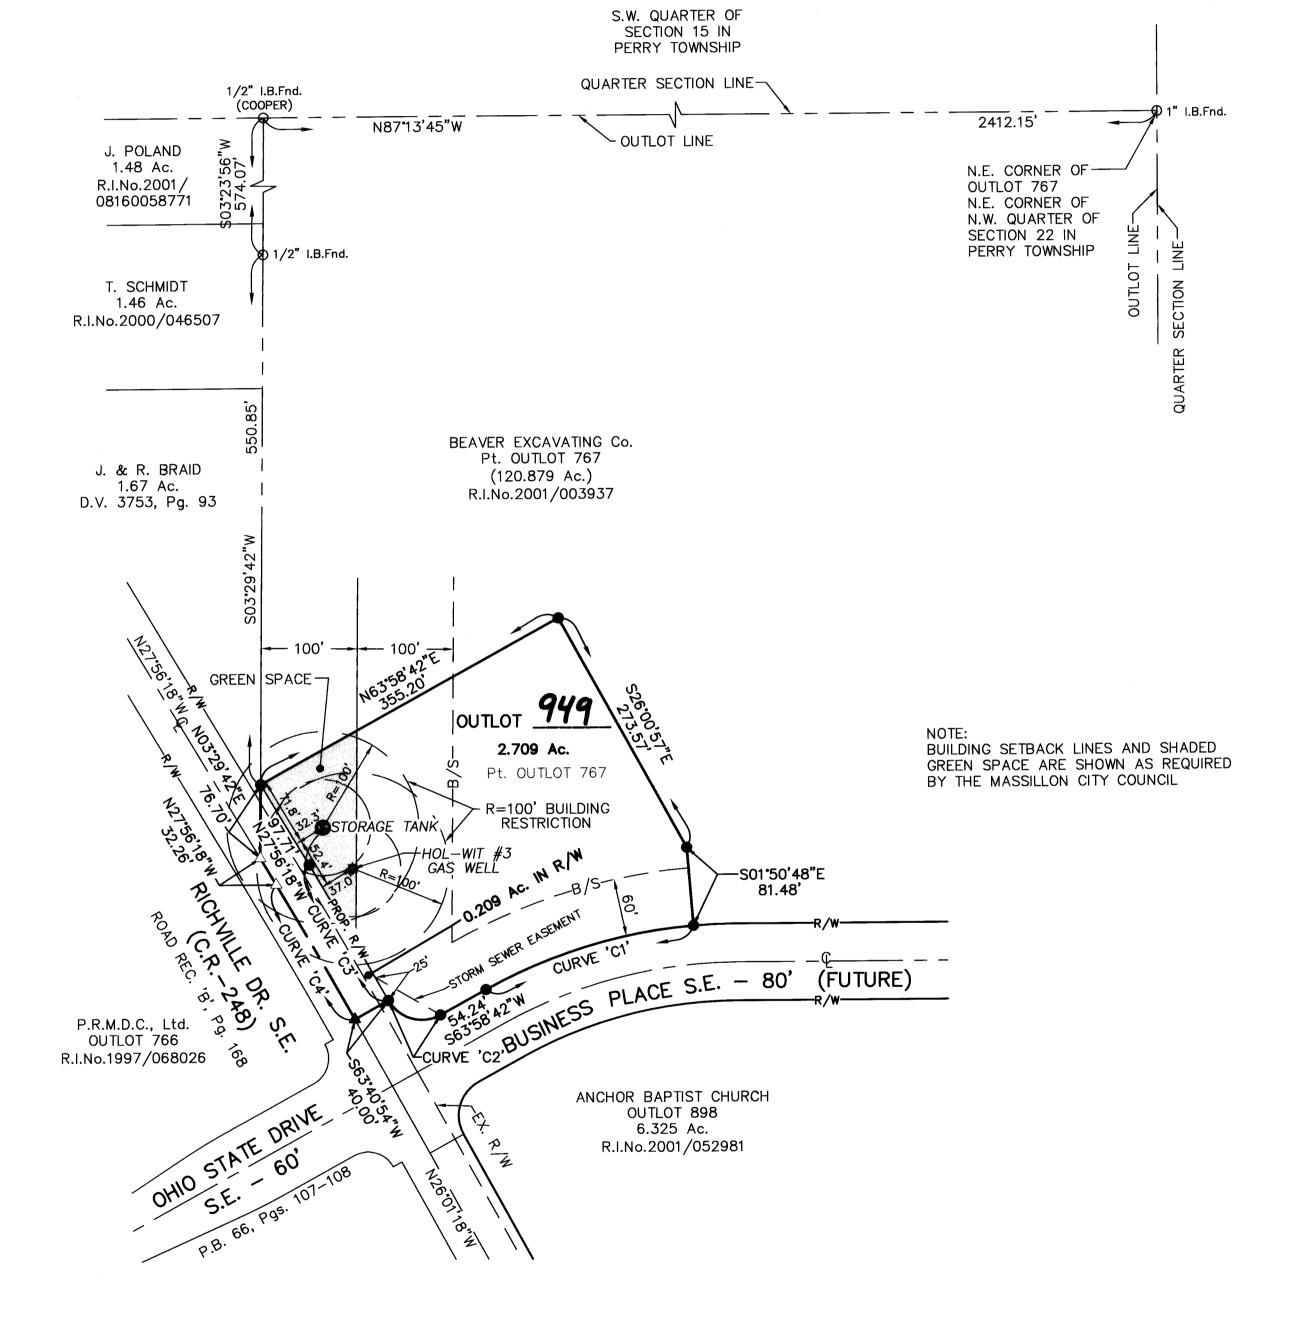

## REFERENCE DIRECTION BEARING SYSTEM USED WAS ESTABLISHED FROM THE RECORD PLAT OF UNIVERSITY VILLAGE PHASE 3 AS RECORDED IN PLAT BOOK 66 PAGES 107 & 108 OF THE STARK COUNTY PLAT RECORDS; USING N26'01'18"W FOR A PORTION OF THE CENTERLINE OF RICHVILLE DRIVE S.E.

PERTINENT DOCUMENTS R.I.No.2001/003937-DEED OF RECORD OWNER-BEAVER EXCAVATING Co. ROAD REC. 'B', Pg. 168 R.I.No.2001/08160058771 R.I.No.2001/052981 R.I.No.2000/046507 D.V. 3753, Pg. 93 P.B. 66, Pgs. 107-108

## **ACKOWLEDGEMENTS**

6725

I HEREBY CERTIFY THAT THIS IS A CORRECT PLAT OF A SURVEY MADE BY ME THIS \_\_\_\_\_\_, DAY OF \_\_\_\_\_\_, 2003 AND THAT THE SURVEY BALANCES AND CLOSES AND THE MONUMENTS SHOWN HEREON ARE SET AS SHOWN OR WILL BE SET AS SHOWN AND THAT ALL DIMENSIONAL AND GEODETIC DETAILS ARE CORRECT.

REGISTERED SURVEYOR NO. 6725

KNOW ALL MEN BY THESE PRESENTS, THAT THE BEAVER EXCAVATING COMPANY, THE OWNER OF THE LAND SHOWN ON THIS PLAT, REPRESENTED BY MARK STERLING IT'S PRESIDENT, THE DULY AUTHORIZED MEMBER, DOES HEREBY ACKOWLEDGE THE MAKING AND SIGNING OF THIS PLAT TO BE HIS FREE ACT AND DEED AND DOES HEREBY REPLAT THE OUTLOT AND DEDICATES THE STORM SEWER EASEMENT AS SHOWN.

IN TESTIMONY THEREOF, I HEREUNTO SET MY HAND THIS \_\_\_ UULY , 2003.

OWNER-BEAVER EXCAVATING Co. MARK STERLING-PRESIDENT

STATE OF OHIO COUNTY OF STARK s.s.

BEFORE ME, A NOTARY PUBLIC IN AND FOR SAID COUNTY, PERSONALLY APPEARED THE ABOVE MENTIONED OWNER, BEAVER EXCAVATING Co. REPRESENTED BY MARK STERING IT'S PRESIDENT, WHO ACKNOWLEDGED THAT HE DID SIGN THE FOREGOING INSTRUMENT AND THAT THE SAME IS HIS FREE ACT AND DEED ACCORDING TO LAW, SWORN TO AND SUBSCRIBED BEFORE ME THIS \_\_\_\_\_\_, DAY OF \_\_\_\_\_\_\_, 2003.

Mat L. Mul NOTARY PUBLIC MY COMMISSION EXPIRES

CITY ENGINEER CITY OF MASSILLON, OHIO

CITY OF MASSILLON, OHIO

ENTERED FOR TRANSFER BY THE STARK COUNTY AUDITOR THIS 2814 DAY OF \_\_\_\_\_\_, 2003.

RECEIVED FOR RECORD BY THE STARK COUNTY RECORDER THIS 28th

Instr:200307280072471
P:1 of 1 F:\$43.20 07/28/2003
Rick Campbell 3:41PM PL24x3
Stark County Recorder T20030041623 RECORDED IN

STARK COUNTY RECORDER

FEE \$\_\_\_\_



RENUMBERING

DRAWN BY: S.D.H. CHECKED BY: R.R.D. FIELD BOOK No. DATE JUNE 2003

REPLAT & RENUMBERING PLAT PROJ.# 03158

OF