


ACKNOWLEDGEMENTS

I HEREBY CERTIFY THAT THIS IS AN EASEMENT PLAT PREPARED BY ME ENCOMPASSING ALL OF THE MAIN SANITARY SEWERS THROUGH ABBEY GLEN CONDOMINIUMS.

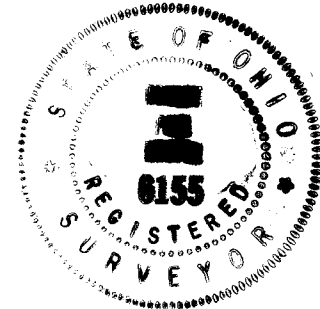

Robert P. Hoover
ROBERT P. HOOVER
OHIO REG. NO. 6155

KNOWN ALL MEN BY THESE PRESENTS THAT THE UNDERSIGNED OWNER OF THE LAND SHOWN UPON THIS PLAT, DOES HEREBY GRANT THE SANITARY SEWER EASEMENT SHOWN HEREON TO THE CITY OF MASSILLON, WITH THE RIGHT TO ENTER UPON ITS PROPERTY FOR MAINTAINING, OPERATING, REPAIRING OR REPLACING SUCH SANITARY SEWERS AND APPURTENANCES.

David L. Mull
WITNESS

William A. Day
BY: WILLIAM A. DAY - PRESIDENT

David L. Mull
WITNESS

Tanny M. Day
BY: TANNY M. DAY - SECRETARY

I HEREBY APPROVE THIS SANITARY SEWER EASEMENT PLAT THIS 15th DAY OF May, 2003.

Ed D. Hoover
CITY ENGINEER

RECEIVED BY THE STARK COUNTY RECORDER THIS 3rd DAY OF JUNE, 2003, AND RECORDED IN PLAT BOOK, PAGE.

Rich Campbell
STARK COUNTY RECORDER

APPROVED BY THE MASSILLON CITY PLANNING COMMISSION THIS 9th DAY OF April, 2003.

Ed D. Hoover SECRETARY
Ed DeLeon CHAIRMAN

APPROVED BY THE MASSILLON CITY COUNCIL THIS 21st DAY OF April, 2003.

Dennis D. Hanig PRESIDENT
Mary Beth Spiley CLERK OF COUNCIL



HENSIS, INC.
PART OF O.L. 855

Transfer Not Necessary
June 3, 2003.
Great Weir Co. Inc., Stark Co. Auditor
by Patricia D. Talbot, Deputy Auditor

STATE OF OHIO
COUNTY OF STARK

BEFORE ME, A NOTARY PUBLIC IN AND FOR SAID COUNTY AND STATE PERSONALLY APPEARED WILLIAM A. DAY, PRESIDENT AND TANNY M. DAY, SECRETARY, WHO ACKNOWLEDGED THAT THEY DID SIGN THE FOREGOING INSTRUMENT AND THAT THE SAME IS THE FREE ACT AND DEED OF SUCH PERSONS.
IN TESTIMONY WHEREOF I HAVE HEREUNTO SUBSCRIBED MY HAND AND AFFIXED MY OFFICIAL SEAL AT MASSILLON, OHIO, THIS 3rd DAY OF JUNE, 2003.

Jean Hoover
NOTARY PUBLIC
My Comm. Expires Aug. 6, 2006

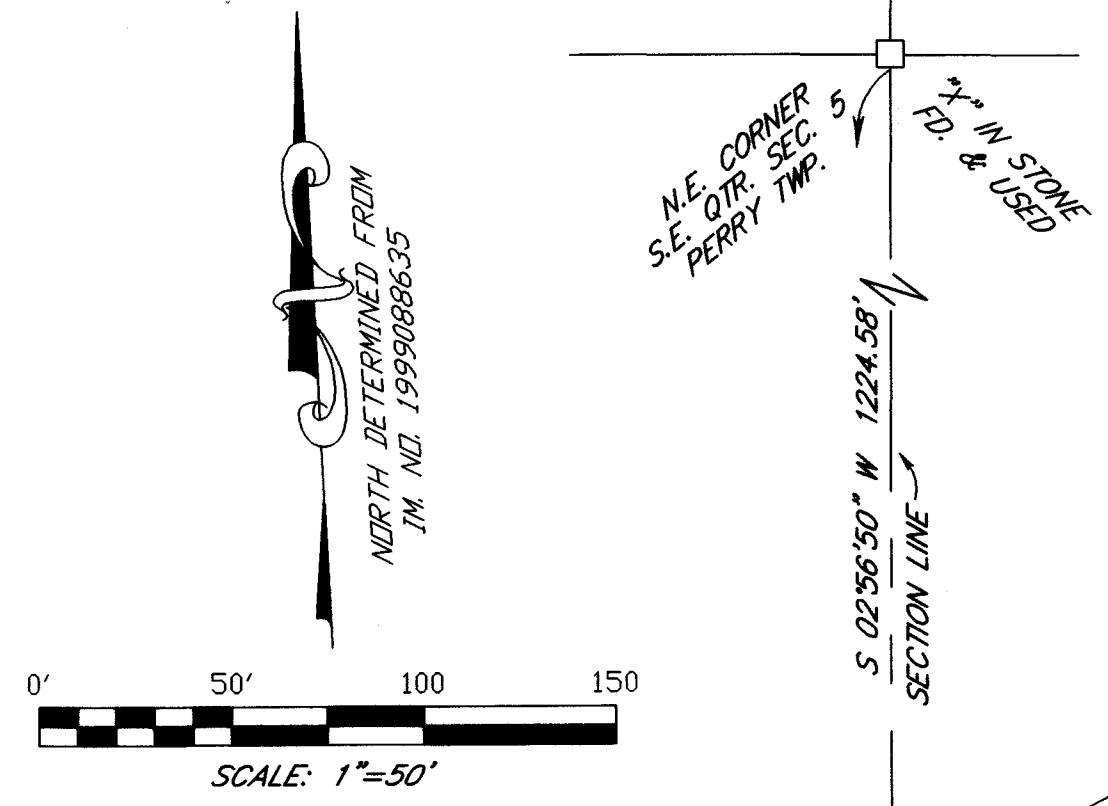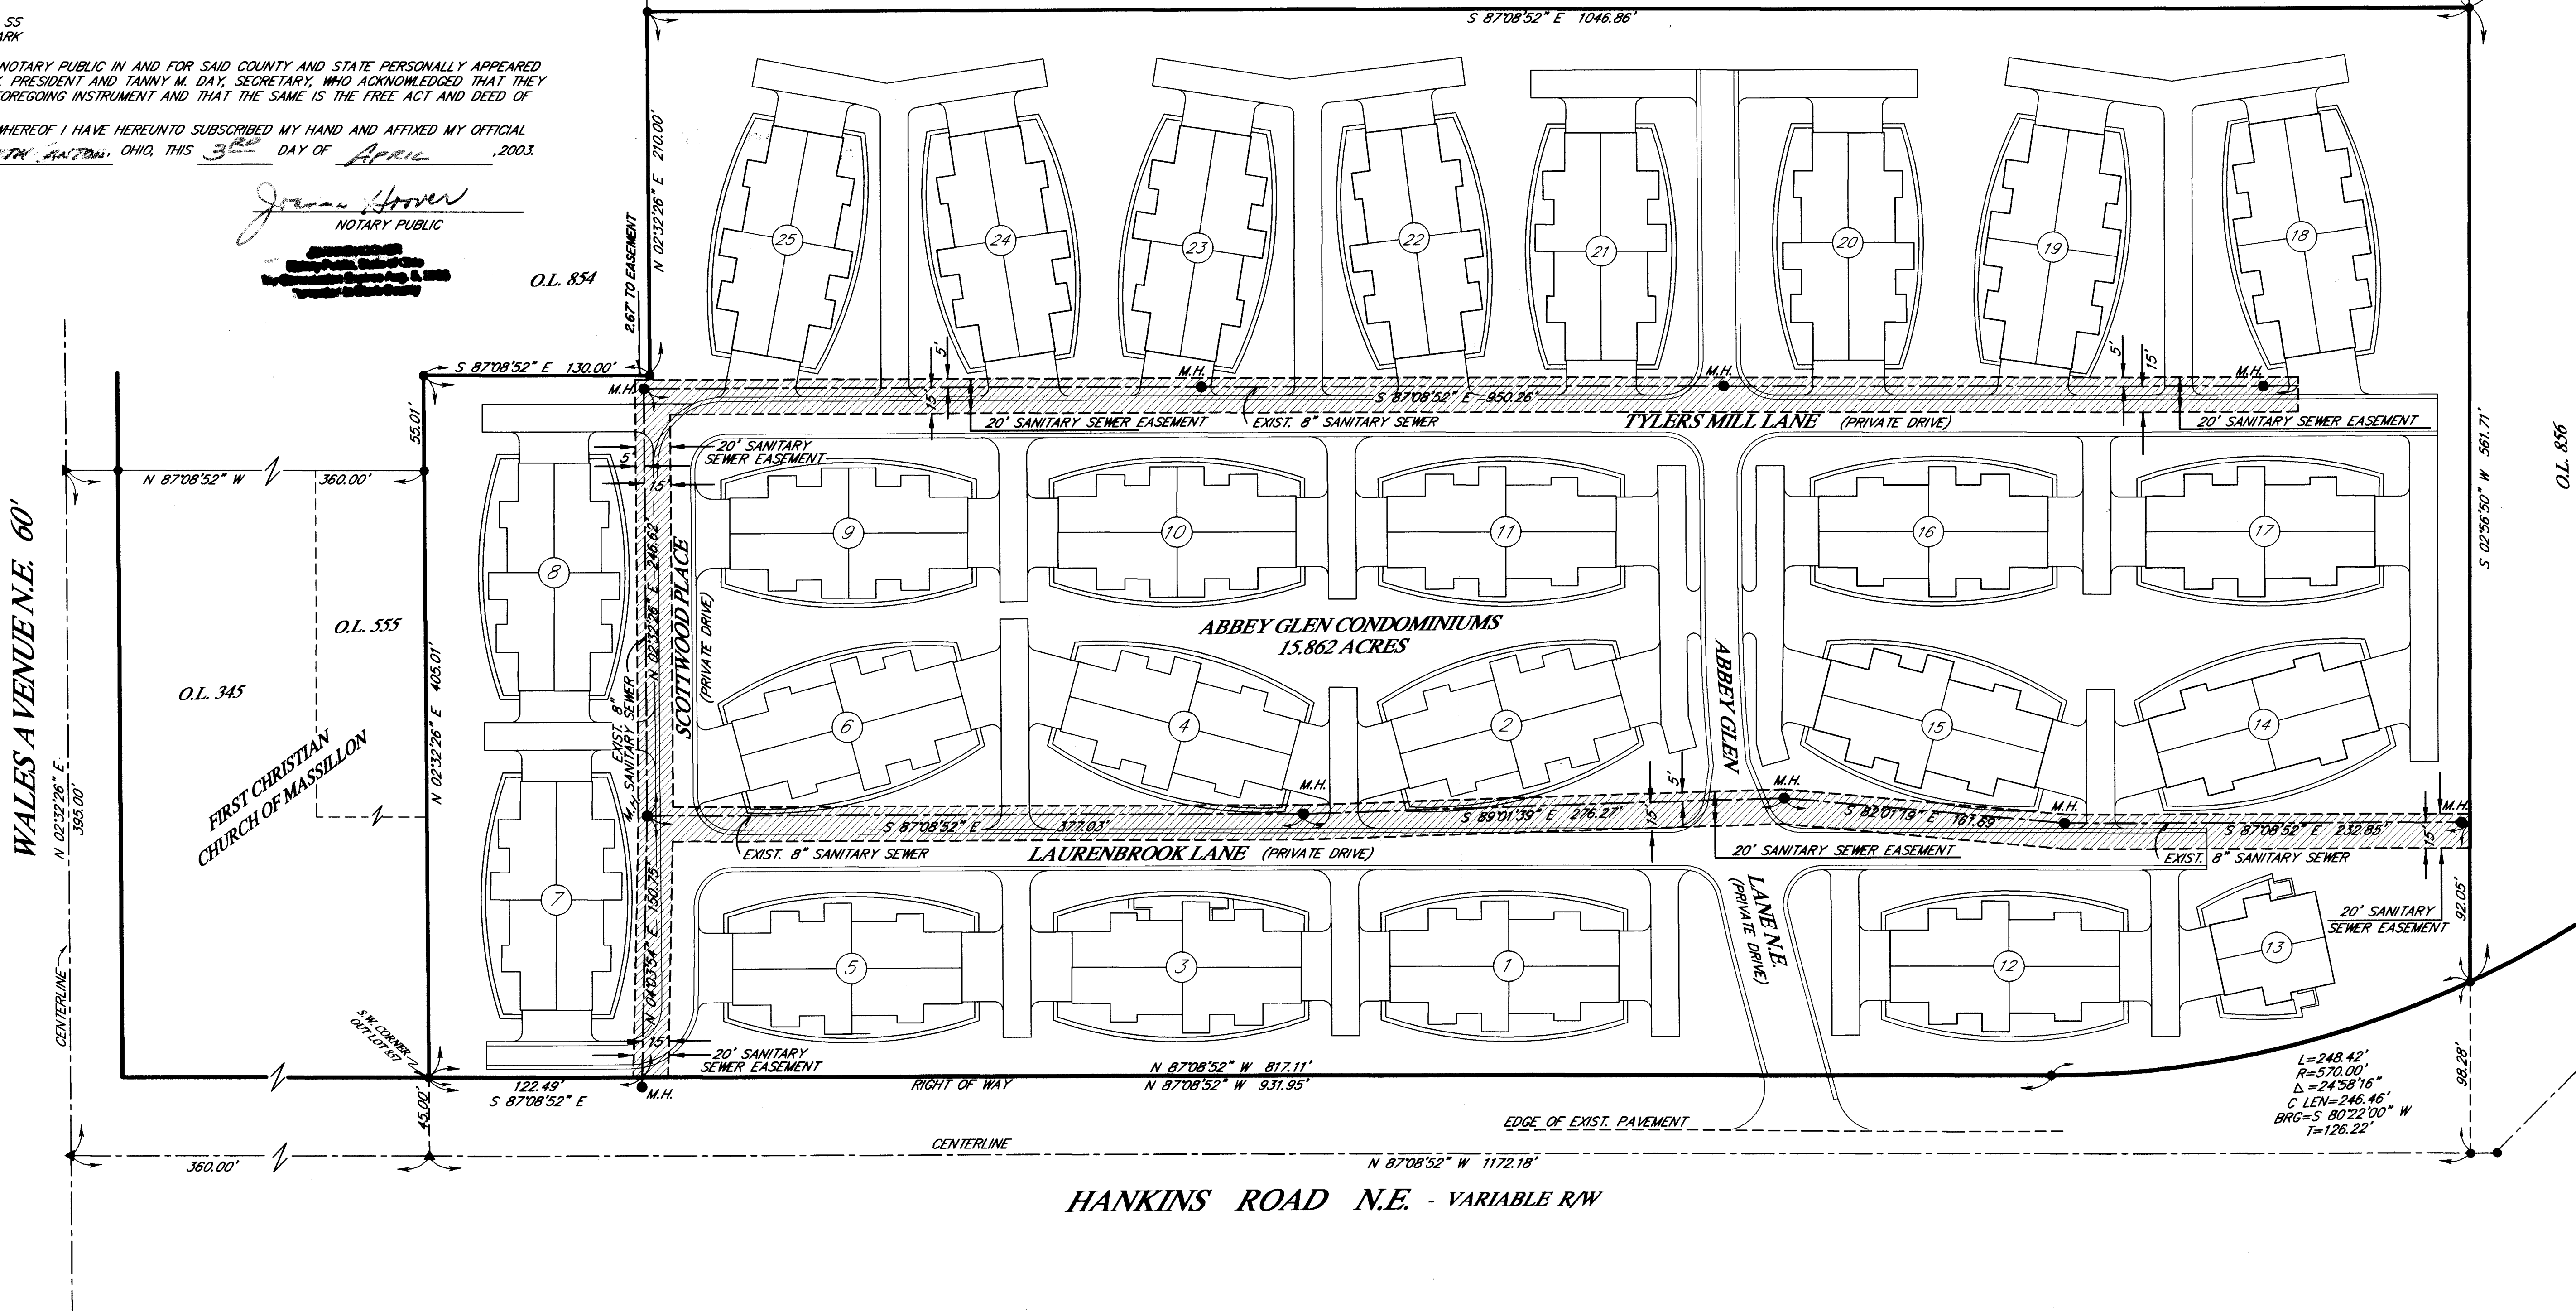

REVISION DESCRIPTION	
DATE	
DRAWN BY	
CHECKED BY	

HOOPER & ASSOCIATES, Inc.

Professional Surveying Services

5782 Huckleberry Street N.W.
North Canton, Ohio 44720
phone (330) 494-6744

ABBAY GLEN CONDOMINIUMS

SANITARY SEWER EASEMENT PLAT

OUT LOT 857 in the CITY OF MASSILLON
STARK COUNTY, OHIO

SCALE: 1"=50' APRIL 2003