


REPLAT OF OUT LOT 866

LOCATED IN THE CITY OF MASSILLON, COUNTY OF STARK, STATE OF OHIO
AND BEING ALL OF OUT LOT 866 RECORDED IN PLAT BOOK 68,
PAGE 49 OF THE STARK COUNTY PLAT RECORDS.
MAY, 2003

SCALE: 1" = 100'
0 50 100 200

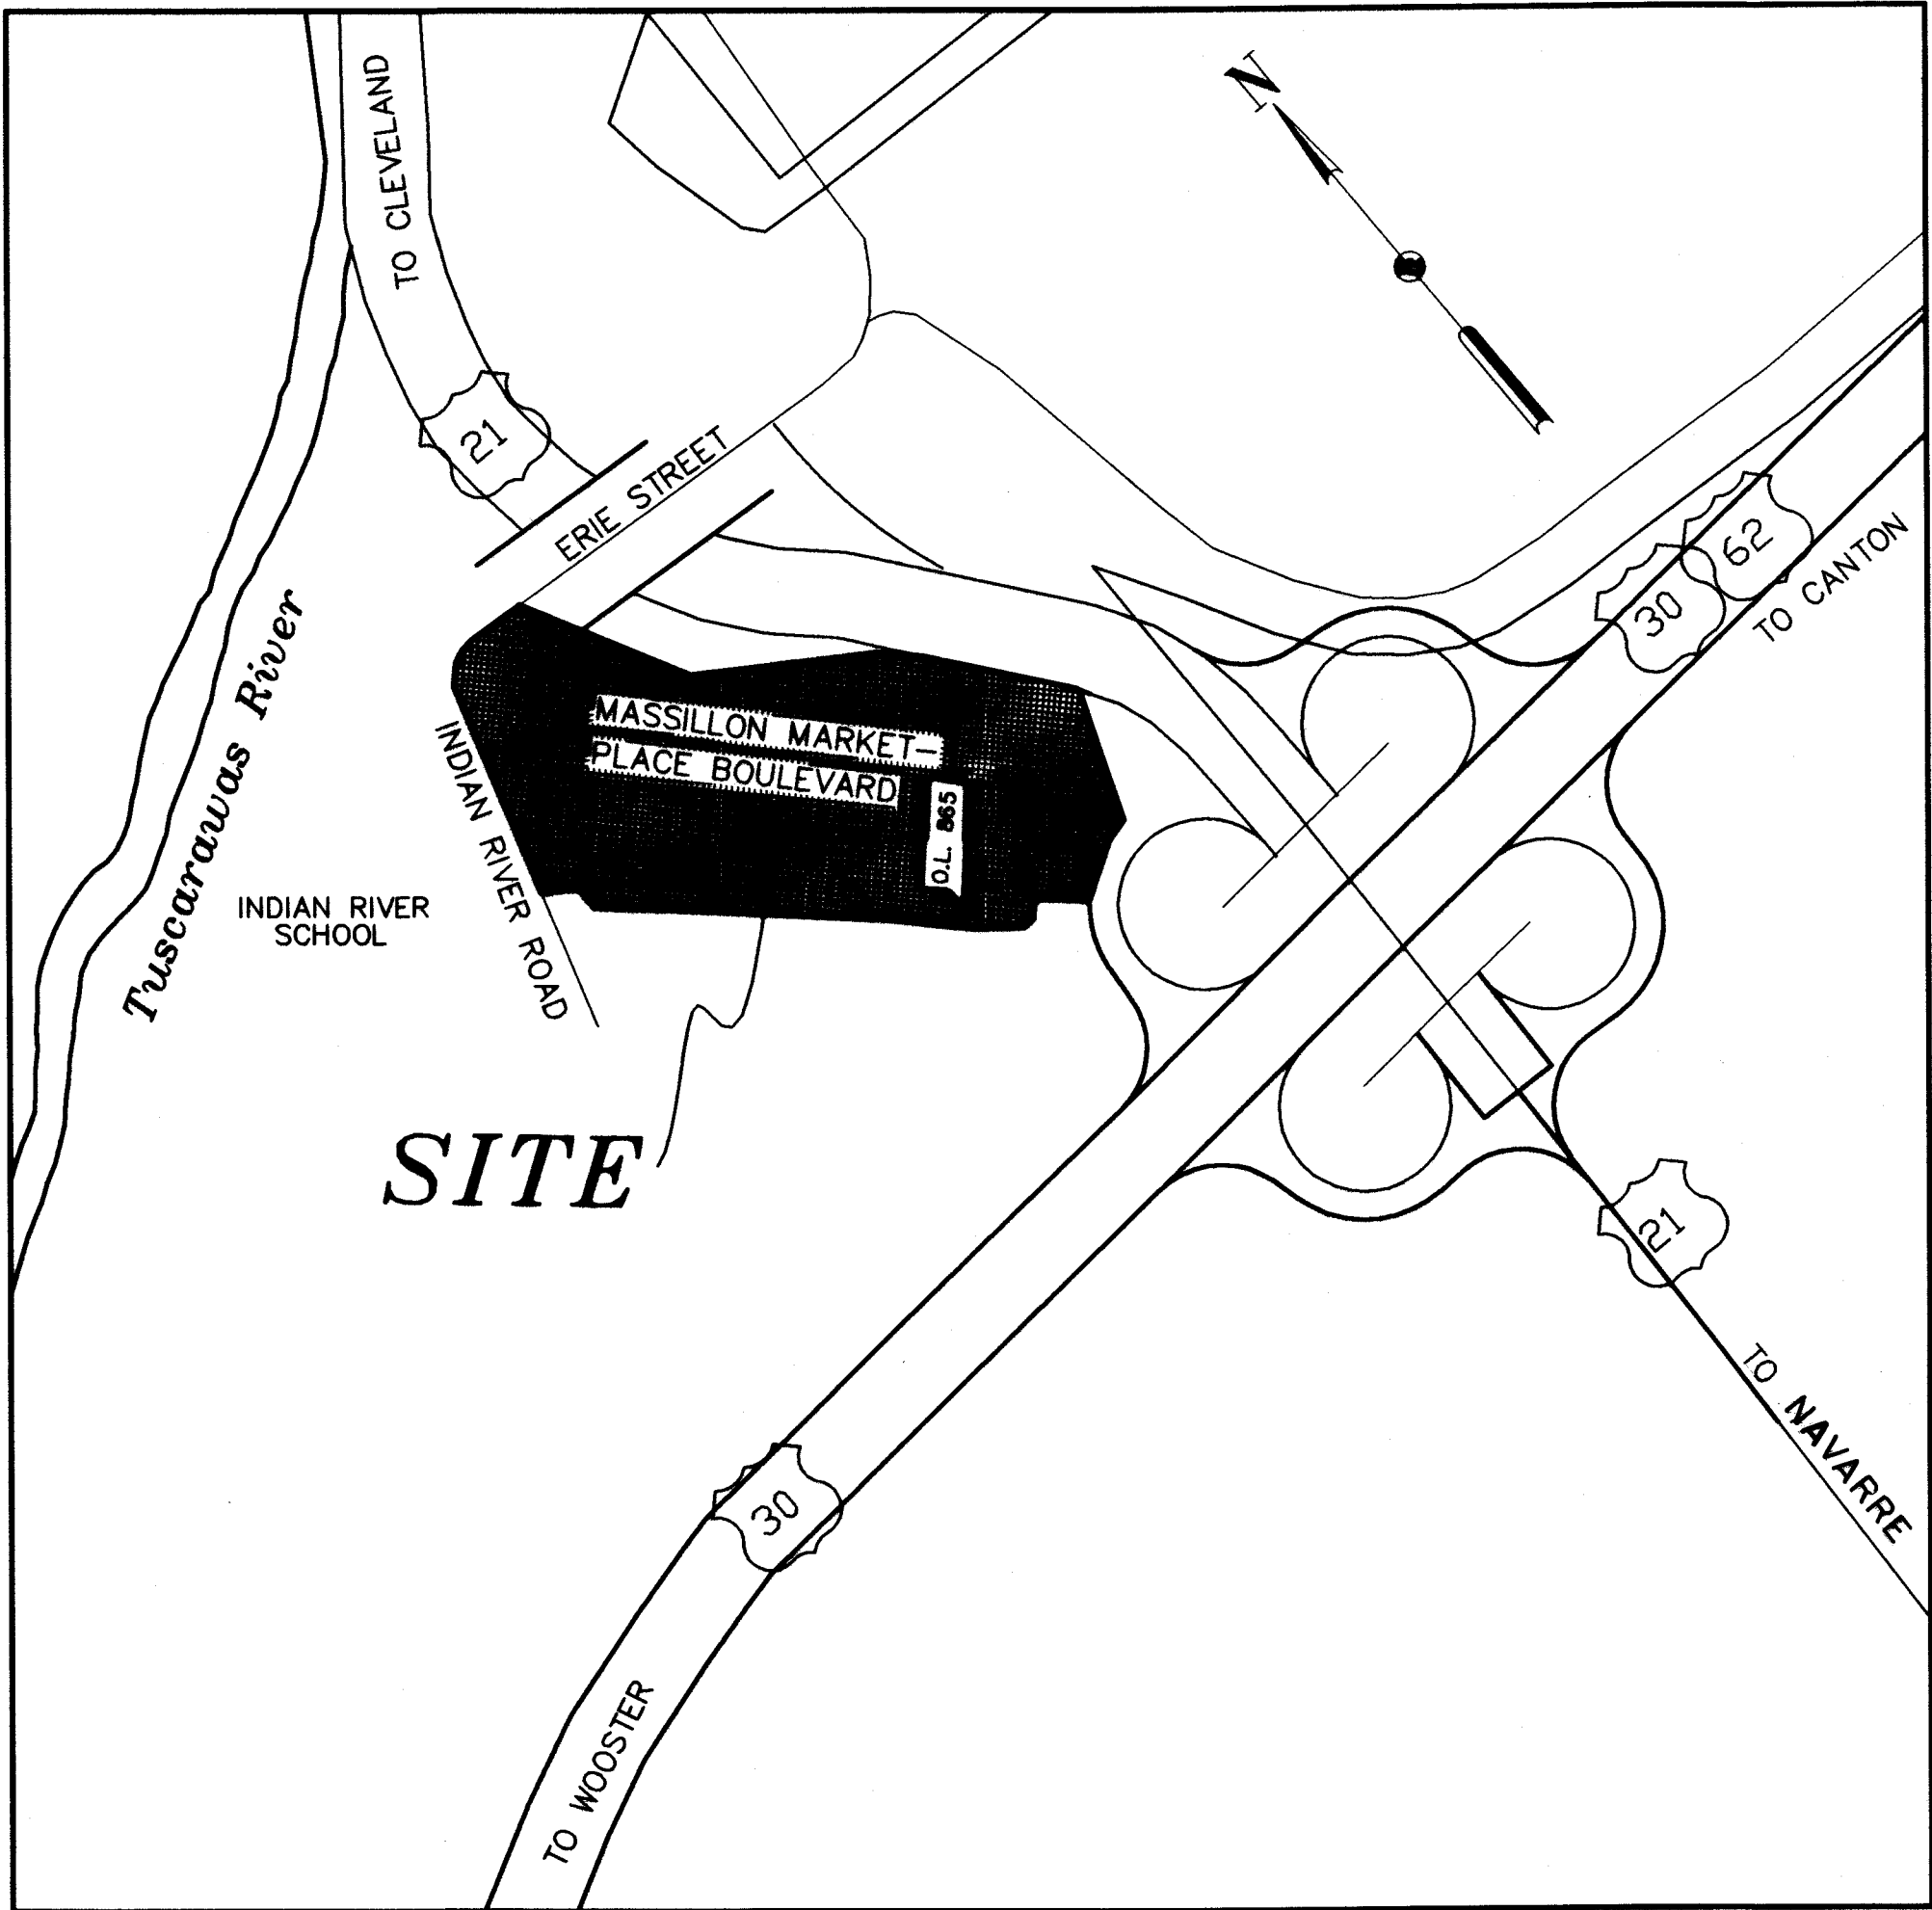


VICINITY MAP
NOT TO SCALE

I HEREBY STATE THAT THIS REPLAT OF OUT LOT 866, LOCATED IN THE CITY OF MASSILLON, COUNTY OF STARK AND STATE OF OHIO, REPRESENTS A SURVEY SUPERVISED BY ME WHICH BALANCES AND CLOSES AND THAT THE MONUMENTS SHOWN HEREIN EXIST OR SHALL BE SET AS SHOWN AND THAT ALL DIMENSIONAL AND GEOMETRIC DETAILS ARE CORRECT.
SURVEY DATE: 3/10/03

Charles F. Hammontree
CHARLES F. HAMMONTREE, P.S. 7263

4-30-03
DATE

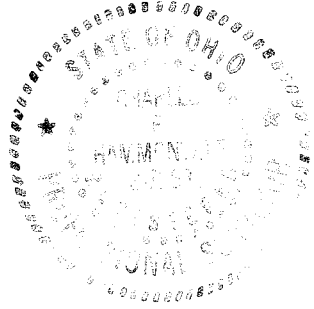

KNOW ALL MEN BY THESE PRESENTS, THAT THE UNDERSIGNED OWNER OF THE LAND SHOWN ON THIS PLAT, DOES HEREBY ACKNOWLEDGE THE MAKING OF THE SAME TO BE THEIR FREE ACT AND DEED.

WITNESSES

[Signature]

OWNER
DEVILLE-THF-MASSILLON DEVELOPMENT, L.L.C.


MICHAEL STAENBERG
MANAGER

DATE

STATE OF Missouri
COUNTY OF St. Charles

BEFORE ME, A NOTARY PUBLIC, IN AND FOR SAID COUNTY AND STATE, PERSONALLY APPEARED THE ABOVE SIGNED OWNER OF THE LAND SHOWN ON THIS PLAT, WHO ACKNOWLEDGE THAT HE DID SIGN THE FOREGOING INSTRUMENT AND THAT IT WAS HIS FREE ACT AND DEED ACCORDING TO LAW. IN TESTIMONY WHEREOF, I HAVE HEREUNTO SUBSCRIBED MY NAME AND AFFIXED MY SEAL AT
THIS 9th DAY OF May, 2003.

Jacqueline G. Jacobs
NOTARY PUBLIC
9/29/03
MY COMMISSION EXPIRES

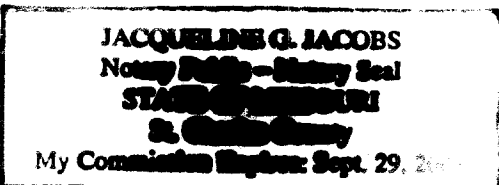

NOTES:
SUBJECT TO ALL EASEMENT OF RECORDS

BASIS OF BEARING:
THE OHIO STATE PLANE COORDINATE SYSTEM, NORTH ZONE, NAD83
FROM THE CITY OF MASSILLON CONTROL SURVEY.

DATA USED:

DEEDS - VOL. 3264, PAGE 538 I.I.N. 96050598
O.R. VOL. 845, PAGE 288 I.I.N. 96050599
O.R. VOL. 783, PAGE 426
O.R. VOL. 783, PAGE 418

TAX MAP - MASSILLON 83
MASSILLON 93

AMERICAN TITLE ASSOCIATES AGENCY, INC. COMMITMENT FOR TITLE
INSURANCE COMMITMENT NUMBER 99000127 DATED: 2/9/99

CENTERLINE SURVEY PLAT FOR PROJECT 21-8.40, DATED: 2-3-67
RIGHT-OF-WAY PLANS FOR PROJECT 21-8.40, DATED 2-3-67
REPLAT OF OUT LOT 764 - PLAT BOOK 67, PAGE 8
REPLAT OF OUT LOT 813 - PLAT BOOK 68, PAGE 49

APPROVED BY THE CITY OF MASSILLON PLANNING COMMISSION THIS 18th
DAY OF June, 2003.

[Signature]
CHAIRMAN
[Signature]
SECRETARY

OUT LOT NUMBERS 957-966

ASSIGNED BY MASSILLON CITY ENGINEER.

[Signature]
MASSILLON CITY ENGINEER

ENTERED FOR TRANSFER THIS 13th DAY OF August, 2003.

[Signature]
STARK COUNTY AUDITOR
[Signature], deputy

RECEIVED FOR RECORD THIS 19 DAY OF AUGUST, 2003.

RECORDED IN PLAT BOOK _____, PAGE _____

[Signature]
STARK COUNTY RECORDER



Instr: 200308190878080 08/19/2003
P. 1 of 2 F \$172.80 9:05AM P. 2623
Risk Camille, Stark County Recorder 720030045797


DESIGNED BY:	CHECKED BY:	DATE:	DESCRIPTION:
DRAWN BY:	REVIEWED BY:	DATE:	DESCRIPTION:
461	1	70	
447	33		
F.B. 431 PAGE			
COPYRIGHT: 2000	DATE: MAR., 2003		
REV: MASSILLON PLAT.DWG			

SCALE:
HORIZ: 1"=100'

REPLAT OF OUT LOT 866
DEVILLE-THF-MASSILLON DEVELOPMENT, L.L.C.
SITUATED IN THE CITY OF MASSILLON, COUNTY OF STARK,
STATE OF OHIO AND BEING ALL OF OUTLOT 866 (P.B. 68, PG. 49)

© HAMMONTREE & ASSOCIATES, LTD.
ENGINEERS, PLANNERS, SURVEYORS
CANTON PITTSBURGH AKRON
5233 STONEMAN ROAD, NORTH CANTON, OHIO 44720
PHONE: CANTON (330) 469-8817 AKRON (330) 463-7274
TOLL FREE: 1-800-364-8817 FAX: (330) 469-0149
www.hammontree-engineers.com



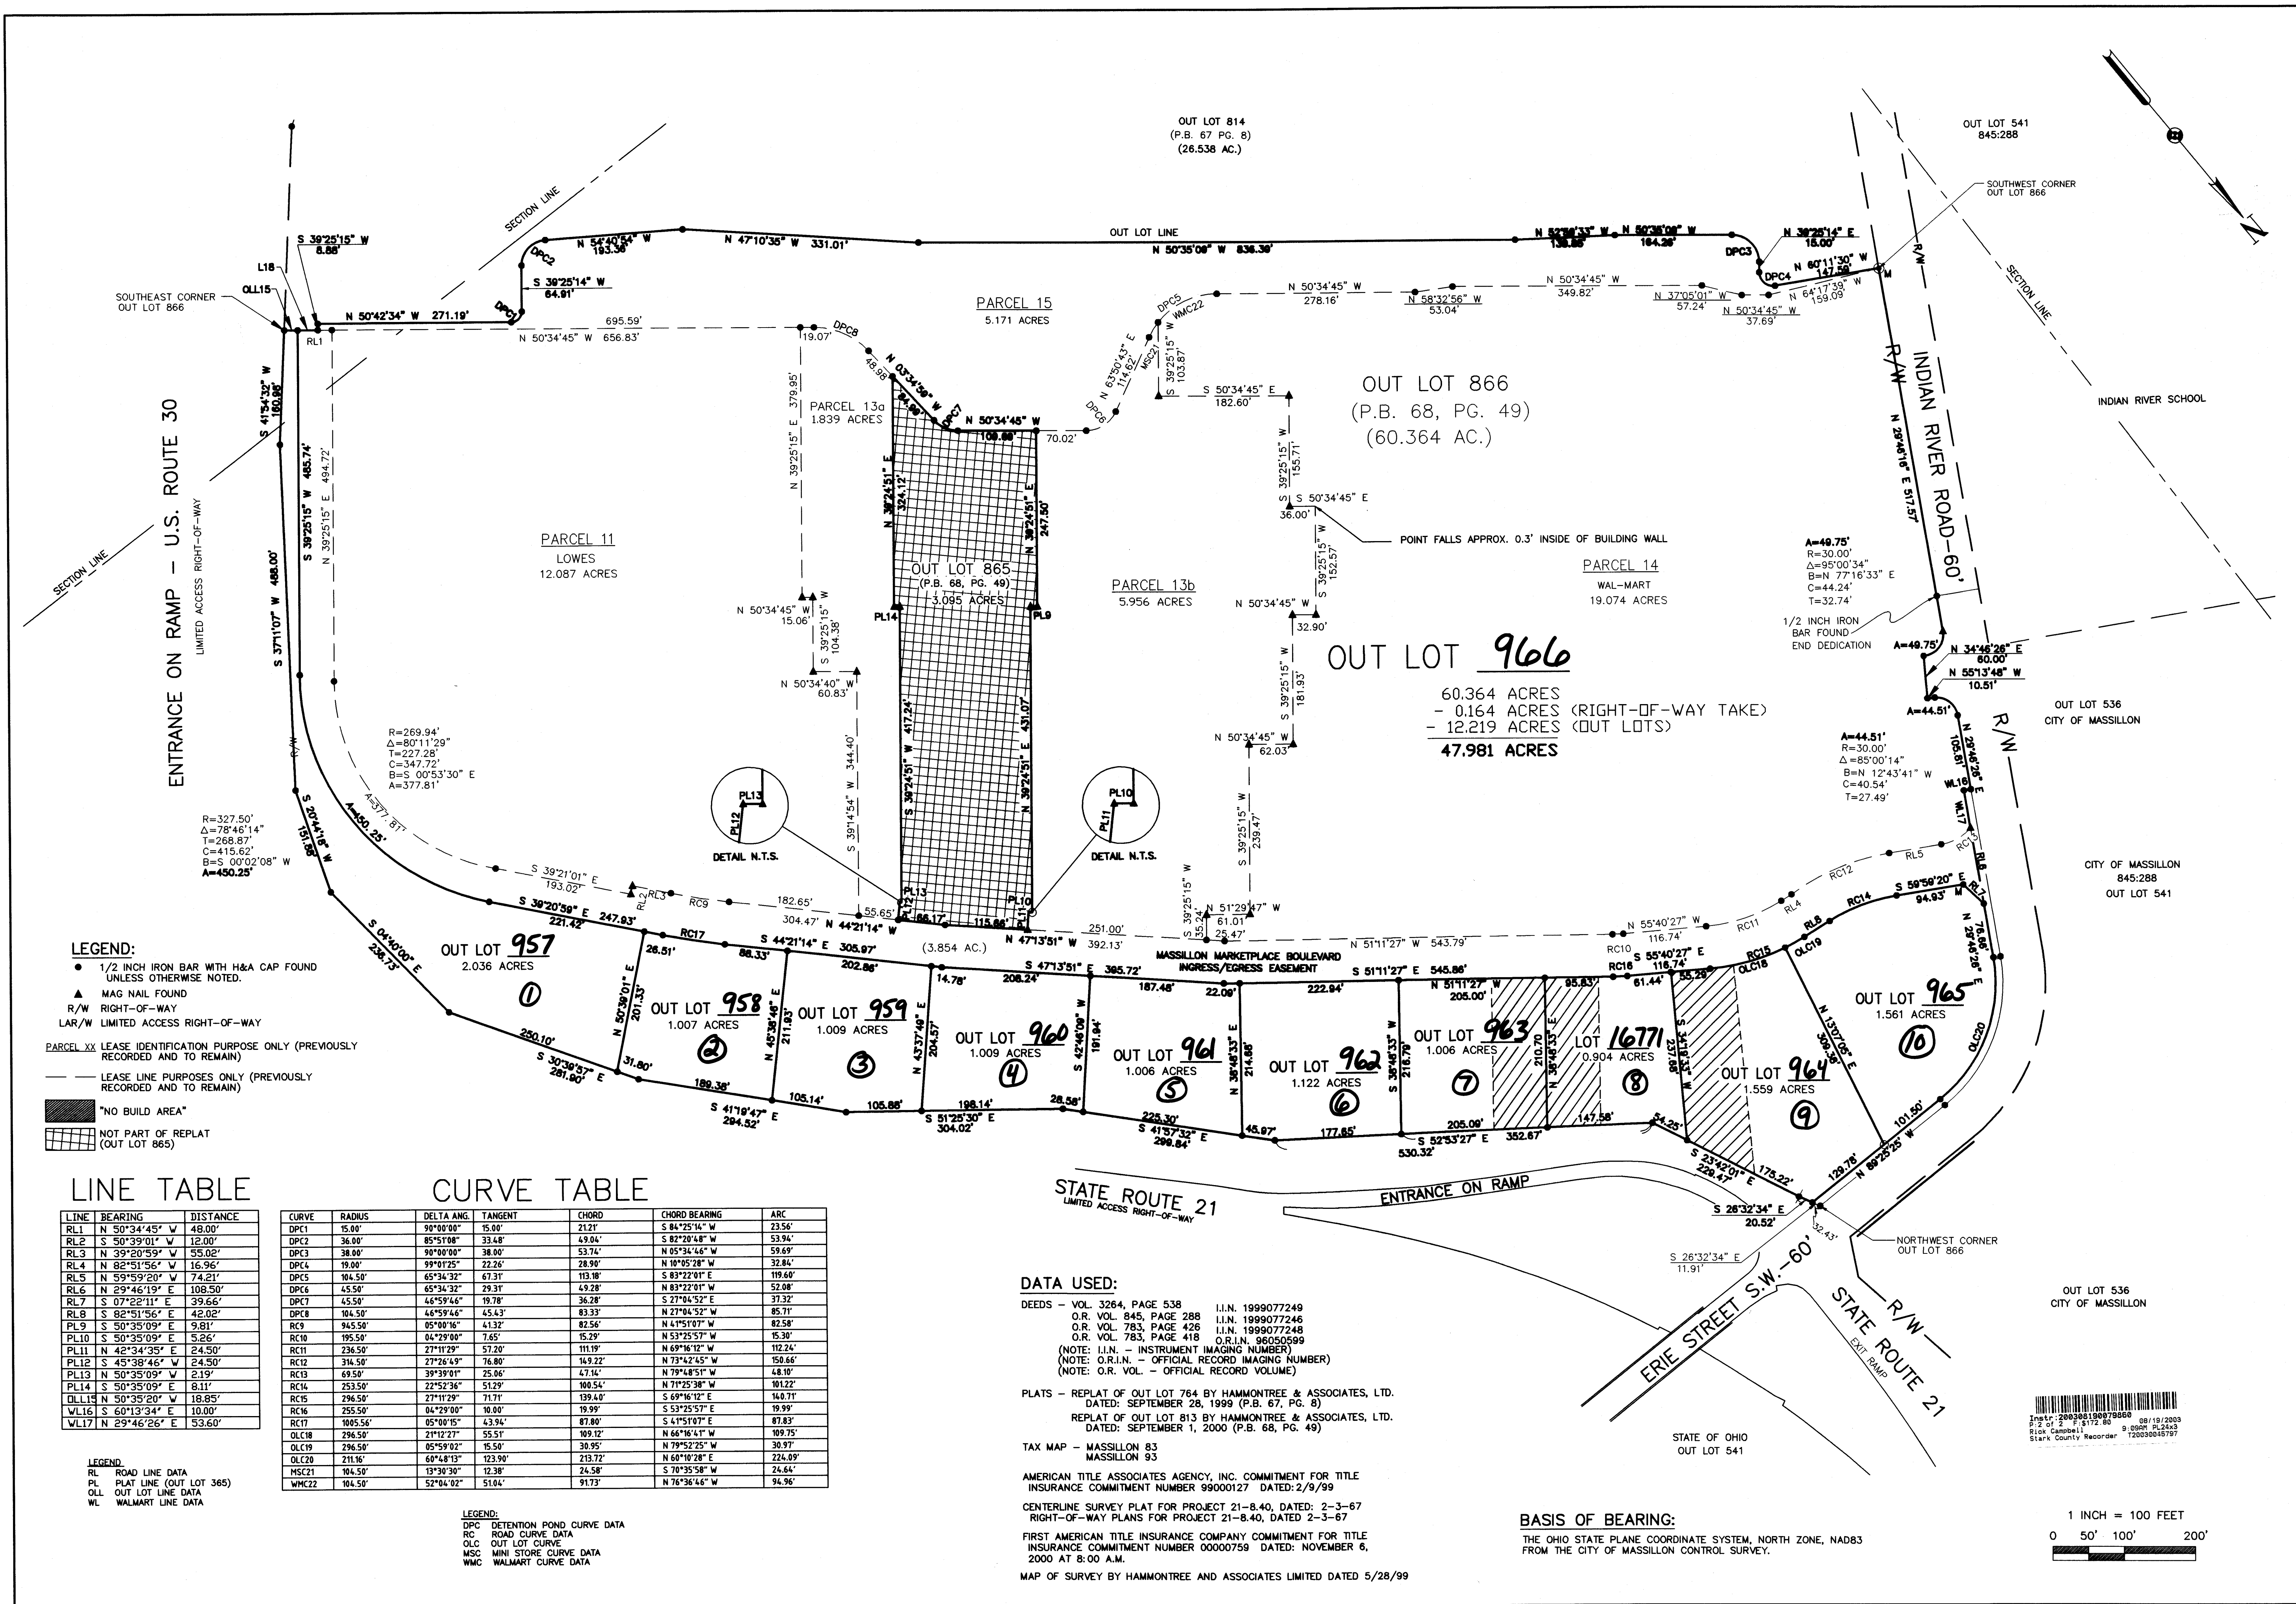

DESIGNED BY: _____ DATE: _____
DRAWN BY: KMD _____ DATE: _____
FIELD CREW CHIEF: JLS _____ DATE: _____
F.B. 431 PAGE 33 _____ DATE: 08/07/03
REVISIONS BY: _____ DATE: _____

SCALE:
HORIZ: 1"=100'

REPLAT OF OUT LOT 866
DEVILLE-THF MASSILLON DEVELOPMENT, L.L.C.
SITUATED IN THE CITY OF MASSILLON, COUNTY OF STARK,
STATE OF OHIO AND BEING ALL OUTLOT 866.

© HAMMONTREE & ASSOCIATES, L.L.C.
ENGINEERS, PLANNERS, SURVEYORS
CANTON, OHIO 44702
5233 STONEHAM ROAD, NORTH CANTON, OHIO 44720
PHONE: CANTON (330) 499-8817 FAX: (330) 499-0149
TOLL FREE: 1-800-394-8817