


ACKNOWLEDGEMENTS

I HEREBY CERTIFY THAT THIS IS A CORRECT PLAT OF A SURVEY MADE BY ME THIS 22ND DAY OF July, 2003, AND THAT THE SURVEY BALANCES AND CLOSES AND THE MONUMENTS SHOWN HEREON ARE SET AS SHOWN OR SHALL BE SET AS SHOWN AND THAT ALL DIMENSIONAL AND GEODETIC DETAILS ARE CORRECT.

Jerold E. Geib
JEROLD E. GEIB
REGISTERED SURVEYOR NO. 6725

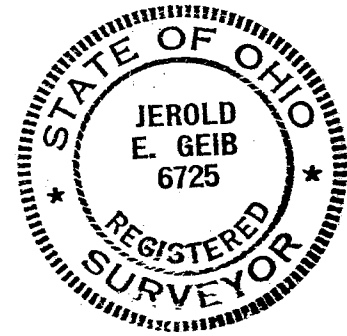

KNOW ALL MEN BY THESE PRESENTS, THAT THE STATE OF OHIO REPRESENTED BY _____, OWNER OF THE LAND SHOWN ON THIS PLAT, DOES HEREBY ACKNOWLEDGE THE MAKING AND SIGNING OF THIS PLAT TO BE ITS' FREE ACT AND DEED AND DOES HEREBY DEDICATE THE STREET AND SANITARY EASEMENT AS SHOWN HEREON TO PUBLIC USE FOREVER.

IN TESTIMONY THEREOF, WE HEREUNTO SET OUR HANDS THIS 12TH DAY OF August, 2003.

OWNER - STATE OF OHIO
Col. Paul D. McClellan
REPRESENTED BY _____

STATE OF OHIO
COUNTY OF STARK s.s.

BEFORE ME, A NOTARY PUBLIC IN AND FOR SAID COUNTY, PERSONALLY APPEARED THE ABOVE MENTIONED OWNER, THE STATE OF OHIO, REPRESENTED BY Paul D. McClellan, WHO ACKNOWLEDGED THAT HE/SHE DID SIGN THE FOREGOING INSTRUMENT AND THAT THE SAME IS HIS/HER FREE ACT AND DEED ACCORDING TO LAW, SWORN TO AND SUBSCRIBED BEFORE ME THIS 12TH DAY OF August, 2003.

Wendy Forbes
NOTARY PUBLIC

MY COMMISSION EXPIRES June 10, 2006

APPROVED BY THE MASSILLON CITY PLANNING COMMISSION AT A MEETING HELD THIS 9TH DAY OF July, 2003.

Paul D. McClellan CHAIRMAN
Steve D. H. SECRETARY

APPROVED BY THE MASSILLON CITY ENGINEER THIS 22ND DAY OF August, 2003.

Steve D. H.
MASSILLON CITY ENGINEER

I HEREBY CERTIFY TO THE BEST OF MY KNOWLEDGE THAT NO ENCUMBRANCES EXIST ON THE LANDS HEREIN OFFERED FOR PUBLIC USE, THIS 22ND DAY OF August, 2003.

Paul G. Stegios
MASSILLON CITY LAW DIRECTOR

ACCEPTED BY THE CITY COUNCIL OF MASSILLON, OHIO BY ORDINANCE NO. 110-2003 PASSED THIS 21ST DAY OF July, 2003.

Dennis W. Harwig PRESIDENT
Mary Beth Bailey CLERK OF COUNCIL

ENTERED FOR TRANSFER BY THE STARK COUNTY AUDITOR THIS 24TH DAY OF OCTOBER, 2003.

Janet Wainwright
STARK COUNTY AUDITOR



RECEIVED FOR RECORD BY THE STARK COUNTY RECORDER THIS 24 DAY OF OCTOBER, 2003

RECORDED IN
Rich Campbell
STARK COUNTY RECORDER
FEE \$ 96.40

DEDICATION PLAT OF RIGHT-OF-WAY AND SANITARY SEWER EASEMENT

PART OF OUTLOT 633,
IN THE CITY OF MASSILLON,
STARK COUNTY, OHIO

MAY 2003

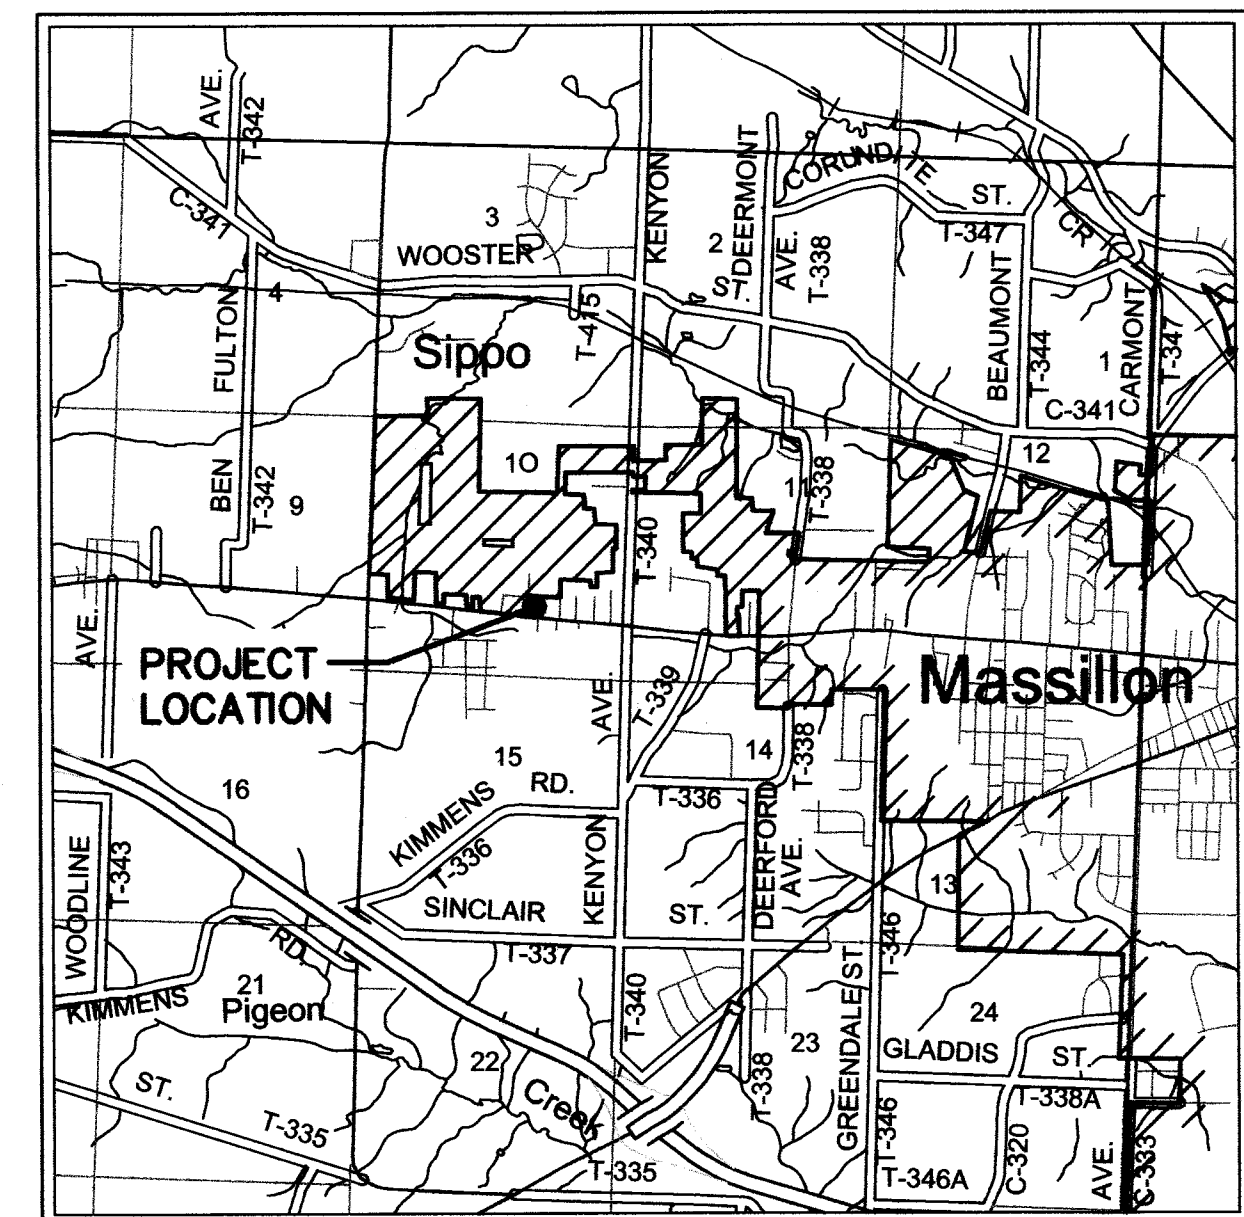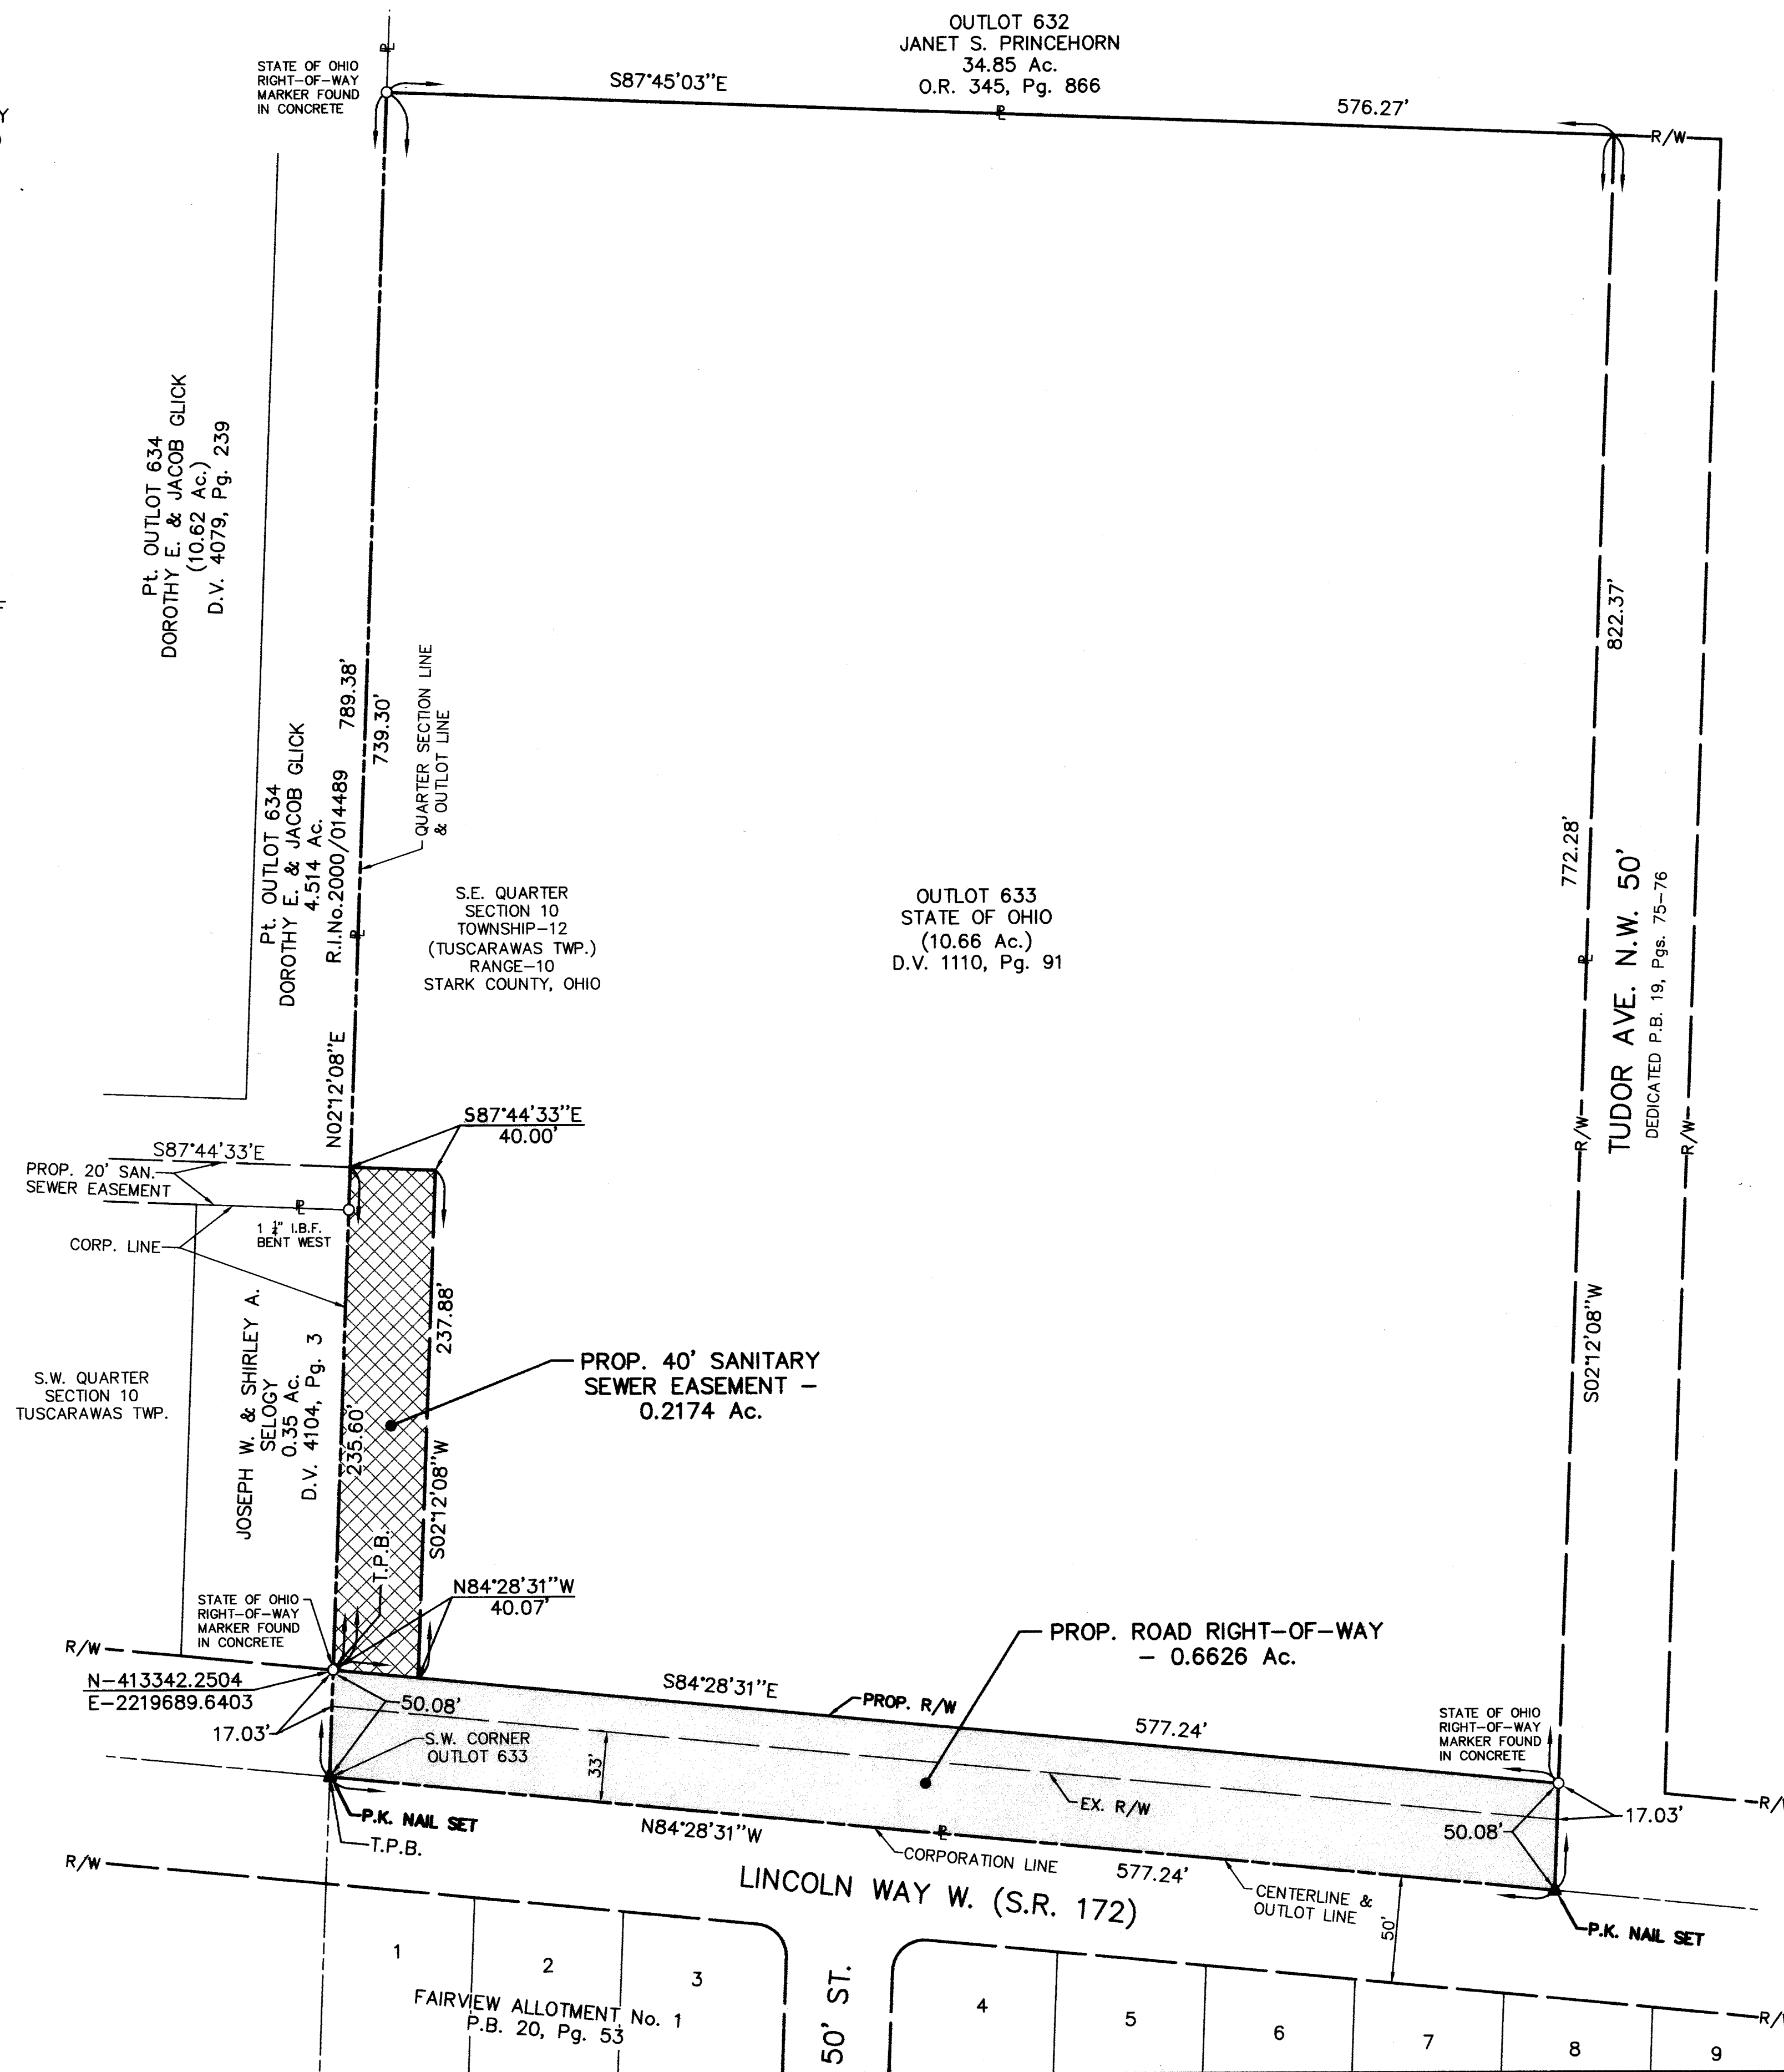

LOCATION MAP

REFERENCE DIRECTION

THE BEARING SYSTEM USED FOR THIS PLAT HAS BEEN ESTABLISHED FROM THE OHIO STATE PLANE COORDINATE SYSTEM, NORTH ZONE, NAD 83 (1995).

PERTINENT DOCUMENTS

D.V. 4104, Pg. 3
P.B. 19, Pgs. 75-76
D.V. 1110, Pg. 91
P.B. 20, Pg. 53
D.V. 4079, Pg. 239
O.R. 345, Pg. 866
STATE HIGHWAY PLANS
S.H. (I.C.H.) 69 SEC. D & D-2
TAX MAPS
COOPER SURVEYS
R.I.No.2000/014489

		HORIZONTAL SCALE 0 25 50 100 SCALE: 1" = 50'						
REVISIONS <table border="1"> <tr> <th>NO.</th> <th>DATE</th> <th>DESCRIPTION</th> </tr> <tr> <td>1</td> <td>05/01/2003</td> <td>AS SHOWN</td> </tr> </table>			NO.	DATE	DESCRIPTION	1	05/01/2003	AS SHOWN
NO.	DATE	DESCRIPTION						
1	05/01/2003	AS SHOWN						
BRYAN J. ASHMAN JEROLD E. GEIB COOPER & ASSOCIATES, LLP ENGINEERS AND SURVEYORS 1358 MARKET AVENUE, NORTH CANTON, OHIO 44714 PHONE (330) 452-5731 FAX No. (330) 452-9110								
DEDICATION PLAT PART OF OUTLOT 633, IN THE CITY OF MASSILLON, STARK COUNTY, OHIO FOR THE CITY OF MASSILLON ENGINEERING DEPARTMENT								
DRAWN BY: S.D.H. CHECKED BY: R.R.D. FIELD BOOK No. _____ DATE 05/01/2003 SHEET 1 OF 1 PROJ.# 03176								

DEDICATION PLAT

03 PS 24