

APPROVED BY THE CITY PLANNING COMMISSION OF THE
CITY OF MASSILLON, OHIO THIS 11th DAY OF October, 2000.
Rick Campbell CHAIRMAN
Steve Smith SECRETARY

APPROVED BY THE ENGINEER OF THE CITY OF MASSILLON
OHIO THIS 29th DAY OF September, 2003
LOT NUMBERS 16799 and 16800

Steve Smith
CITY ENGINEER

REPLAT LOT SPLIT


CITY OF MASSILLON - LOT #3057
881 WALES ROAD
CITY OF MASSILLON, STARK COUNTY, OHIO

PLAT VOL.3; PG.92
DRIVEWAY ESMT.; VOL.761; PG.366
PARCEL #0607970
INST. 2000/052811

LOT 3057 = 7420 SQ.FT.

PARCEL "A" = 4545 SQ.FT.

PARCEL "B" = 2875 SQ.FT.

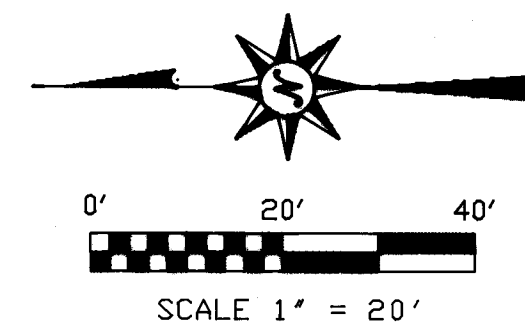

LEGEND
⊙ REBARS SET
● CORNERS FOUND
▲ METAL STAKE FD.

STARK COUNTY RECORDER

RECIEVED FOR RECORD THIS: 20 DAY OF October 2003
RECORDED IN VOLUME: _____ PAGE: _____
THIS 20 DAY OF October 2003

Rick Campbell
RECORDER



STARK COUNTY AUDITOR

ENTER FOR TRANSFER THIS 16TH DAY OF OCTOBER

Just Weir Crighton
AUDITOR
W. J. Smith, deputy

STATE OF OHIO

BEFORE ME, A NOTARY PUBLIC, IN AND FOR SAID COUNTY AND STATE, PERSONALLY
APPEARED THE PARTIES WHO ACKNOWLEDGED THAT THEY DID SIGN THE FOREGOING
INSTRUMENT, AND THAT THE SAME IS THEIR FREE ACT AND DEED.


I HAVE HEREUNTO SET MY HAND AND OFFICIAL SEAL AT: Massillon

Rick Campbell *Mary Ann Coyne*
OWNERS
WITNESS
ACKNOWLEDGMENT
Notary Public, State of Ohio
My Comm Expires 4-13-2005

KNOW ALL MEN BY THESE PRESENT, THAT WE THE UNDERSIGNED OWNERS OF THE
OF THE LAND DELINEATED HEREON, DO HEREBY ACKNOWLEDGE THE SIGNING OF THE
SAME TO BE OUR FREE ACT AND DEED, AND DO HEREBYU REPLAT OUR LAND.

Rick Campbell *W. J. Smith*
OWNER WITNESS


GLS	GREEN LAND SURVEYING 1504 OLD COLUMBUS ROAD WOOSTER, OHIO 44691 (330) 264-7336	
	FOR SMILEY LOCATED IN CITY OF MASSILLON STARK COUNTY, OHIO	
REPLAT SURVEY		SHT. No 1
DATE: 09/09/03	ACAD DWG: SMILEY1.DWG	1
SCALE: 1" = 20'	JOB NO. 00BFD090903	

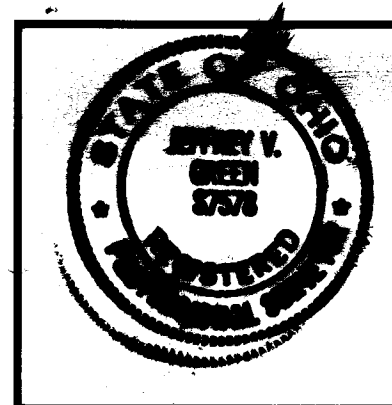

I hereby certify that the foregoing
LOT SPLIT Survey was prepared
FROM actual field measurements in
accordance with Chapter 4733-37
Ohio Administrative Code.

Jeffrey V. Green
Jeffrey V. Green, P.S.
No. 7578

09/09/03
Date

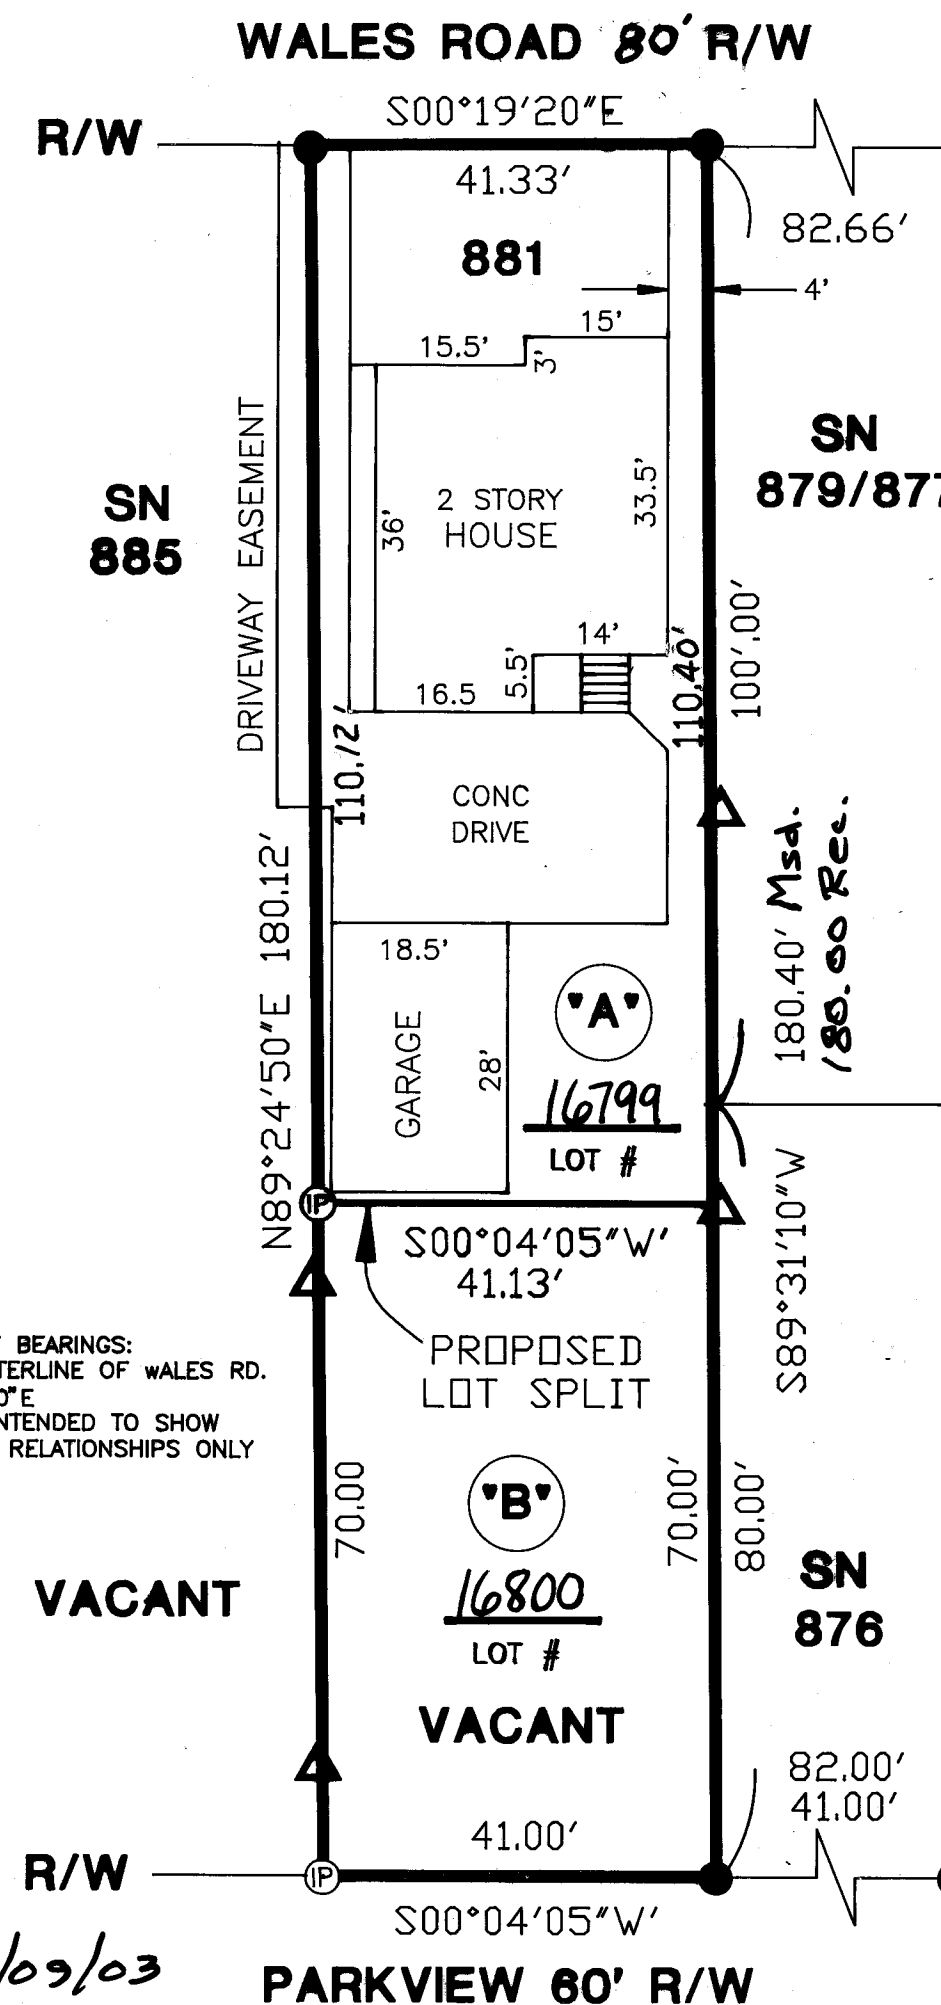

03 PS 28