
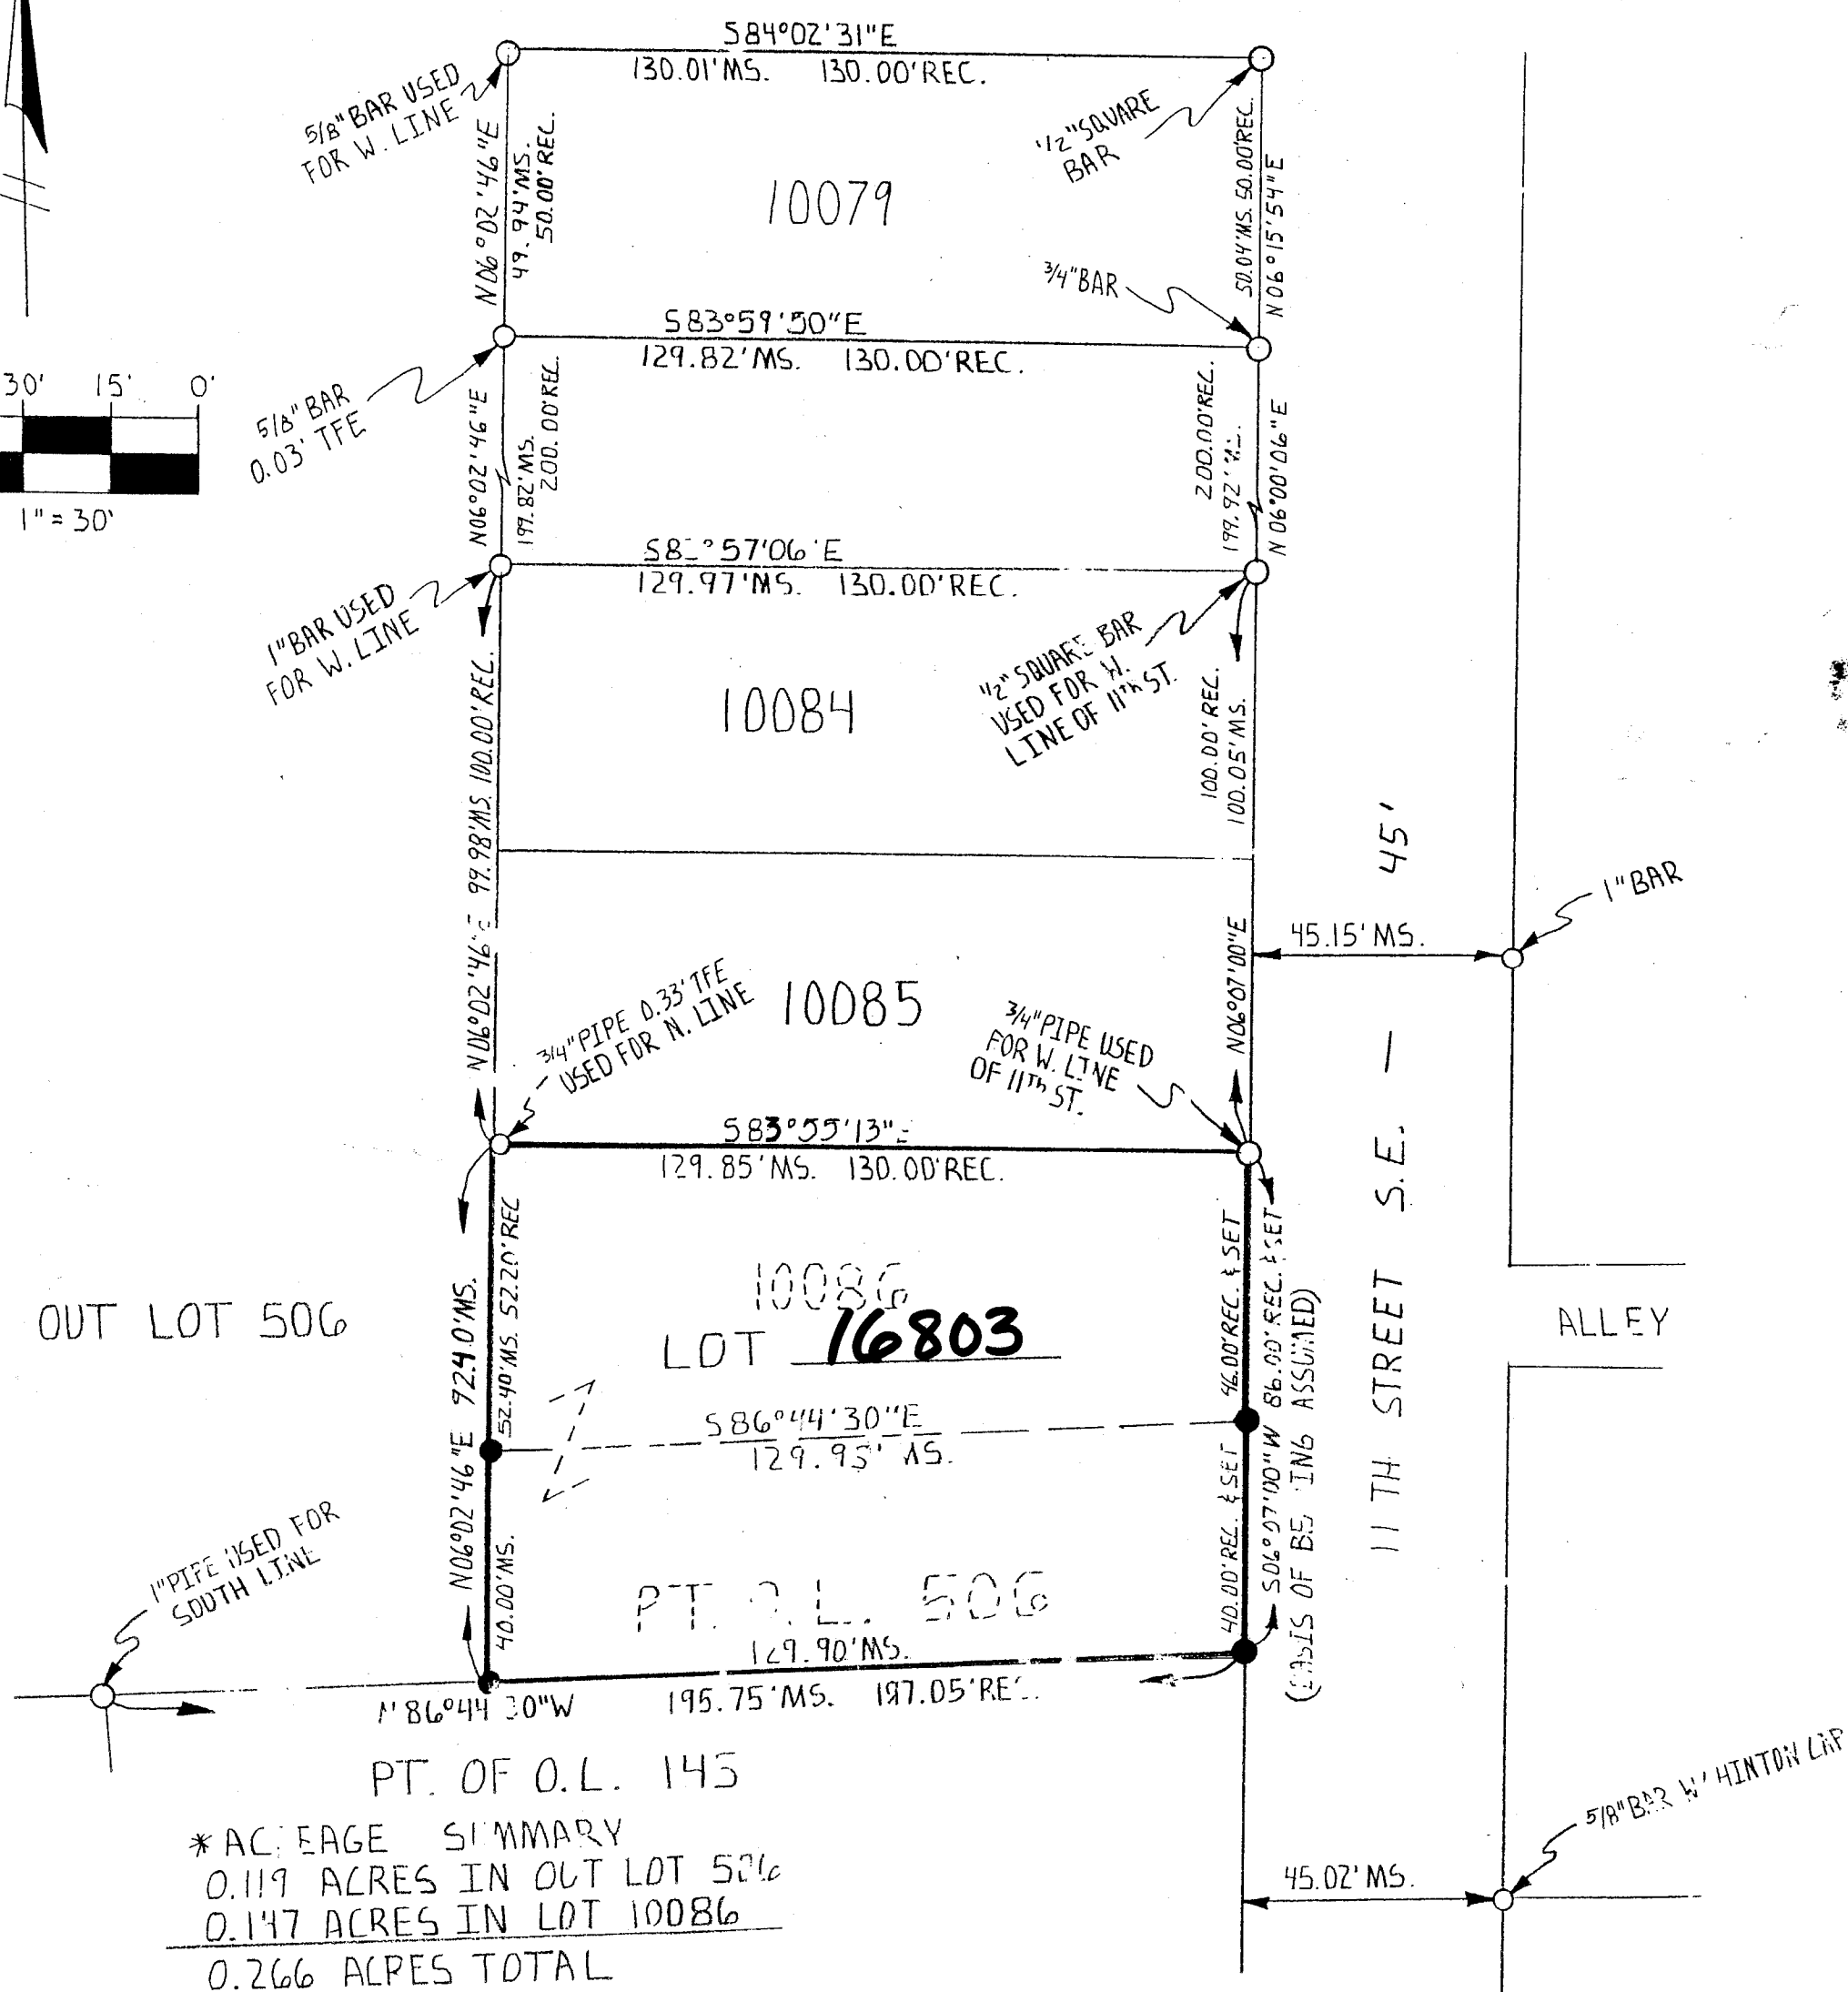


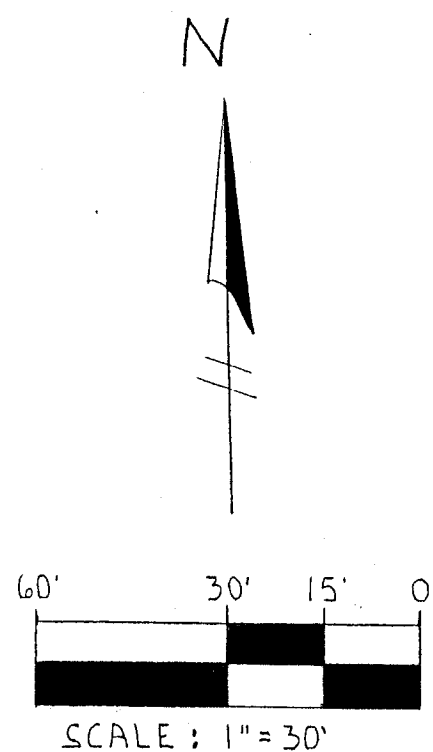

LEGEND:
 ○ = MONUMENTATION FOUND
 ● = 5/8" BAR SET
 MS. = MEASURED
 REC. = RECORD
 TFE = TOO FAR EAST

PERTINENT DATA:
 1. TAX MAPS
 2. RECORDS
 3. SURVEY BY RICE & WALLACE
 DATED APRIL, 1940
 4. SURVEY BY PIPER
 DATED FEB., 1957
 5. SURVEY BY WALONER
 DATED JUNE, 1961
 6. REPLAT BY HINTON
 DATED JULY, 1998

I HEREBY CERTIFY THAT THIS MAP REPRESENTS A
 SURVEY PERFORMED BY ME WHICH CONFORMS TO
 THE MINIMUM STANDARDS FOR BOUNDARY SURVEYS
 IN THE STATE OF OHIO O.A.C. 4733-37.

Ronald C. Hinton 11/13/98
 RONALD C. HINTON S-6270



REPLAT OF LOT 10086 AND PART OF OUT LOT 506 IN THE CITY OF MASSILLON

ACKNOWLEDGEMENT

KNOW ALL MEN BY THESE PRESENTS THAT WE
 OWNERS OF THE LAND DELINEATED ON THIS PLAT, DO HEREBY SWEAR THAT
 THE MAKING AND SIGNING OF THIS PLAT WAS MY FREE ACT AND DEED ACCORDING TO LAW.
 WITNESSES: OWNERS:

Thomas W. Himmels *Richard J. Hummel*
G. Mable Shatt *Conde Osborn*

STATE OF OHIO
 COUNTY OF STARK,
 BEFORE ME A NOTARY PUBLIC IN AND FOR SAID COUNTY DID PERSONALLY APPEAR
Richard J. Hummel and *Conde Osborn* WHO
 ACKNOWLEDGED *He* DID SIGN THE FOREGOING INSTRUMENT AND THAT THE SAME WAS
 THEIR FREE ACT AND DEED AS REQUIRED BY LAW.

IN WITNESS WHEREOF, I HERETO SET MY HAND AND SEAL THIS 26 DAY OF June
 199 2003



PLANNING COMMISSION
 APPROVED BY THE CITY PLANNING COMMISSION AT A MEETING HELD August 13, 2003

R. W. Osborn
 CHAIRMAN

S. D. R. H.
 SECRETARY

CITY COUNCIL
 ACCEPTED BY THE CITY COUNCIL OF MASSILLON, OHIO BY ORDINANCE NO. _____
 PASSED 2003
 COUNCIL ACCEPTANCE NOT NECESSARY, NO STREET DEDICATION HEREON,
 PER SECTION 1107.3(b)(3) CODIFIED ORDINANCES OF MASSILLON, OHIO.
 PRESIDENT _____ CLERK _____

NEW LOT NUMBERS 16803 ASSIGNED BY CITY ENGINEER OF MASSILLON, OHIO.


S. D. R. H.
 CITY ENGINEER

ENTERED FOR TRANSFER THIS 28TH DAY OF OCTOBER, 2003

Janet Blair Brighlton *by R. R. Osborn, deputy*
 COUNTY AUDITOR

RECEIVED FOR RECORD THIS 28TH DAY OF OCT, 2003 AND RECORDED IN PLAT BOOK
 _____ PAGE _____

Rick Campbell
 COUNTY RECORDER

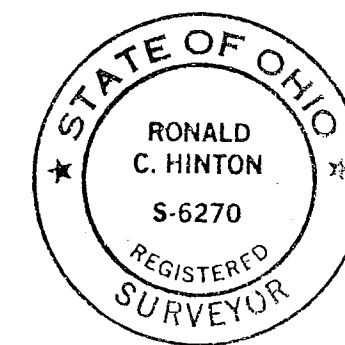

MAP OF SURVEY		
SCALE: 1"=30'	APPROVED BY:	DRAWN BY:
DATE: NOV., 1998		REVISED:
LOCATED IN THE CITY OF MASSILLON, STARK COUNTY, OHIO		
RONALD C. HINTON S-6270 1315 GREENFIELD AVE. S.W. CANTON, OHIO 44706 452-9070		DRAWING NUMBER CREWELL