


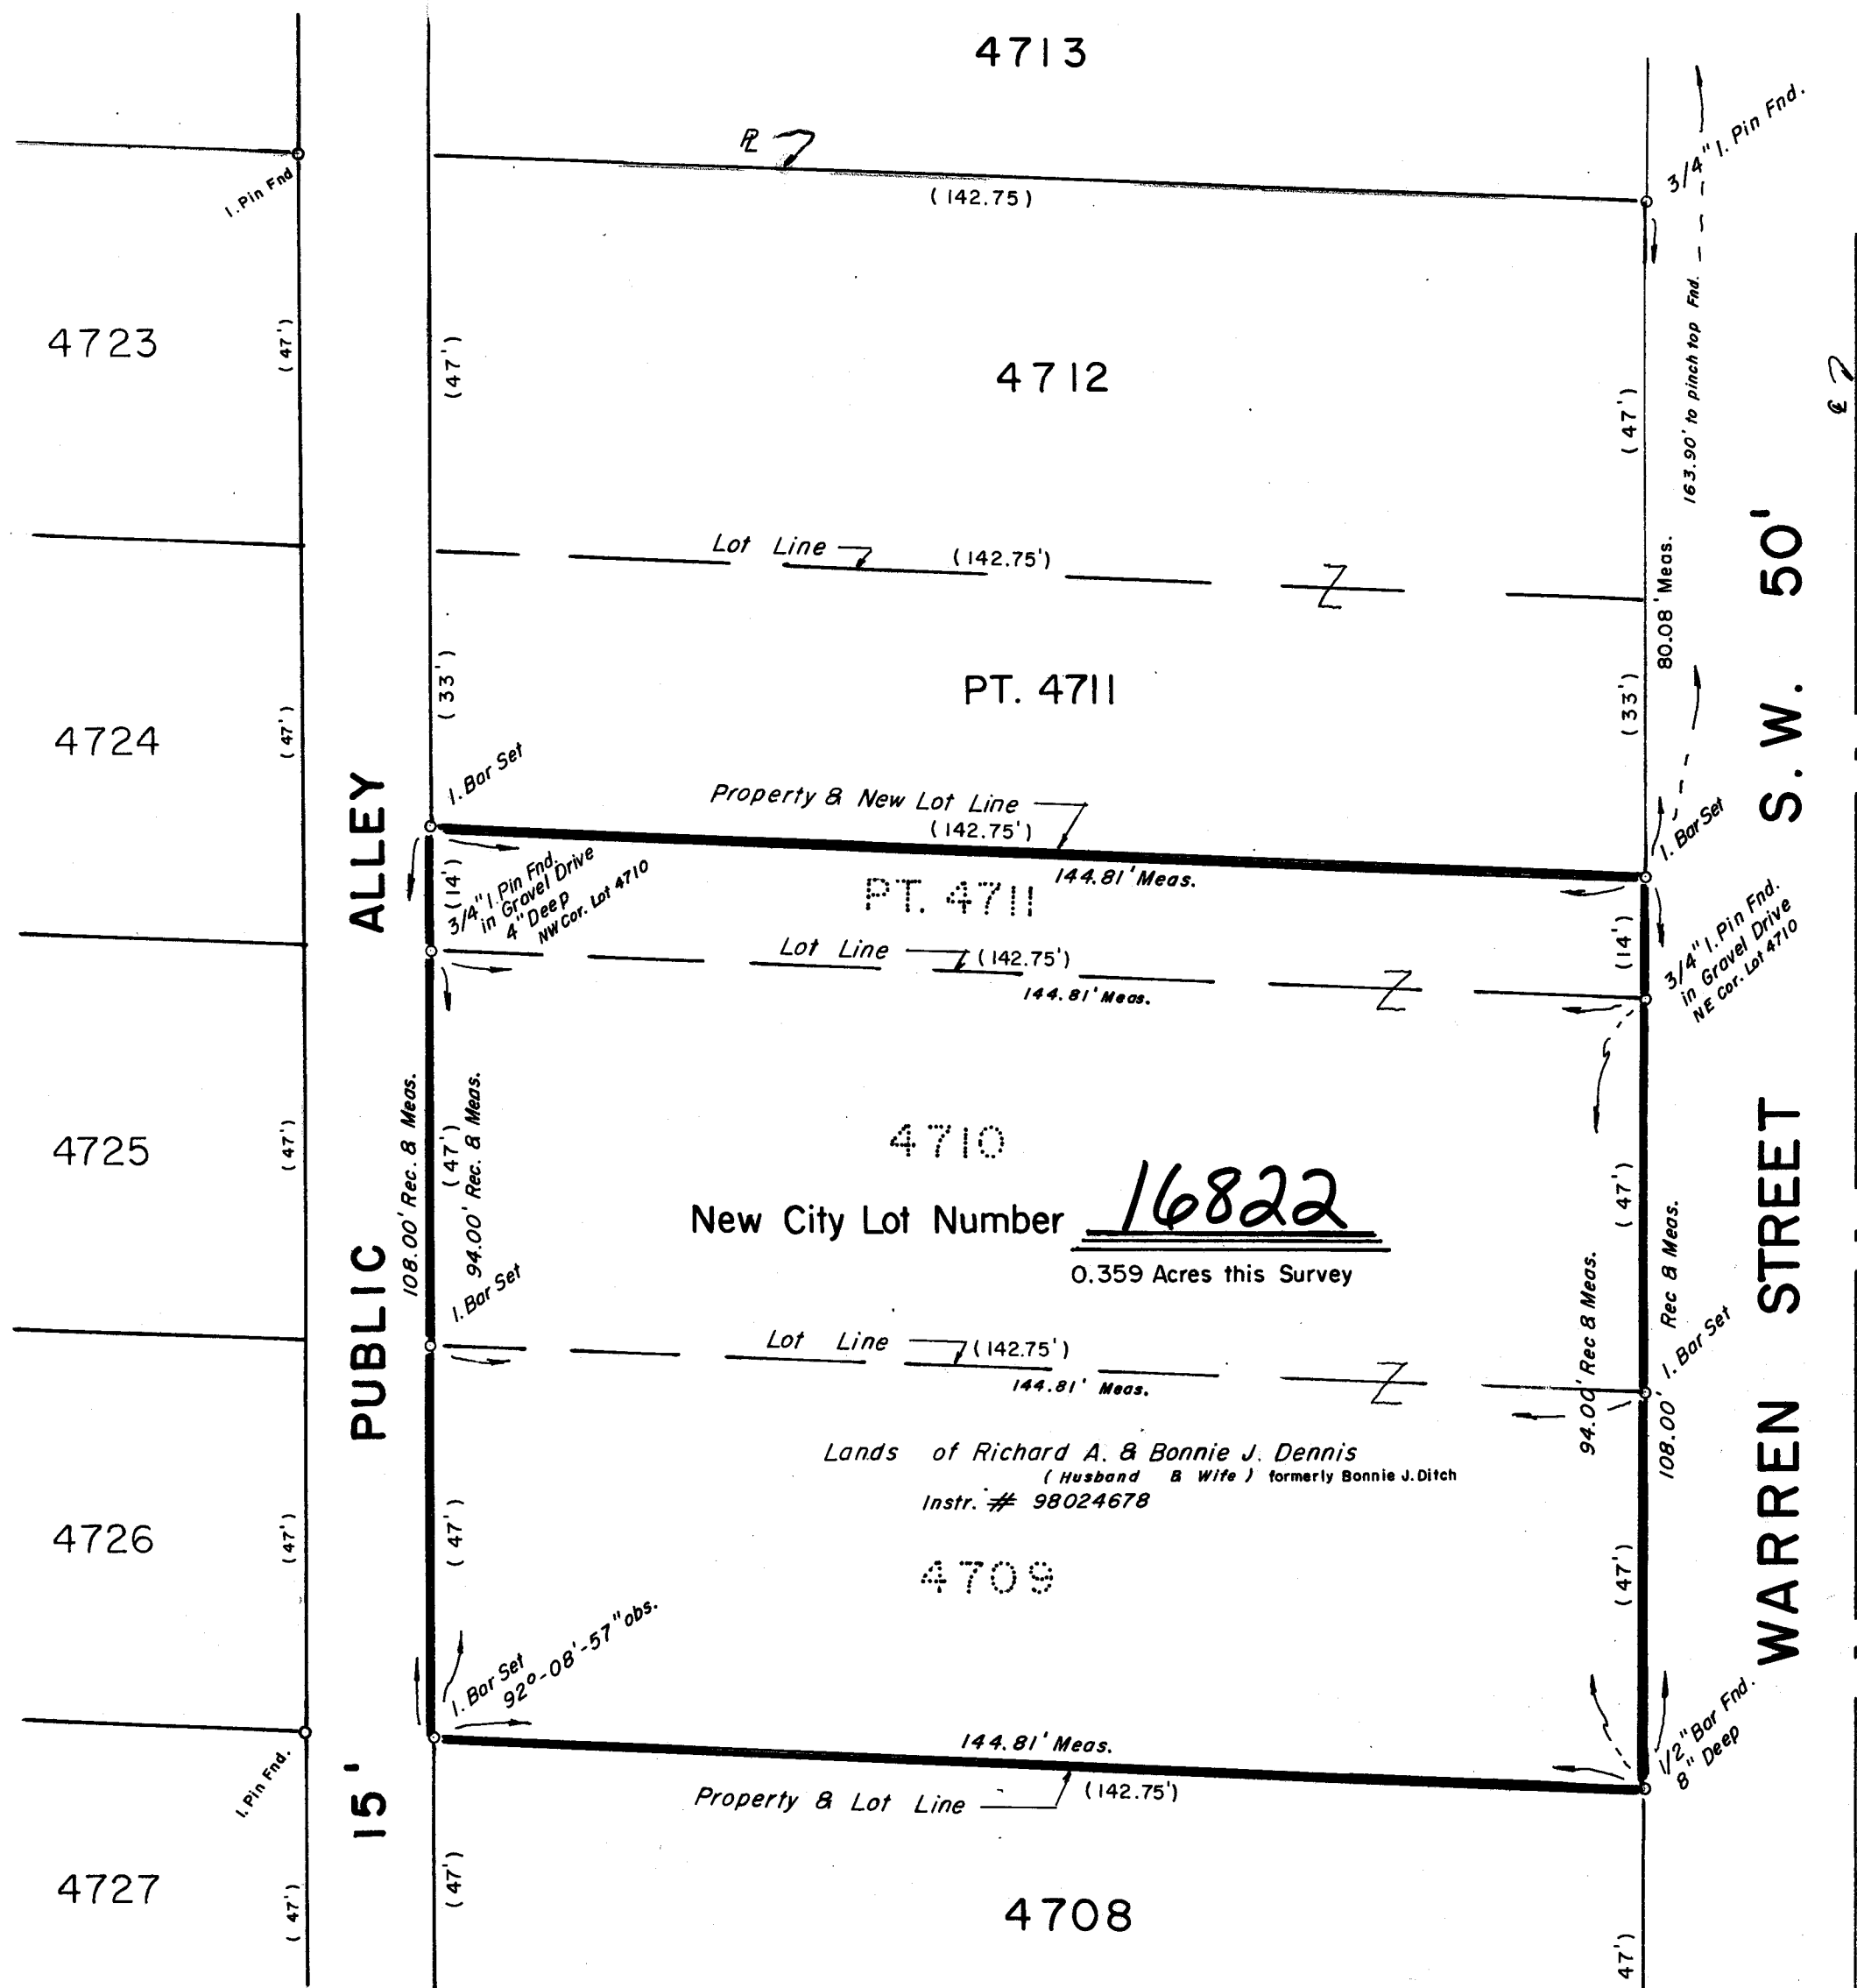

Reference & Basis of Survey

Surveys on file City Engineer's Office
10/19/50 Lot 4711 & 4712 for J. Richmond
2/17/52 Lot 4715 for Long
5/13/50 Lots 4716 & 4717
6/4/98 M.L.S.

Deed References

Instr. # 98024678
Former Deed Vol. 1254, Page 899
Massillon Tax Map 51-A


Legend

Denotes:
○ Iron Pin Found or Iron Bar Set as noted.
(142.75') Deed or Tax Map Distance
(144.81' Meas. Actual field measured this survey)

REPLAT OF LOTS 4709, 4710, & PT. 4711

In the City of Massillon, County of Stark, State of Ohio. According to the present numbering of Lots there-in.

SCALE: 1" = 20'

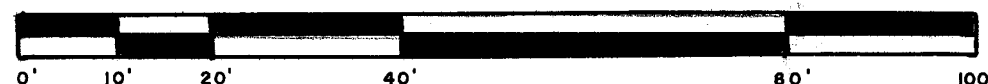

FOR : DENNIS



Orville R. DeBos, Jr.
Orville R. DeBos, Jr.
Reg. Surveyor # 5823

CERTIFICATION

I hereby certify the adjacent to be correct, as surveyed by me this 12th day of December, 2003.

Orville R. DeBos, Jr.
Orville R. DeBos, Jr.
Reg. Surveyor # 5823

PLANNING COMMISSION

Approved by the Massillon Planning Commission at a meeting held January 14, 2004.

[Signature]
CHAIRMAN

[Signature]
SECRETARY

CITY COUNCIL

Accepted by the City Council of Massillon, Ohio, by ord. no. _____, passed this _____ day, 20____.

COUNCIL ACCEPTANCE NOT NECESSARY, NO STREET DEDICATION HERE-ON PER SECTION 1107.8,(b), CODIFIED CODE ORD., MASSILLON, OHIO.

CLERK

PRESIDENT

MASSILLON CITY ENGINEER

Lot Number 16822 assigned by the Massillon City Engineer.

[Signature]
CITY ENGINEER

ACKNOWLEDGEMENT

Know all men by these present, that we the undersigned owners of the land delineated hereon, do hereby acknowledge the signing of the same to be our free act and deed, and do hereby replat our land.

WITNESS

[Signature]
ORVILLE R. DEBOS, JR.
[Signature]
EDWIN BURNARD
[Signature]
JOHNNE B. BURNARD
[Signature]
JOHNNE B. BURNARD
[Signature]
JOHNNE B. BURNARD
[Signature]
JOHNNE B. BURNARD
[Signature]
JOHNNE B. BURNARD

OWNERS

[Signature]
RICHARD A. DENNIS
[Signature]
RICHARD A. DENNIS
[Signature]
BONNIE J. DENNIS
BONNIE J. DENNIS
(Formerly Bonnie J. Ditch)

COUNTY OF STARK STATE OF OHIO ss.

Before me, a Notary Public, in and for said county, did personally appear, the above, who acknowledge the signing of the same to be their free act and deed according to law. In witness whereof, I hereunto set my hand and seal this 2 day of January, 2004.

My commission expires 7-16-06



DIANA L. LECON
Notary Public, State of Ohio
My Commission Expires 7-16-06

[Signature]
NOTARY PUBLIC

STARK COUNTY AUDITOR

Entered for transfer this 3rd day of February, 2004.

[Signature]
STARK COUNTY AUDITOR

STARK COUNTY RECORDER

Received for record this 4th day of February, 2004.

Recorded in Volume 200402040007189, Page 4th, this 4th day of February, 2004.

[Signature]
STARK COUNTY RECORDER

STARK COUNTY RECORDER

FILE NO.

ACC. NO. 04 P502