



LOT CORNER CURVE DATA				
	DELTA	LENGTH	TANGENT	CHORD
(A)	91°-54'-15"	16.04'	10.34'	14.38'
(B)	88°-05'-45"	15.38'	9.67'	13.91'

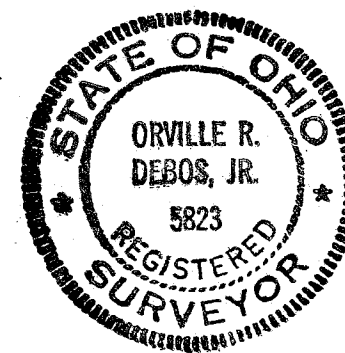

N

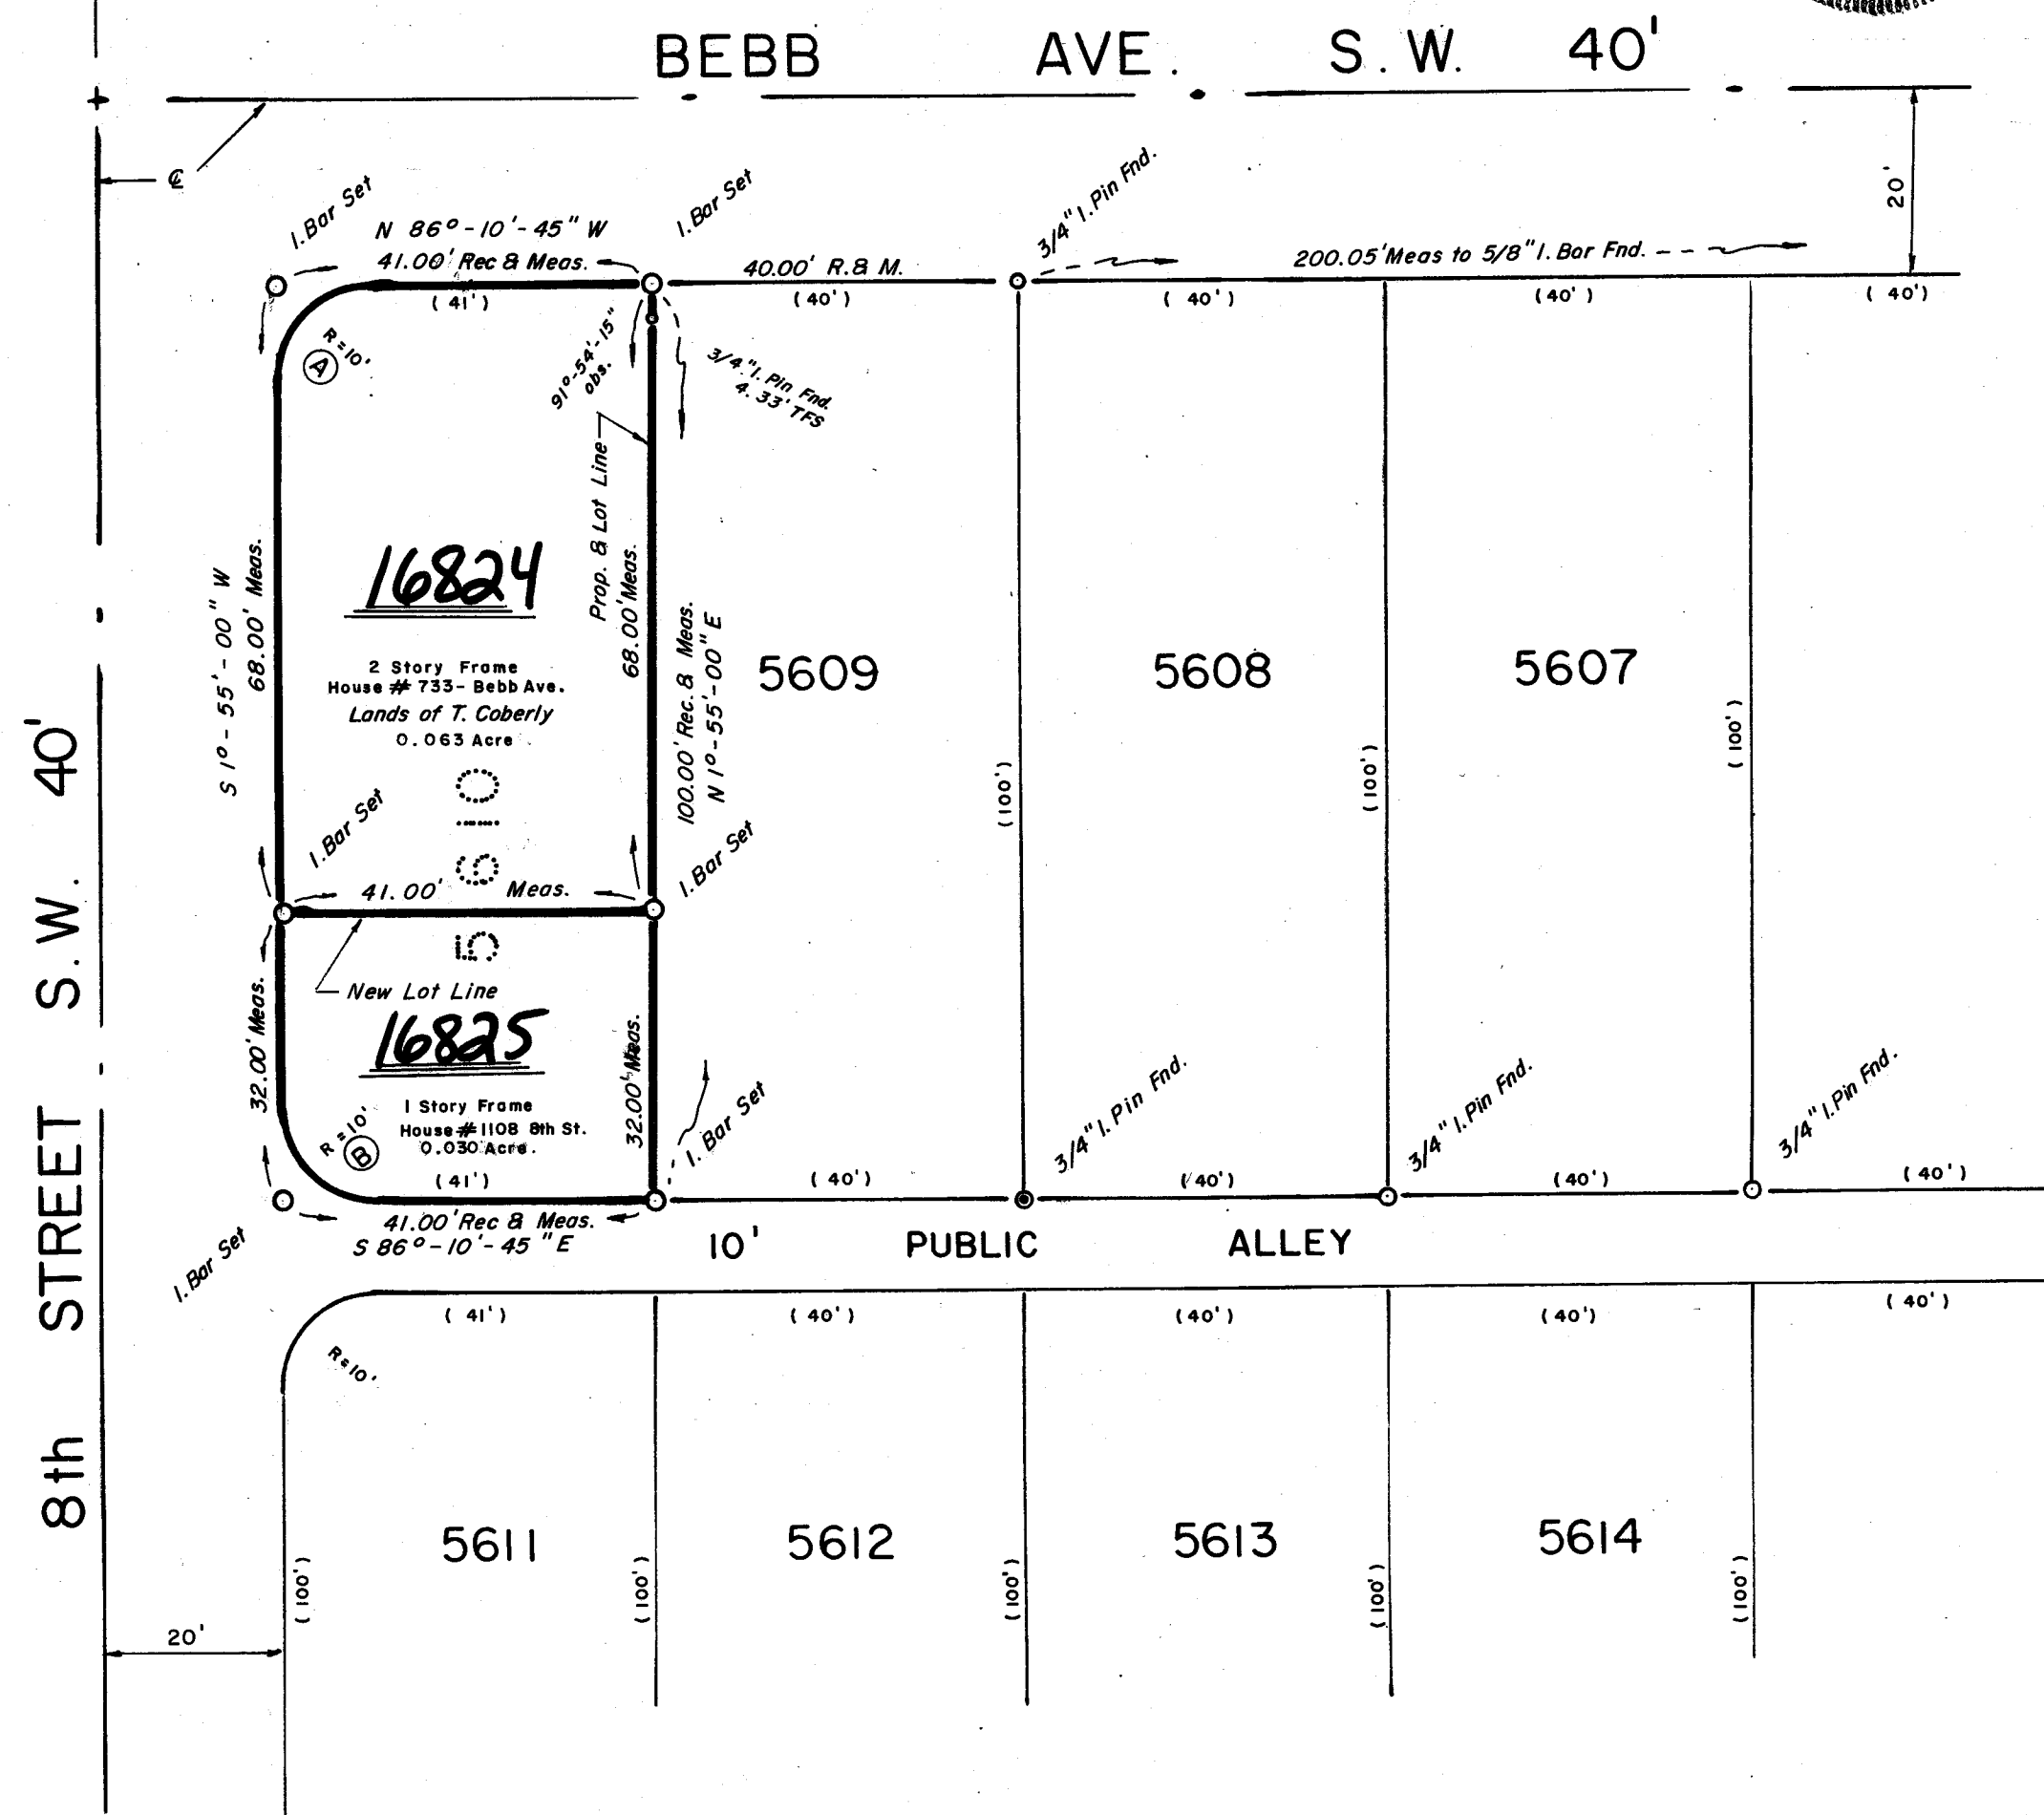


REPLAT OF LOT NUMBER 5610

in the City of Massillon, County of Stark, & State of Ohio.

SCALE: 1"=20'

DATE: FEB. 21, 2004

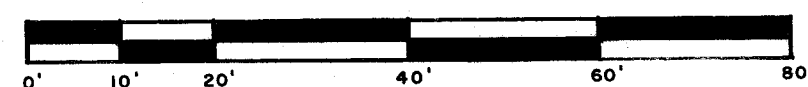

Refs. Used:

West Park Allotment No. 1 PB 3, Page 68
 Surveys of Rice & Wallace 1930 thru 1939 Massillon Engs. Office
 Surveys H. M. Piper 1945 thru 1953
 Massillon City Tax Map #62
 Deed Ref. of Owner - Instr. # 200208080062619

BASIS OF BEARING

Using the east line of 8th Street S.W. as S 1°-55'-00" W, from
 Massillon Tax Map #62

FOR: COBERLY

Revision: Added Bearings, Basis of Bearing, Owner Ref. Deed
 Curve Table Chord & Ch. Bearing, Acreage

CERTIFICATION

I hereby certify the adjacent to be correct, as surveyed by me this 21st day of February, 2004.

Orville R. DeBos, Jr.
 Reg. Surveyor # 5823

PLANNING COMMISSION

Approved by the Massillon Planning Commission at a meeting held December 10, 2003.

CHAIRMAN

SECRETARY

CITY COUNCIL

Accepted by the City Council of Massillon, Ohio, by ord. no. _____, passed this _____ day, 20____.

COUNCIL ACCEPTANCE NOT NECESSARY, NO STREET DEDICATION HERE-ON PER SECTION 1107.8,(b)1, CODIFIED CODE ORD., MASSILLON, OHIO.

CLERK

PRESIDENT

MASSILLON CITY ENGINEER

Lot Numbers 16824, 16825 assigned by the Massillon City Engineer.

CITY ENGINEER

ACKNOWLEDGEMENT

Know all men by these present, that we the undersigned owners of the land delineated hereon, do hereby acknowledge the signing of the same to be our free act and deed, and do hereby replat our land.

WITNESS

OWNERS

JEFFERY R. PETERS

TERRI L. COBERLY

MICHAEL B. COVEY

COUNTY OF STARK STATE OF OHIO ss.

Before me, a Notary Public, in and for said county, did personally appear, the above, who acknowledge the signing of the same to be their free act and deed according to law. In witness whereof, I hereunto set my hand and seal this 28th day of FEBRUARY, 2004.

My commission expires _____

Notary Public
 State of Ohio, County of Stark
 My Commission Expires June 3, 2004

NOTARY PUBLIC

STARK COUNTY AUDITOR

Entered for transfer this 16th day of March, 2004.

STARK COUNTY AUDITOR

STARK COUNTY RECORDER

Received for record this 16th day of March, 2004.

Recorded in Volume _____, Page _____, this 16th day of March, 2004.

STARK COUNTY RECORDER

Instr: 200403160017244
 P: 1 of 1 F: 543.20 03/16/2004
 Rick Campbell 1:30PM PL18x2
 Stark County Recorder T20040011071

20040316 0017244

FILE NO.

ACC. NO.

04 PS 08