

REPLAT OF LOTS 1422, 1427, 14869, 14871, AND 14872
IN THE CITY OF MASSILLON, STARK COUNTY, OHIO
DECEMBER, 2001 0.368 ACRE

OWNER:
KNOW ALL MEN BY THESE PRESENTS THAT THE UNDERSIGNED OWNERS OF LOT 1422, LOT 14869 AND 0.0322 ACRE PART OF LOT 14872 DO HEREBY ACKNOWLEDGE THE SIGNING OF THIS PLAT TO BE OUR FREE ACT AND DEED AND DO HEREBY AGREE TO THE REPLATTING OF OUR LAND.

SIGNED IN THE PRESENCE OF TWO WITNESSES

Lisa Daniels
PRINT NAME: Lisa Daniels



Polly Langley
PRINT NAME: Polly Langley
STATE OF OHIO)
COUNTY OF STARK) Clay

BEFORE ME A NOTARY PUBLIC IN AND FOR SAID COUNTY AND STATE, PERSONALLY APPEARED GILBERT BRONER JR. AND MASAKO BRONER WHO ACKNOWLEDGED THAT THEY DID SIGN THE FOREGOING INSTRUMENT AND THE SAME WAS THEIR FREE ACT AND DEED.

IN TESTIMONY WHEREOF, I HAVE HEREUNTO SUBSCRIBED MY NAME AND OFFICIAL SEAL AT MASSILLON, OHIO THIS 27 DAY OF August, 2003

OWNERS
Gilbert Broner Jr.
GILBERT BRONER JR.
Masako Broner
MASAKO BRONER

Nelsy Leagle
NOTARY PUBLIC

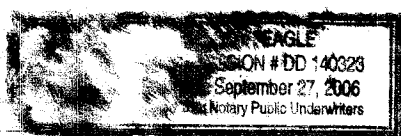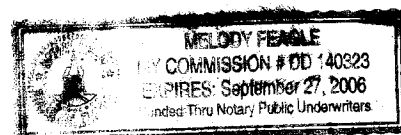

OWNER:
KNOW ALL MEN BY THESE PRESENTS THAT THE UNDERSIGNED OWNERS OF LOT 14871 AND 0.521 ACRE PART OF LOT 14872 DO HEREBY ACKNOWLEDGE THE SIGNING OF THIS PLAT TO BE OUR FREE ACT AND DEED AND DO HEREBY AGREE TO THE REPLATTING OF OUR LAND.

SIGNED IN THE PRESENCE OF TWO WITNESSES

James H. Portz
PRINT NAME: JAMES H. PORTZ
Patricia L. Proper
PRINT NAME: PATRICIA L. PROPER
STATE OF OHIO)
COUNTY OF STARK) SS

BEFORE ME, A NOTARY PUBLIC IN AND FOR SAID COUNTY AND STATE, PERSONALLY APPEARED TIMOTHY J. JACKSON AND DARMA D. JACKSON WHO ACKNOWLEDGED THAT THEY DID SIGN THE FOREGOING INSTRUMENT AND THAT THE SAME WAS THEIR FREE ACT AND DEED.

IN TESTIMONY WHEREOF, I HAVE HEREUNTO SUBSCRIBED MY NAME AND OFFICIAL SEAL AT MASSILLON, OHIO, THIS 10 DAY OF June, 2003

Patricia L. Proper
NOTARY PUBLIC, STATE OF OHIO
MY COMMISSION EXPIRES: NOVEMBER 8, 2007

Patricia L. Proper
NOTARY PUBLIC

OWNER:
KNOW ALL MEN BY THESE PRESENCE THAT THE UNDERSIGNED OWNER OF LOT 1427 AND 0.0321 ACRE PART OF LOT 14872 DOES HEREBY ACKNOWLEDGE THE SIGNING OF THIS PLAT TO BE MY FREE ACT AND DEED AND DOES HEREBY AGREE TO THE REPLATTING OF MY LAND.

SIGNED IN THE PRESENCE OF TWO WITNESSES


James H. Portz
PRINT NAME: JAMES H. PORTZ
Ronald L. Snyder
PRINT NAME: RONALD L. SNYDER
STATE OF OHIO)
COUNTY OF STARK) SS

BEFORE ME, A NOTARY PUBLIC IN AND FOR SAID COUNTY AND STATE, PERSONALLY APPEARED ZORKA MCMULLEN WHO ACKNOWLEDGED THAT HE SIGN THE FOREGOING INSTRUMENT AND THAT THE SAME WAS HIS FREE ACT AND DEED.

IN WITNESS WHEREOF, I HAVE HEREUNTO SUBSCRIBED MY NAME AND OFFICIAL SEAL AT MASSILLON, OHIO, THIS 10 DAY OF JUNE, 2003.

Patricia L. Proper
NOTARY PUBLIC, STATE OF OHIO
MY COMMISSION EXPIRES: NOVEMBER 8, 2007

Patricia L. Proper
NOTARY PUBLIC

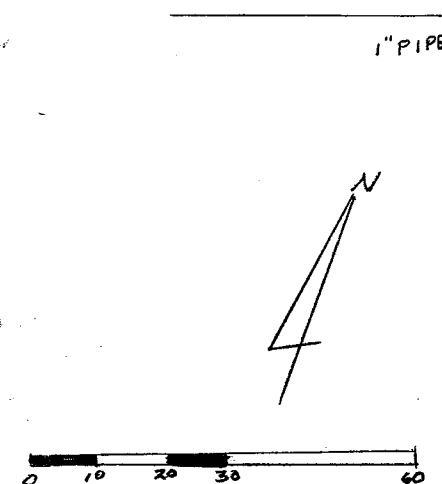


SCALE 1" = 30'

○ ~ STEEL BAR OR PIPE FOUND.
PIPE SIZES ARE O.D.

● ~ 5/8" BAR SET


(0.00') = RECORD

REFERENCE SURVEY BY
R. F. WAGONER 5-92.

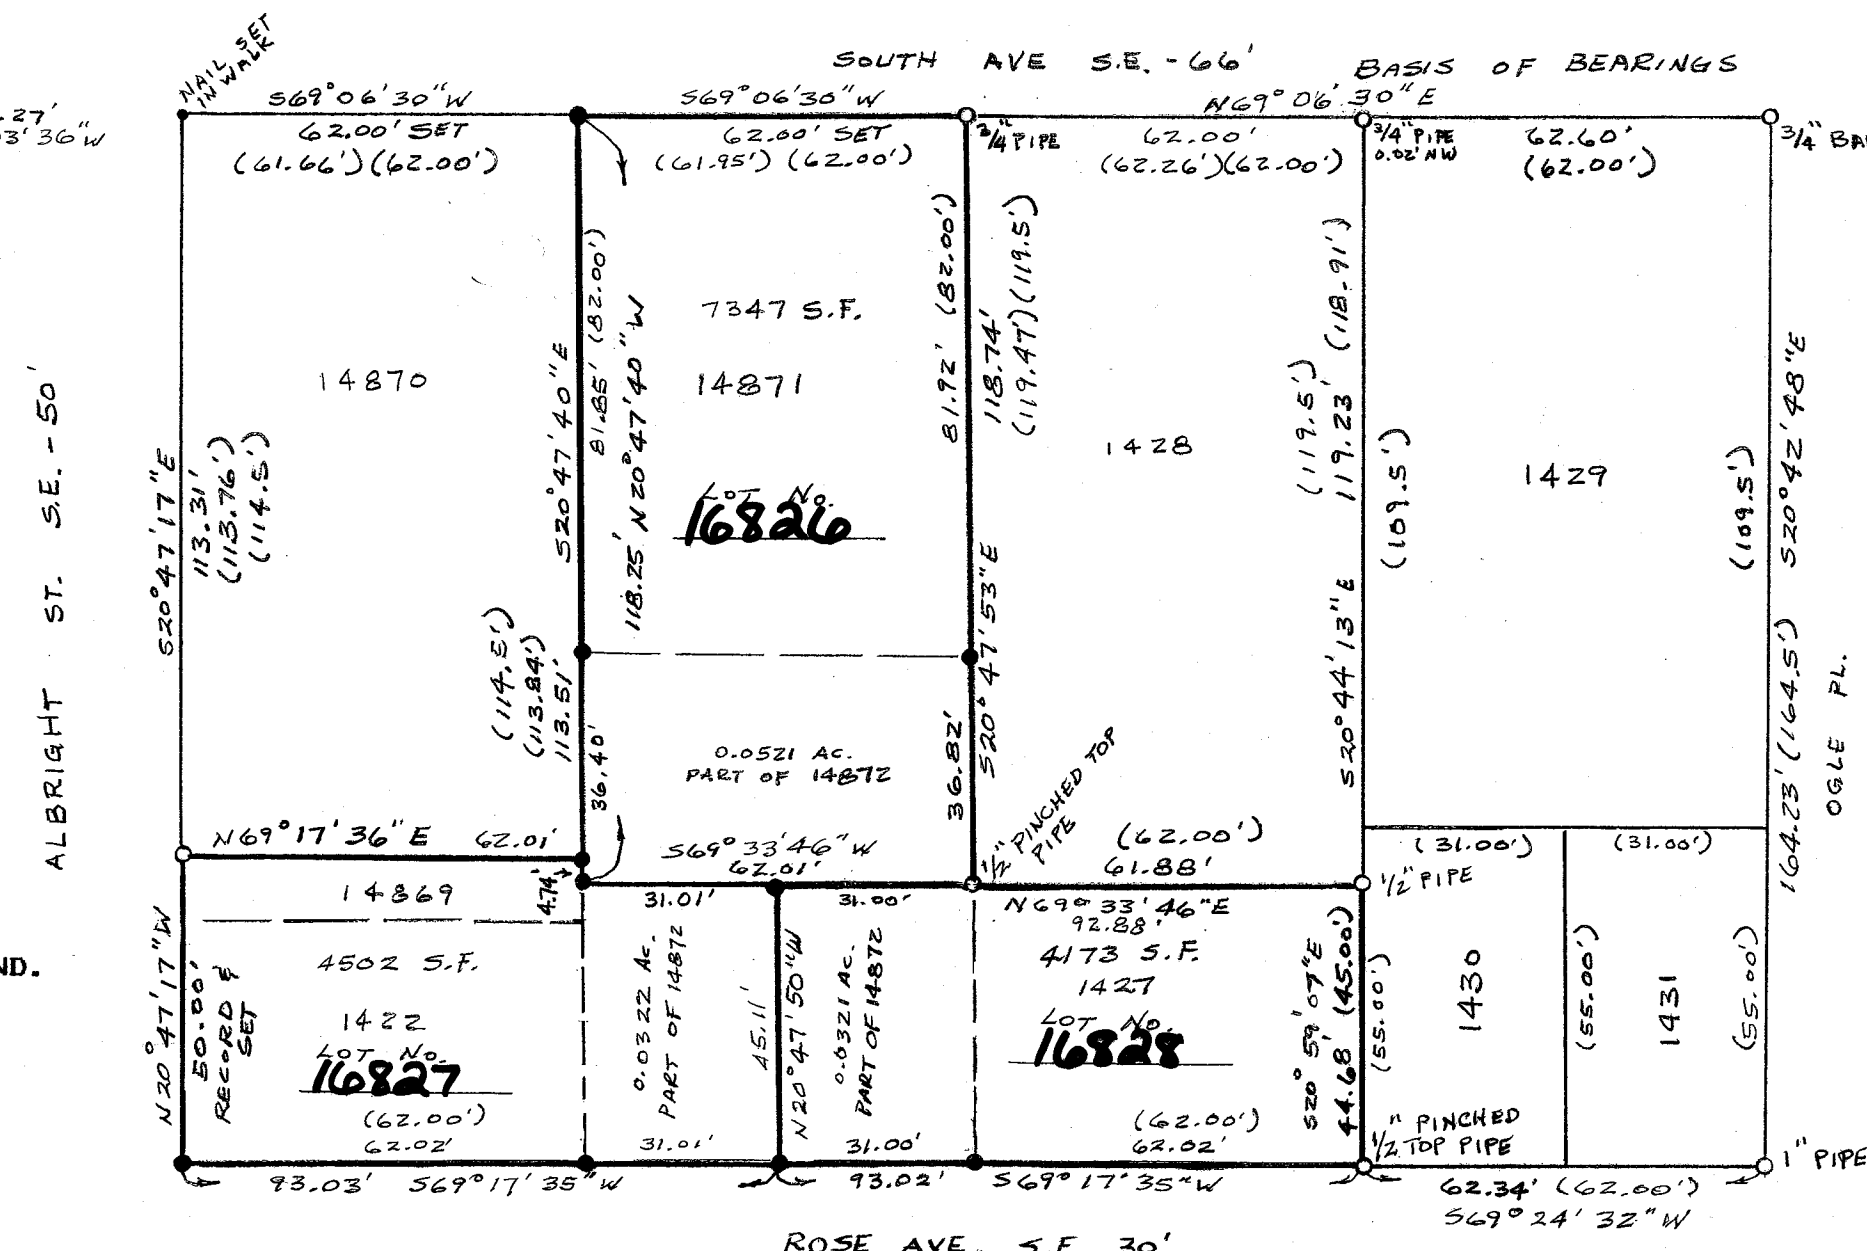

SURVEYOR:
I HEREBY DECLARE THAT THIS PLAT ACCURATELY REPRESENTS A SURVEY MADE UNDER MY SUPERVISION IN ACCORDANCE WITH THE MINIMUM STANDARDS FOR BOUNDARY SURVEYS IN THE STATE OF OHIO PER CHAPTER 4733-37 OF THE OHIO ADMINISTRATIVE CODE.

Richard C. Friedl 12-21-01
RICHARD C. FRIEDL PS-5938

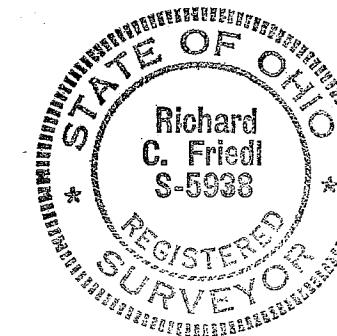

CITY ENGINEER:
I HEREBY APPROVE THIS PLAT AND ASSIGN LOT NUMBERS SHOWN HEREON.

Richard C. Friedl
CITY ENGINEER DATE

CITY PLANNING COMMISSION:
APPROVED BY THE CITY PLANNING COMMISSION THIS 12th DAY OF March, 2003.

Richard C. Friedl SECRETARY
Richard C. Friedl PRESIDENT

STARK COUNTY AUDITOR:
ENTERED FOR TRANSFER BY THE STARK COUNTY AUDITOR THIS 20th DAY OF MAY, 2004.

Brant Luther by Ed Polk
STARK COUNTY AUDITOR

STARK COUNTY RECORDER:
RECEIVED BY THE STARK COUNTY RECORDER THIS 21 DAY OF MAY, 2004.
AND RECORDED IN PLAT VOLUME _____, PAGE _____.



200405210036179

Richard C. Friedl
STARK COUNTY RECORDER