


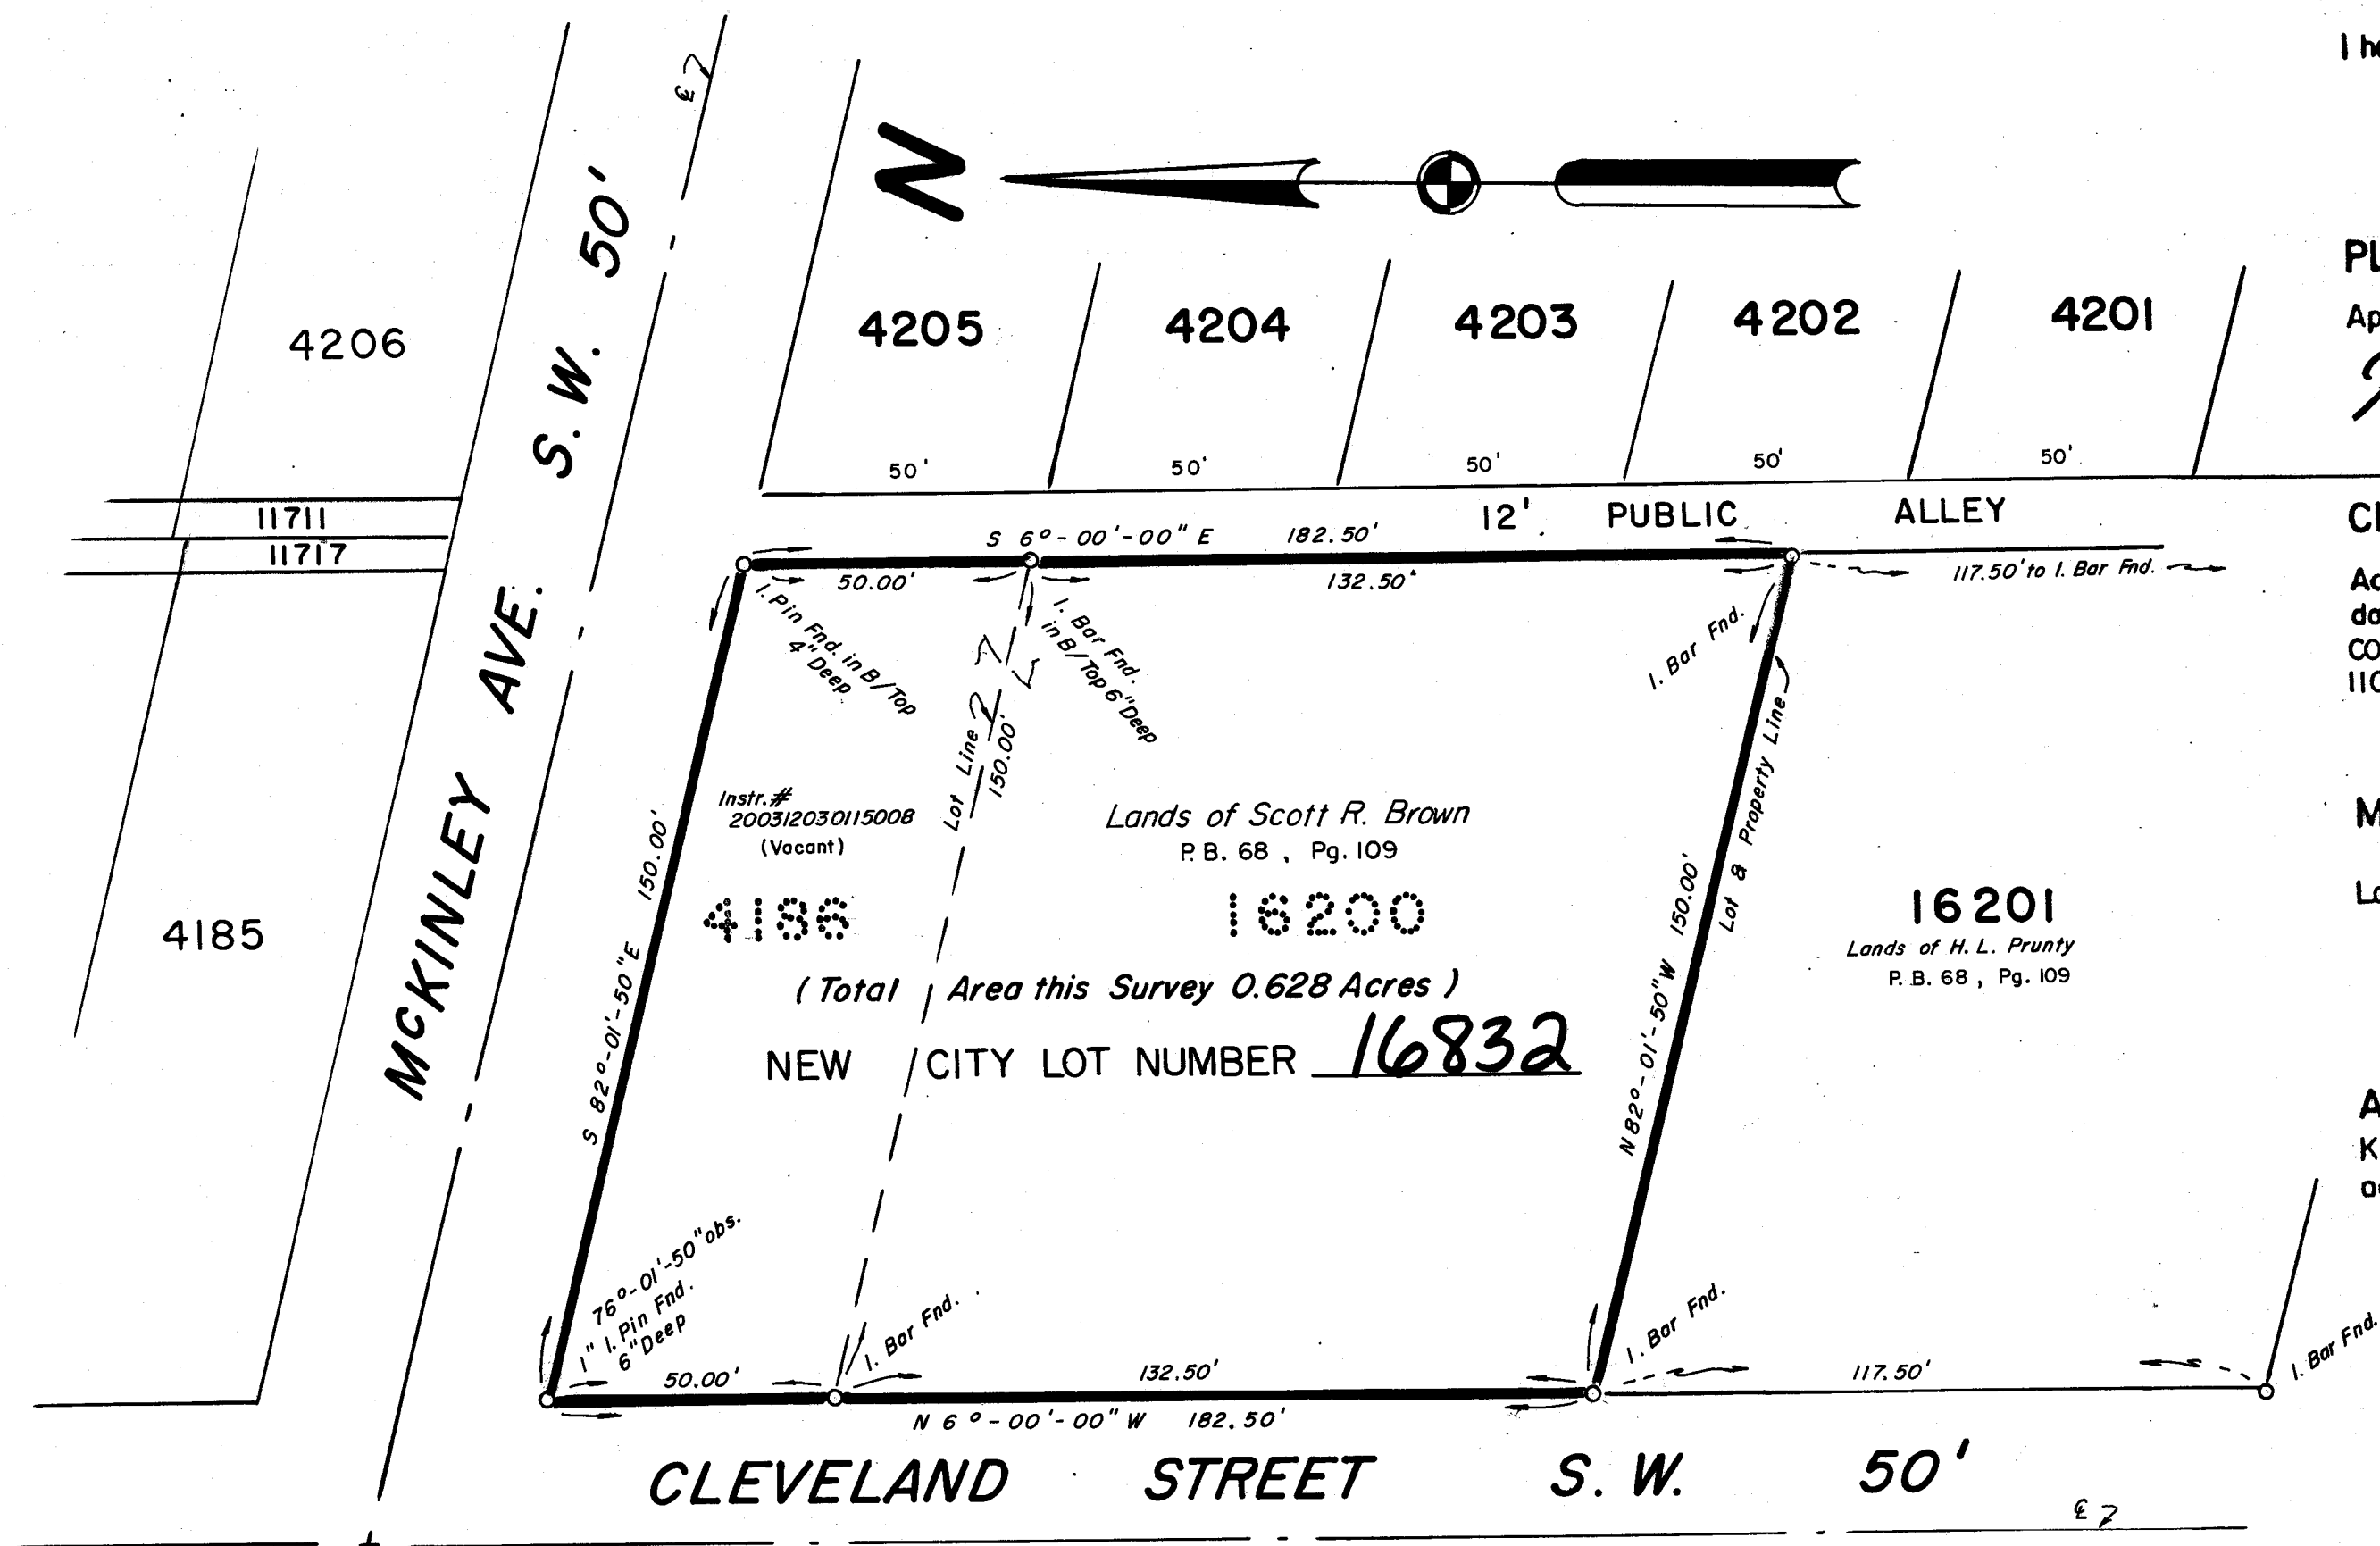

CERTIFICATION

I hereby certify the adjacent to be correct, as surveyed by me this 10th day of April, 2004.

Orville R. DeBos, Jr.
Orville R. DeBos, Jr.
Reg. Surveyor # 5823

PLANNING COMMISSION

Approved by the Massillon Planning Commission at a meeting held April 14th, 2004.

Ray D. Palmer
CHAIRMAN

Stan R. DeBos
SECRETARY

CITY COUNCIL

Accepted by the City Council of Massillon, Ohio, by ord. no. _____, passed this _____ day _____, 20____.

COUNCIL ACCEPTANCE NOT NECESSARY, NO STREET DEDICATION HERE-ON PER SECTION 1107.8.(b.)a, CODIFIED CODE ORD., MASSILLON, OHIO.

CLERK

PRESIDENT

MASSILLON CITY ENGINEER

Lot Numbers 16832 assigned by the Massillon City Engineer.

Stan R. DeBos
CITY ENGINEER

ACKNOWLEDGEMENT

Know all men by these present, that we the undersigned owners of the land delineated hereon, do hereby acknowledge the signing of the same to be our free act and deed, and do hereby replat our land.

WITNESS

Ann Marie Prunty
Ann Marie Prunty
Harold L. Prunty
Harold L. Prunty

OWNERS

Scott R. Brown
SCOTT R. BROWN

COUNTY OF STARK STATE OF OHIO ss.

Before me, a Notary Public, in and for said county, did personally appear, the above, who acknowledge the signing of the same to be their free act and deed according to law. In witness whereof, I hereunto set my hand and seal this 3 day of May, 2004.

My commission expires 12-19-05

Barbara K. Buckslay
NOTARY PUBLIC
Barbara K. Buckslay
Notary Public, State of Ohio
My Commission Expires Dec. 19, 2005

STARK COUNTY AUDITOR

Entered for tranfer this 7th day of MAY, 2004.

Brent Luthers by EXVPR
STARK COUNTY AUDITOR

STARK COUNTY RECORDER

Received for record this 12 day of May, 2004.


Recorded in Volume _____, Page _____, this _____ day of _____, 20____.

Rich Campbell
STARK COUNTY RECORDER

200405120033473

SURVEY & REPLAT OF LOTS 4186 & 16200 in the City of Massillon, County of Stark, Ohio.

SCALE: 1" = 30'

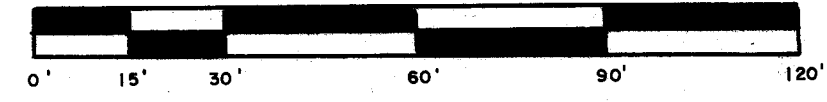

DATE: APRIL 10, 2004

BASIS of Bearing, East Line of Cleveland St. S.W. as N 6°-00'-00" W in the plat of Columbia Heights, P.B. 3, Page 68.

REFERENCES USED:

Columbia Heights Addition P.B. 3, Pg. 68
Rice & Wallace Surveys filed at City Engineer's Office
Replat of Lots 16200 & 16201, P.B. 68, Pg. 109
Massillon City Tax Map 63



FOR: SCOTT R. BROWN

FILE NO. ACC.NO. 04 PS13