


VACATION AND REPEAT

VACATION OF PART OF TOMMY HENRICH BLVD.

REPLAT OF
SAID VACATED ROAD AND
PART OF LOT 1, ALL OF
LOTS 2, 3, 4, 5, 6, 7, 8 & 9
PART OF LOT 12882
PART OF LOT 12883
PART OF OUTLOT 11
AND
PART OF OUTLOT 430
CITY OF MASSILLON
STARK COUNTY, OHIO

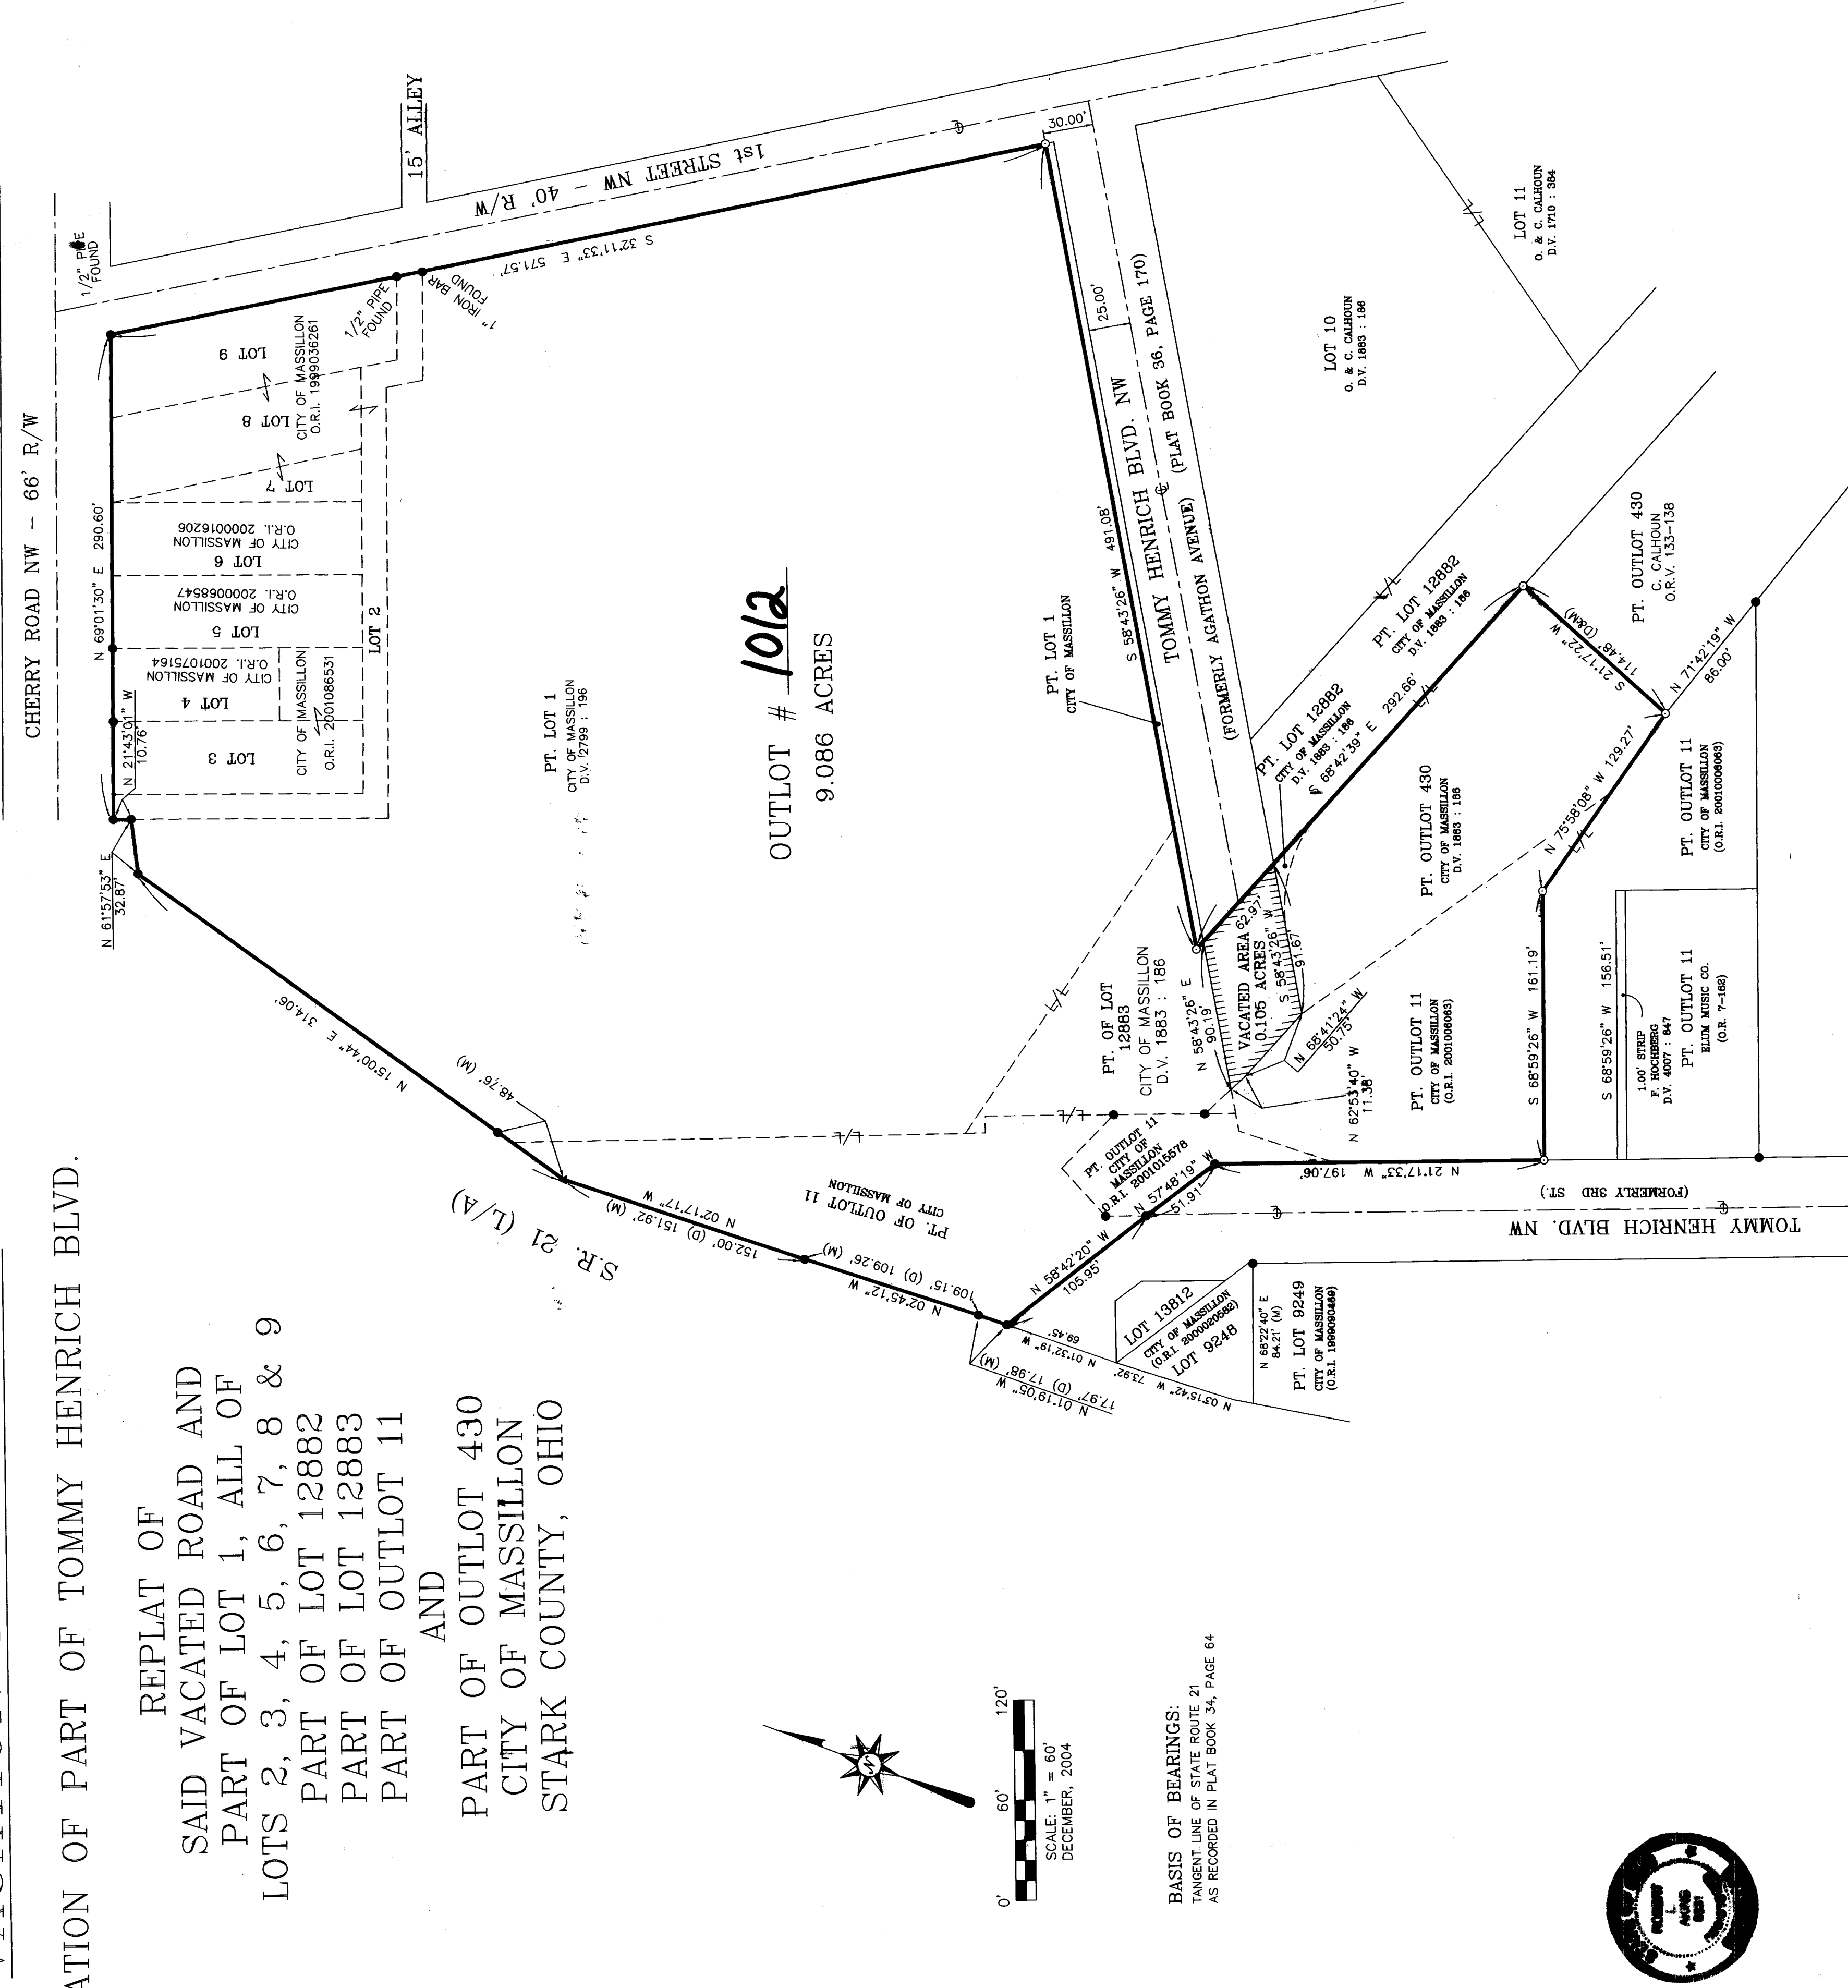

I HEREBY STATE THAT THIS A CORRECT PLAT OF A SURVEY MADE BY ME THIS 3 DAY OF JANUARY, 2005
AND THAT THE SURVEY BALANCES AND CLOSES AND THE MONUMENTS SHOWN HEREON ARE SET AS SHOWN OR SHALL BE SET AS
SHOWN AND THAT ALL DIMENSIONAL AND GEODETIC DETAILS ARE CORRECT.

ROBERT L. AKINS - REGISTERED SURVEYOR #6331
776 NORTH UNION AVENUE
ALLIANCE, OHIO 44601

KNOW ALL MEN BY THESE PRESENTS, THAT THE UNDERSIGNED, _____, OF THE COUNTY OF _____ AND STATE OF _____, CO-OWNERS OF THE LAND SHOWN ON THIS PLAT, DO HEREBY ACKNOWLEDGE THE MAKING AND SIGNING OF THIS PLAT TO BE THEIR FREE ACT AND DEED AND DO HEREBY DECLARE THE STREETS AS SHOWN HEREON TO PUBLIC USE FOREVER, IN TESTIMONY WHEREOF, WE HEREIN SET OUR HANDS THIS ____ DAY OF December, 2004.

WITNESSES:
Mark A. Lightfoot
Michael J. Loudiana

OWNERS
Alan W. Chimer
ALAN W. CHIMER
SAFETY - SERVICE DIRECTOR
City of Massillon, Ohio

STATE OF OHIO:
COUNTY OF STARK: ss.
BEFORE ME, A NOTARY PUBLIC IN AND FOR SAID COUNTY, PERSONALLY APPEARED THE ABOVE NAMED PERSONS WHO
ACKNOWLEDGED THAT THEY DID SIGN THE FOREGOING INSTRUMENT AND THAT IT WAS THEIR FREE ACT AND DEED
GIVEN TO AND SUBSCRIBED BEFORE ME THIS 20 DAY OF December, 2004.

Mary Ann Coyne
NOTARY PUBLIC

_____ DAY OF _____, 2004.

Rev. J. J. Doherty
CHAIRMAN

APPROVED BY THE MASSILLON CITY ENGINEER THIS 20th DAY OF December, 2004.

Stan D. Hall
MASSILLION CITY ENGINEER

ACCEPTED BY THE COUNCIL OF THE CITY OF MASSILLON BY ORDINANCE NO. 173-2004 PASSED THIS 8th DAY OF November, 2004.

Dennis D. Hancey
PRESIDENT OF COUNCIL

W. Gary Beth Spivey
CLERK OF COUNCIL

DATE FOR TRANSFER BY THE STARK COUNTY AUDITOR THIS 13TH DAY OF JANUARY, 2005.

Km P. Sere
STARK COUNTY AUDITOR

RECEIVED FOR RECORD BY THE STARK COUNTY RECORDER THIS 13th 17

Rich Campbell
STARK COUNTY RECORDER
FEE \$20.40

LOT 1	=	5.673	ACRES
LOT 2	=	0.170	ACRES
LOT 3	=	0.150	ACRES
LOT 4	=	0.150	ACRES
LOT 5	=	0.150	ACRES
LOT 6	=	0.150	ACRES
LOT 7	=	0.054	ACRES
LOT 8	=	0.172	ACRES
LOT 9	=	0.197	ACRES
PART LOT 12882	=	0.305	ACRES
PART LOT 12883	=	0.305	ACRES
PT OF OUTLOT 11	=	1.206	ACRES
PT OF OUTLOT 430	=	0.598	ACRES
VACATED STREET	=	0.105	ACRES
TOTAL ACRES	=	9.086	ACRES

PRIOR DEED REFERENCE:

O.R.I. 1999036261
O.R.I. 2000016206
O.R.I. 2000068547
O.R.I. 2001015578
O.R.I. 2001075164
O.R.I. 2001086531
DEED VOLUME 2799, PAGE 196
DEED VOLUME 1883, PAGE 186

REFERENCES.

DEEDS AS NOTED
DEED VOLUME 2831, PAGE 662
PLAT BOOK 27, PAGE 69
PLAT BOOK 34, PAGE 64
PLAT BOOK 58, PAGE 111
PIPER SURVEY FEBRUARY 1951
PIPER SURVEY NOVEMBER 1951
PIPER SURVEY DECEMBER 1961
HOOPER SURVEY FEBRUARY 1990
STATE H/W PLANS DATED 1960

LEGEND

○ 5/8" IRON BAR SET WITH CAP
 ● 5/8" IRON BAR FOUND OR AS NOTED
 △ P.K. NAIL SET
 ▲ MAG-NAIL FOUND OR AS NOTED
 (M) MEASURED DISTANCE
 (D) DEED DISTANCE
 (P) PLAT DISTANCE
 C/L CENTER LINE
 L/L LOT LINE

MASS0503.DWG-CD2004(RSA)