

REPLAT OF ALL OF LOTS 4883 & 4884

LOCATED IN THE CITY OF MASSILLON, COUNTY OF STARK, STATE OF OHIO

PLANNING COMMISSION

APPROVED BY THE MASSILLON PLANNING COMMISSION AT A MEETING HELD THIS 8th DAY OF December, 2004.

[Signature] CHAIRMAN
[Signature] SECRETARY

MASSILLON CITY ENGINEER

LOT NUMBER **16883** ASSIGNED BY MASSILLON CITY ENGINEER.

[Signature]
MASSILLON CITY ENGINEER, STEVE HAMIT, P.E., P.S.

ACKNOWLEDGMENT

KNOW ALL MEN BY THESE PRESENT, THAT WE THE UNDERSIGNED OWNERS OF THE LAND DELINEATED HEREON, DO HEREBY ACKNOWLEDGE THE SIGNING OF THE SAME TO BE OUR FREE ACT AND DEED, AND DO HEREBY REPLAT OUR LAND.

WITNESSES (PRINT NAMES BELOW)

OWNERS

[Signature] WENDY STEVENS
[Signature] Lori East
[Signature] Linda K. Easterday
[Signature] Lori Easterday

[Signature] Gordon Easterday
[Signature] Linda K. Easterday
LINDA K. EASTERDAY

STATE OF OHIO }
STARK COUNTY }

BEFORE ME, A NOTARY PUBLIC, IN AND FOR SAID COUNTY AND STATE, PERSONALLY APPEARED THE ABOVE WHO ACKNOWLEDGED THAT HE DID SIGN THE FOREGOING INSTRUMENT, AND THAT THE SAME IS HIS FREE ACT AND DEED. I HAVE HEREUNTO SET MY HAND AND OFFICIAL SEAL AT Massillon, OHIO THIS 5th DAY OF November, 2004.

LISA MOORE
Notary Public, State of Ohio
My Commission Expires Dec. 1, 2005

[Signature] Lisa Moore
NOTARY PUBLIC

12-1-2005
MY COMMISSION EXPIRES

STARK COUNTY RECORDER



RECEIVED FOR RECORD THIS 3rd DAY OF Feb., 2004.
RECORDED IN INSTRUMENT # 200502030007077
THIS 3rd DAY OF Feb., 2004.

[Signature] Rick Campbell
STARK COUNTY RECORDER

STARK COUNTY AUDITOR




ENTER FOR TRANSFER THIS 2nd DAY OF February, 2005

[Signature] Kim F. Rose
STARK COUNTY AUDITOR

CERTIFICATION

I HEREBY CERTIFY THIS PLAT ACCURATELY REPRESENTS A SURVEY MADE UNDER MY SUPERVISION IN ACCORDANCE WITH THE MINIMUM STANDARDS FOR BOUNDARY SURVEYS IN OHIO PUBLISHED IN CHAPTER 4733-37 OF THE OHIO ADMINISTRATIVE CODE.

[Signature] Curtis G. Deibel
CURTIS G. DEIBEL
REGISTERED PROFESSIONAL SURVEYOR
DATE 11/04/2004
#6673

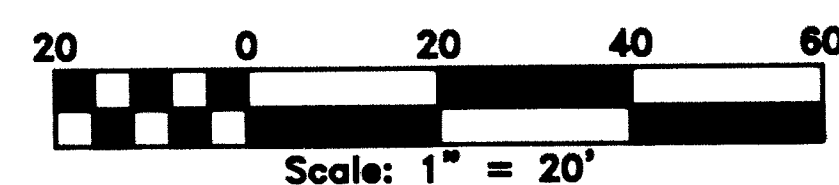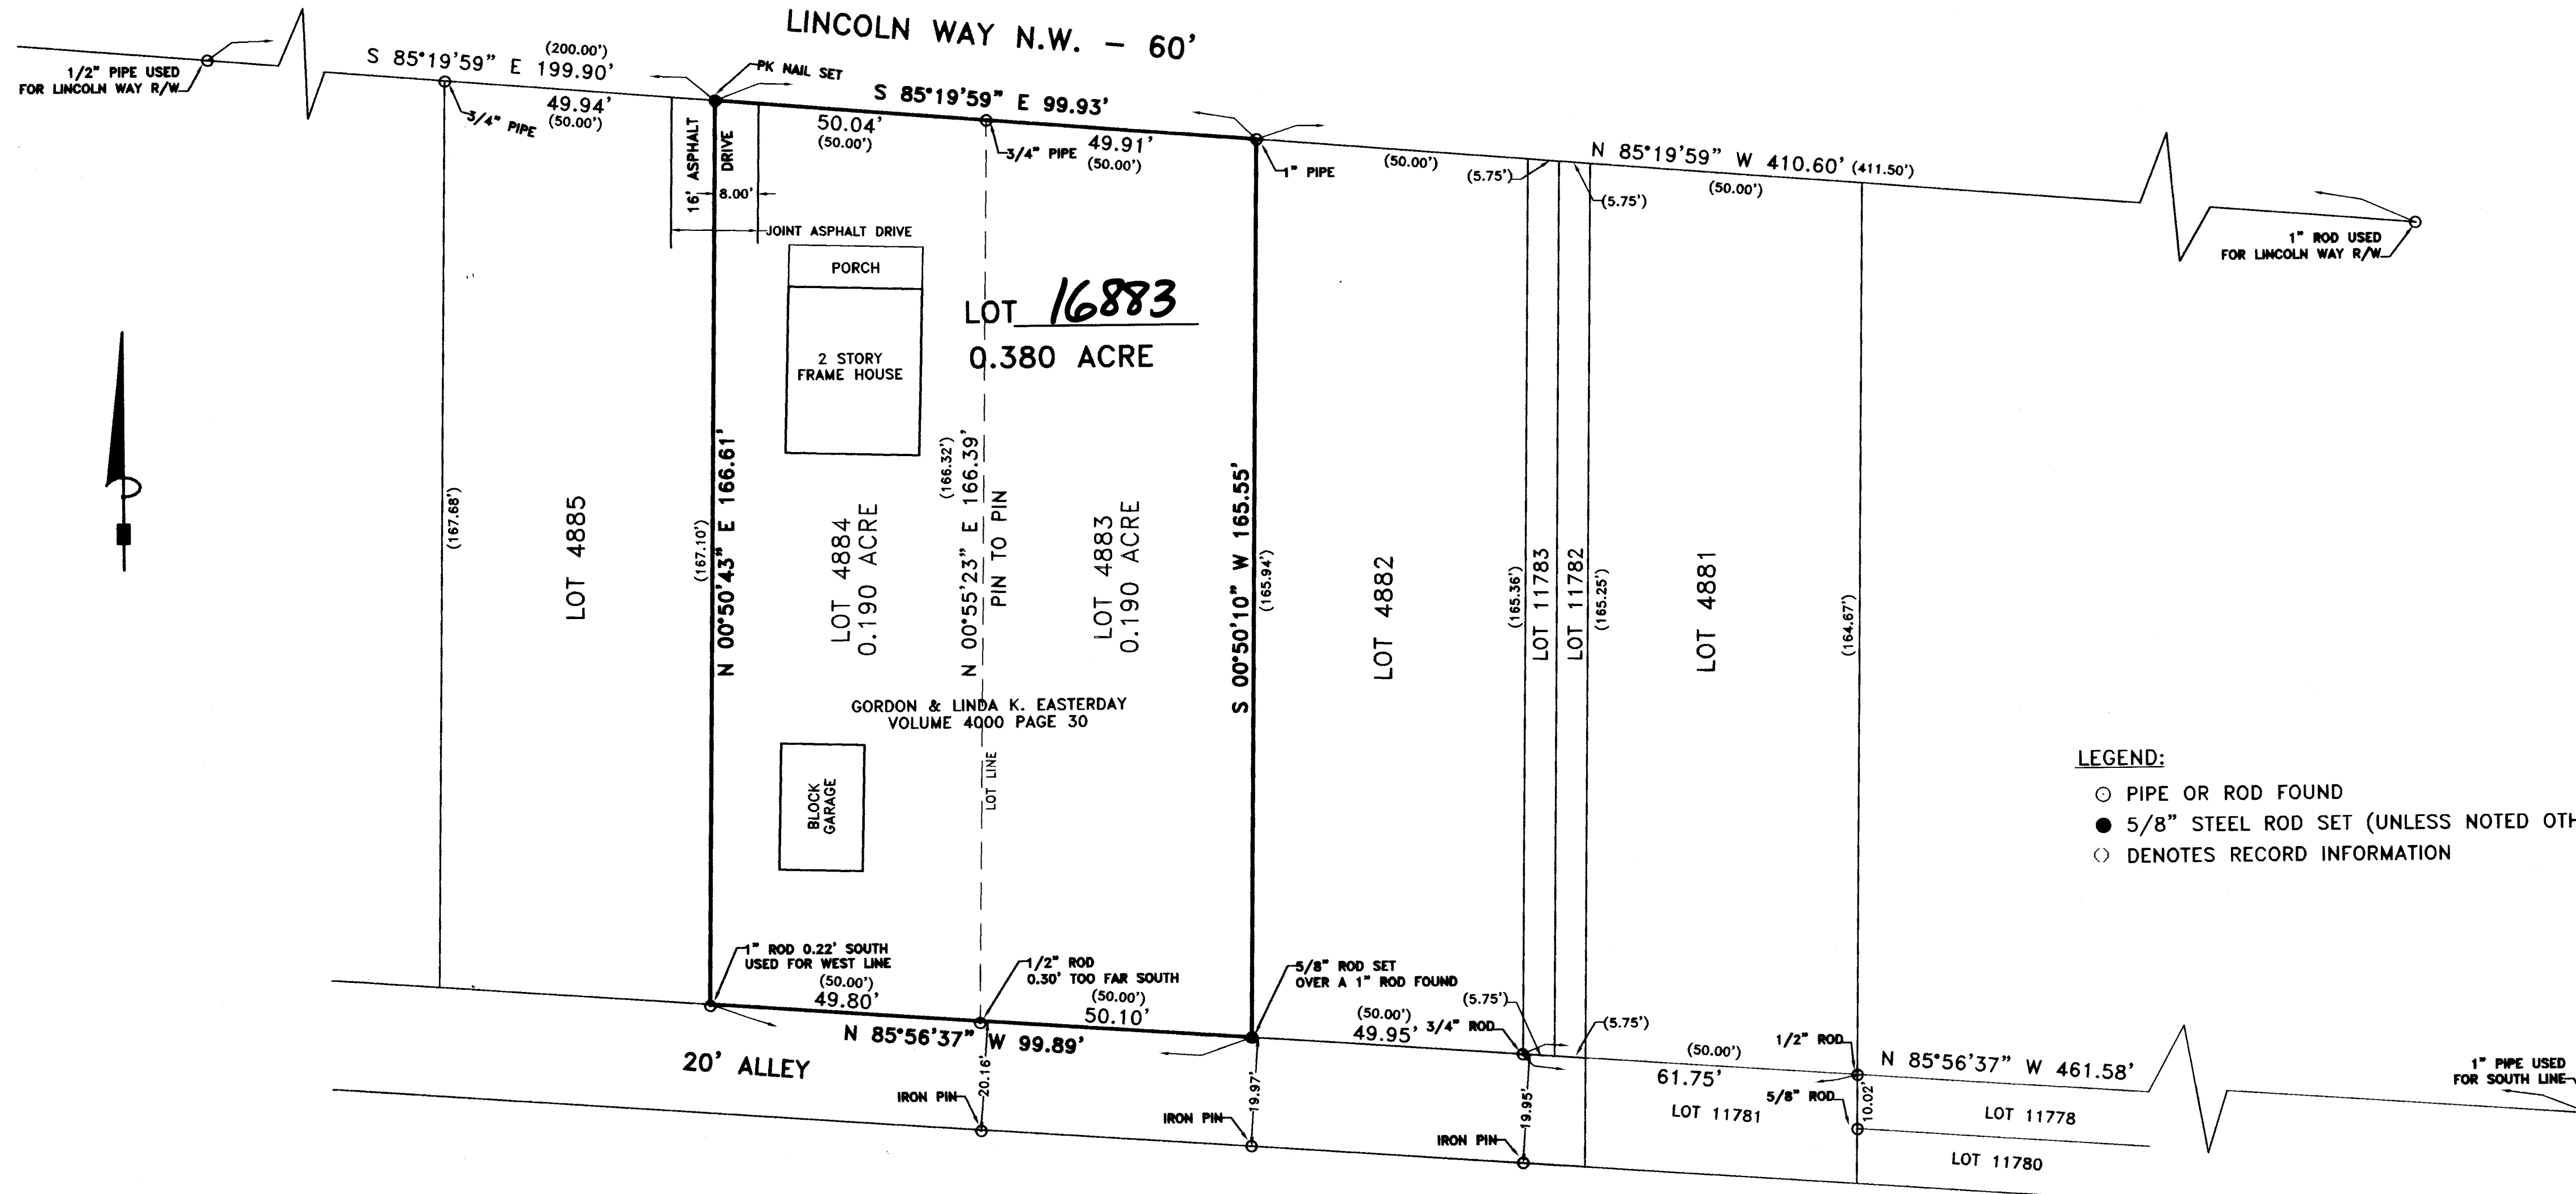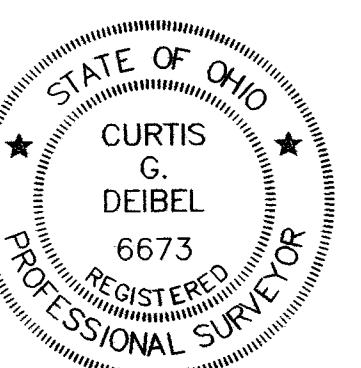

BASIS OF BEARINGS:

BEARINGS ARE BASED ON N85°19'59"W FOR THE RIGHT-OF-WAY OF LINCOLN WAY NW AS SHOWN ON A REPLAT OF LOTS 4876, 4877, 4894 & 11777 (REPLAT NOT RECORDED) DONE BY CURTIS G. DEIBEL ON OCTOBER 10, 1998.

SOURCES USED:

- TAX MAP
- MASSILLON MAP 40
- DEEDS AS SHOWN
- PLATS:
- ALLEY VACATION PLAT
(PLAT BOOK 33, PAGE 63)
- REPLAT OF LOTS 4876, 4877, 4894 & 11777
ORIGINALLY DONE BY CURTIS G. DEIBEL ON
OCTOBER 10, 1998 (NOT RECORDED)
- SURVEYS:
- R.C. SCHNEIDER - NOVEMBER 20, 1965

www.deibelsurveying.com

deibel
surveying
i n c

115 BROAD AVE., N.W.
CANTON, OHIO 44708

OFFICE: (330) 455-2999
FAX: (330) 455-3299

E-mail: deibelsurveying@neo.rr.com

05 PS 02