

REPLAT OF ALL OF LOTS 13970 AND 13971 LOCATED IN THE CITY OF MASSILLON, COUNTY OF STARK, STATE OF OHIO

PLANNING COMMISSION
APPROVED BY THE MASSILLON PLANNING COMMISSION AT A MEETING HELD
THIS 13th DAY OF April, 2005.

[Signature] CHAIRMAN
[Signature] SECRETARY

MASSILLON CITY ENGINEER

LOT NUMBER 16990 ASSIGNED BY MASSILLON CITY ENGINEER.

[Signature]
STEVE HAMIT, P.E.

ACKNOWLEDGMENT

KNOW ALL MEN BY THESE PRESENT, THAT WE THE UNDERSIGNED OWNERS OF THE LAND
DELINEATED HEREON, DO HEREBY ACKNOWLEDGE THE SIGNING OF THE SAME TO BE OUR
FREE ACT AND DEED, AND DO HEREBY REPLAT OUR LAND

WITNESSES (PRINT NAMES BELOW)

OWNERS

[Signature]
Steven Brooks

[Signature]
JAMES LANE

[Signature]
Barbara Deibel

[Signature]
Steven Brooks

[Signature]
KAREN LANE

[Signature]
Barbara Deibel

BEFORE ME, A NOTARY PUBLIC, IN AND FOR SAID COUNTY AND STATE, PERSONALLY
APPEARED THE ABOVE WHO ACKNOWLEDGED THAT HE DID SIGN THE
FOREGOING INSTRUMENT, AND THAT THE SAME IS HIS FREE ACT AND DEED.
I HAVE HEREUNTO SET MY HAND AND OFFICIAL SEAL AT Stark County, OHIO
THIS 9 DAY OF April, 2005.

[Signature]
NOTARY PUBLIC

SARA J. SMITH
Notary Public, State of Ohio
My Commission Expires June 29, 2005
MY COMMISSION EXPIRES

STARK COUNTY RECORDER

RECEIVED FOR RECORD THIS 27th DAY OF April, 2005.
RECORDED IN INSTRUMENT # 200504270086579
THIS 27th DAY OF April, 2005.

[Signature]
STARK COUNTY RECORDER

STARK COUNTY AUDITOR

ENTER FOR TRANSFER THIS 25th DAY OF April, 2005.


[Signature]
STARK COUNTY AUDITOR

CERTIFICATION

I HEREBY CERTIFY THIS PLAT ACCURATELY REPRESENTS A SURVEY MADE UNDER MY
SUPERVISION IN ACCORDANCE WITH THE MINIMUM STANDARDS FOR BOUNDARY SURVEYS
IN OHIO PUBLISHED IN CHAPTER 4733-37 OF THE OHIO ADMINISTRATIVE CODE.

[Signature]
CURTIS G. DEIBEL
REGISTERED PROFESSIONAL SURVEYOR

04/05/2005
DATE
#6673

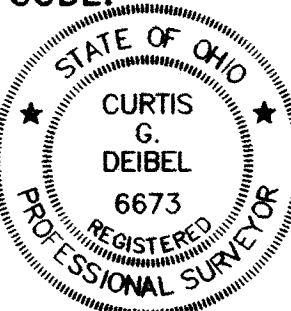

LEGEND:


- PIPE OR ROD FOUND
- 5/8" STEEL ROD SET
- () DENOTES RECORD INFORMATION

SOURCES USED:

- TAX MAPS:
 - MASSILLON CITY 70
 - N.E. QTR. SECTION 24, TUSCARAWAS TWP.
- DEED AS SHOWN ON MAP
- PLAT FOR WEST ARADO
(PLAT BOOK 15, PAGE 34)

BASIS OF BEARINGS:

BEARINGS ARE BASED ON N06°06'00"E FOR THE
RIGHT-OF-WAY OF CARMONT AVENUE S.W. AS
SHOWN ON THE PLAT FOR WEST ARADO RECORDED
IN PLAT BOOK 15, PAGE 34 OF THE STARK
COUNTY RECORDER'S RECORDS.

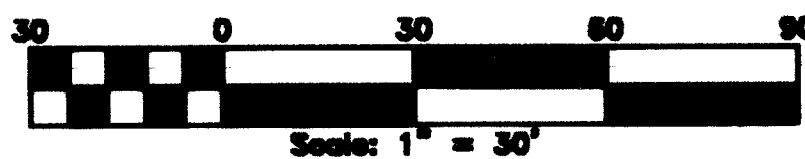


www.deibelsurveying.com

deibel
surveying
INC

115 BROAD AVE., N.W.
CANTON, OHIO 44708

OFFICE: (330) 455-2999
FAX: (330) 455-3299

E-mail: deibelsurveying@neo.rr.com

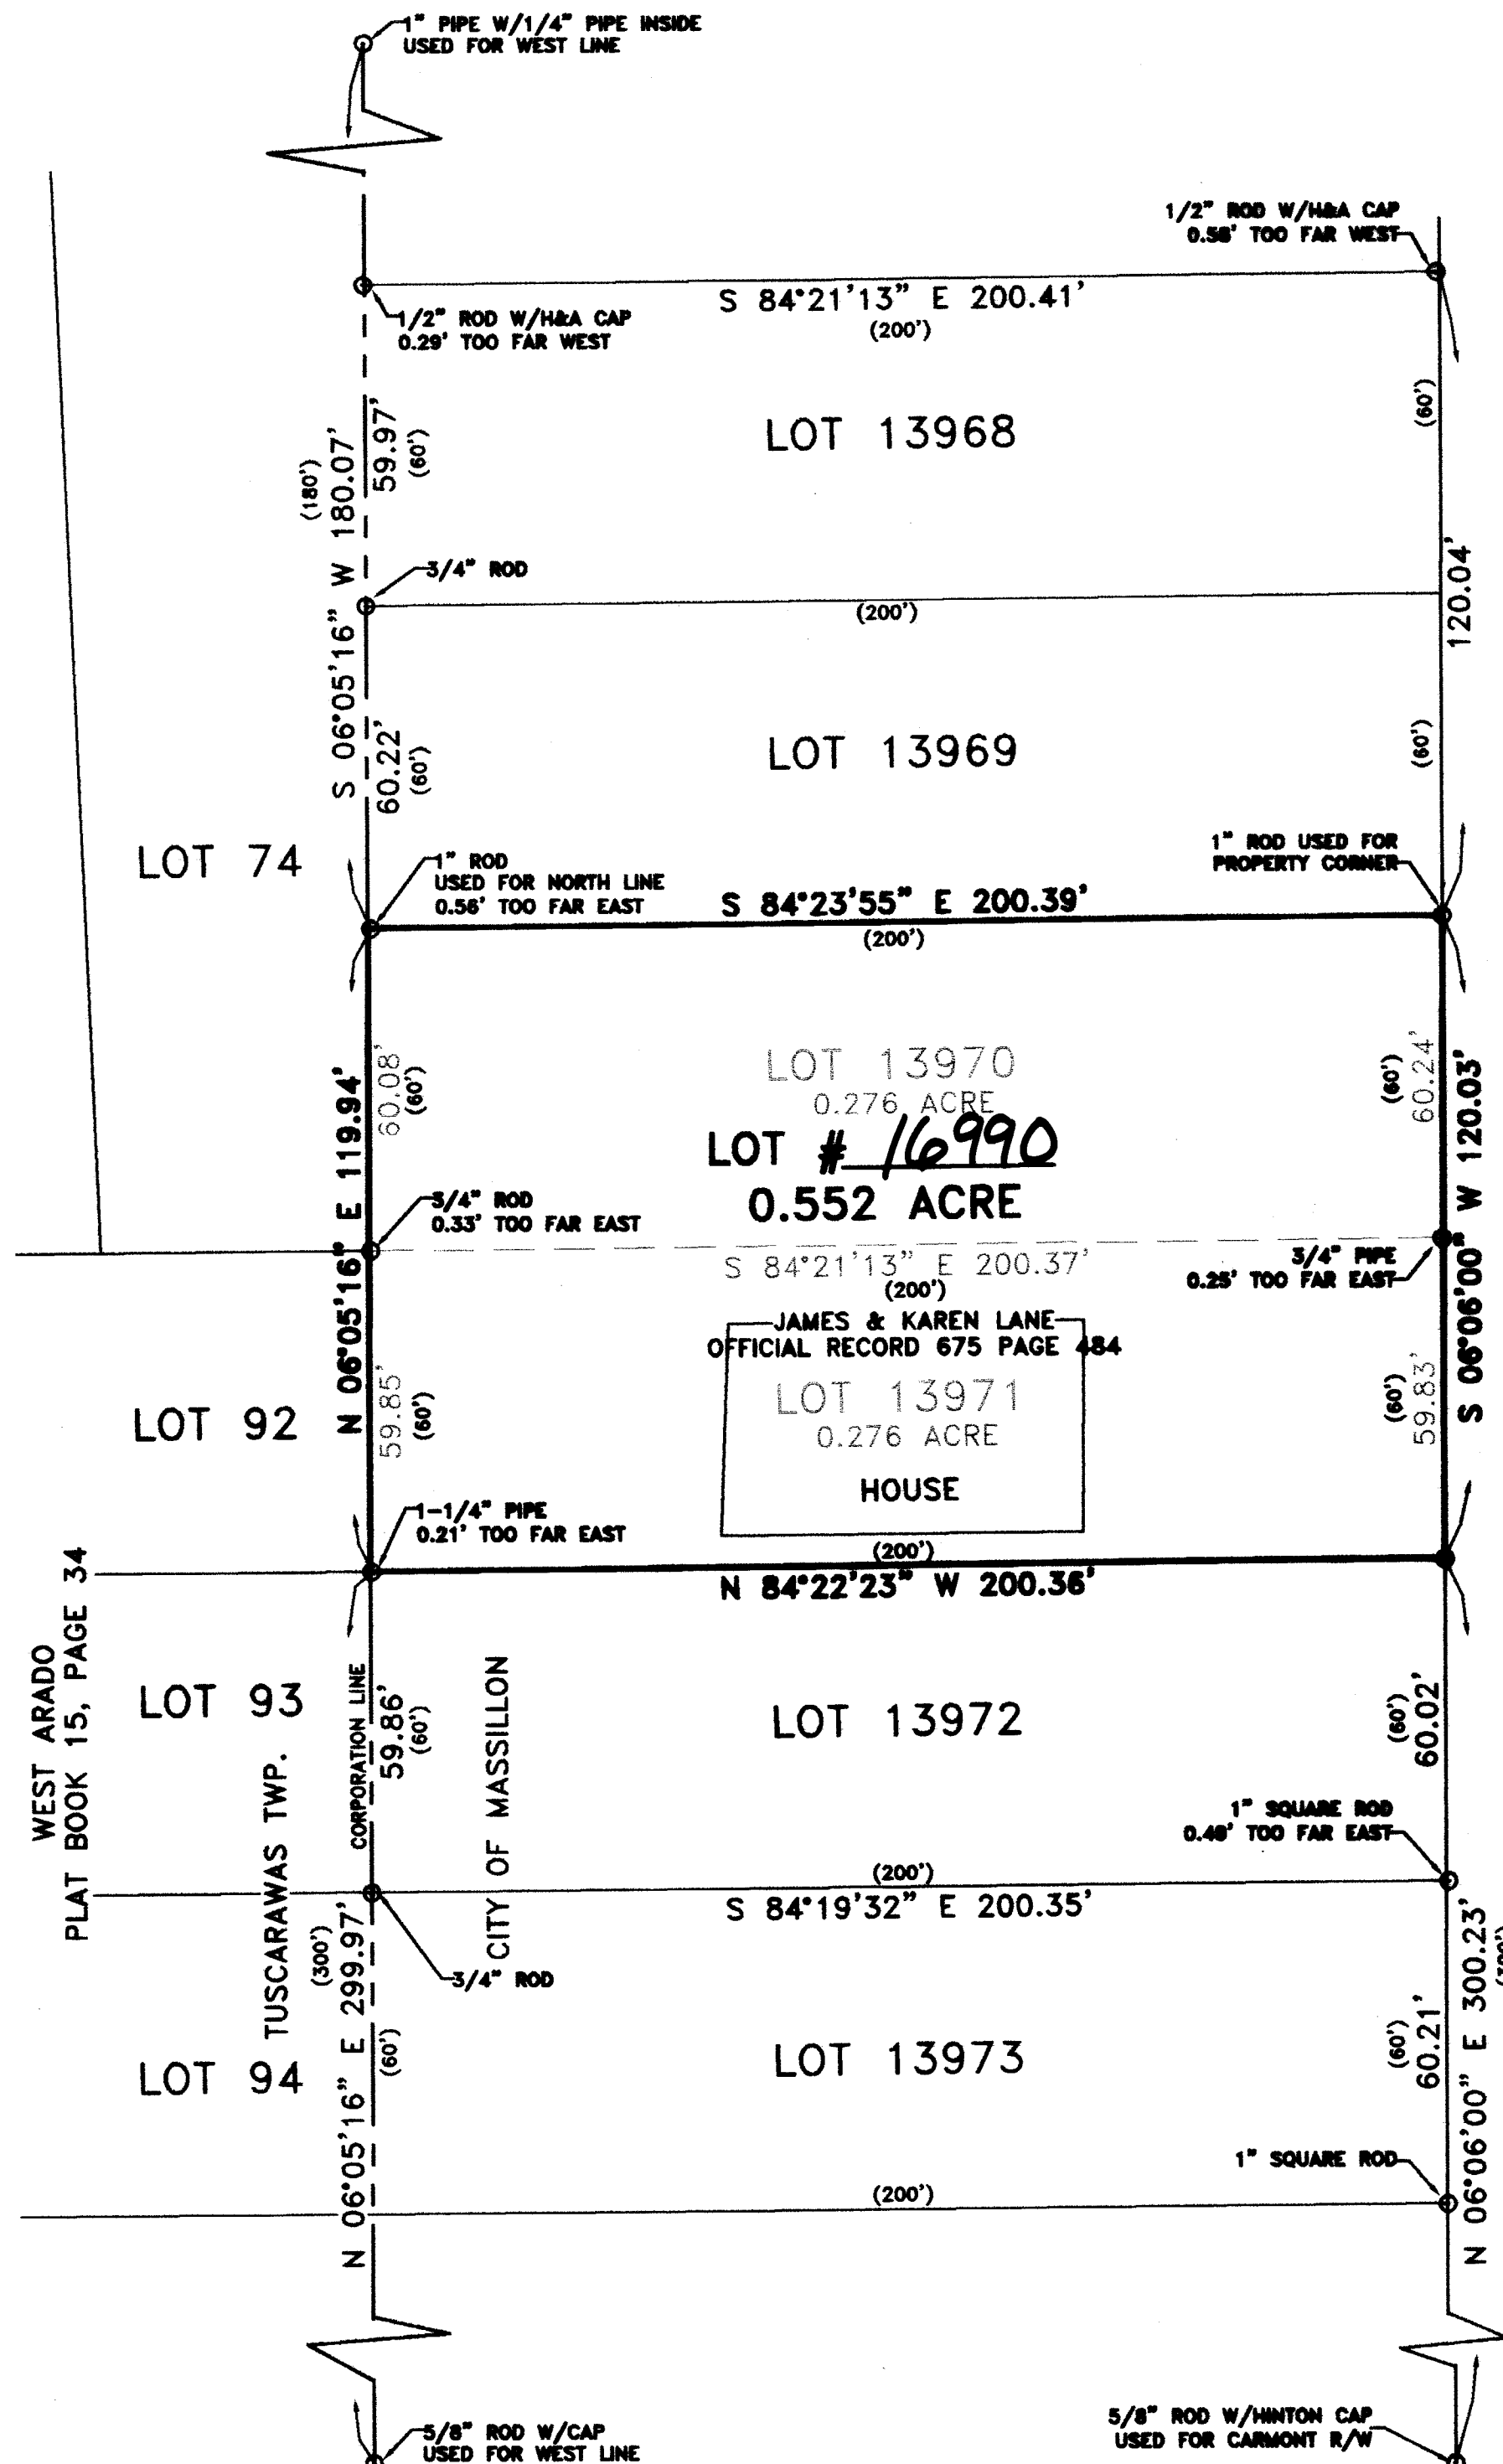

17th STREET S.W. - 60'